


DATE	
BY	
SURVEYED	
PLOTTED	
TEMPLATE	
NOTE BOOK	
AREAS CHECKED	
NO.	

DATE	
BY	
SURVEYED	
PLOTTED	
TEMPLATE	
NOTE BOOK	
AREAS CHECKED	
NO.	

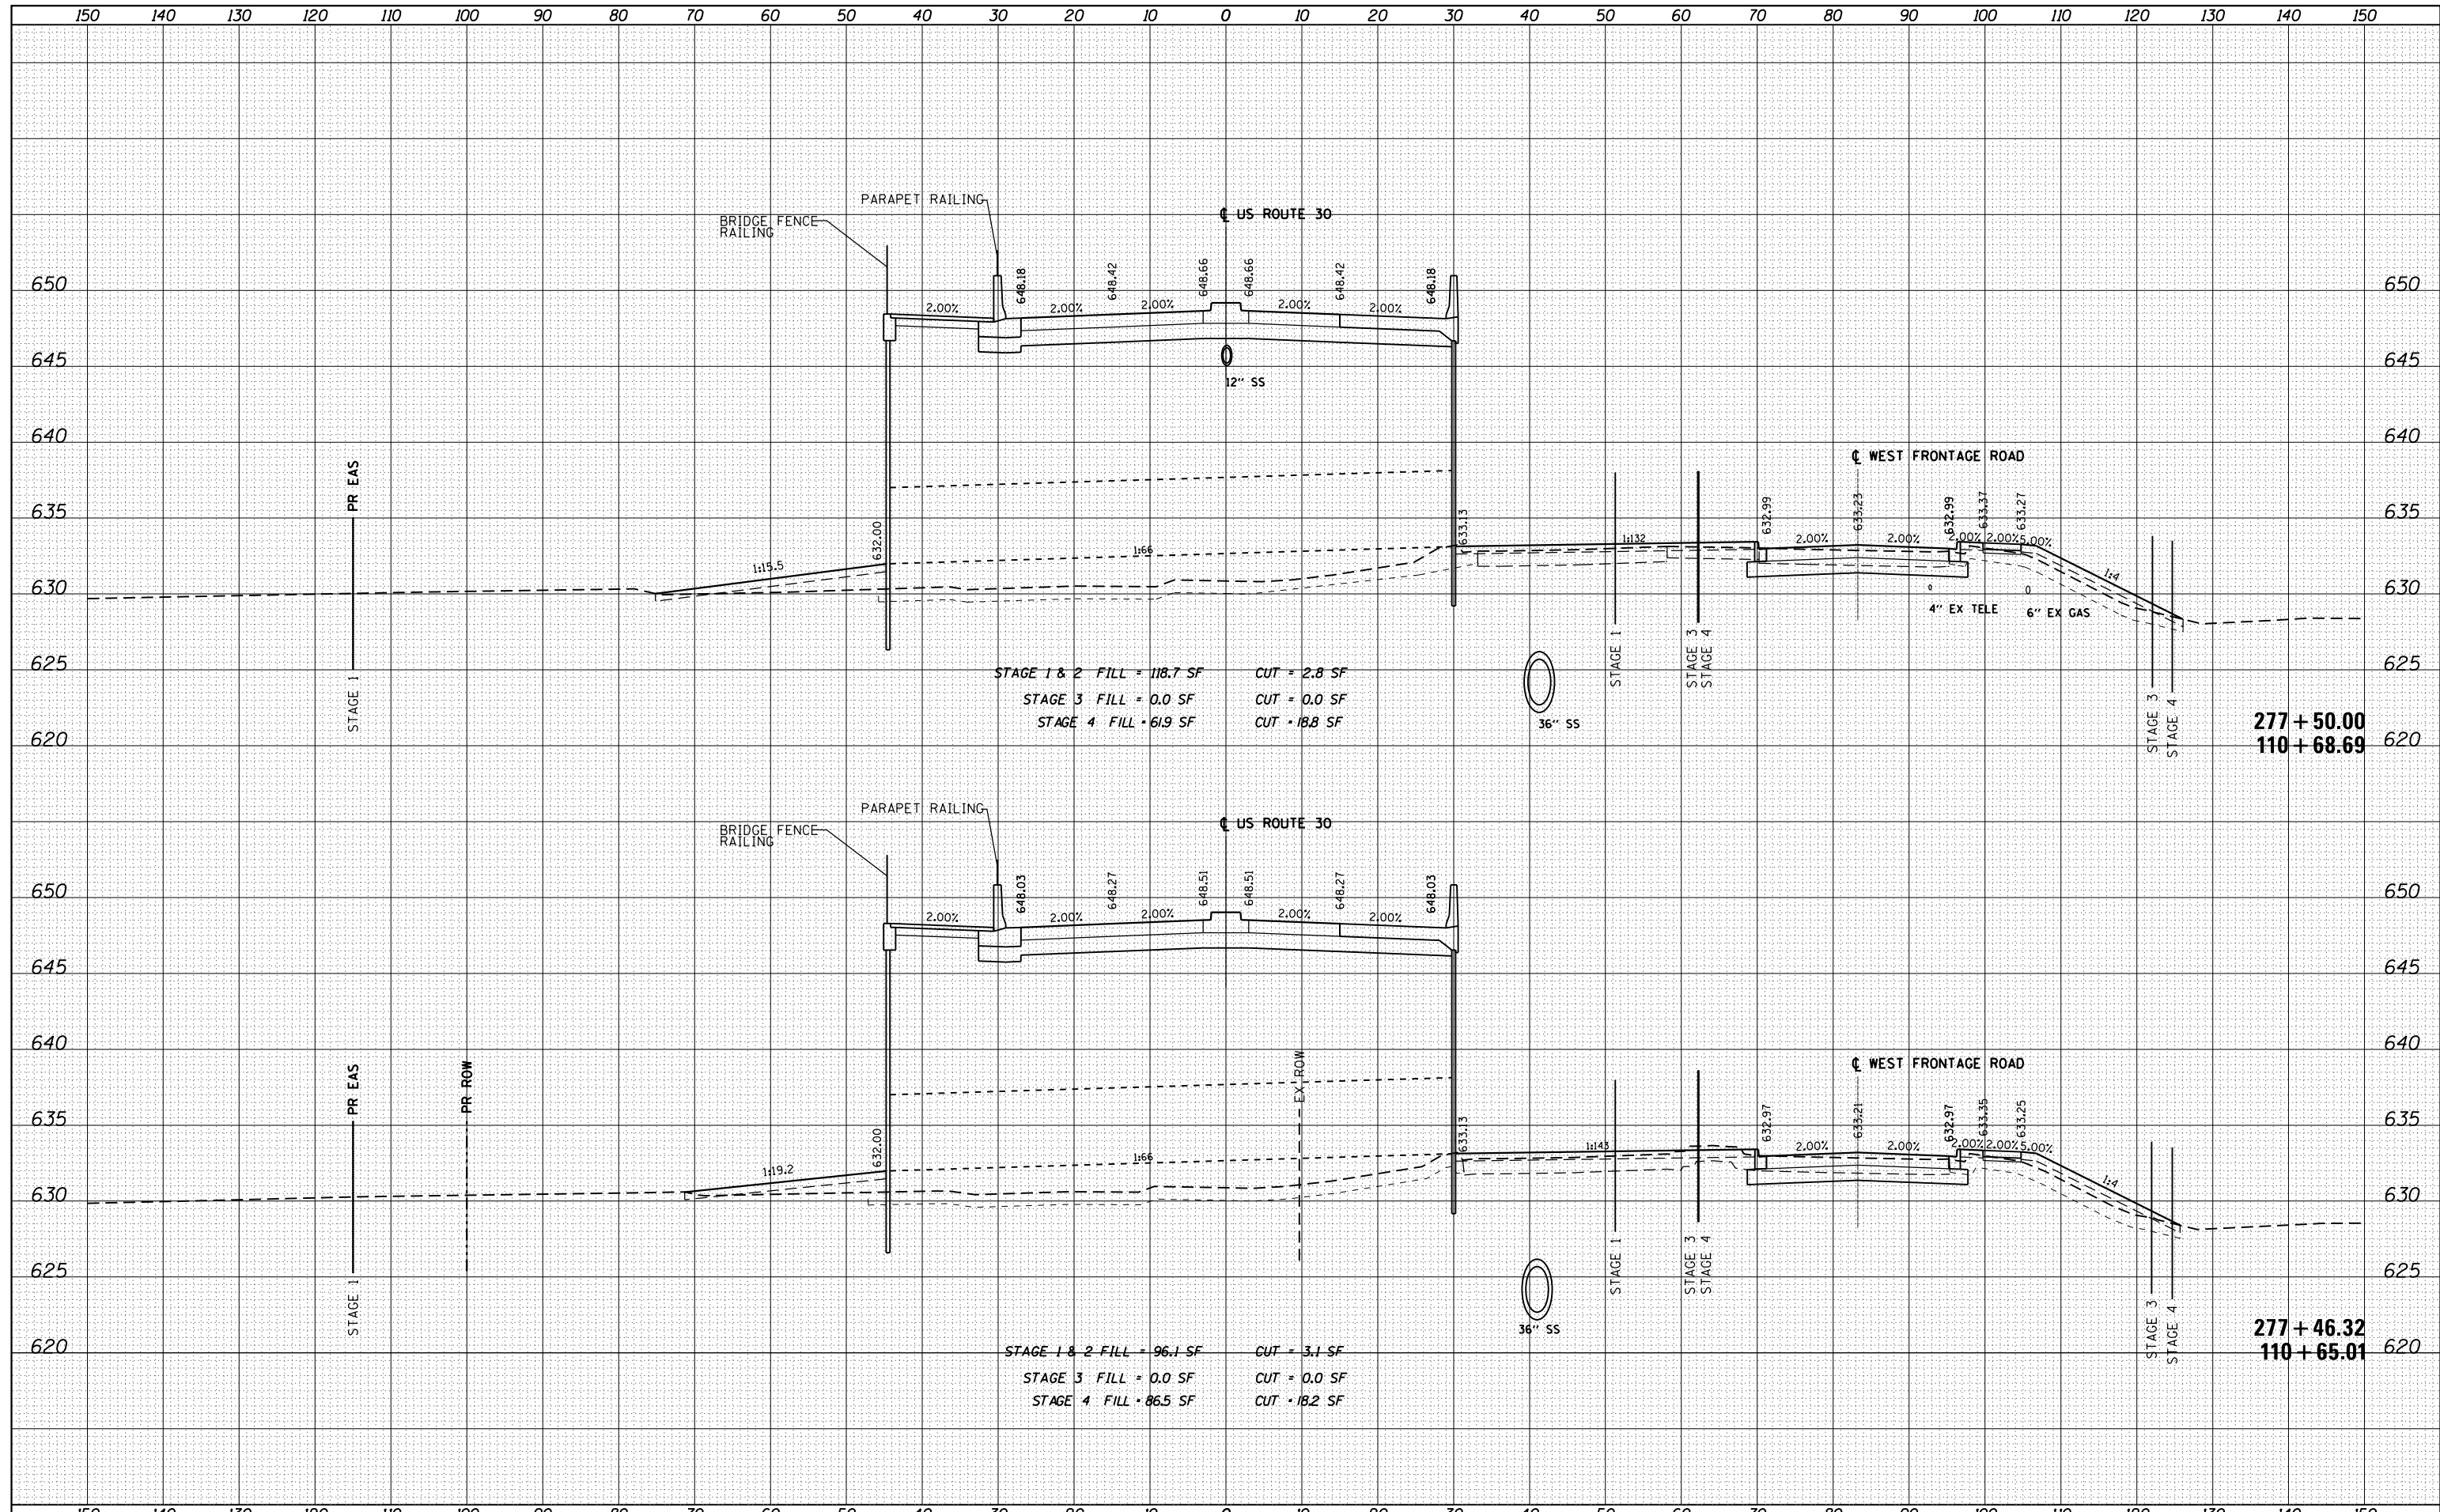

STAGE 1 & 2 FILL = 118.7 SF CUT = 2.8 SF
 STAGE 3 FILL = 0.0 SF CUT = 0.0 SF
 STAGE 4 FILL = 61.9 SF CUT = 18.8 SF

STAGE 1 & 2 FILL = 96.1 SF CUT = 3.1 SF
 STAGE 3 FILL = 0.0 SF CUT = 0.0 SF
 STAGE 4 FILL = 86.5 SF CUT = 18.2 SF



USER NAME = hshah
 DESIGNED - DSS
 DRAWN - DRP
 CHECKED - VJD
 DATE - 08/14/2013
 PLOT SCALE = 20.0000' / in.
 PLOT DATE = 8/13/2013

REVISED -
 REVISED -
 REVISED -
 REVISED -

STATE OF ILLINOIS
DEPARTMENT OF TRANSPORTATION

US ROUTE 30
CROSS SECTIONS
 SCALE: 1" = 5' HORIZ. 1" = 5' VERT.
 SHEET 13 OF 37 SHEETS STA. 277+46.32 TO STA. 277+50.00

F.A. RTE.	SECTION	COUNTY	TOTAL SHEETS	SHEET NO.
			354	323
			CONTRACT NO. 60R19	
ILLINOIS FED. AID PROJECT				