


DATE	
BY	
SURVEYED	
PLOTTED	
TEMPLATE	
AREAS	
CHECKED	
NO.	

DATE	
BY	
SURVEYED	
PLOTTED	
TEMPLATE	
AREAS	
CHECKED	
NO.	

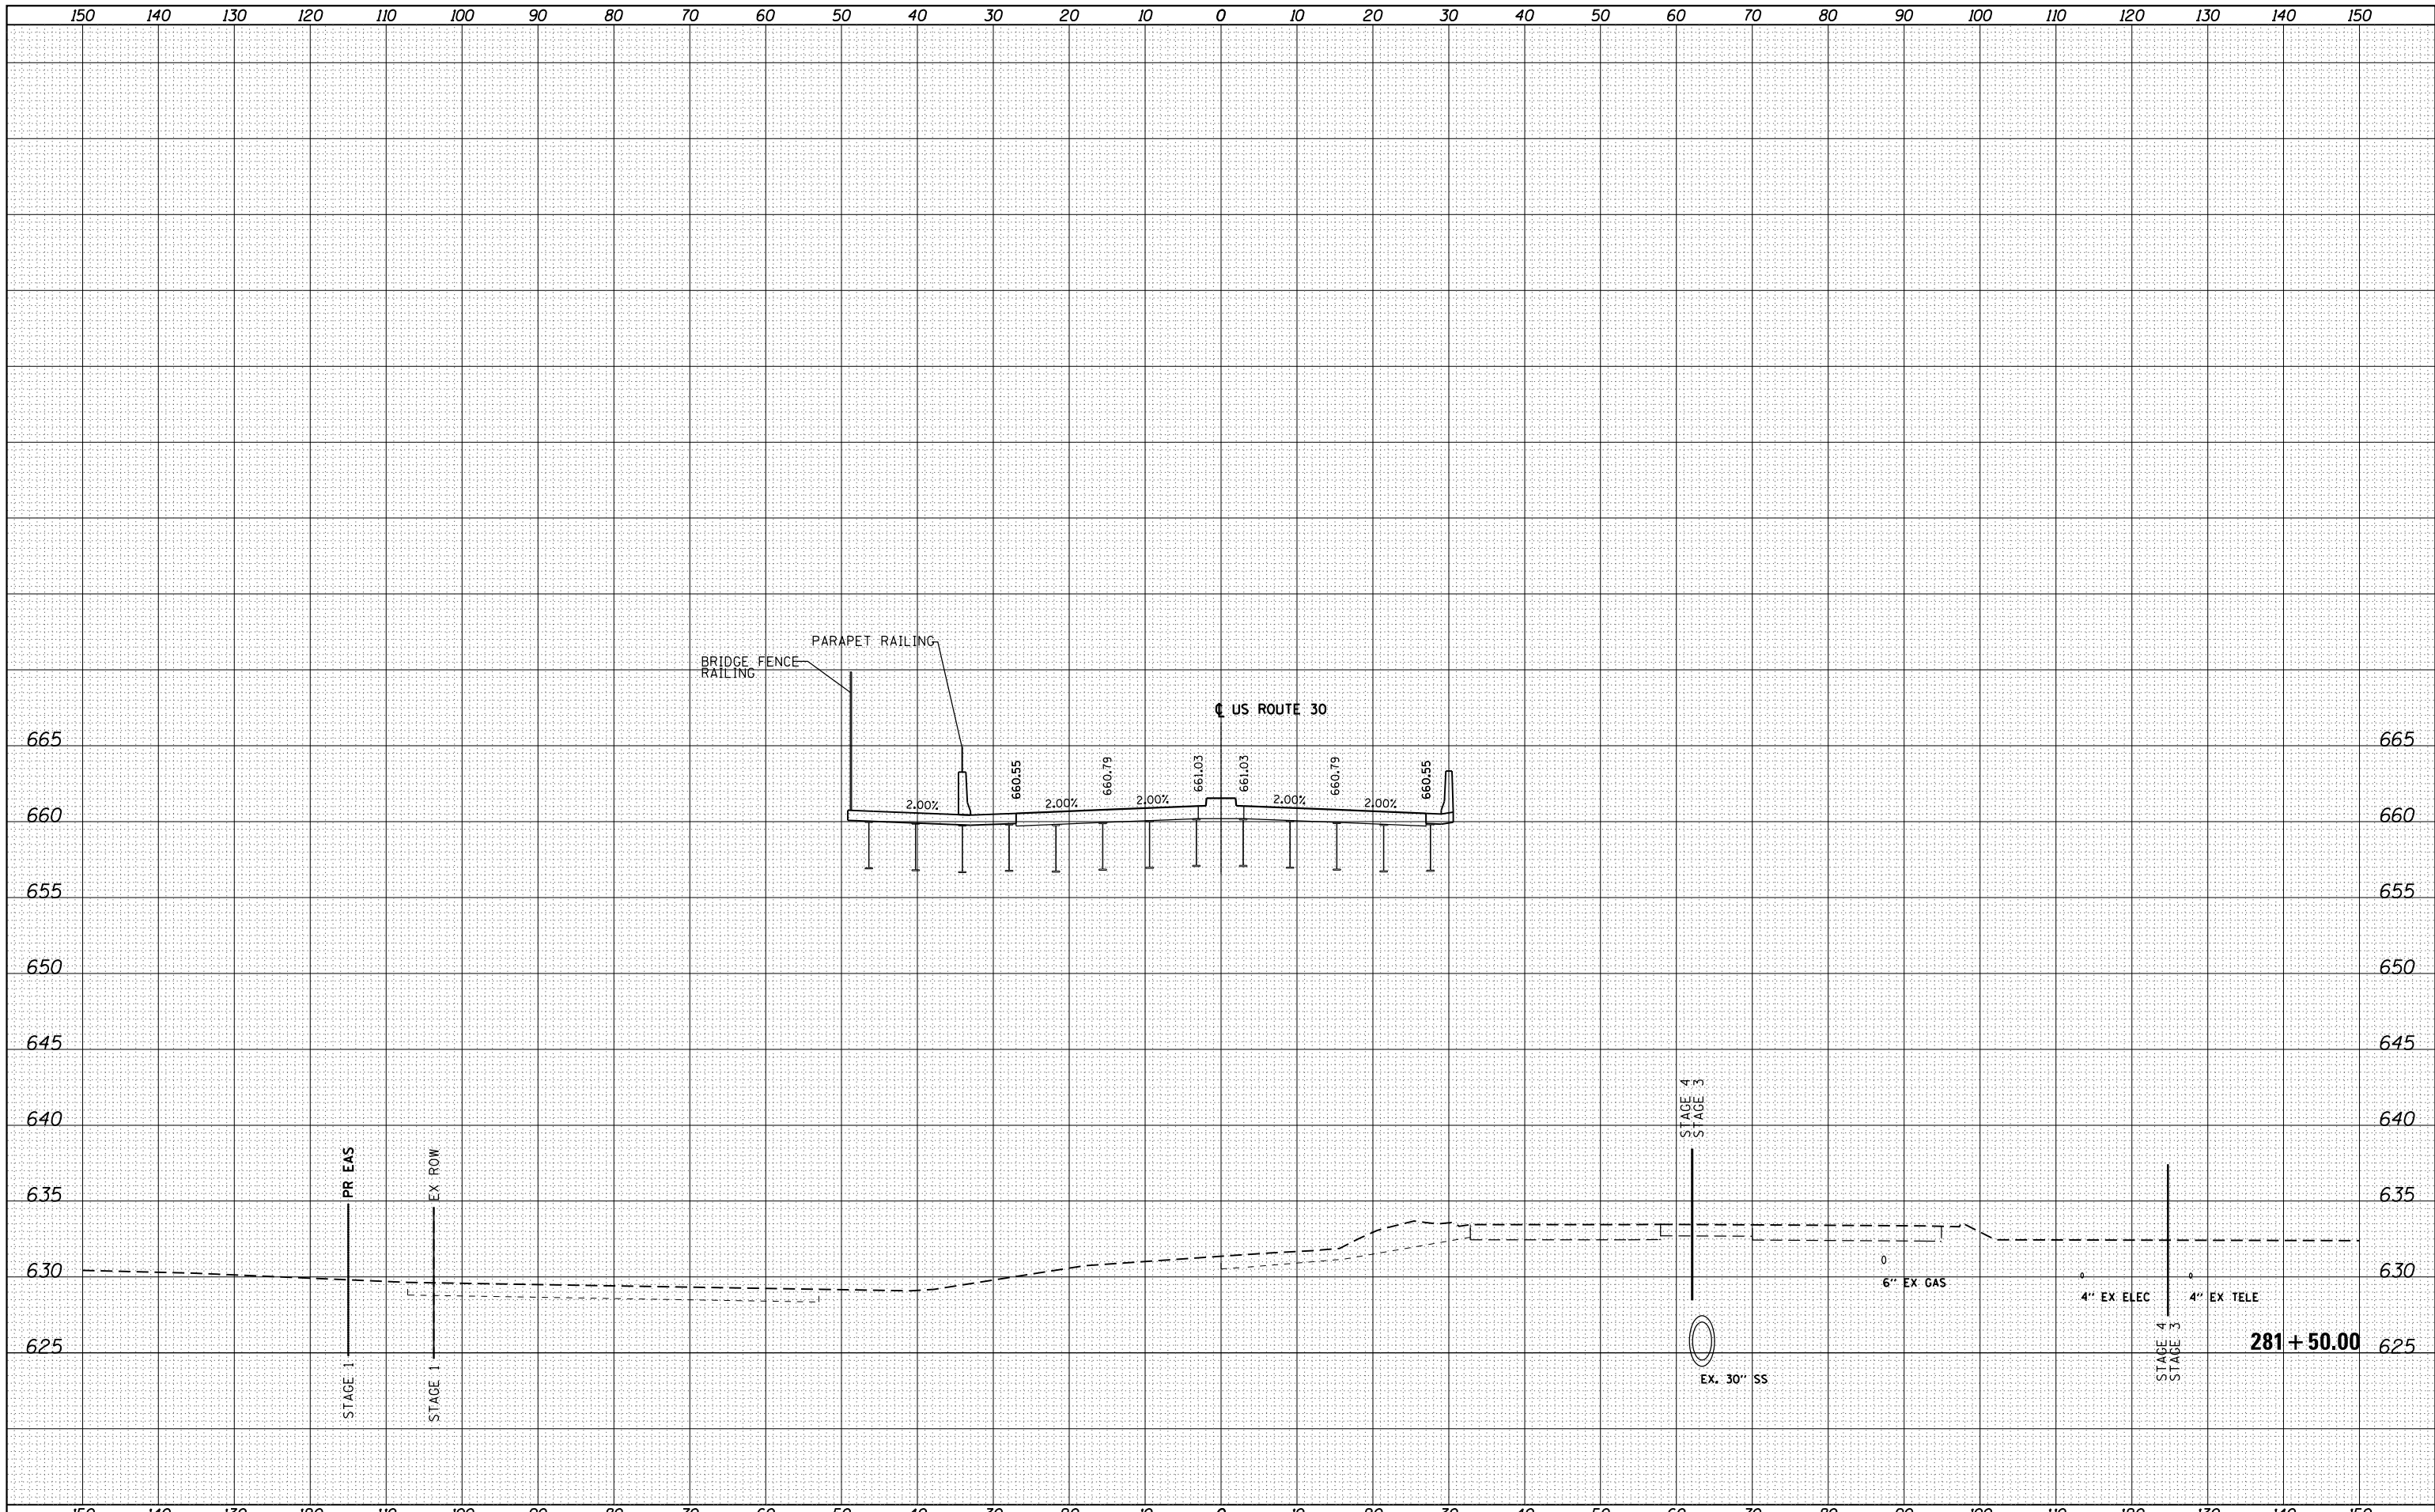

USER NAME = hshah
 PLOT SCALE = 20.0000' / in.
 PLOT DATE = 8/13/2013

DESIGNED - DSS
 DRAWN - DRP
 CHECKED - VJD
 DATE - 08/14/2013

REVISED -
 REVISED -
 REVISED -
 REVISED -

**STATE OF ILLINOIS
 DEPARTMENT OF TRANSPORTATION**

**US ROUTE 30
 CROSS SECTIONS**

SCALE: 1"=5' HORIZ. 1"=5' VERT. SHEET 21 OF 37 SHEETS STA. 281+50.00 TO STA. 281+50.00

F.A. RTE.	SECTION	COUNTY	TOTAL SHEETS	SHEET NO.
			354	331
CONTRACT NO. 60R19				

ILLINOIS FED. AID PROJECT