


DATE	
BY	
SURVEYED	
PLOTTED	
TEMPLATE	
AREAS CHECKED	
FINAL SURVEY NOTE BOOK NO.	

DATE	
BY	
SURVEYED	
PLOTTED	
TEMPLATE	
AREAS CHECKED	
ORIGINAL SURVEY NOTE BOOK NO.	

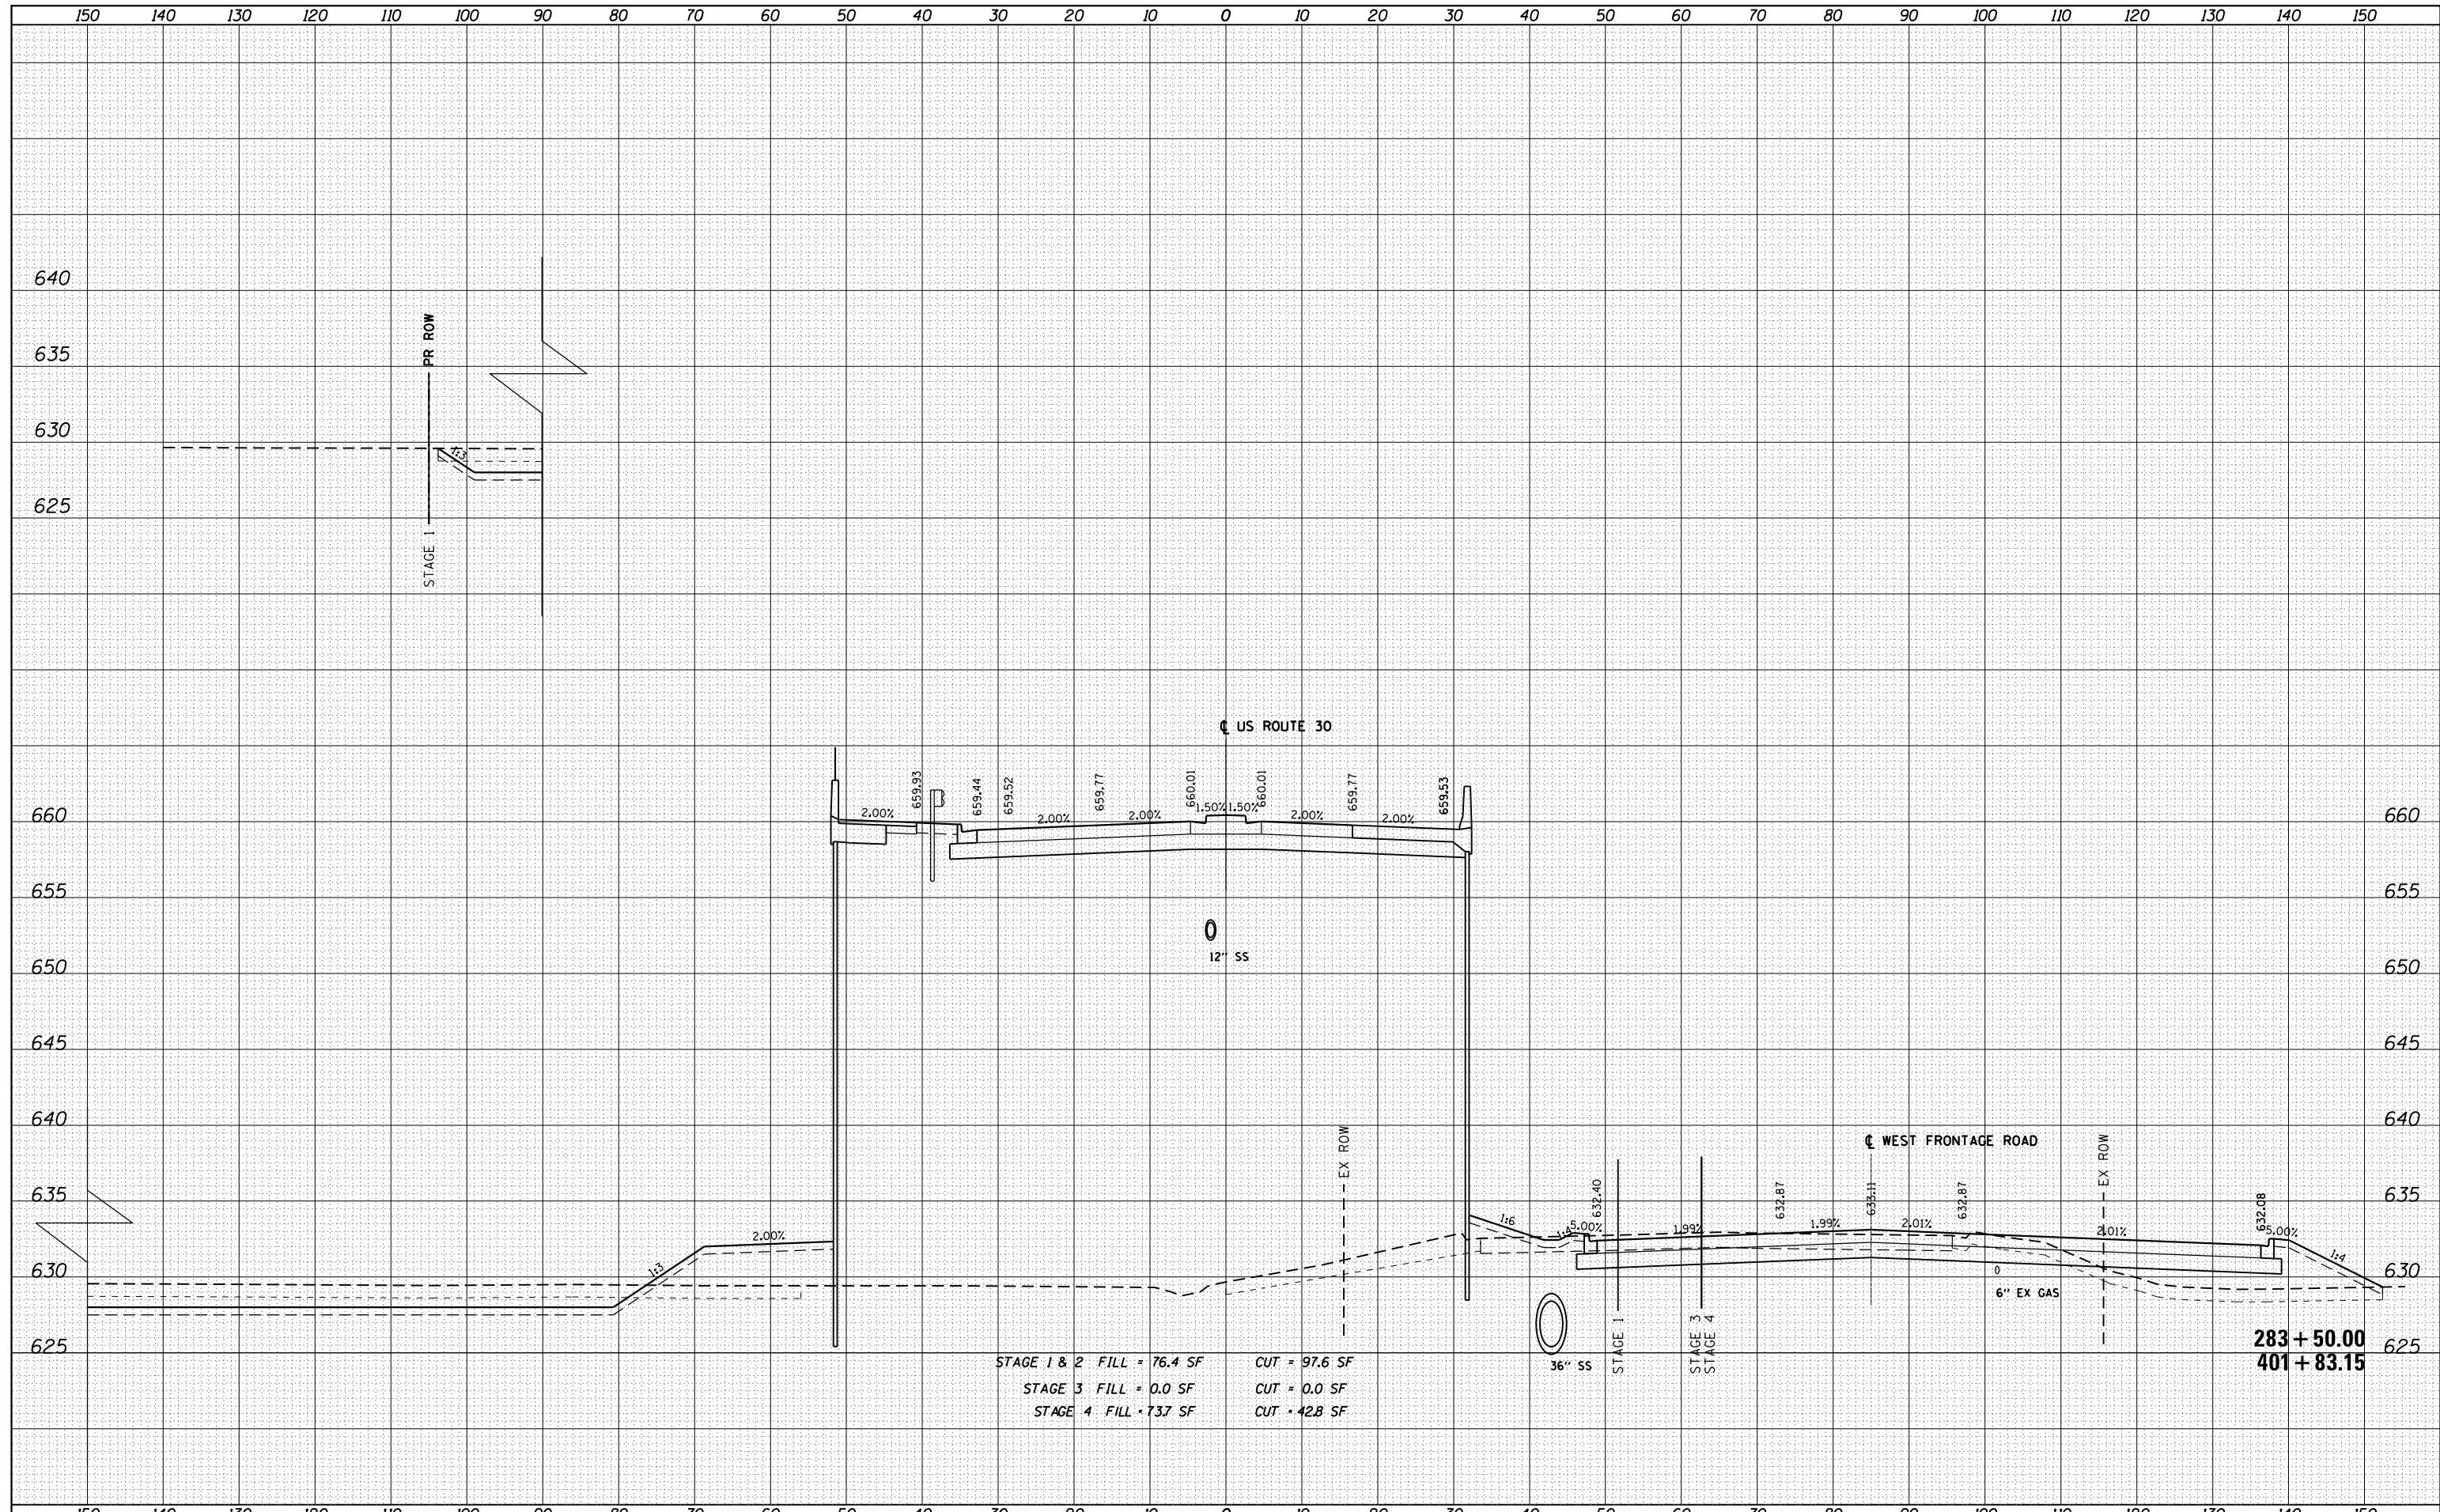

STAGE 1 & 2 FILL = 76.4 SF CUT = 97.6 SF
 STAGE 3 FILL = 0.0 SF CUT = 0.0 SF
 STAGE 4 FILL = 73.7 SF CUT = 42.8 SF

283 + 50.00
 401 + 83.15



USER NAME = hshah
 DESIGNED - DSS
 DRAWN - DRP
 CHECKED - VJD
 DATE - 08/14/2013

REVISÉ -
 REVISÉ -
 REVISÉ -
 REVISÉ -

STATE OF ILLINOIS
 DEPARTMENT OF TRANSPORTATION

US ROUTE 30
 CROSS SECTIONS

SCALE: 1"=10' HORIZ. 1"=5' VERT. SHEET 25 OF 37 SHEETS STA. 283+50.00 TO STA. 283+50.00

F.A. RTE.	SECTION	COUNTY	TOTAL SHEETS	SHEET NO.
			354	335
CONTRACT NO. 60R19				

ILLINOIS FED. AID PROJECT