


DATE	
BY	
SURVEYED	
PLOTTED	
TEMPLATE	
AREAS CHECKED	
FINAL SURVEY NO.	
NOTE BOOK NO.	
AREAS CHECKED	

DATE	
BY	
SURVEYED	
PLOTTED	
TEMPLATE	
AREAS CHECKED	
ORIGINAL SURVEY NO.	
NOTE BOOK NO.	
AREAS CHECKED	

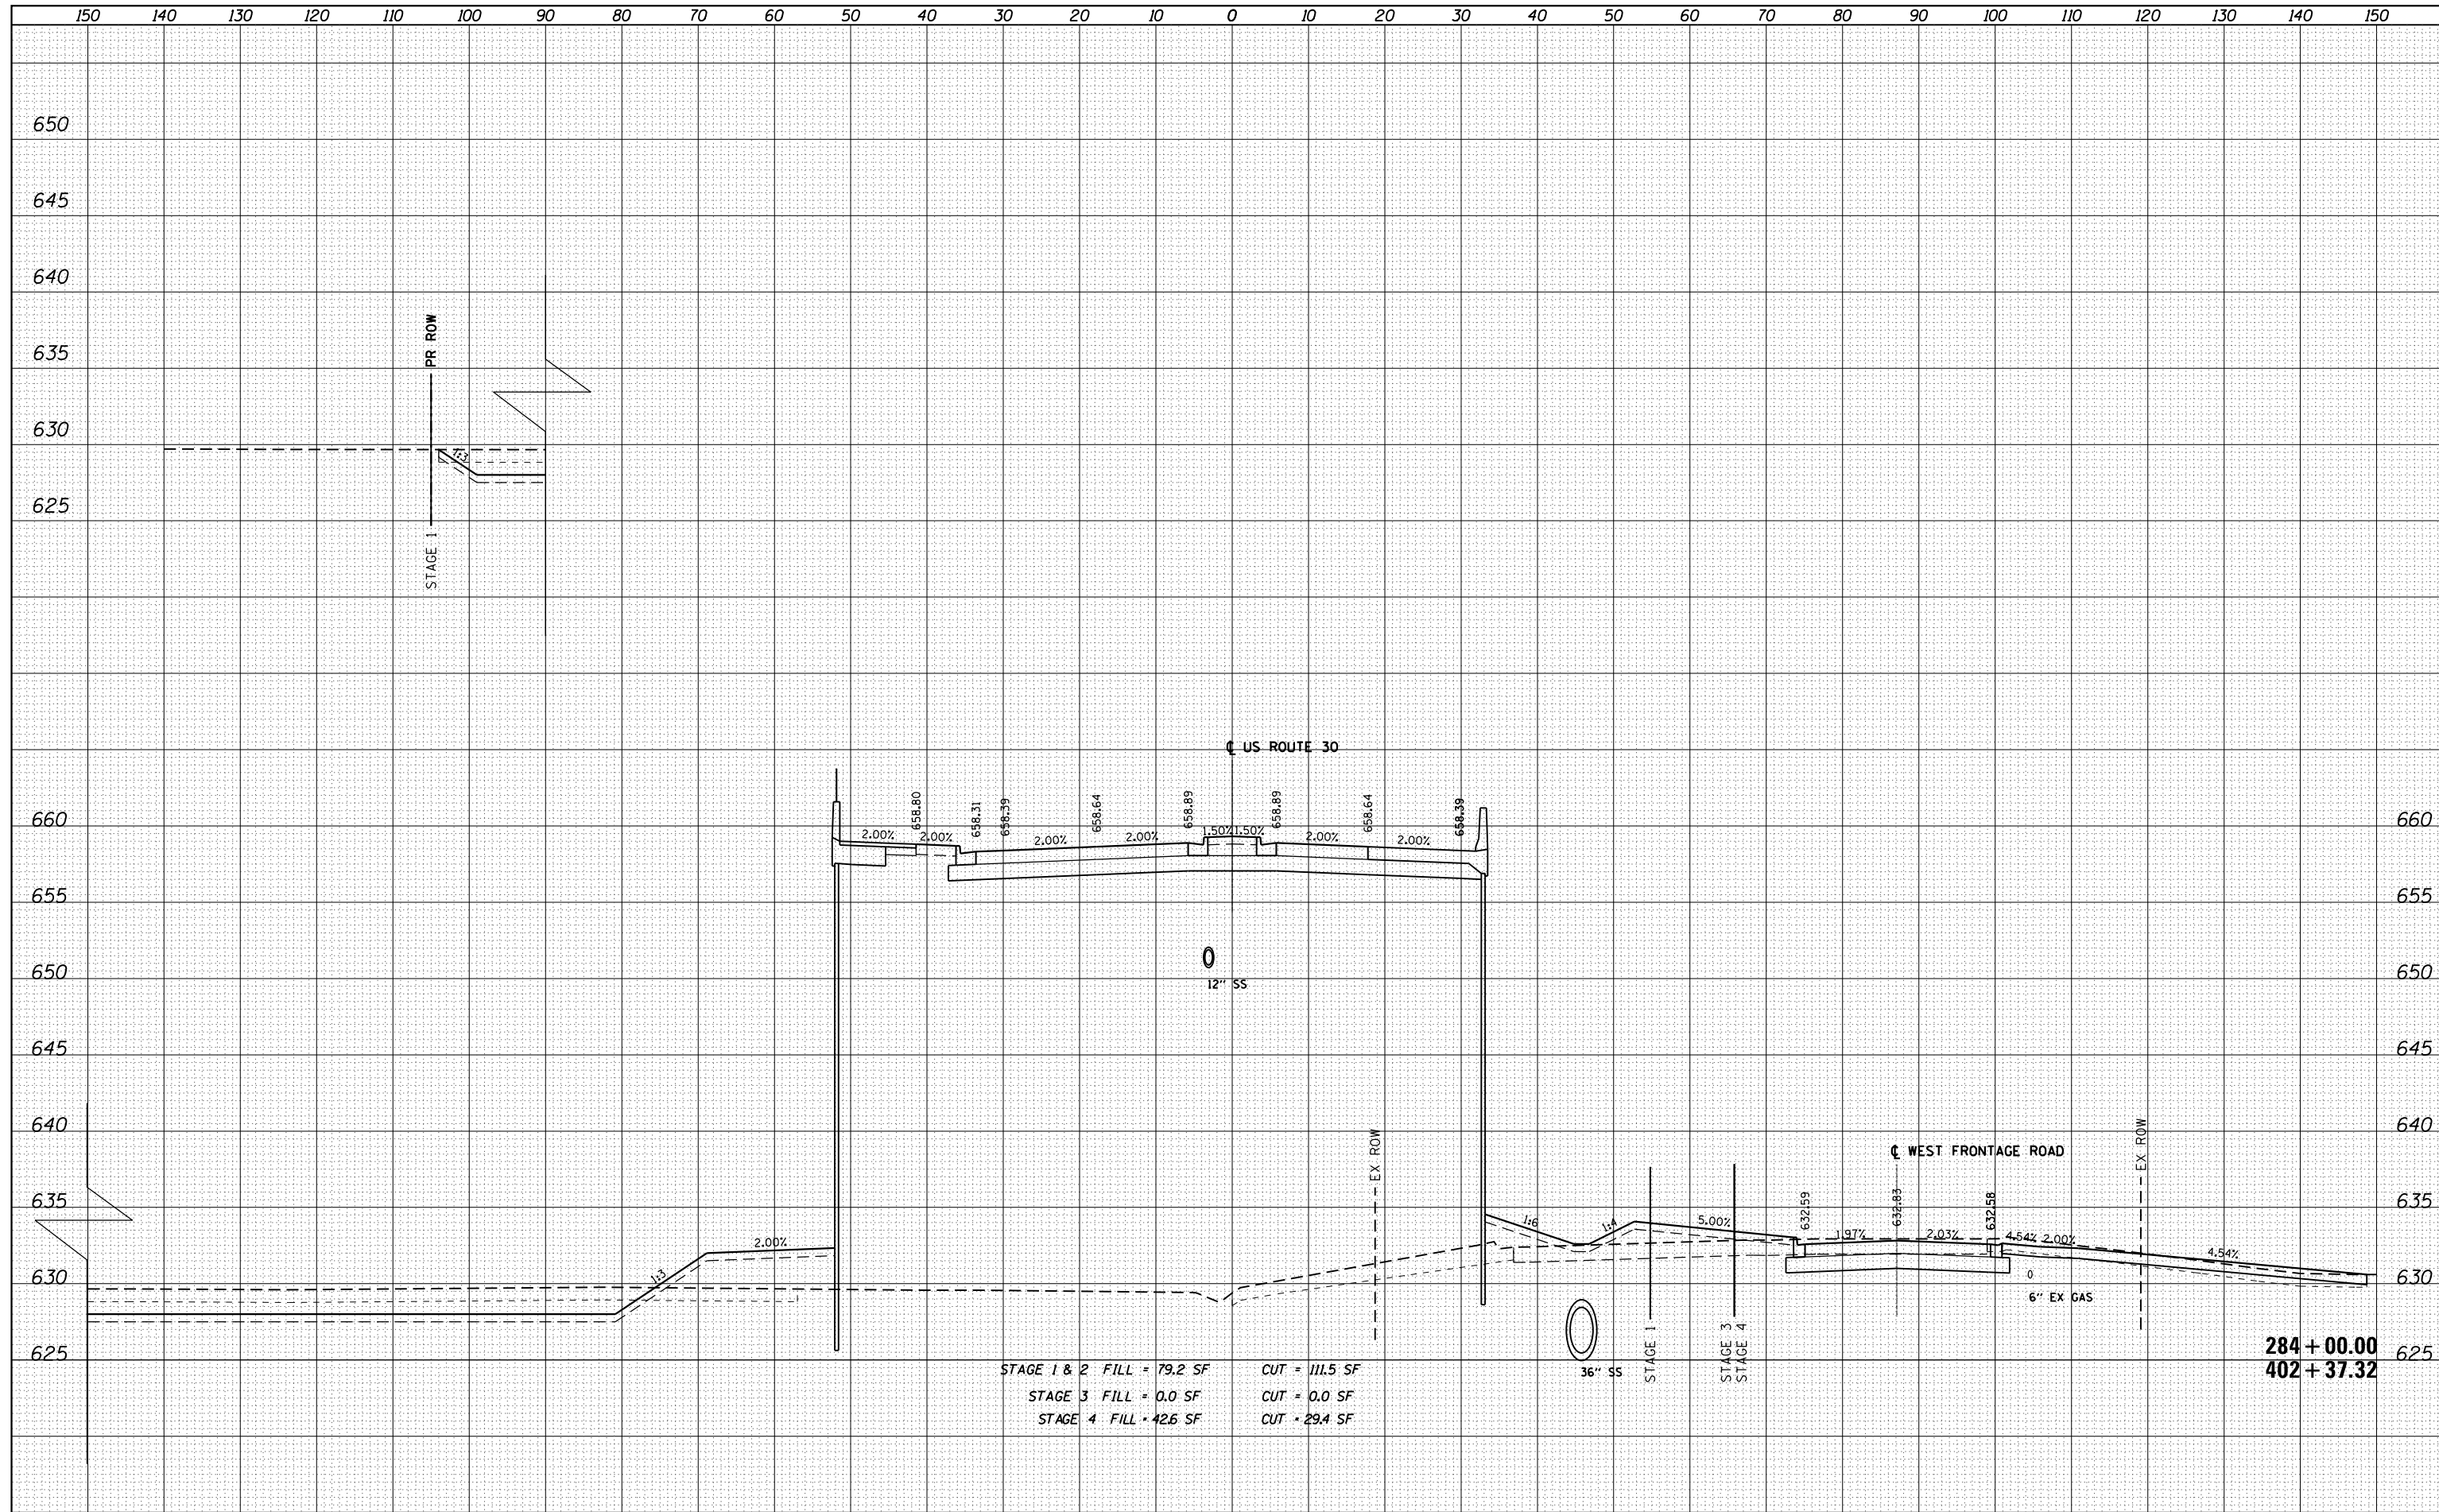

USER NAME = hshah
 DESIGNED - DSS
 DRAWN - DRP
 CHECKED - VJD
 DATE - 08/14/2013
 PLOT SCALE = 20.0000' / in.
 PLOT DATE = 8/13/2013

REVISED -
 REVISED -
 REVISED -
 REVISED -

STATE OF ILLINOIS
DEPARTMENT OF TRANSPORTATION

US ROUTE 30
CROSS SECTIONS

SCALE: 1" = 5' HORIZ. / 1" = 5' VERT. SHEET 26 OF 37 SHEETS STA. 284+00.00 TO STA. 284+00.00

F.A. RTÉ.	SECTION	COUNTY	TOTAL SHEETS	SHEET NO.
			354	336
CONTRACT NO. 60R19				

ILLINOIS FED. AID PROJECT