


DATE	
BY	
SURVEYED	
PLOTTED	
TEMPLATE	
AREAS CHECKED	
NO.	

DATE	
BY	
SURVEYED	
PLOTTED	
TEMPLATE	
AREAS CHECKED	
NO.	

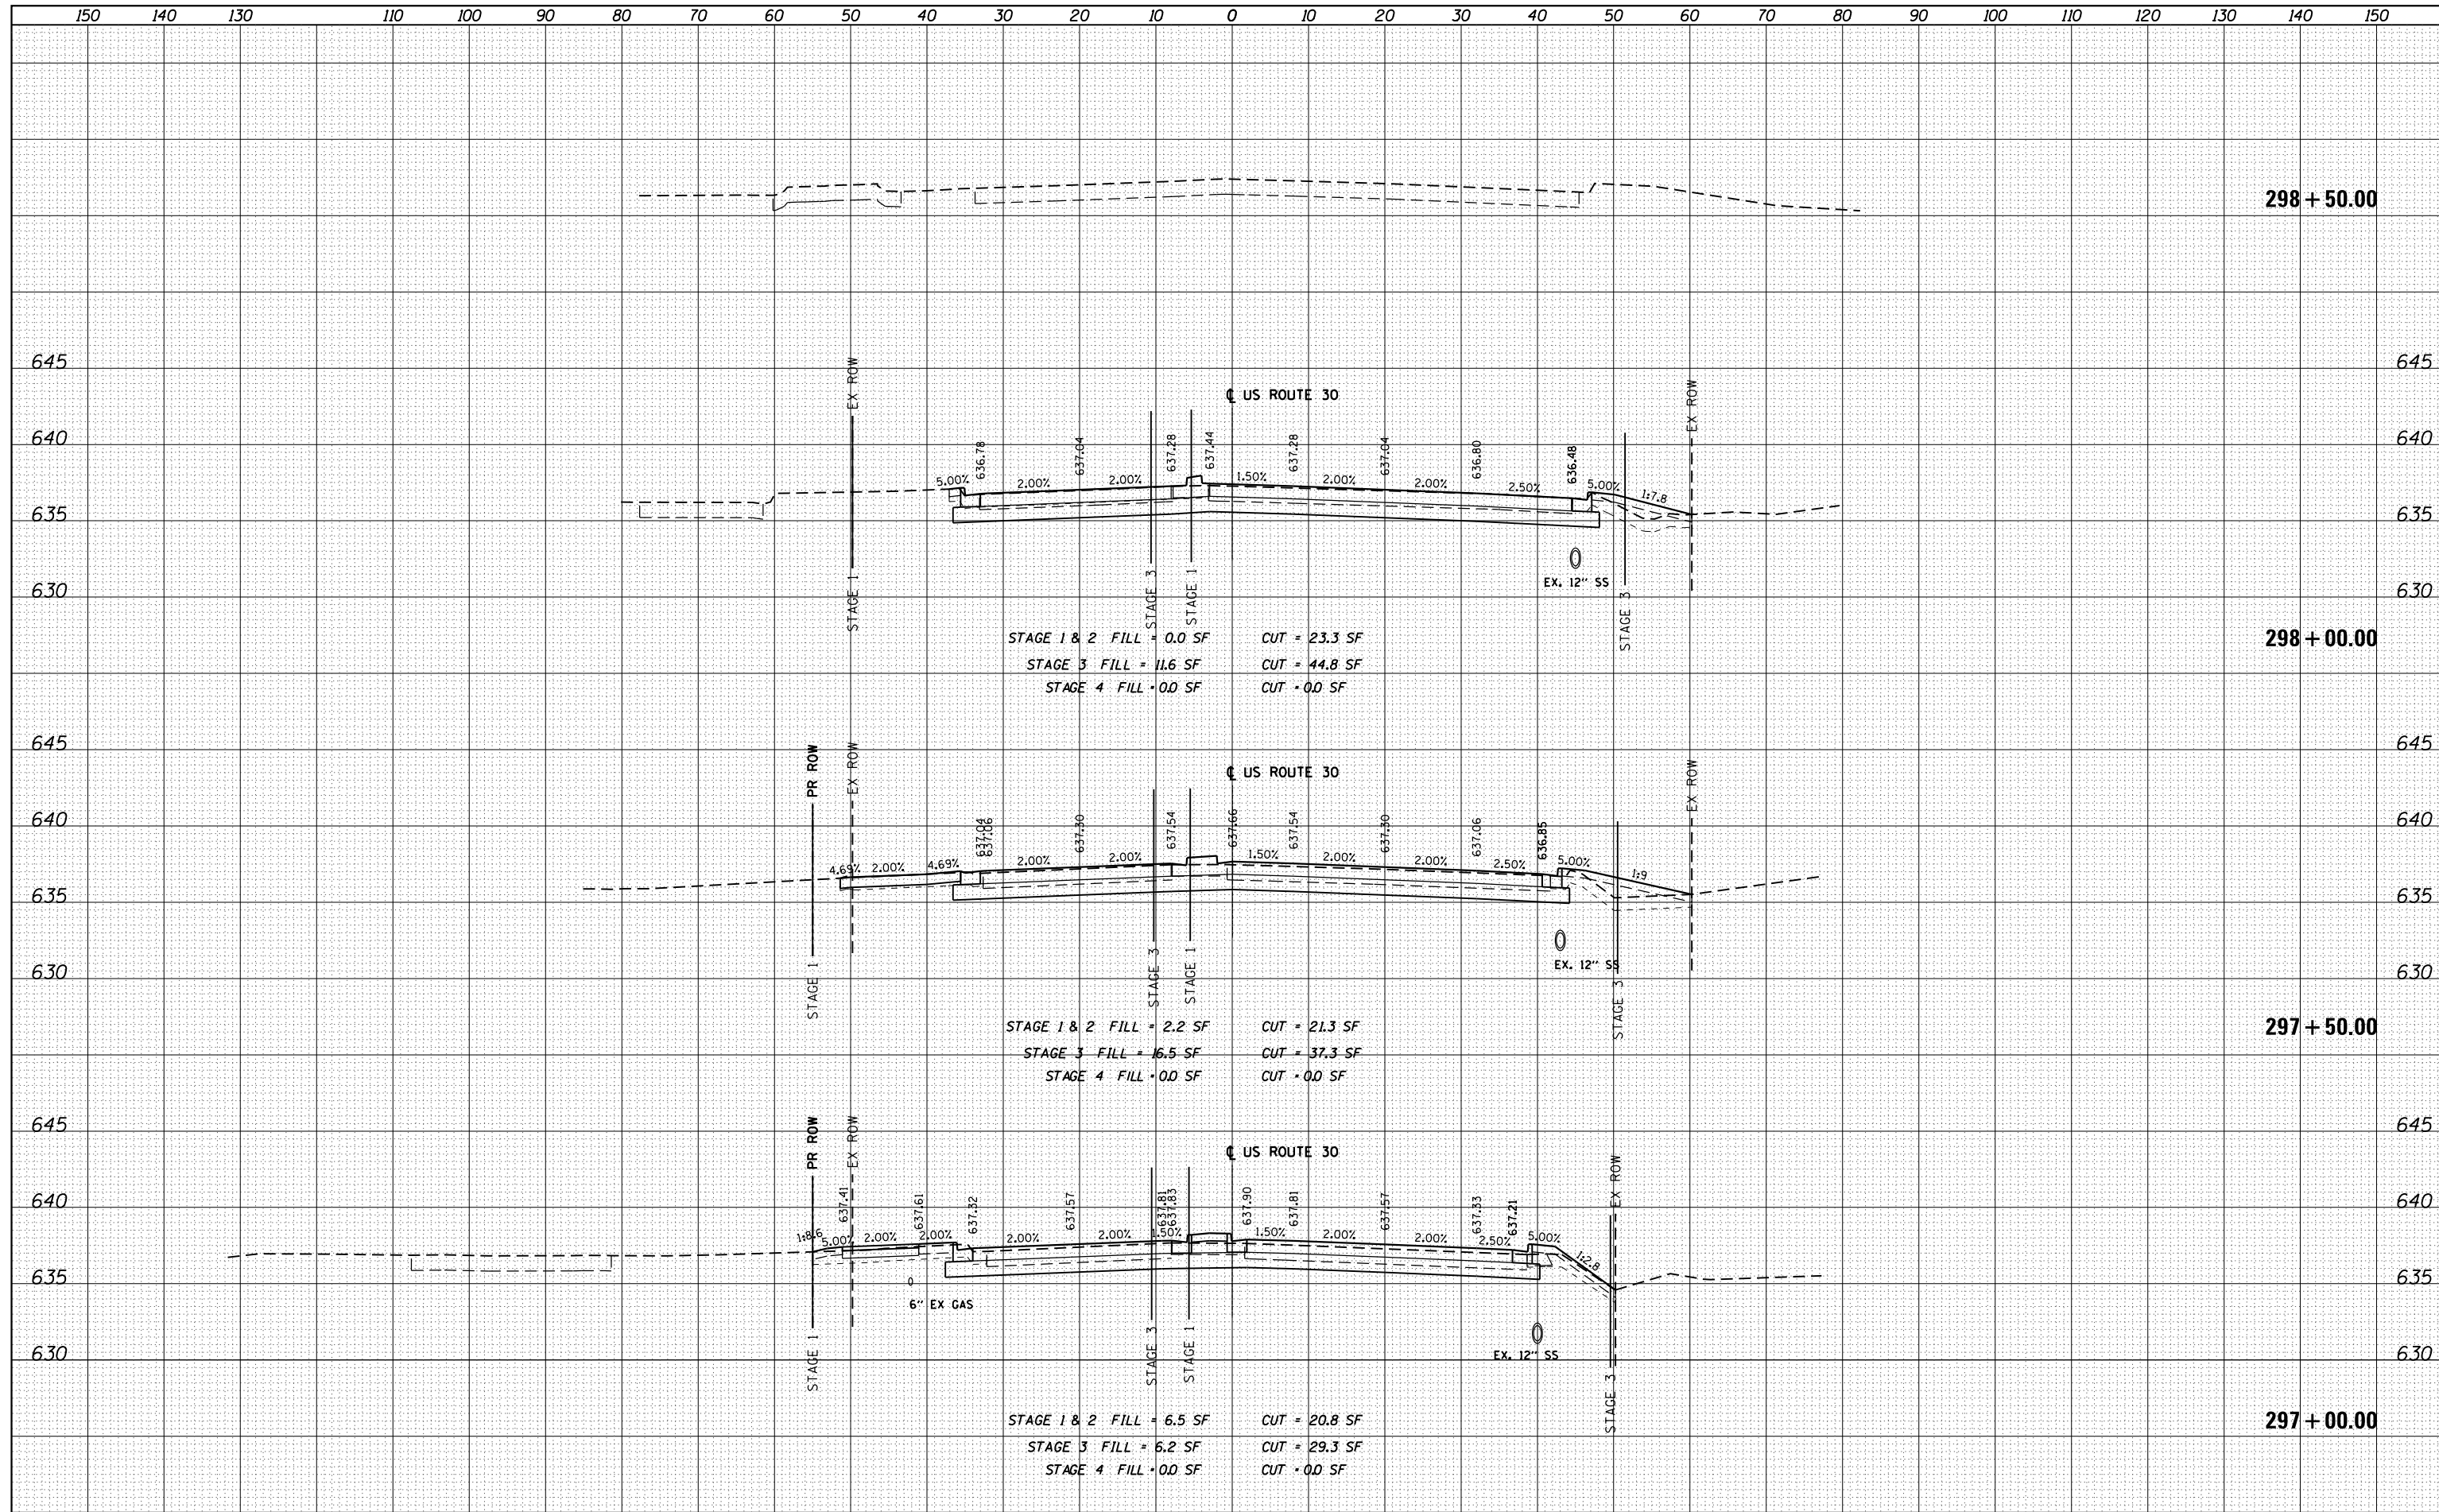

STAGE 1 & 2 FILL = 0.0 SF      CUT = 23.3 SF  
 STAGE 3 FILL = 11.6 SF      CUT = 44.8 SF  
 STAGE 4 FILL = 0.0 SF      CUT = 0.0 SF

STAGE 1 & 2 FILL = 2.2 SF      CUT = 21.3 SF  
 STAGE 3 FILL = 16.5 SF      CUT = 37.3 SF  
 STAGE 4 FILL = 0.0 SF      CUT = 0.0 SF

STAGE 1 & 2 FILL = 6.5 SF      CUT = 20.8 SF  
 STAGE 3 FILL = 6.2 SF      CUT = 29.3 SF  
 STAGE 4 FILL = 0.0 SF      CUT = 0.0 SF



USER NAME = hshah  
 DESIGNED - DSS  
 DRAWN - DRP  
 CHECKED - VJD  
 DATE - 08/14/2013

REVISED -  
 REVISED -  
 REVISED -  
 REVISED -

**STATE OF ILLINOIS  
 DEPARTMENT OF TRANSPORTATION**

**US ROUTE 30  
 CROSS SECTIONS**  
 SCALE: 1"=5' HORIZ. 1"=5' VERT.  
 SHEET 37 OF 37 SHEETS STA. 297+00.00 TO STA. 298+50.00

F.A. RTE.	SECTION	COUNTY	TOTAL SHEETS	SHEET NO.
			354	347
CONTRACT NO. 60R19				
ILLINOIS FED. AID PROJECT				