


DATE	
BY	
SURVEYED	
PLOTTED	
TEMPLATE	
NOTE BOOK	
AREAS CHECKED	
NO.	

DATE	
BY	
SURVEYED	
PLOTTED	
TEMPLATE	
NOTE BOOK	
AREAS CHECKED	
NO.	

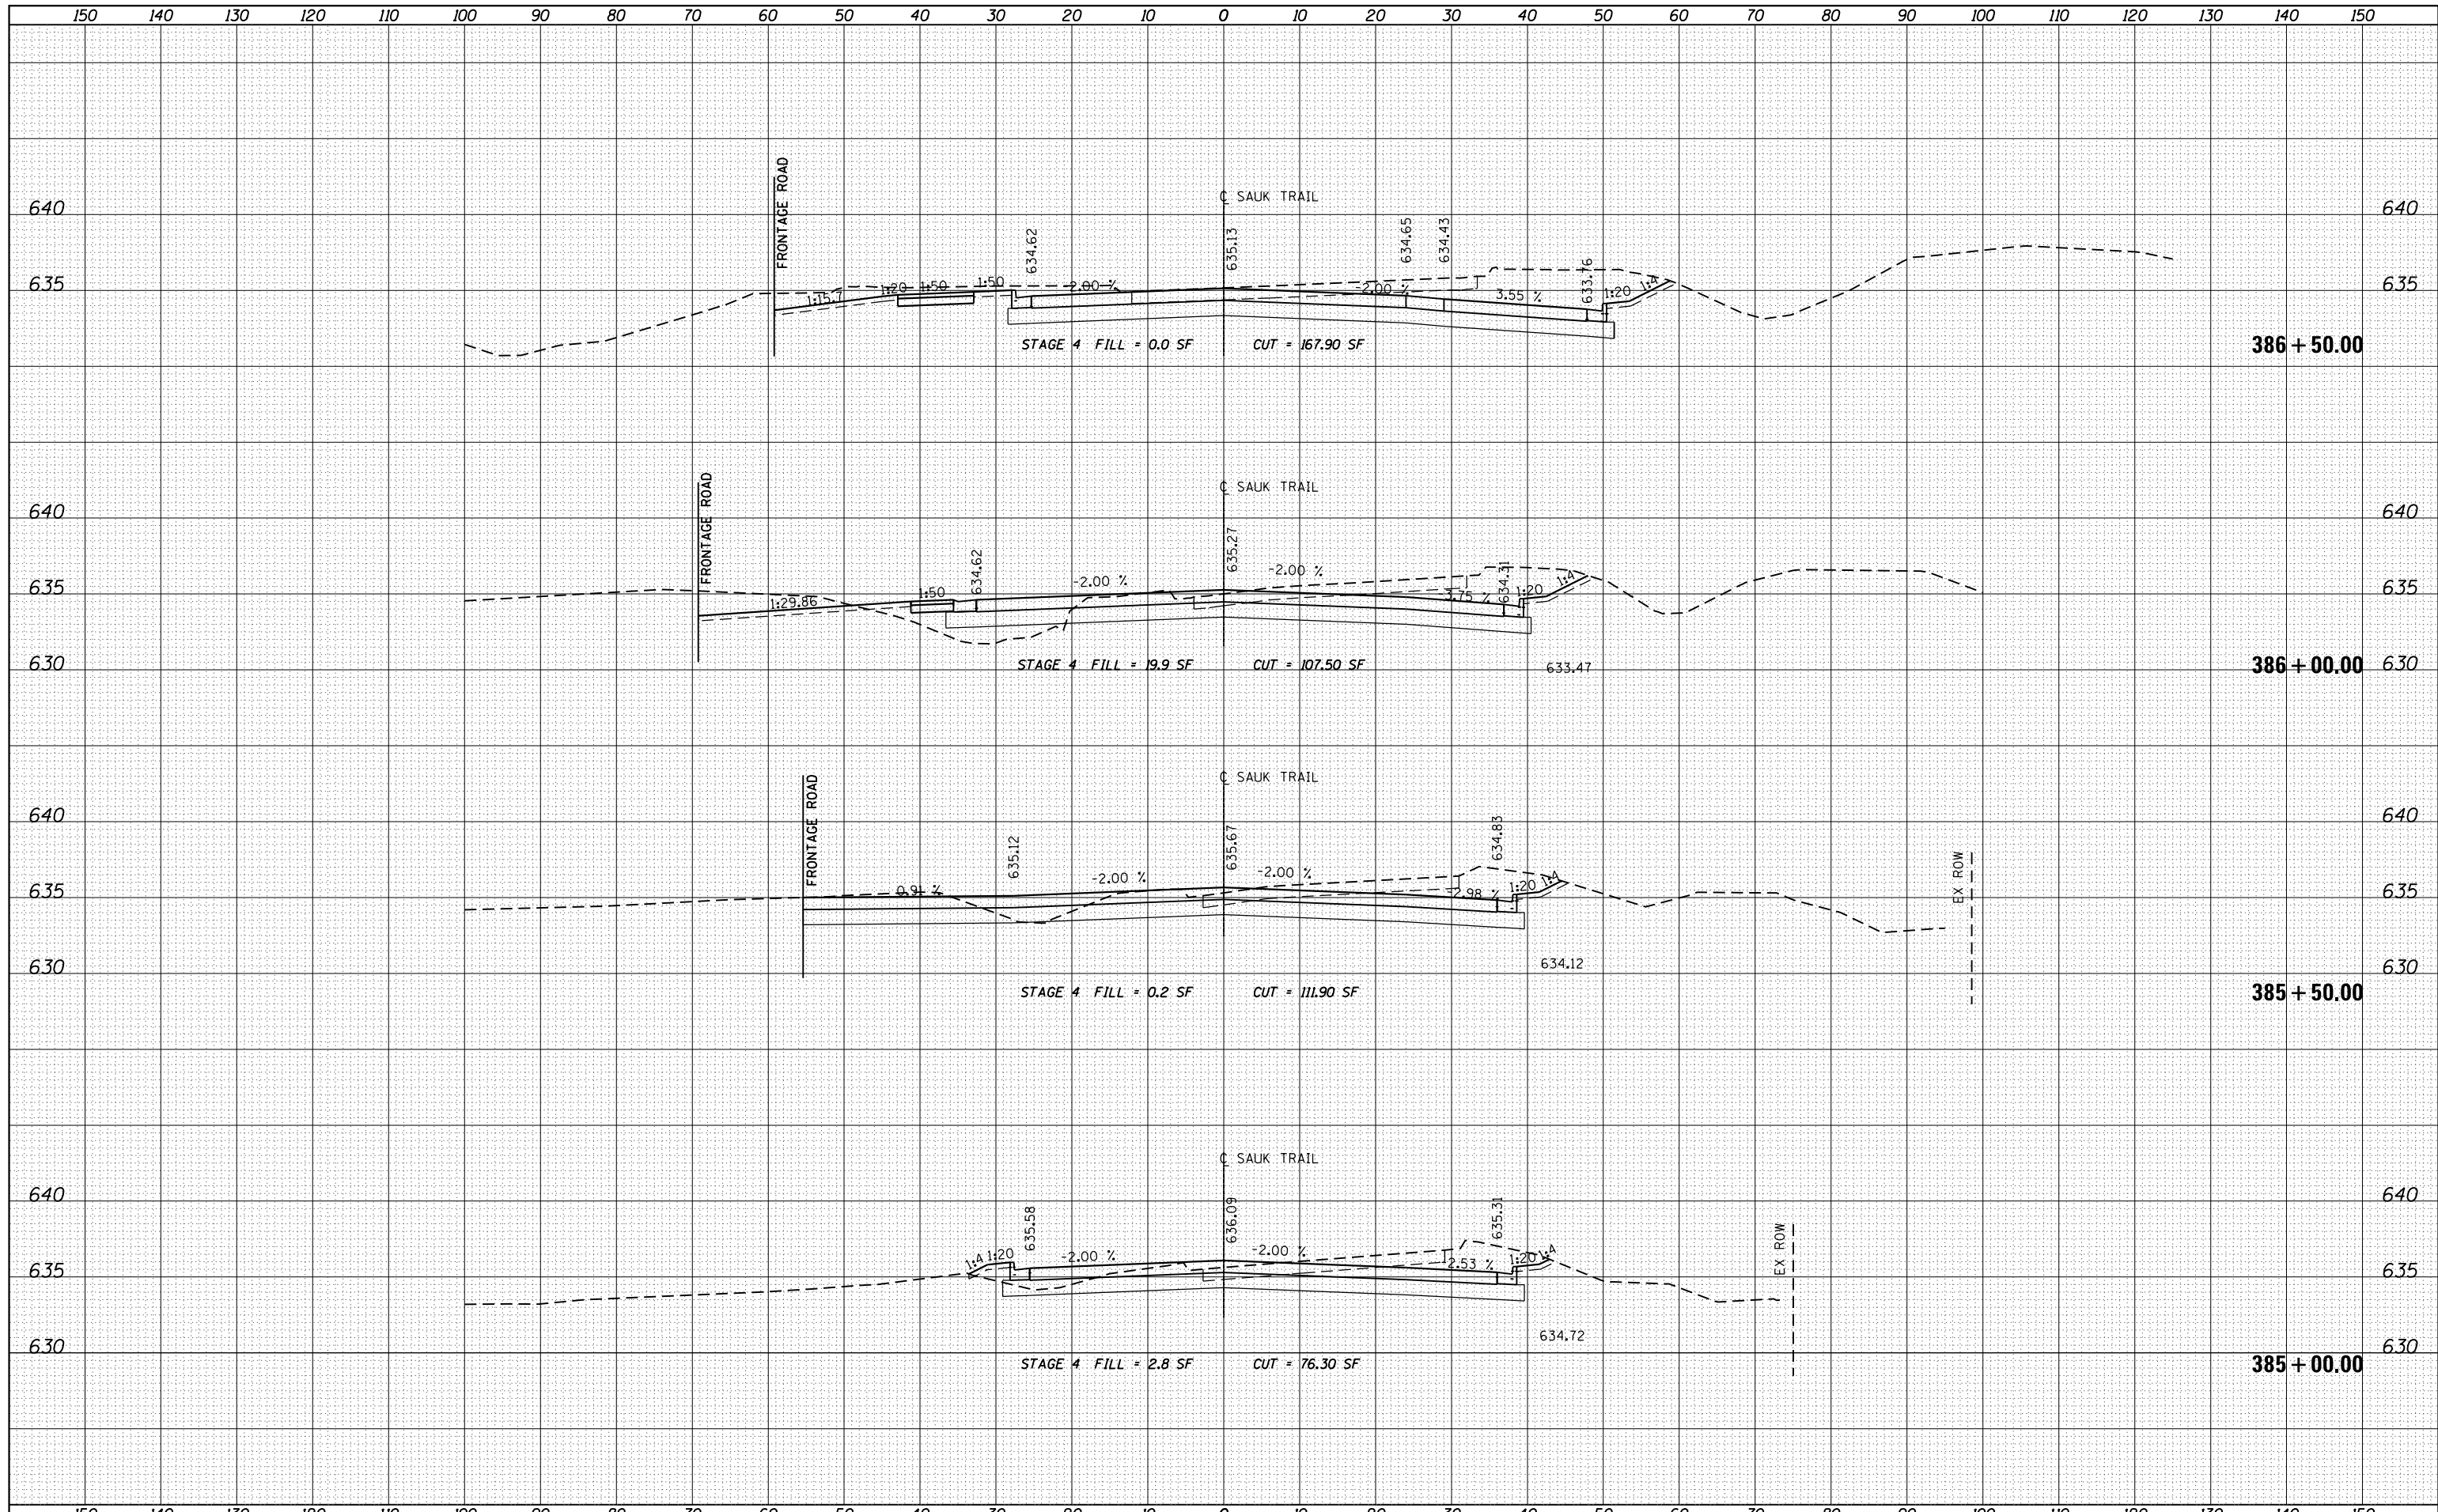

FILE NAME =
 E:\2011\11176\Drawings\Mstr\T49\CADD Sheets\016R19-sh-t-ssht.02.dgn

USER NAME = hshah
 PLOT SCALE = 20.0000' / in.
 PLOT DATE = 8/13/2013

DESIGNED - DSS
 DRAWN - DRP
 CHECKED - VJD
 DATE - 08/14/2013

REVISED -
 REVISED -
 REVISED -
 REVISED -

**STATE OF ILLINOIS
 DEPARTMENT OF TRANSPORTATION**

**SAUK TRAIL
 TYPICAL SECTIONS**

SCALE: SHEET NO. 3 OF 4 SHEETS STA. 385+00.00 TO STA. 386+50.00

F.A. RTÉ.	SECTION	COUNTY	TOTAL SHEETS	SHEET NO.
			354	350
CONTRACT NO. 60R19				
ILLINOIS FED. AID PROJECT				