



STAGE 1
RAMP "B"
STA 13+78 TO STA 18+34

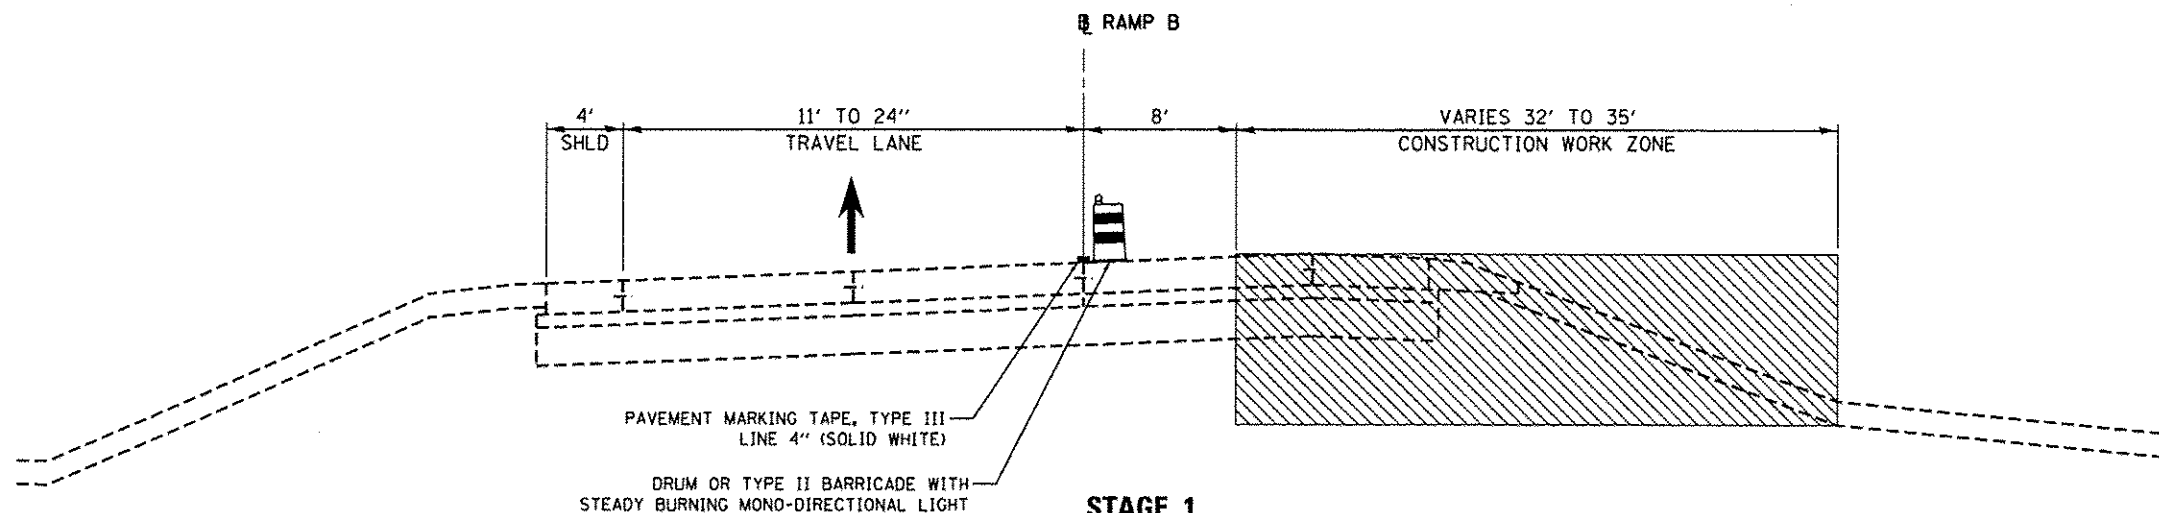

STAGE 1
RAMP "B"
STA 18+34 TO STA 21+18

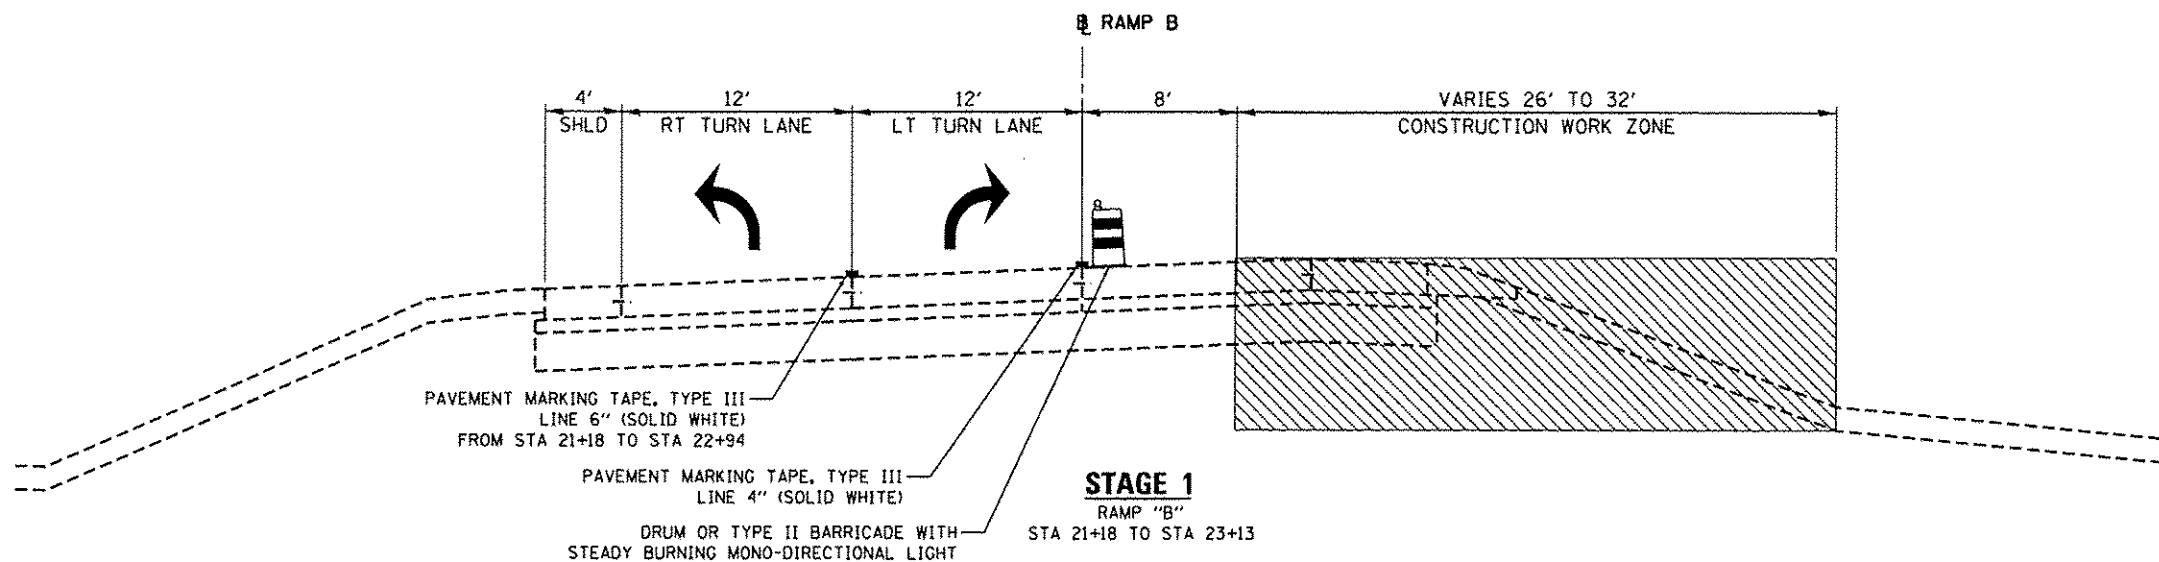

STAGE 1
RAMP "B"
STA 21+18 TO STA 23+13



USER NAME : .USER.	DESIGNED - OB	REVISED -
FILE NAME : D:\GOWI3\stg1\staging2.dgn	DRAWN - AS	REVISED -
PLOT SCALE : 5.0000' / 1"	CHECKED - IY	REVISED -
PLOT DATE : 12/17/2013	DATE - 12/17/2013	REVISED -

STATE OF ILLINOIS
DEPARTMENT OF TRANSPORTATION

SUGGESTED STAGES OF CONSTRUCTION AND TRAFFIC CONTROL
RAMP B TYPICAL SECTIONS - STAGE 1

SCALE: N/A SHEET 1 OF 4 SHEETS STA. N/A TO STA. N/A

F.A.P. RTE. 575	SECTION 14-N	COUNTY WILL	TOTAL SHEETS 163	SHEET NO. 34
CONTRACT NO. 60W13				
ILLINOIS FED. AID PROJECT				