


STAGES 1 AND 2

U.S. ROUTE 30
 WB: STA 3642+16 TO STA 3644+17
 EB: STA 3640+03 TO STA 3644+69

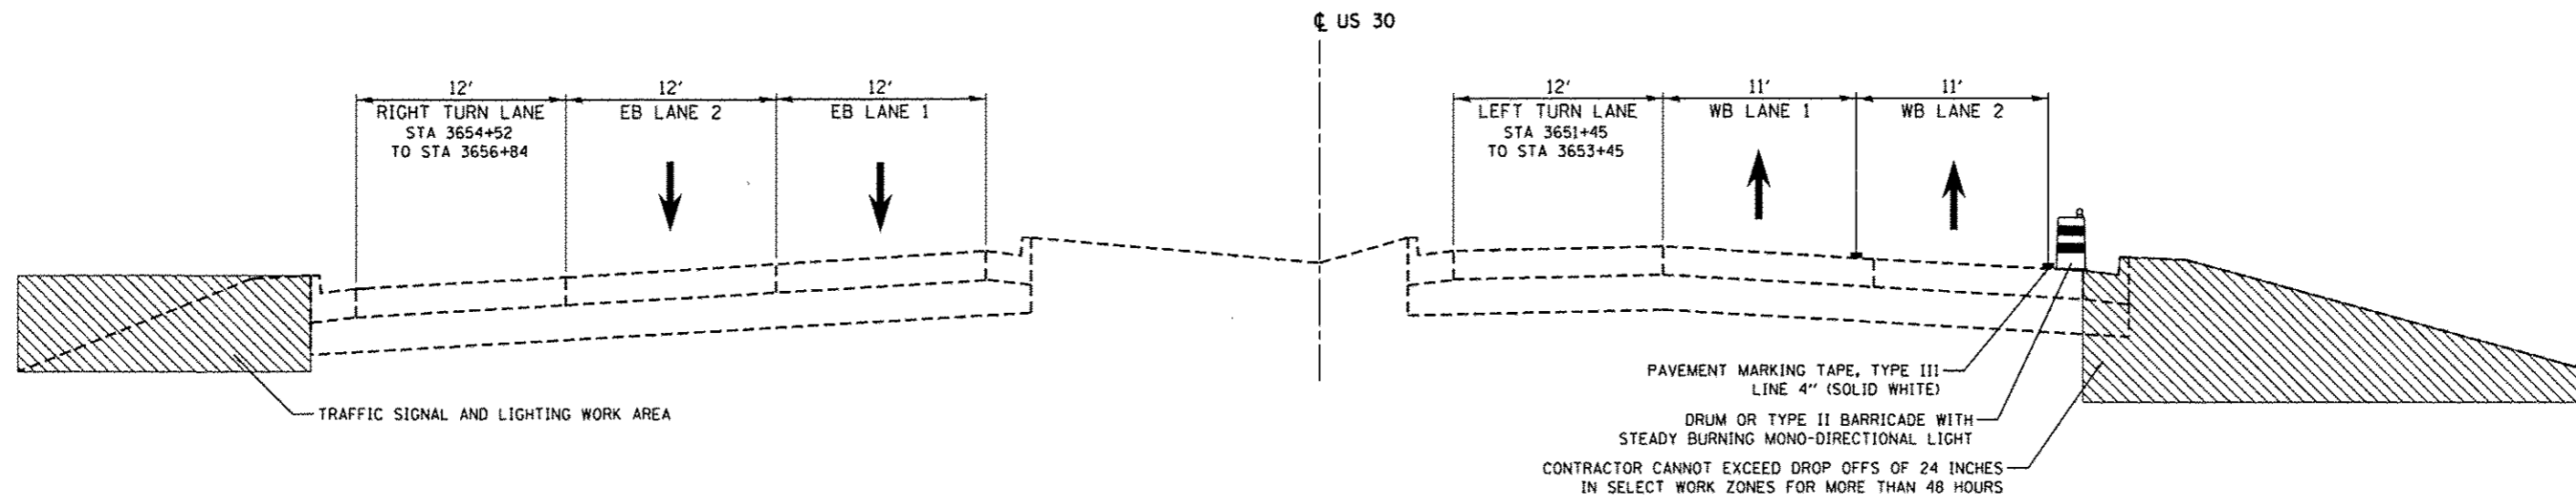

STAGES 1 AND 2

U.S. ROUTE 30
 WB: STA 3651+45 TO STA 3655+84
 EB: STA 3651+45 TO STA 3656+00



USER NAME = .USER.	DESIGNED - OB	REVISED -
FILE NAME = 0160W13-shr-staging9.dgn	DRAWN - AS	REVISED -
PLOT SCALE = 5.0000' / 1" =	CHECKED - IY	REVISED -
PLOT DATE = 12/17/2013	DATE - 12/17/2013	REVISED -

STATE OF ILLINOIS
 DEPARTMENT OF TRANSPORTATION

SUGGESTED STAGES OF CONSTRUCTION AND TRAFFIC CONTROL
US 30 TYPICAL SECTIONS - STAGES 1 AND 2
 SCALE: N/A SHEET 4 OF 4 SHEETS STA. N/A TO STA. N/A

F.A.P. RTE.	SECTION	COUNTY	TOTAL SHEETS	SHEET NO.
575	14-N	WILL	163	37
CONTRACT NO. 60W13				
ILLINOIS FED. AID PROJECT				