
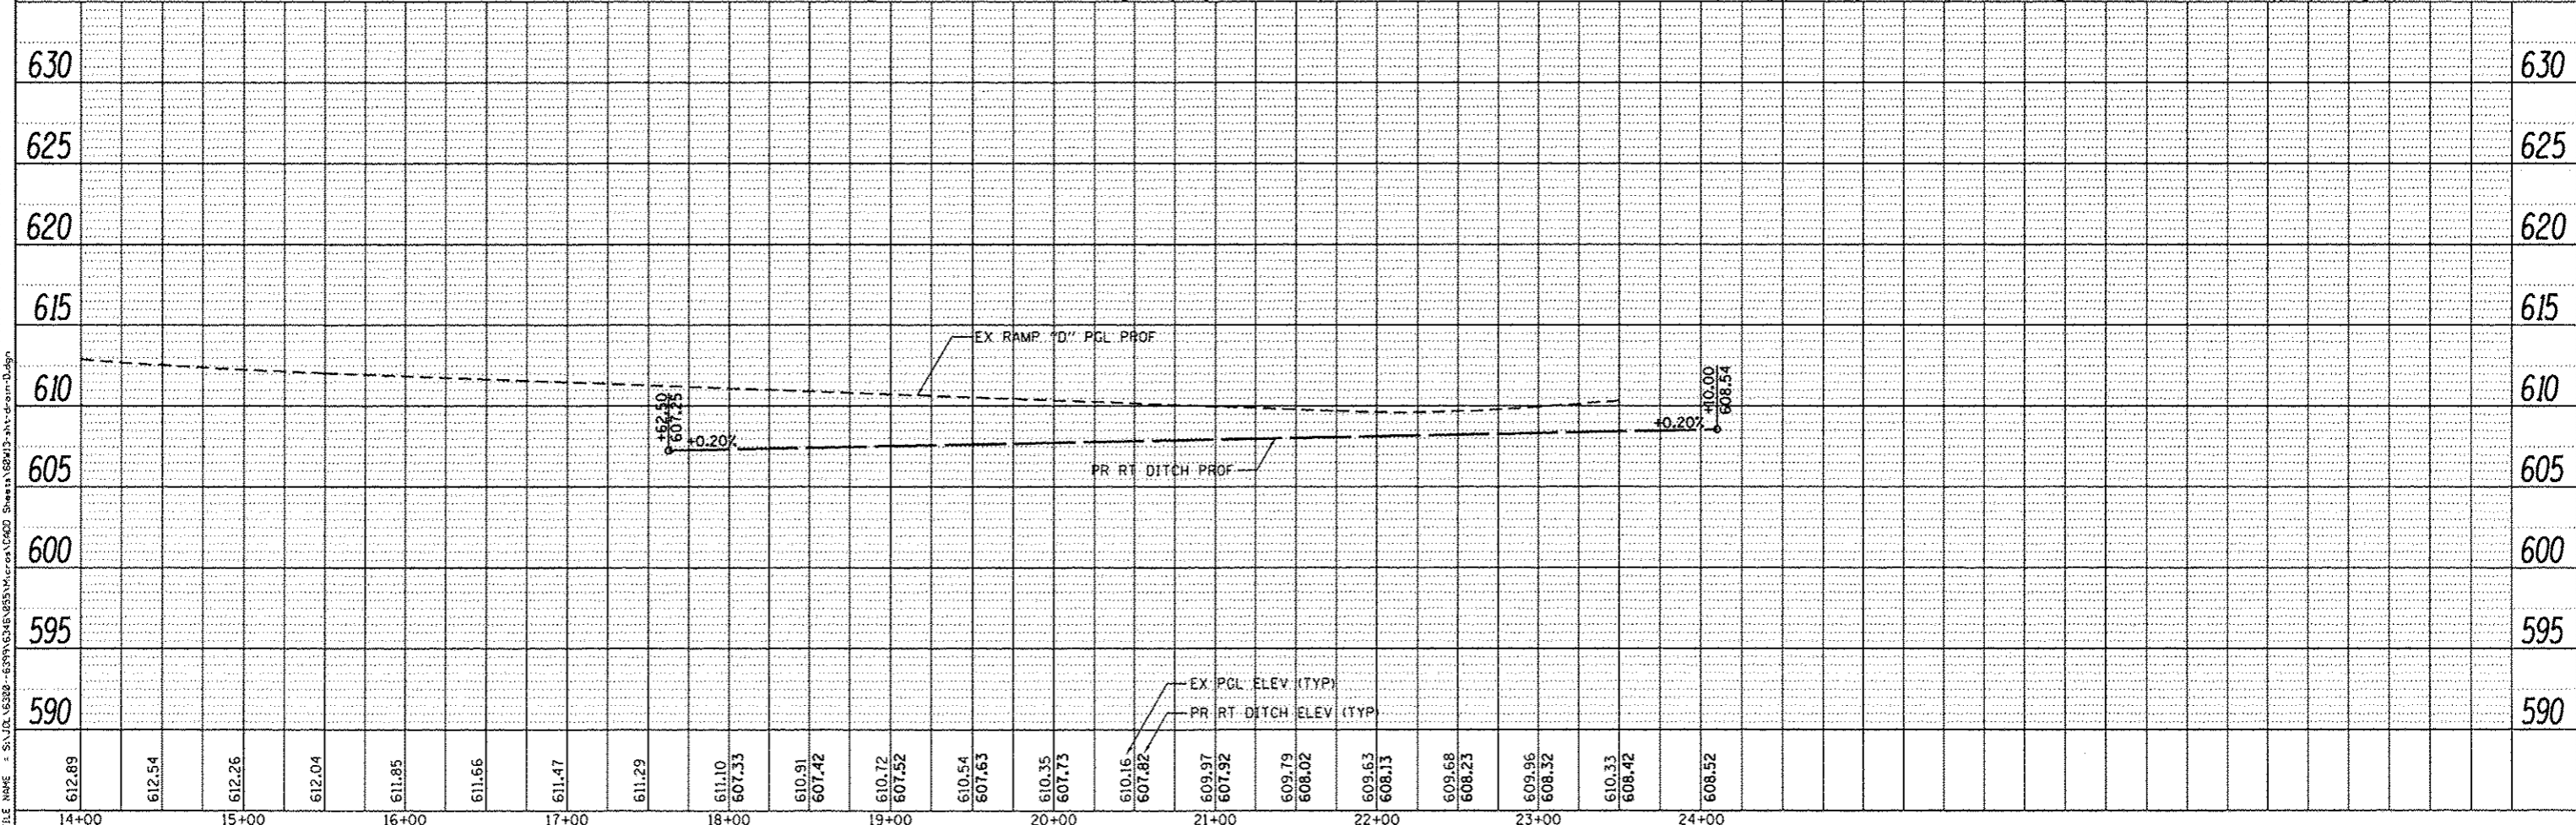


NOTE:
1. UNDERDRAIN OFFSET FOR CLARITY, SEE TYPICAL SECTIONS FOR UNDERDRAIN LOCATION.

LEGEND

BOUNDARY LINES/SYMBOLS	EXISTING	PROPOSED
DITCH & SWALE BOTTOM	- - - - -	- - - - -
ROADWAY DITCH FLOW	~ ~ ~ ~ ~	~ ~ ~ ~ ~
PIPE CULVERT	- - - - -	- - - - -
PIPE UNDERDRAINS	— — —	— — —
STORM SEWER	— — —	— — —
CATCH BASIN	○	●
INLET	○	○
MANHOLE	○	○
END SECTION	△	△
CONCRETE HEADWALL FOR PIPE DRAINS	—	—
STRUCTURES	[S-XXX]	[S-XXX]
PIPES	[P-XXX]	[P-XXX]

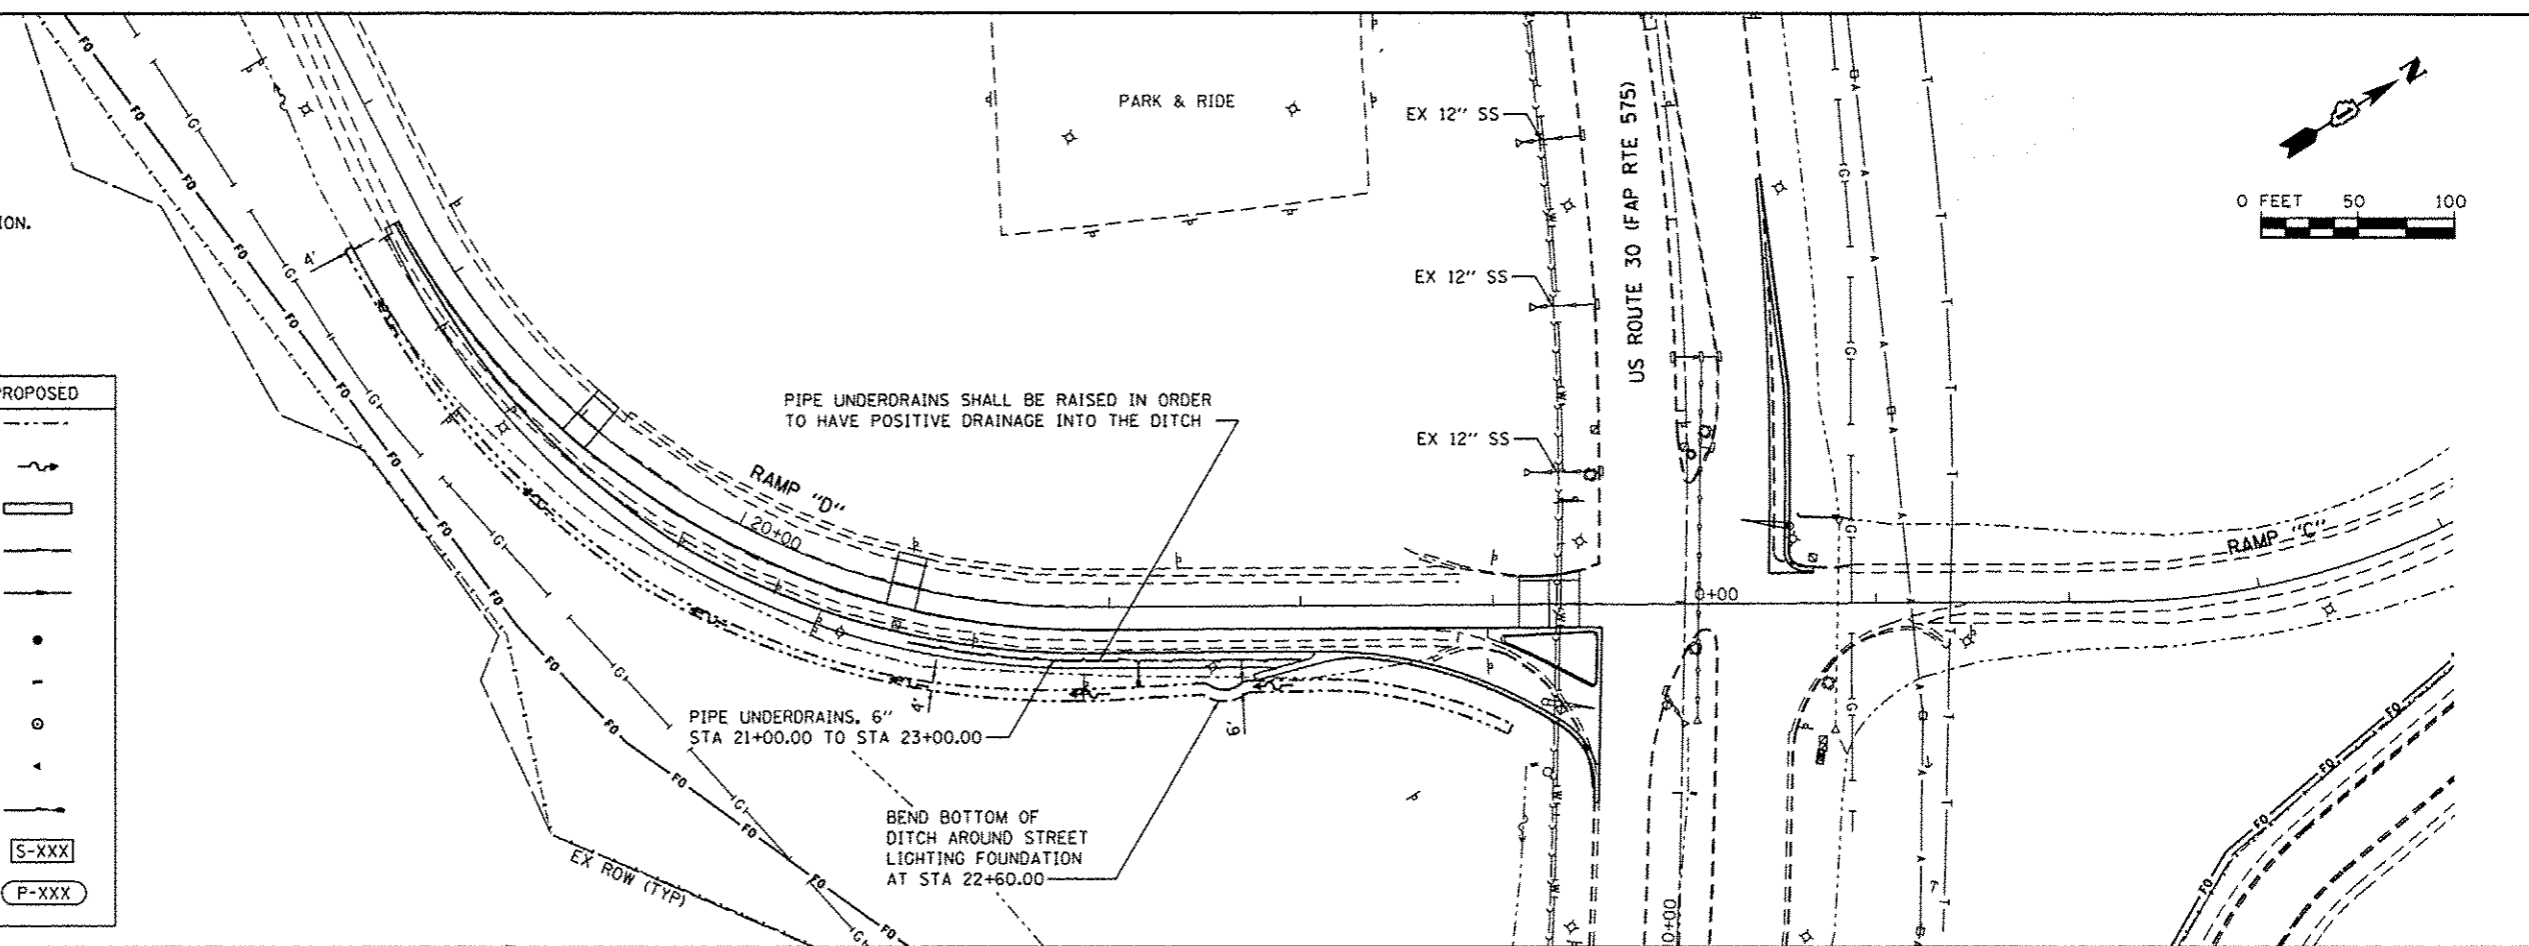

DATE
BY
PLAN
NO.
NO.

DATE
BY
PROFILE
NO.
NO.

FILE NAME = S:\02_16328-60W13-575\16328-60W13-575.dwg