


PAVEMENT MARKING LEGEND

- ① POLYUREA PAVEMENT MARKING TYPE I - LETTERS AND SYMBOLS (TYP)
- ② POLYUREA PAVEMENT MARKING TYPE I - LINE 4" (YELLOW)
- ③ POLYUREA PAVEMENT MARKING TYPE I - LINE 4" (WHITE)
- ④ POLYUREA PAVEMENT MARKING TYPE I - LINE 4" (SKIP DASH WHITE, 30' SKIP, 10' DASH)
- ⑤ POLYUREA PAVEMENT MARKING TYPE I - LINE 6" (WHITE)
- ⑥ POLYUREA PAVEMENT MARKING TYPE I - LINE 6" (SKIP - DASH WHITE, 6' SKIP - 2' DASH)
- ⑦ POLYUREA PAVEMENT MARKING TYPE I - LINE 8" (WHITE)
- ⑧ POLYUREA PAVEMENT MARKING TYPE I - LINE 12" (WHITE, 10' SPACING AT 45 DEGREES)
- ⑨ POLYUREA PAVEMENT MARKING TYPE I - LINE 12" (WHITE, 30' SPACING AT 45 DEGREES)
- ⑩ POLYUREA PAVEMENT MARKING TYPE I - LINE 24" (WHITE)
- ⑪ EPOXY PAVEMENT MARKING - LETTERS AND SYMBOLS
- ⑫ EPOXY PAVEMENT MARKING - LINE 6" (WHITE)
- ⑬ EPOXY PAVEMENT MARKING - LINE 12" (WHITE, 10' SPACING AT 45 DEGREES)
- ⑭ EPOXY PAVEMENT MARKING - LINE 24" (WHITE)
- ⑮ RAISED REFLECTIVE PAVEMENT MARKER (2 - 80' SPACING)
- ⑯ RAISED REFLECTIVE PAVEMENT MARKER (4 - 37.5' SPACING)
- ⑰ REPLACEMENT REFLECTOR

NOTES

1. ALL PROPOSED PAVEMENT MARKINGS SHALL MATCH THE EXISTING PAVEMENT MARKINGS AT THE REPLACEMENT LIMITS.

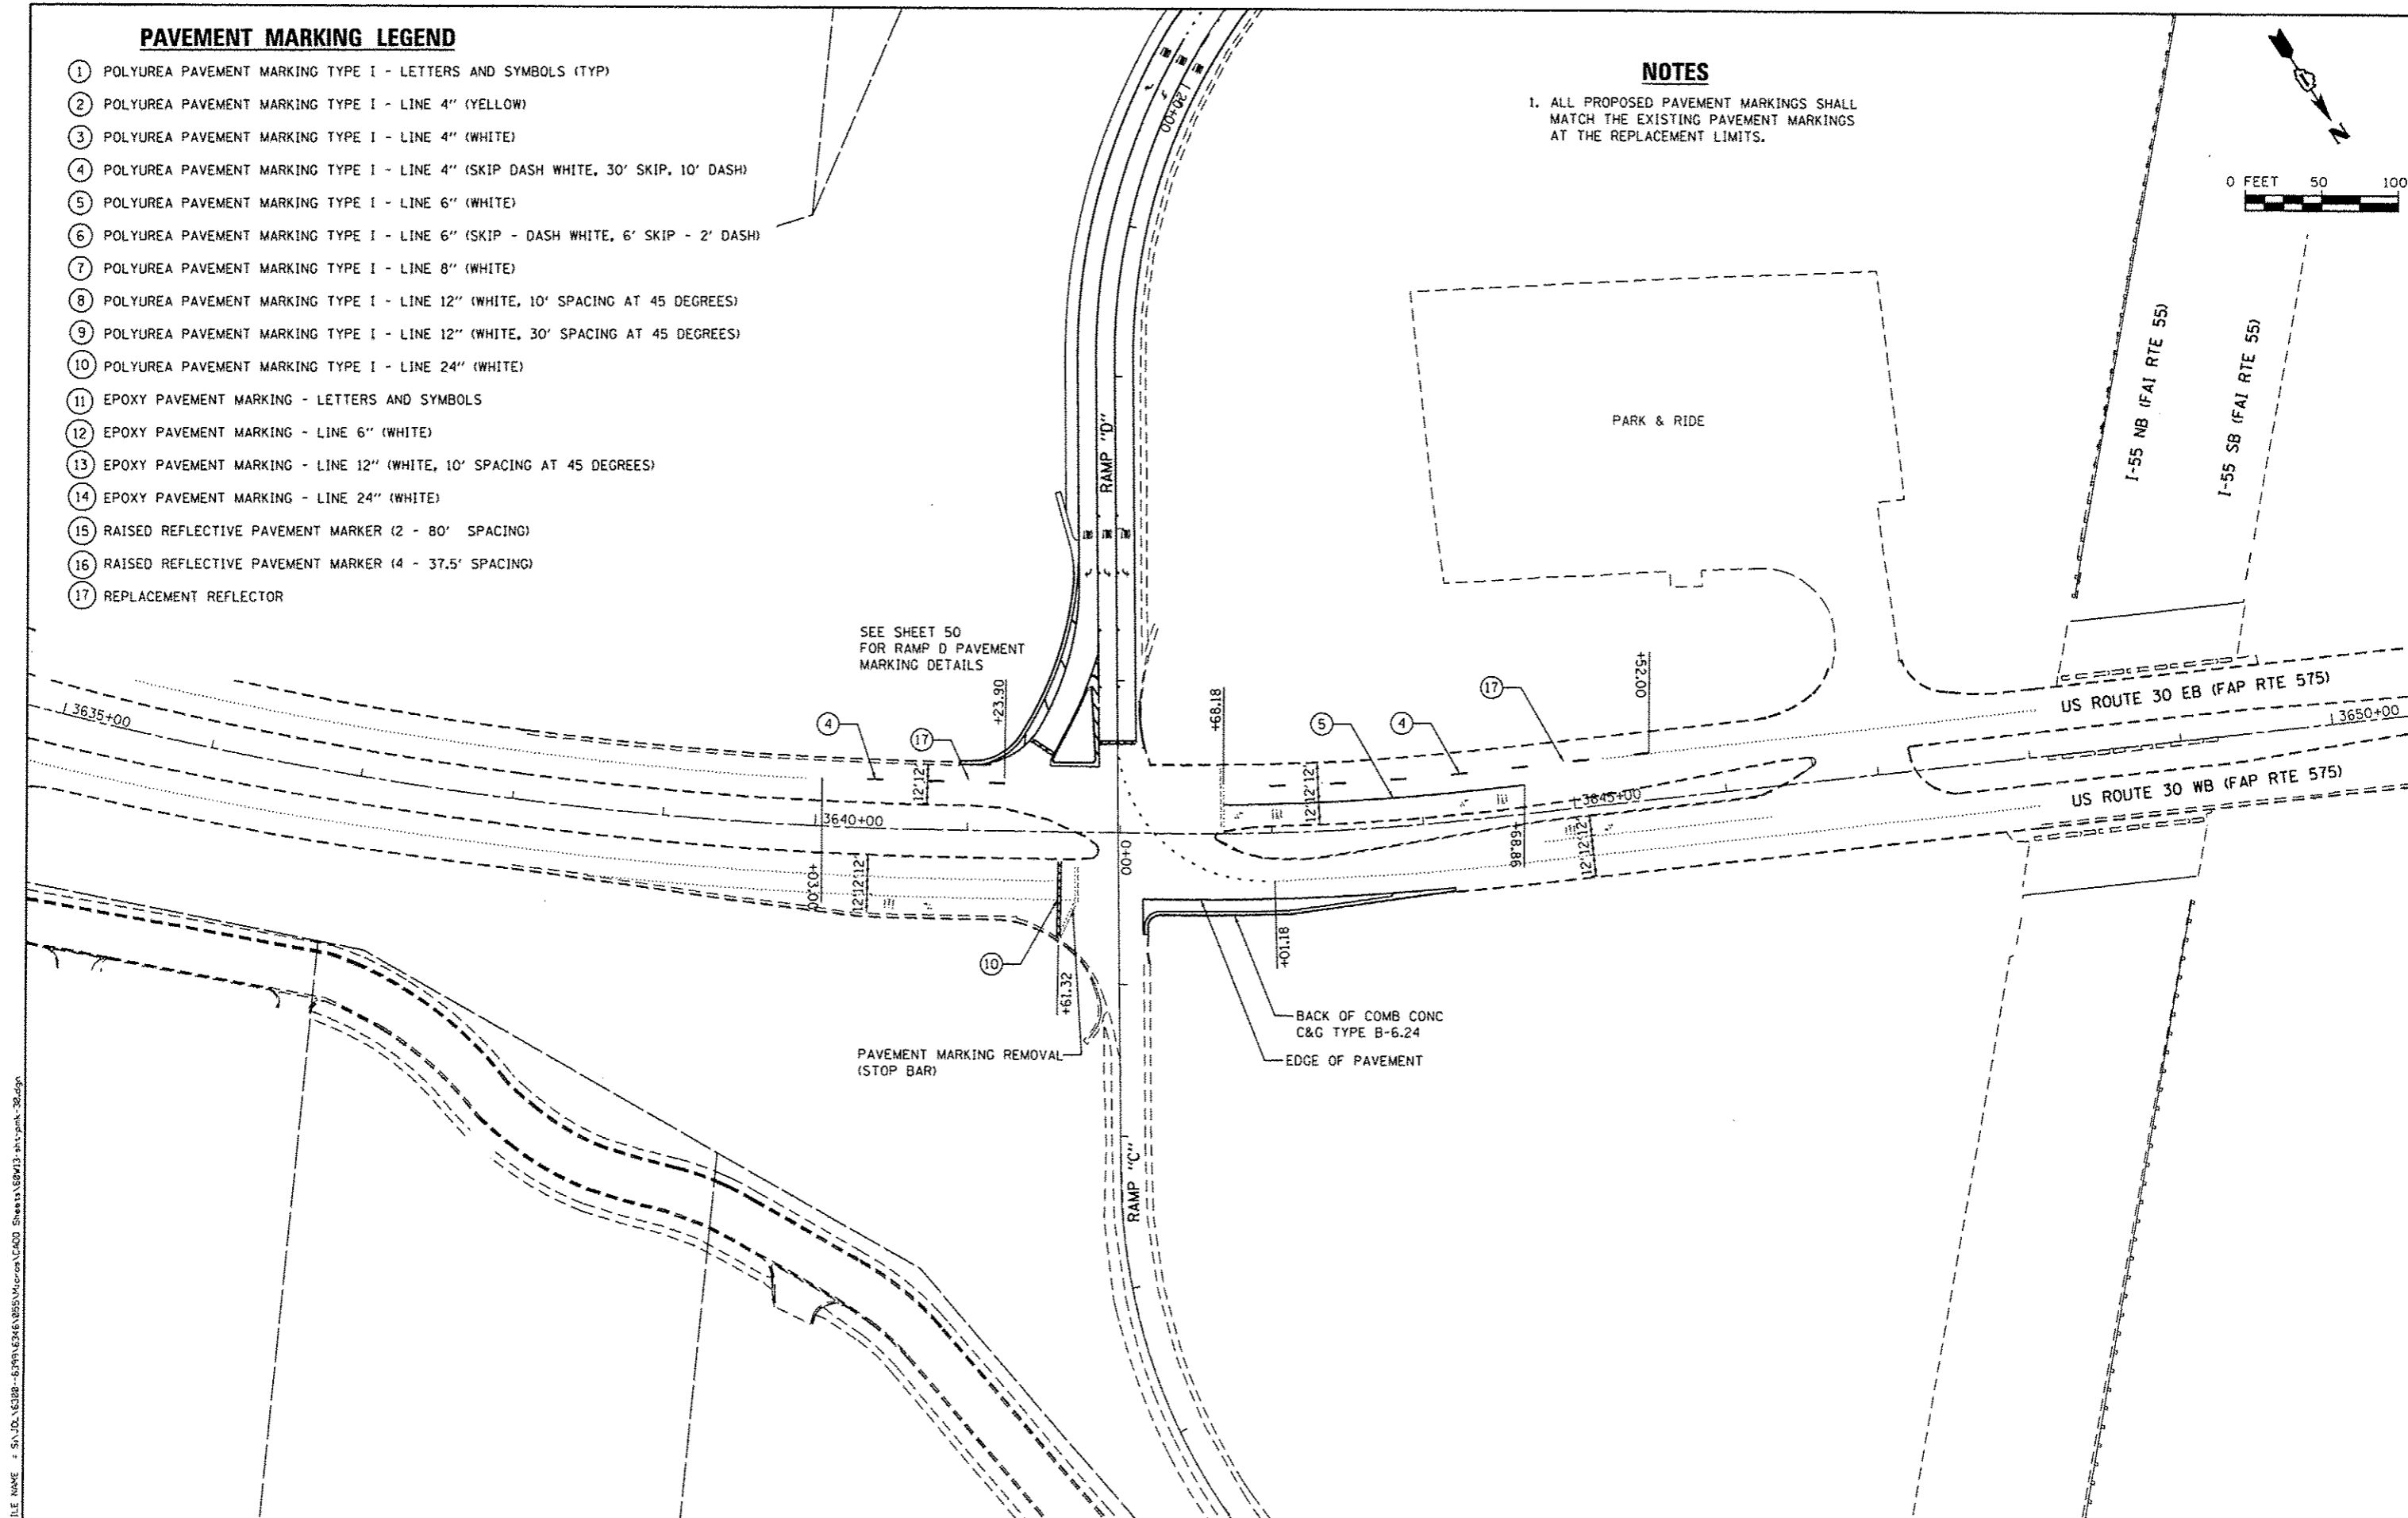

FILE NAME = S:\A\JD_16388-6\99\6386\055\Micro\1400_Sheet1160W13.plt-pmk-38.dwg

	1170 SOUTH HOUBOLT ROAD JOLIET, ILLINOIS 60431 815/744-4200	USER NAME = danielw MODEL NAME = Default PLOT SCALE = 100.0000 / 1" = 100' PLOT DATE = 12/10/2013	DESIGNED - JLB DRAWN - DJW CHECKED - BMA DATE - 12/17/13	REVISED - REVISED - REVISED - REVISED -	STATE OF ILLINOIS DEPARTMENT OF TRANSPORTATION	PAVEMENT MARKING PLAN IL RTE 30	SCALE: SHEET OF SHEETS STA. TO STA.	<table border="1" style="font-size: small;"> <tr> <th>F.A.P. RTE.</th> <th>SECTION</th> <th>COUNTY</th> <th>TOTAL SHEETS</th> <th>SHEET NO.</th> </tr> <tr> <td>575</td> <td>14-N</td> <td>WILL</td> <td>163</td> <td>51</td> </tr> </table>	F.A.P. RTE.	SECTION	COUNTY	TOTAL SHEETS	SHEET NO.	575	14-N	WILL	163	51
	F.A.P. RTE.	SECTION	COUNTY	TOTAL SHEETS	SHEET NO.													
575	14-N	WILL	163	51														
CONTRACT NO. 60W13							ILLINOIS FED. AID PROJECT											