


SIGNAL HEAD PLACEMENT FOR STAGE 1



SIGNAL HEAD PLACEMENT FOR STAGE 2

THE TRAFFIC SIGNAL CONTROL EQUIPMENT FOR THIS PROJECT SHALL BE "ECONOLITE" TO MATCH THE EXISTING ADJACENT SYSTEM.

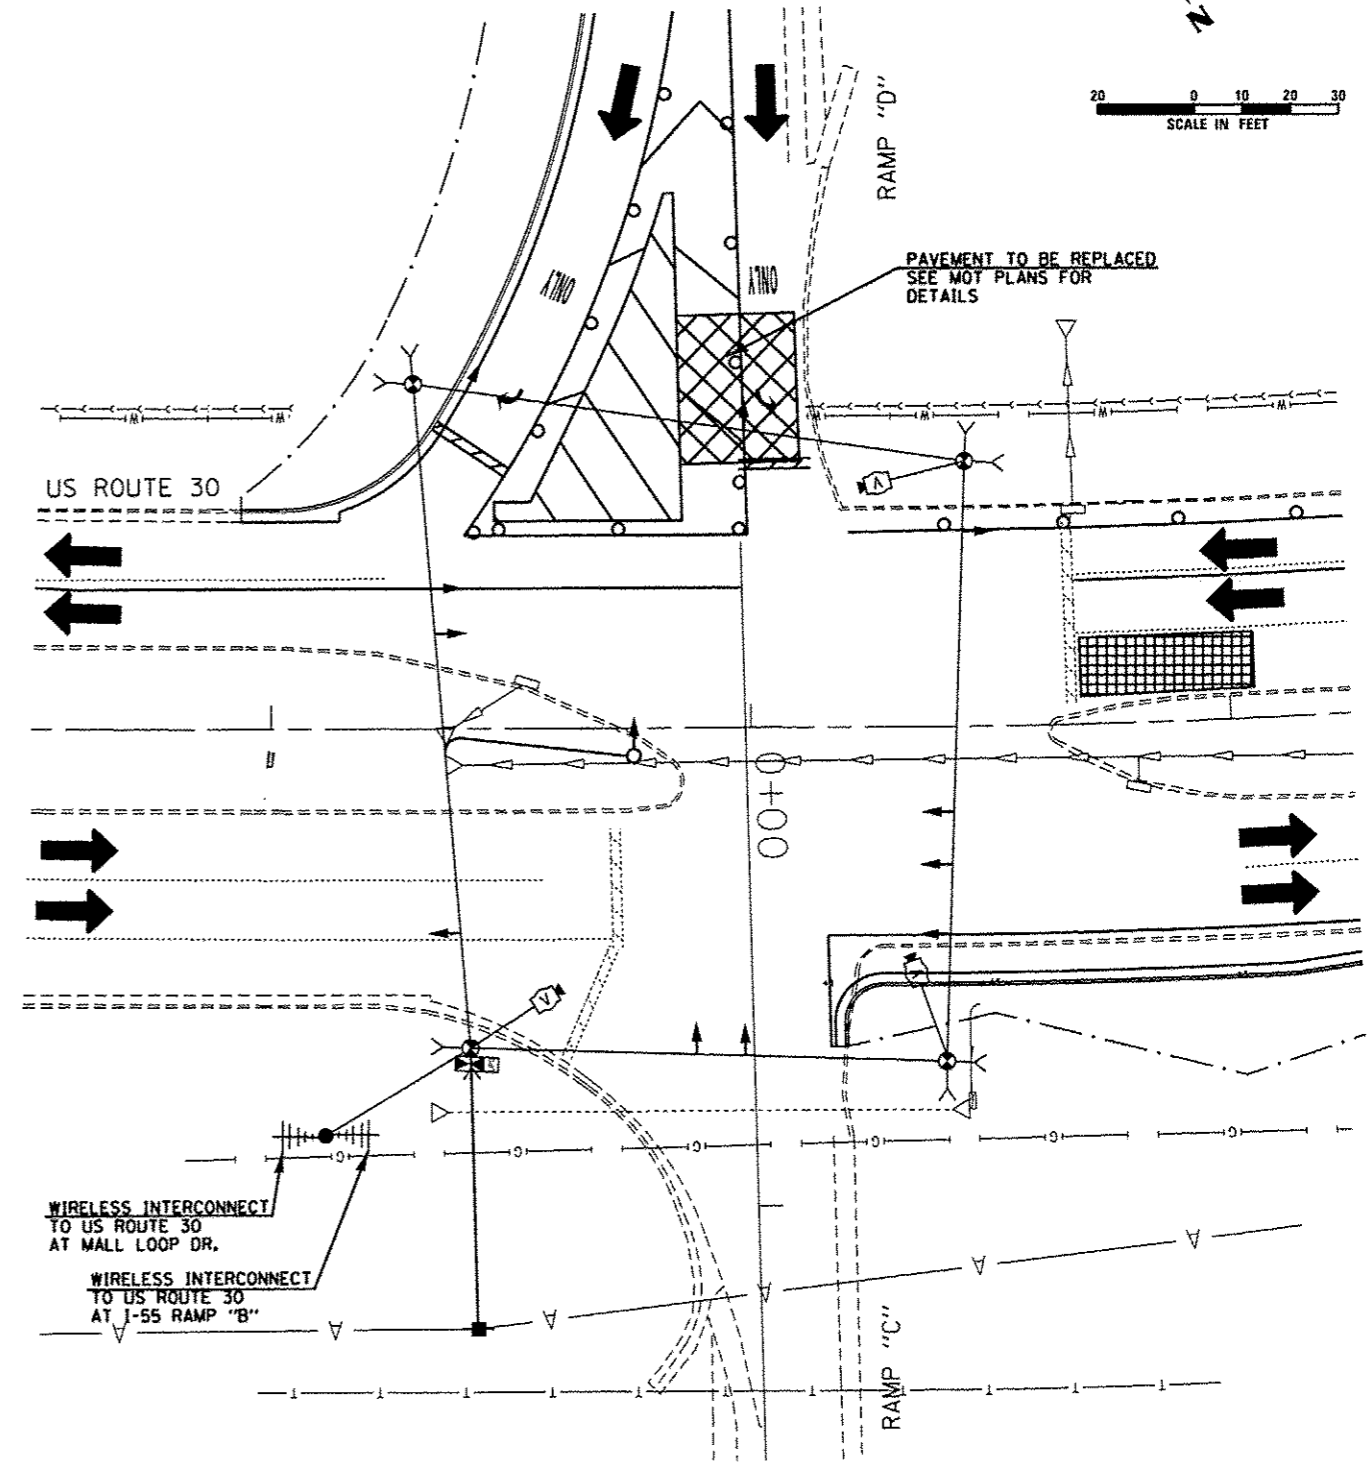

USER NAME = USER.	DESIGNED - VP	REVISED -
FILE NAME = D168W13-sh1-ts85.dgn	DRAWN - MG/VP	REVISED -
PLOT SCALE = 20.0000' / 1" =	CHECKED - 1Y/KP	REVISED -
PLOT DATE = 1/22/2014	DATE - 12/17/2013	REVISED -

STATE OF ILLINOIS
DEPARTMENT OF TRANSPORTATION

TEMPORARY TRAFFIC SIGNAL INSTALLATION PLAN
US ROUTE 30 AT I-55 RAMPS C AND D
SCALE: 1"=20' SHEET 11 OF 33 SHEETS STA. TO STA.

F.A.P. RTE. 575	SECTION 14-N	COUNTY WILL	TOTAL SHEETS 163	SHEET NO. 71
CONTRACT NO. 60W13				ILLINOIS FED. AID PROJECT