



PLAN VIEW

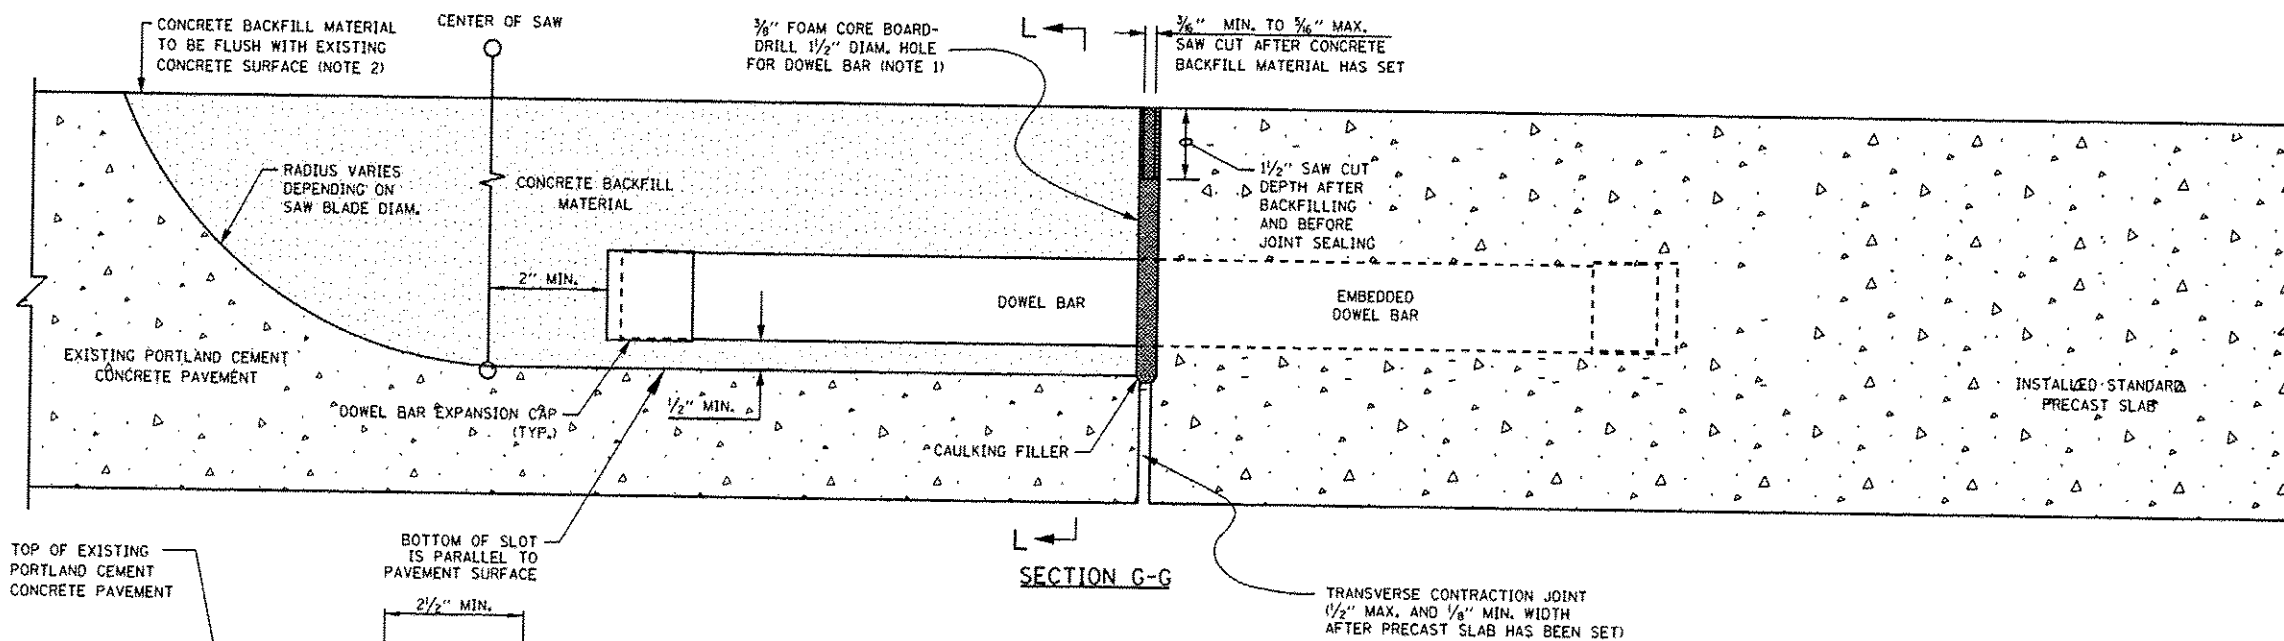

SECTION G-G

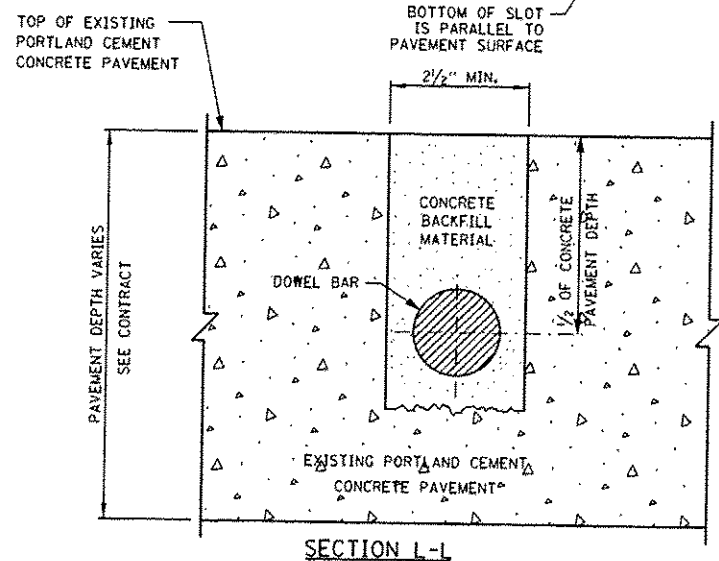

SECTION L-L

DETAIL D - WIDE MOUTH DOWEL BAR PLACEMENT
 DETAIL FOR STANDARD PRECAST PANELS
 (FOR APPLICATION WITH ALL ISOLATED STANDARD
 SLABS AND WITH INITIAL PLACEMENT OF
 CONSECUTIVE STANDARD SLABS)

NOTES:

1. PLACE FOAM CORE BOARDS TO THE TOP OF PATCH.
2. UPON COMPLETION, THE FINISHED SURFACE OF THE CONCRETE BACKFILL MATERIAL SHALL NOT BE BELOW EXISTING CONCRETE SURFACE.

FILE NAME =	USER NAME = PancePL	DESIGNED - O. PATEL	REVISED -	STATE OF ILLINOIS DEPARTMENT OF TRANSPORTATION	PRECAST CONCRETE PAVEMENT SLABS				F.A.P. RTE.	SECTION	COUNTY	TOTAL SHEETS	SHEET NO.	
si:\wp\p\prep\squad_2\des\pp\68-56 11	elgonquin rd demand grading\pcc patching	DRAWN - precast PCC Patching.dgn	REVISED -		SCALE: NONE	SHEET NO. 14 OF 19 SHEETS	STA.	TO STA.	575	14-N	WILL	163	123	
	PLOT SCALE = 100.0000' / in.	CHECKED -	REVISED -							BD 57				
	PLOT DATE = 12/16/2013	DATE - 10-25-2013	REVISED -										CONTRACT NO. 60W13	
													FED. ROAD DIST. NO. 1	ILLINOIS FED. AID PROJECT