



PLAN VIEW

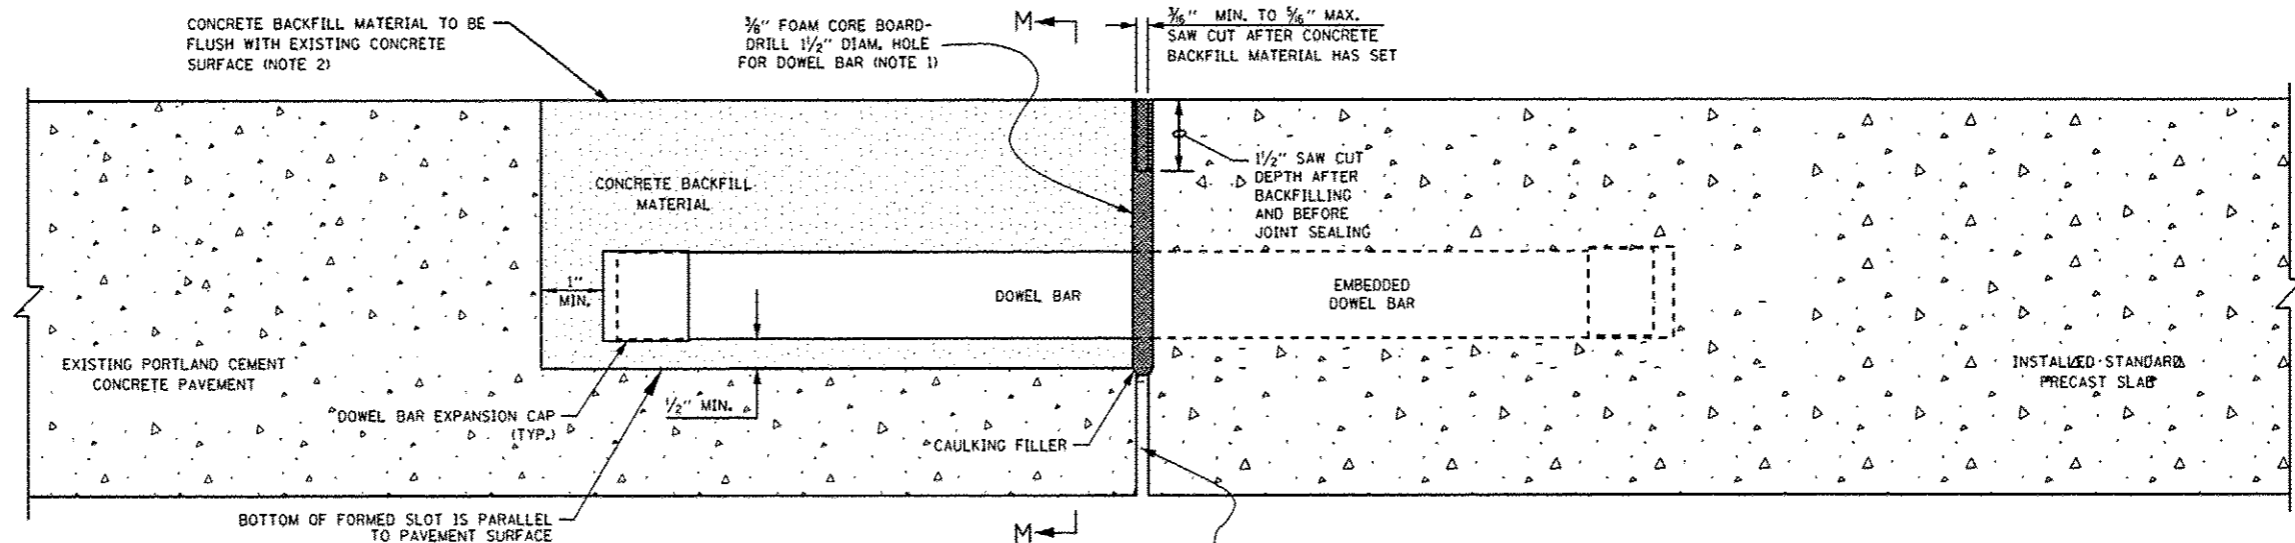

SECTION G-G

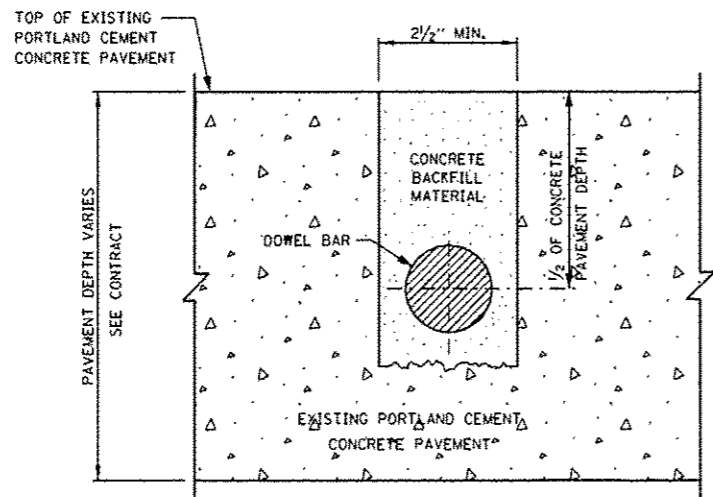

SECTION M-M

DETAIL E - WIDE MOUTH DOWEL BAR PLACEMENT DETAIL FOR CONSECUTIVE STANDARD PRECAST PANELS

- NOTES:**
1. PLACE FOAM CORE BOARDS TO THE TOP OF PATCH.
 2. UPON COMPLETION, THE FINISHED SURFACE OF THE CONCRETE BACKFILL MATERIAL SHALL NOT BE BELOW THE EXISTING CONCRETE SURFACE.

FILE NAME =	USER NAME = PancaPL	DESIGNED - G. PATEL	REVISED -	STATE OF ILLINOIS DEPARTMENT OF TRANSPORTATION	PRECAST CONCRETE PAVEMENT SLABS			F.A.P. RTE.	SECTION	COUNTY	TOTAL SHEETS	SHEET NO.
st:\p\planprep\sqved_2\des\pp\68-56 11 02 talgonquin rd diamond grinding\pac patching\DRAWING-precast PCC Patching.dgn	PLOT SCALE = 100.0000' / in.	CHECKED -	REVISED -					575	14-N	WILL	163	124
PLOT DATE = 12/16/2013	DATE = 10-25-2013	REVISED -	REVISED -		BD 57			CONTRACT NO. 60W13				
					SCALE: NONE	SHEET NO. 15 OF 19 SHEETS	STA.	TO STA.	FED. ROAD DIST. NO. 1 ILLINOIS FED. AID PROJECT			