


FINAL	BY	DATE
SURVEYED		
PLOTTED		
TEMPLATE		
NOTE BOOK		
AREAS		
CHECKED		
NO.		

ORIGINAL	BY	DATE
SURVEYED		
PLOTTED		
TEMPLATE		
NOTE BOOK		
AREAS		
CHECKED		
NO.		

FILE NAME = S:\A\16388-60W13\60W13\16+50.00\16+50.00\16+50.00\16+50.00.dwg

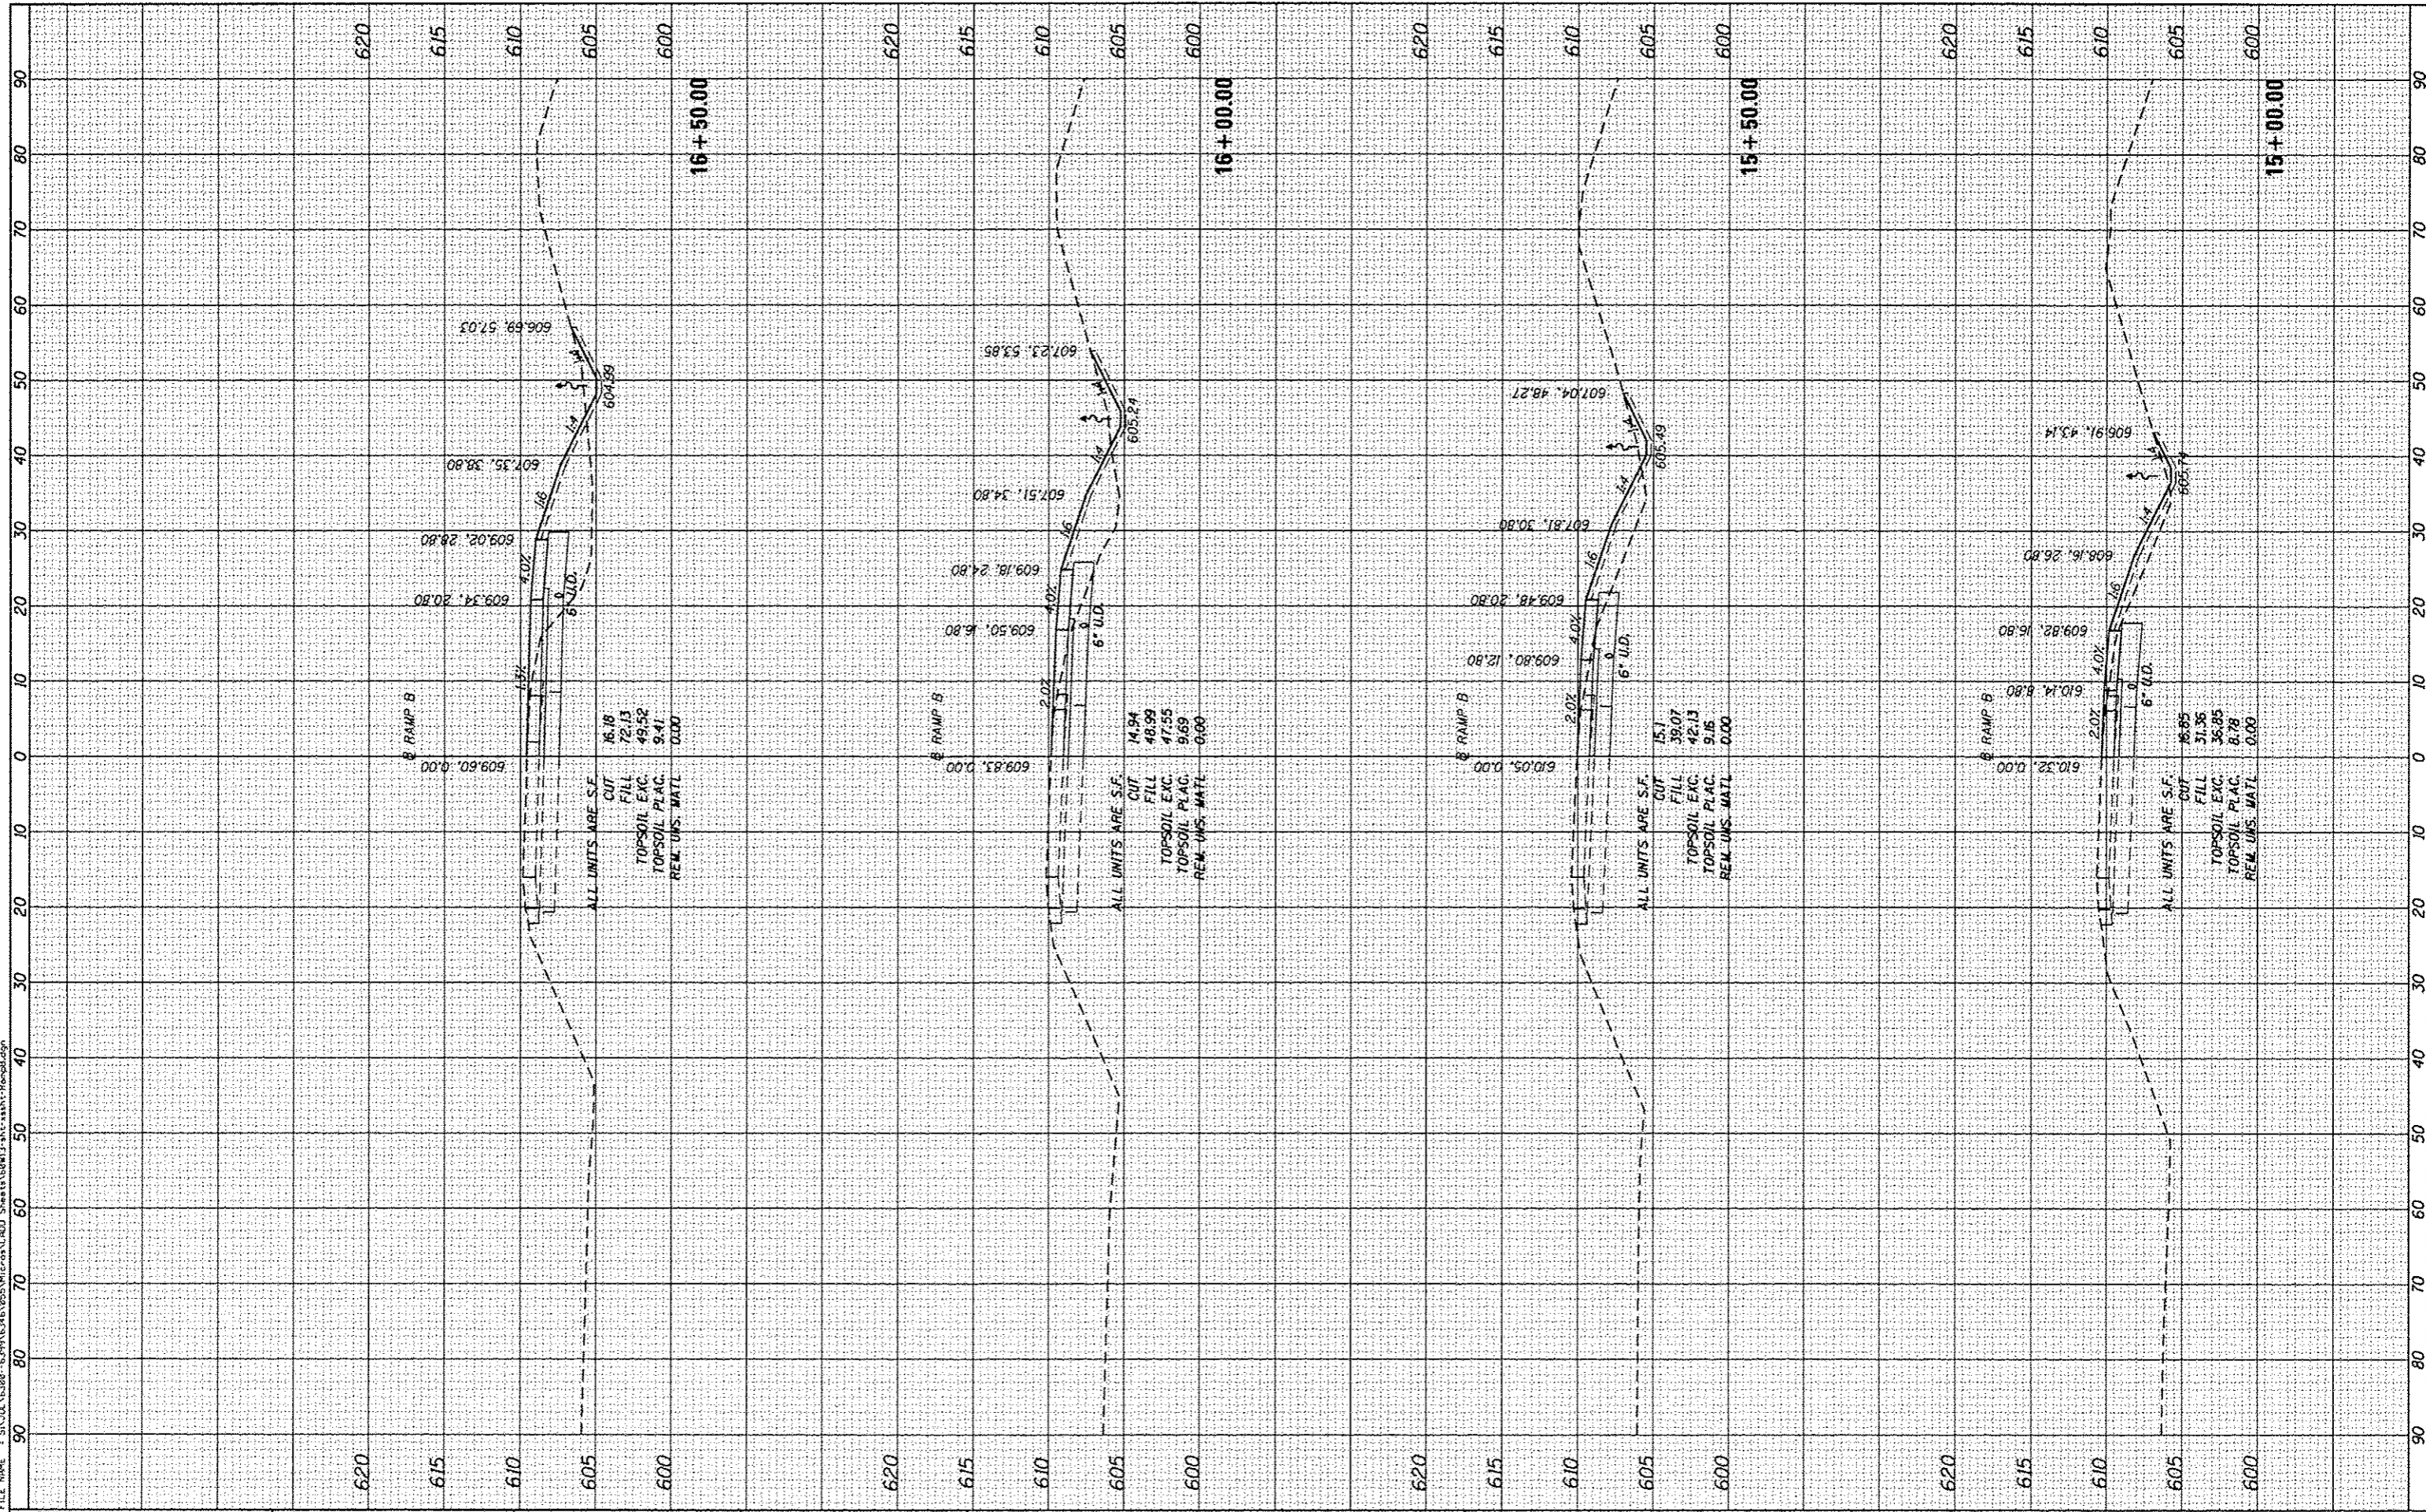

SA STRAND ASSOCIATES
1170 SOUTH HOUBOLT ROAD
JOLIET, ILLINOIS 60431
(815) 744-4200

USER NAME = dennisw	DESIGNED - JLB	REVISED -
MODEL NAME = Default	DRAWN - DJW	REVISED -
PLOT SCALE = 20,0000' / in.	CHECKED - BMA	REVISED -
PLOT DATE = 12/18/2013	DATE - 12/17/13	REVISED -

**STATE OF ILLINOIS
DEPARTMENT OF TRANSPORTATION**

RAMP B CROSS SECTIONS

SCALE: 10(H) 5(V) SHEET OF SHEETS STA. 15+00.00 TO STA. 16+50.00

F.A.P. RTE. 575	SECTION 14-N	COUNTY WILL	TOTAL SHEETS 163	SHEET NO. 151
			CONTRACT NO. 60W13	
ILLINOIS FED. AID PROJECT				