


FINAL SURVEY	BY	DATE
SURVEYED		
PLOTTED		
NOTE BOOK		
AREAS CHECKED		
AREAS CHECKED		
NO.		

ORIGINAL SURVEY	BY	DATE
SURVEYED		
PLOTTED		
NOTE BOOK		
AREAS CHECKED		
AREAS CHECKED		
NO.		

FILE NAME = S:\JLD_18722-63P116346-855\Work\60W13-18+50.00\Sheet\60W13-RampB.dgn

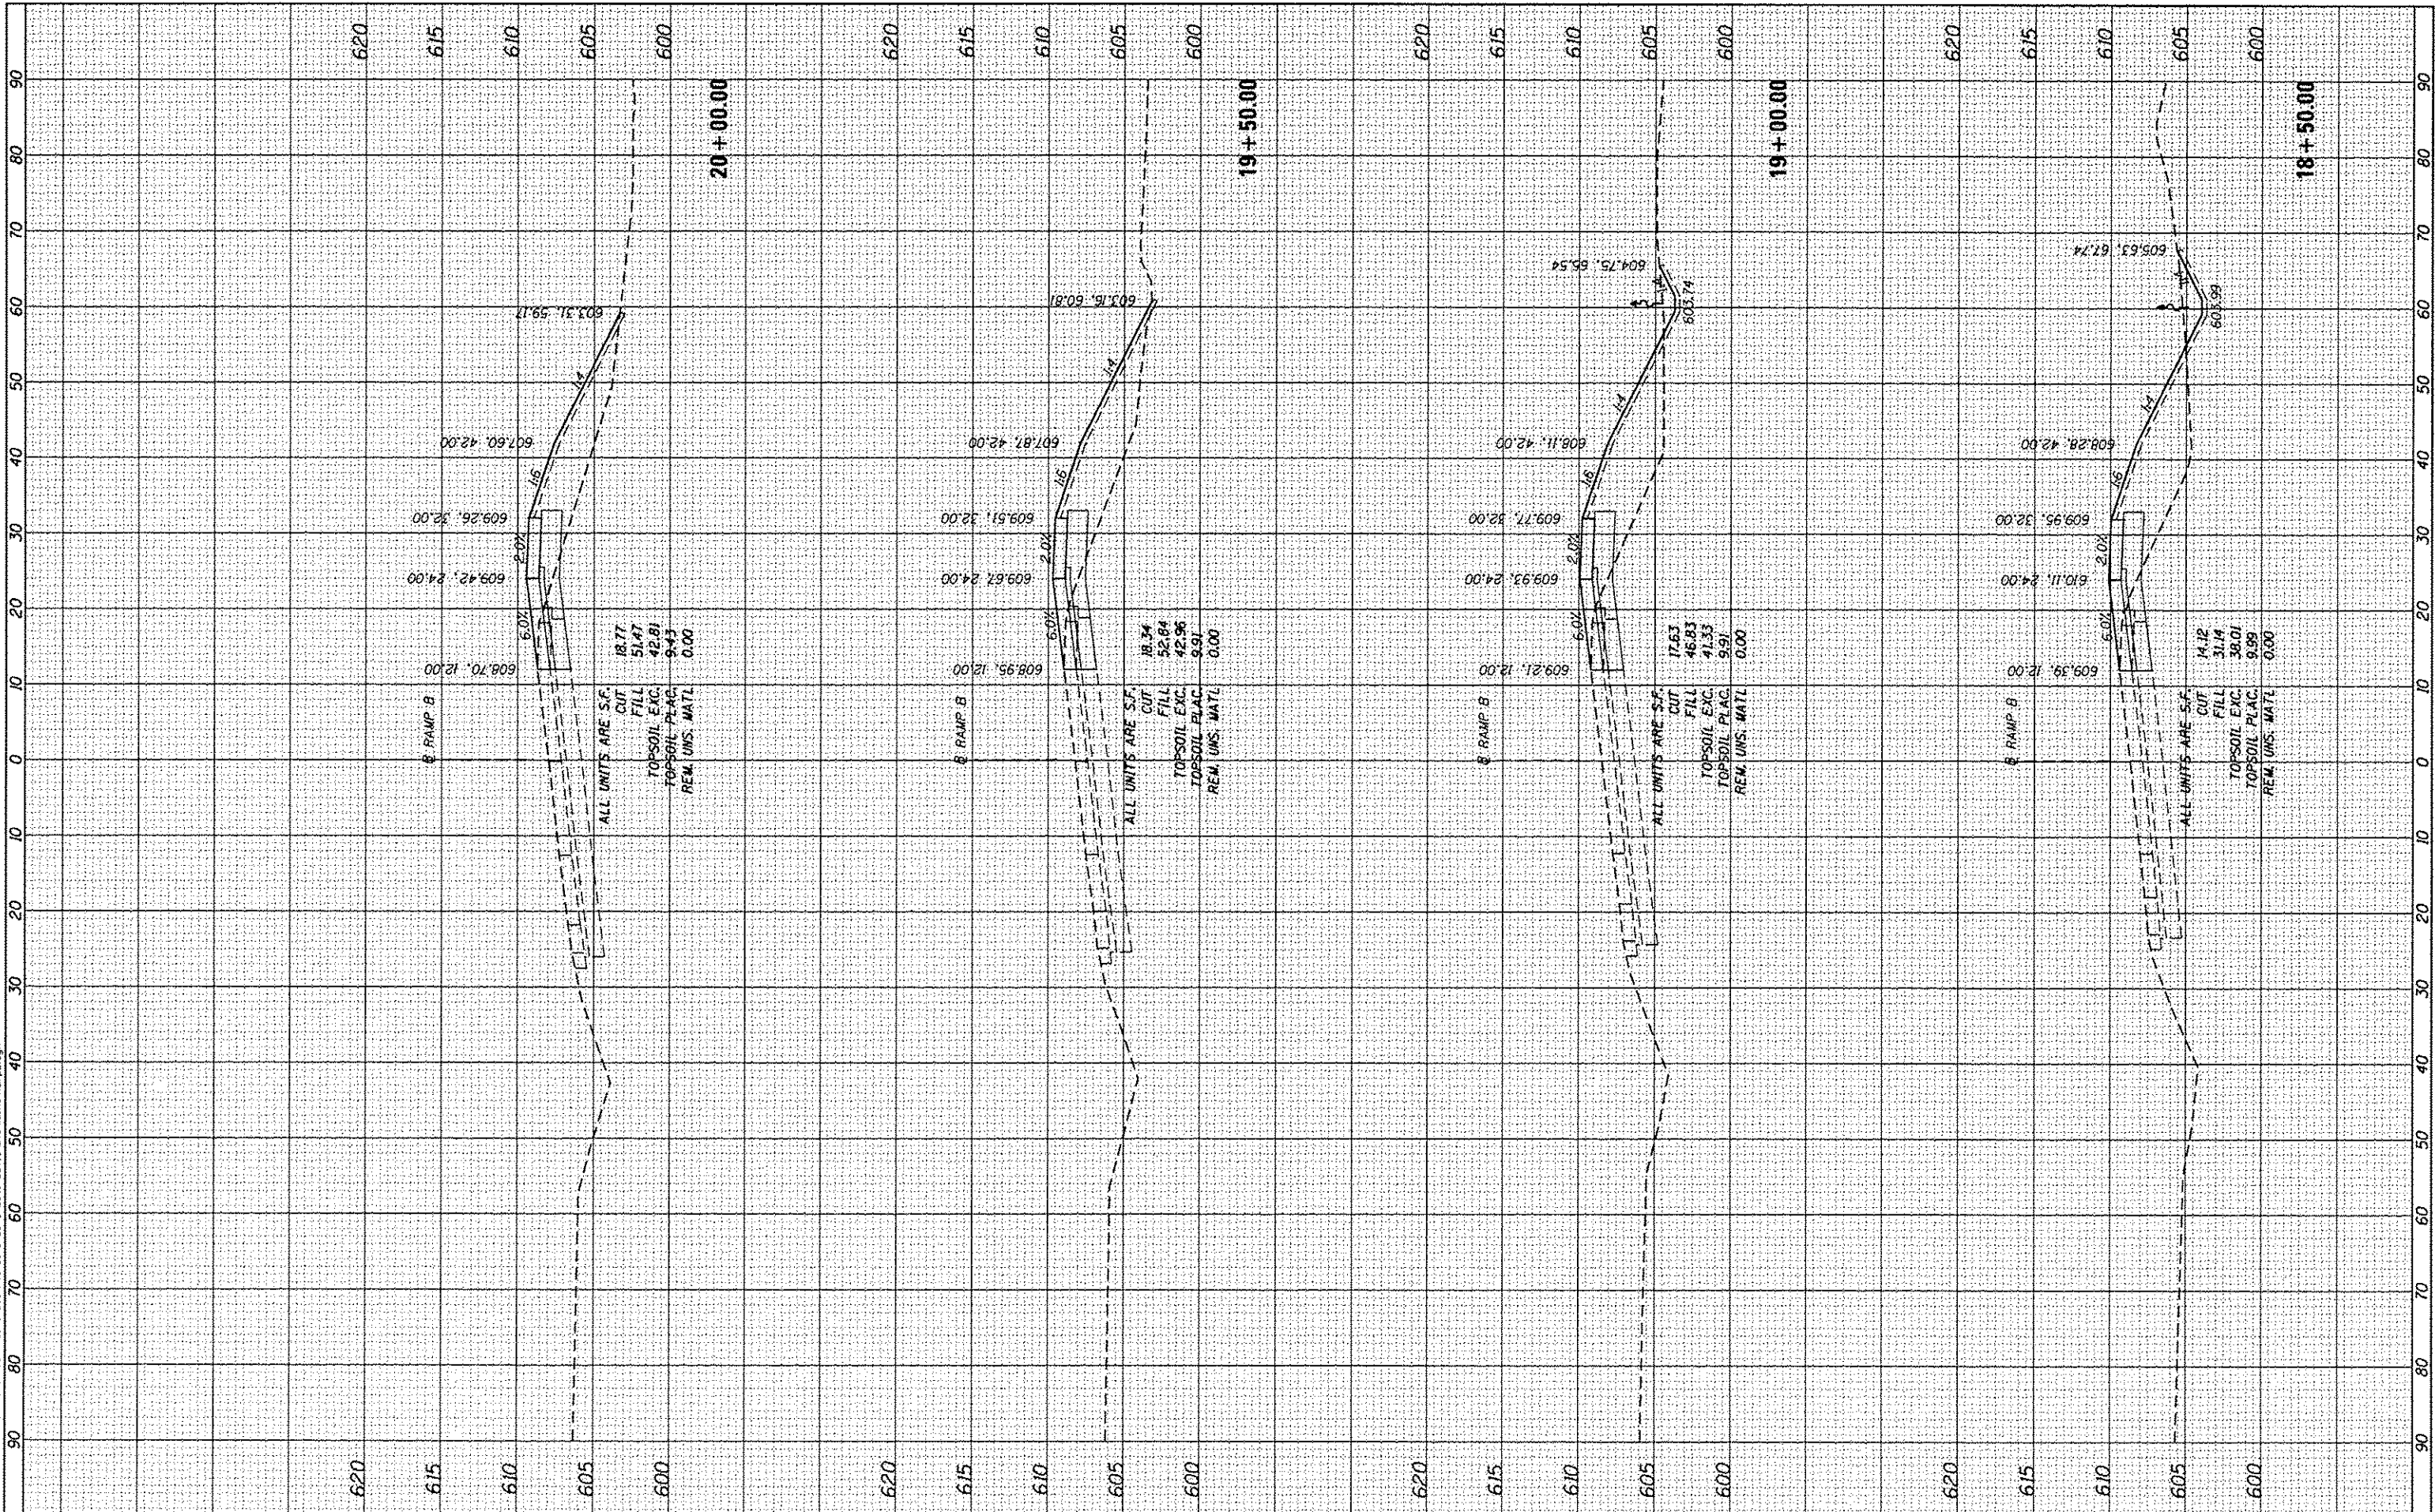

SA STRAND ASSOCIATES*
 1170 SOUTH HOUDBOLT ROAD
 JOLIET, ILLINOIS 60431
 (815) 744-4200

USER NAME = dennisw
 MODEL NAME = Default
 PLOT SCALE = 20.0000' / in.
 PLOT DATE = 12/10/2013

DESIGNED - JLB
 DRAWN - DJW
 CHECKED - BMA
 DATE - 12/17/13

REVISED -
 REVISED -
 REVISED -
 REVISED -

**STATE OF ILLINOIS
 DEPARTMENT OF TRANSPORTATION**

RAMP B CROSS SECTIONS

SCALE: 10(H) 5(V) SHEET OF SHEETS STA. 18+50.00 TO STA. 20+00.00

F.A.P. RTE. 575	SECTION 14-N	COUNTY WILL	TOTAL SHEETS 163	SHEET NO. 153
CONTRACT NO. 60W13			ILLINOIS FED. AID PROJECT	