


BY	DATE
FINI	SURVEYED
SURVEY	PLOTTED
NOTE BOOK	REPLATE
NO.	AREAS CHECKED

BY	DATE
ORIGINAL	SURVEYED
SURVEY	PLOTTED
NOTE BOOK	REPLATE
NO.	AREAS CHECKED

FILE NAME = S:\JLD\6332-6393\6346\955\Micro\CP00 Sheets\80M13.mxd;assy-RampB.dgn

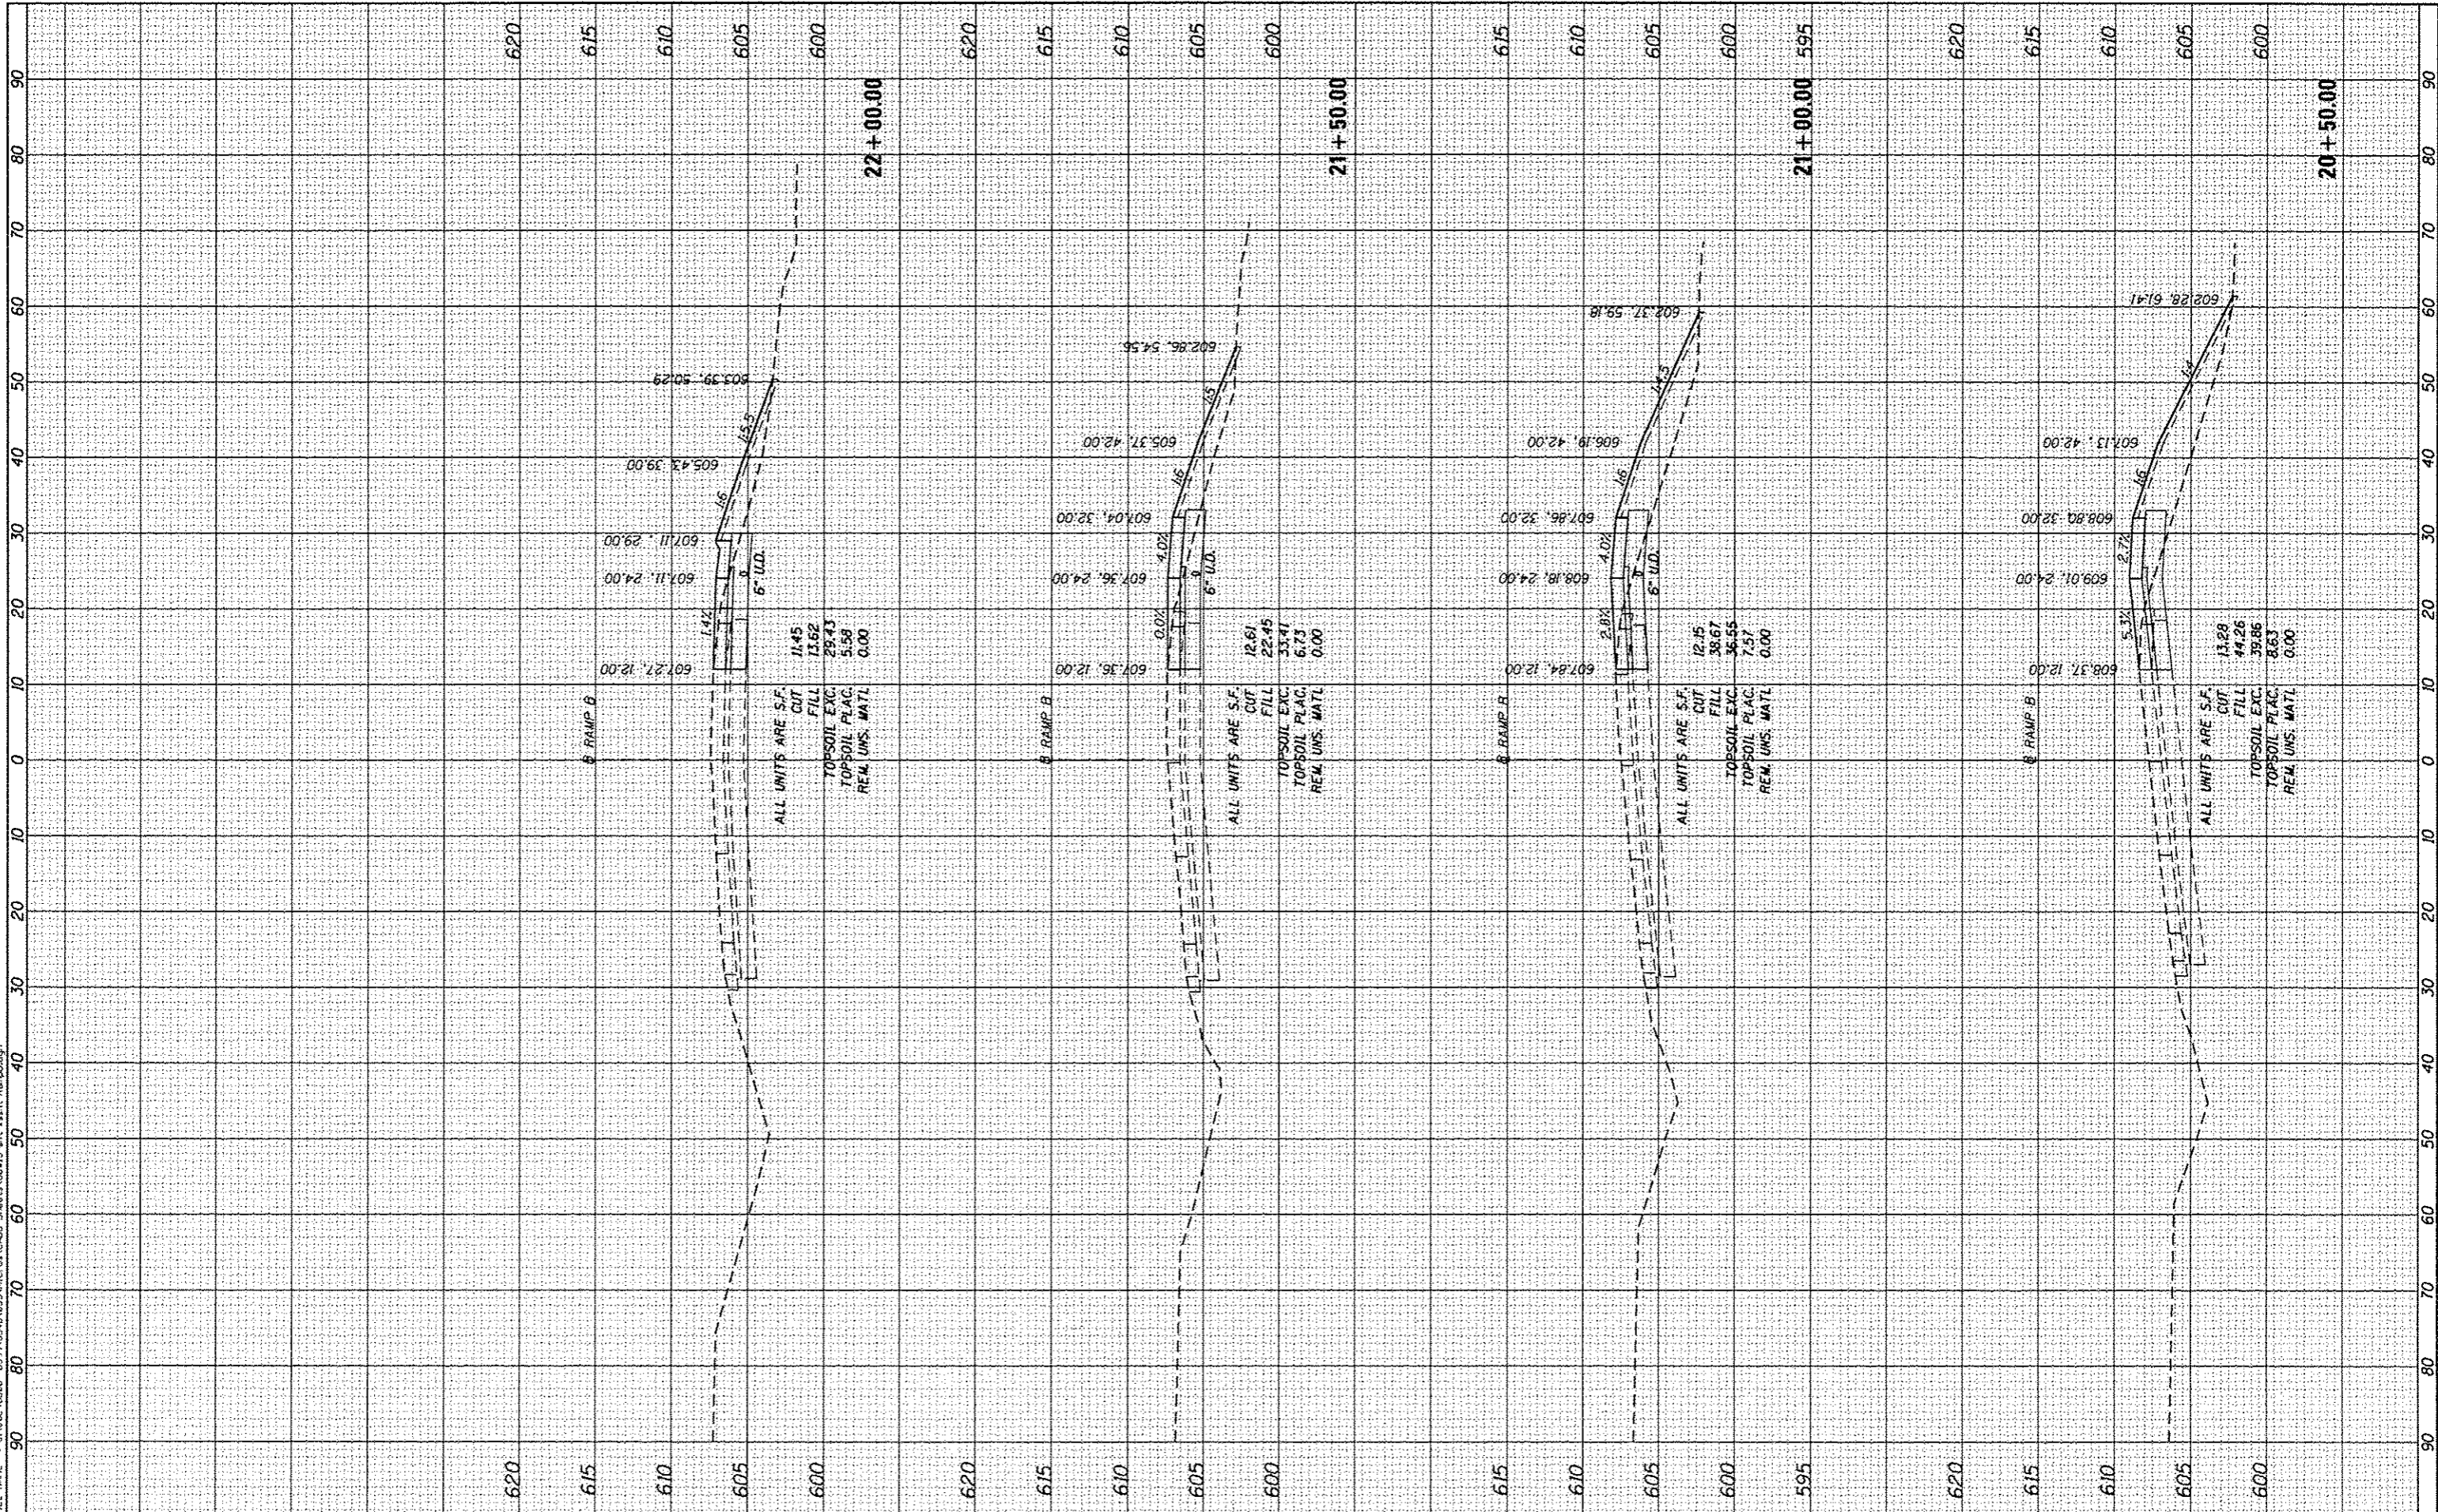

SA 1170 SOUTH HOLSOLT ROAD
 JOLIET, ILLINOIS 60431
STRAND ASSOCIATES
 (815) 744-4200

USER NAME = dennisw	DESIGNED - JLB	REVISED -
MODEL NAME = Default	DRAWN - DJW	REVISED -
PLOT SCALE = 28,00000 ' / in.	CHECKED - BMA	REVISED -
PLOT DATE = 12/10/2013	DATE - 12/17/13	REVISED -

**STATE OF ILLINOIS
 DEPARTMENT OF TRANSPORTATION**

RAMP B CROSS SECTIONS

SCALE: 10(H) 5(V) SHEET OF SHEETS STA. 20+50.00 TO STA. 22+00.00

F.A.P. RTE. 575	SECTION 14-N	COUNTY WILL	TOTAL SHEETS 163	SHEET NO. 154
			CONTRACT NO. 60W13	
ILLINOIS FED. AID PROJECT				