


FINAL SURVEY	SURVEYED	BY	DATE
NOTE BOOK	PLOTTED		
NO.	TEMPLATE		
	AREAS CHECKED		

ORIGINAL SURVEY	SURVEYED	BY	DATE
NOTE BOOK	PLOTTED		
NO.	TEMPLATE		
	AREAS CHECKED		

FILE NAME = S:\100_62383-6354\3465\25\1000\Sheet18\DWG\18-RampD.dgn

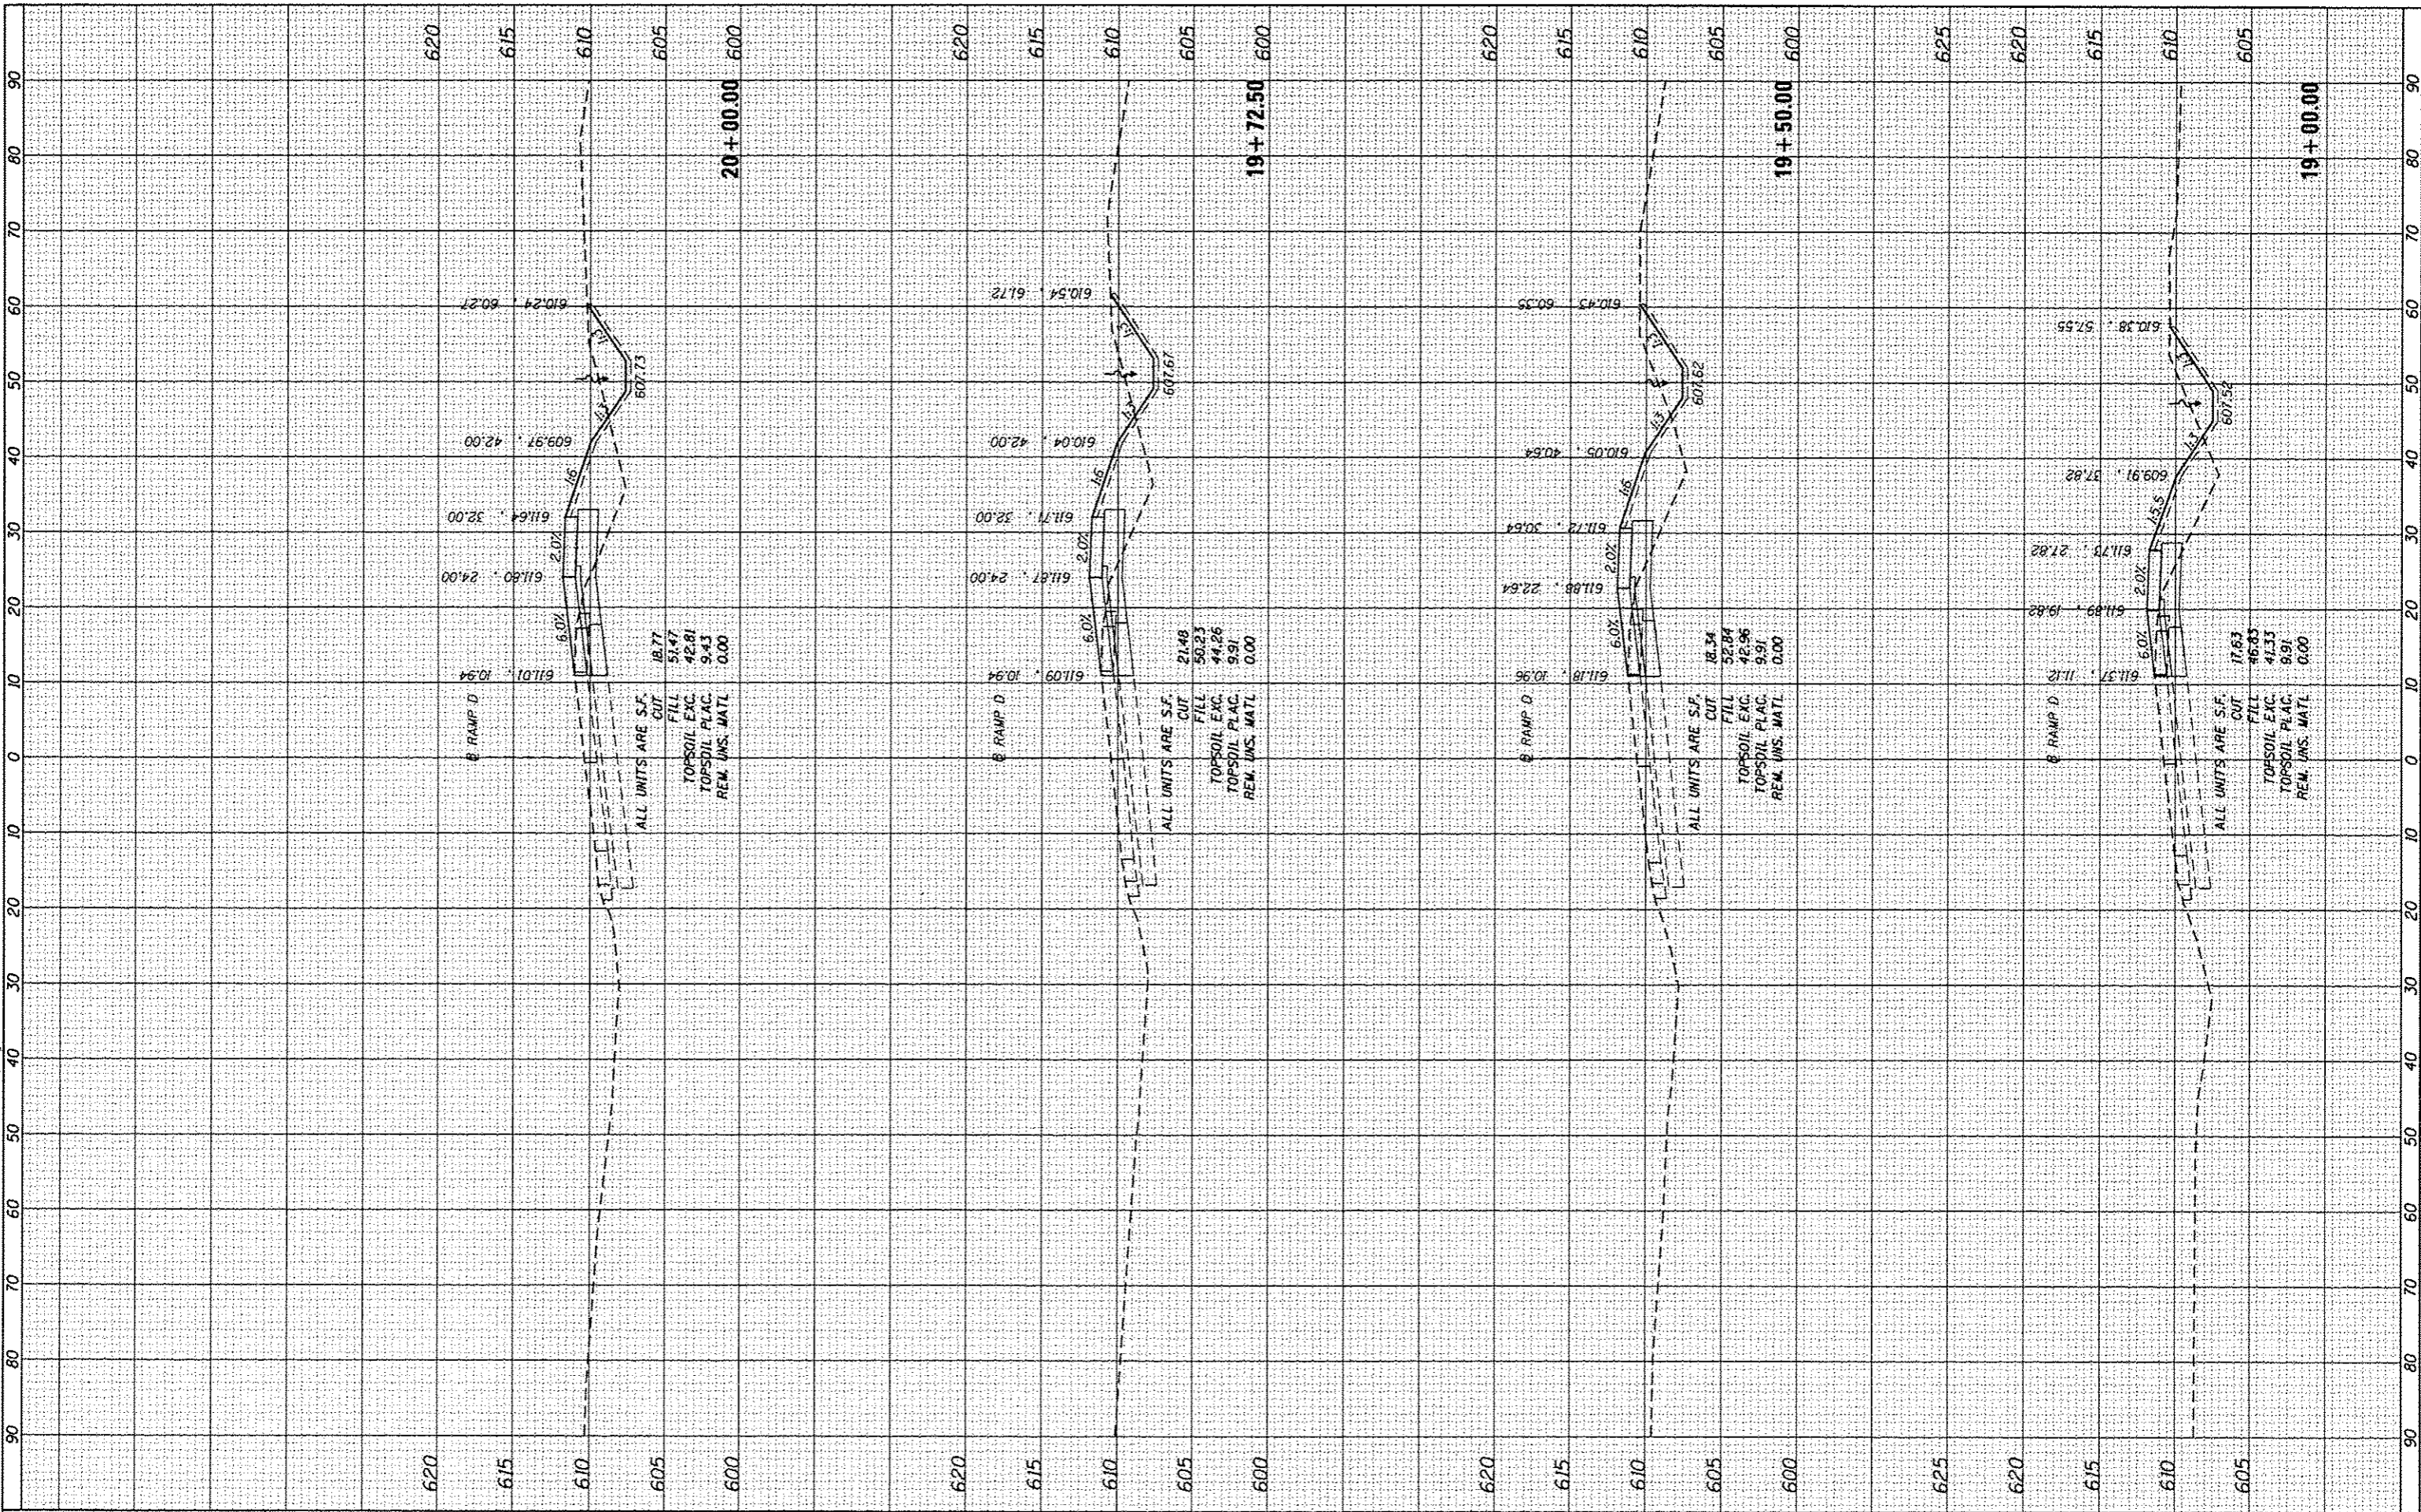

SA STRAND ASSOCIATES
 1170 SOUTH HOBBS ROAD
 JOLIET, ILLINOIS 60431
 (815) 744-4200

USER NAME = dennisw	DESIGNED - JLB	REVISED -
MODEL NAME = Default	DRAWN - DJW	REVISED -
PLOT SCALE = 20.0000' / in.	CHECKED - BMA	REVISED -
PLOT DATE = 12/10/2013	DATE - 12/17/13	REVISED -

REVISED -
REVISED -
REVISED -
REVISED -

**STATE OF ILLINOIS
DEPARTMENT OF TRANSPORTATION**

SCALE: 10(H) 5(V)	SHEET	OF	SHEETS	STA. 19+00.00	TO STA. 20+00.00
-------------------	-------	----	--------	---------------	------------------

RAMP D CROSS SECTIONS

F.A.P. RTE. 575	SECTION 14-N	COUNTY WILL	TOTAL SHEETS 163	SHEET NO. 157
CONTRACT NO. 60W13				
ILLINOIS FED. AID PROJECT				