


DATE
BY
FUND SURVEYED
PLOTTER
NOTE BOOK
AREAS CHECKED
NO.

DATE
BY
ORIG. SURVEY
PLOTTER
NOTE BOOK
AREAS CHECKED
NO.

FILE NAME = S:\A\04-6388-8331\A\6388-8331\04-6388-8331-01.dwg

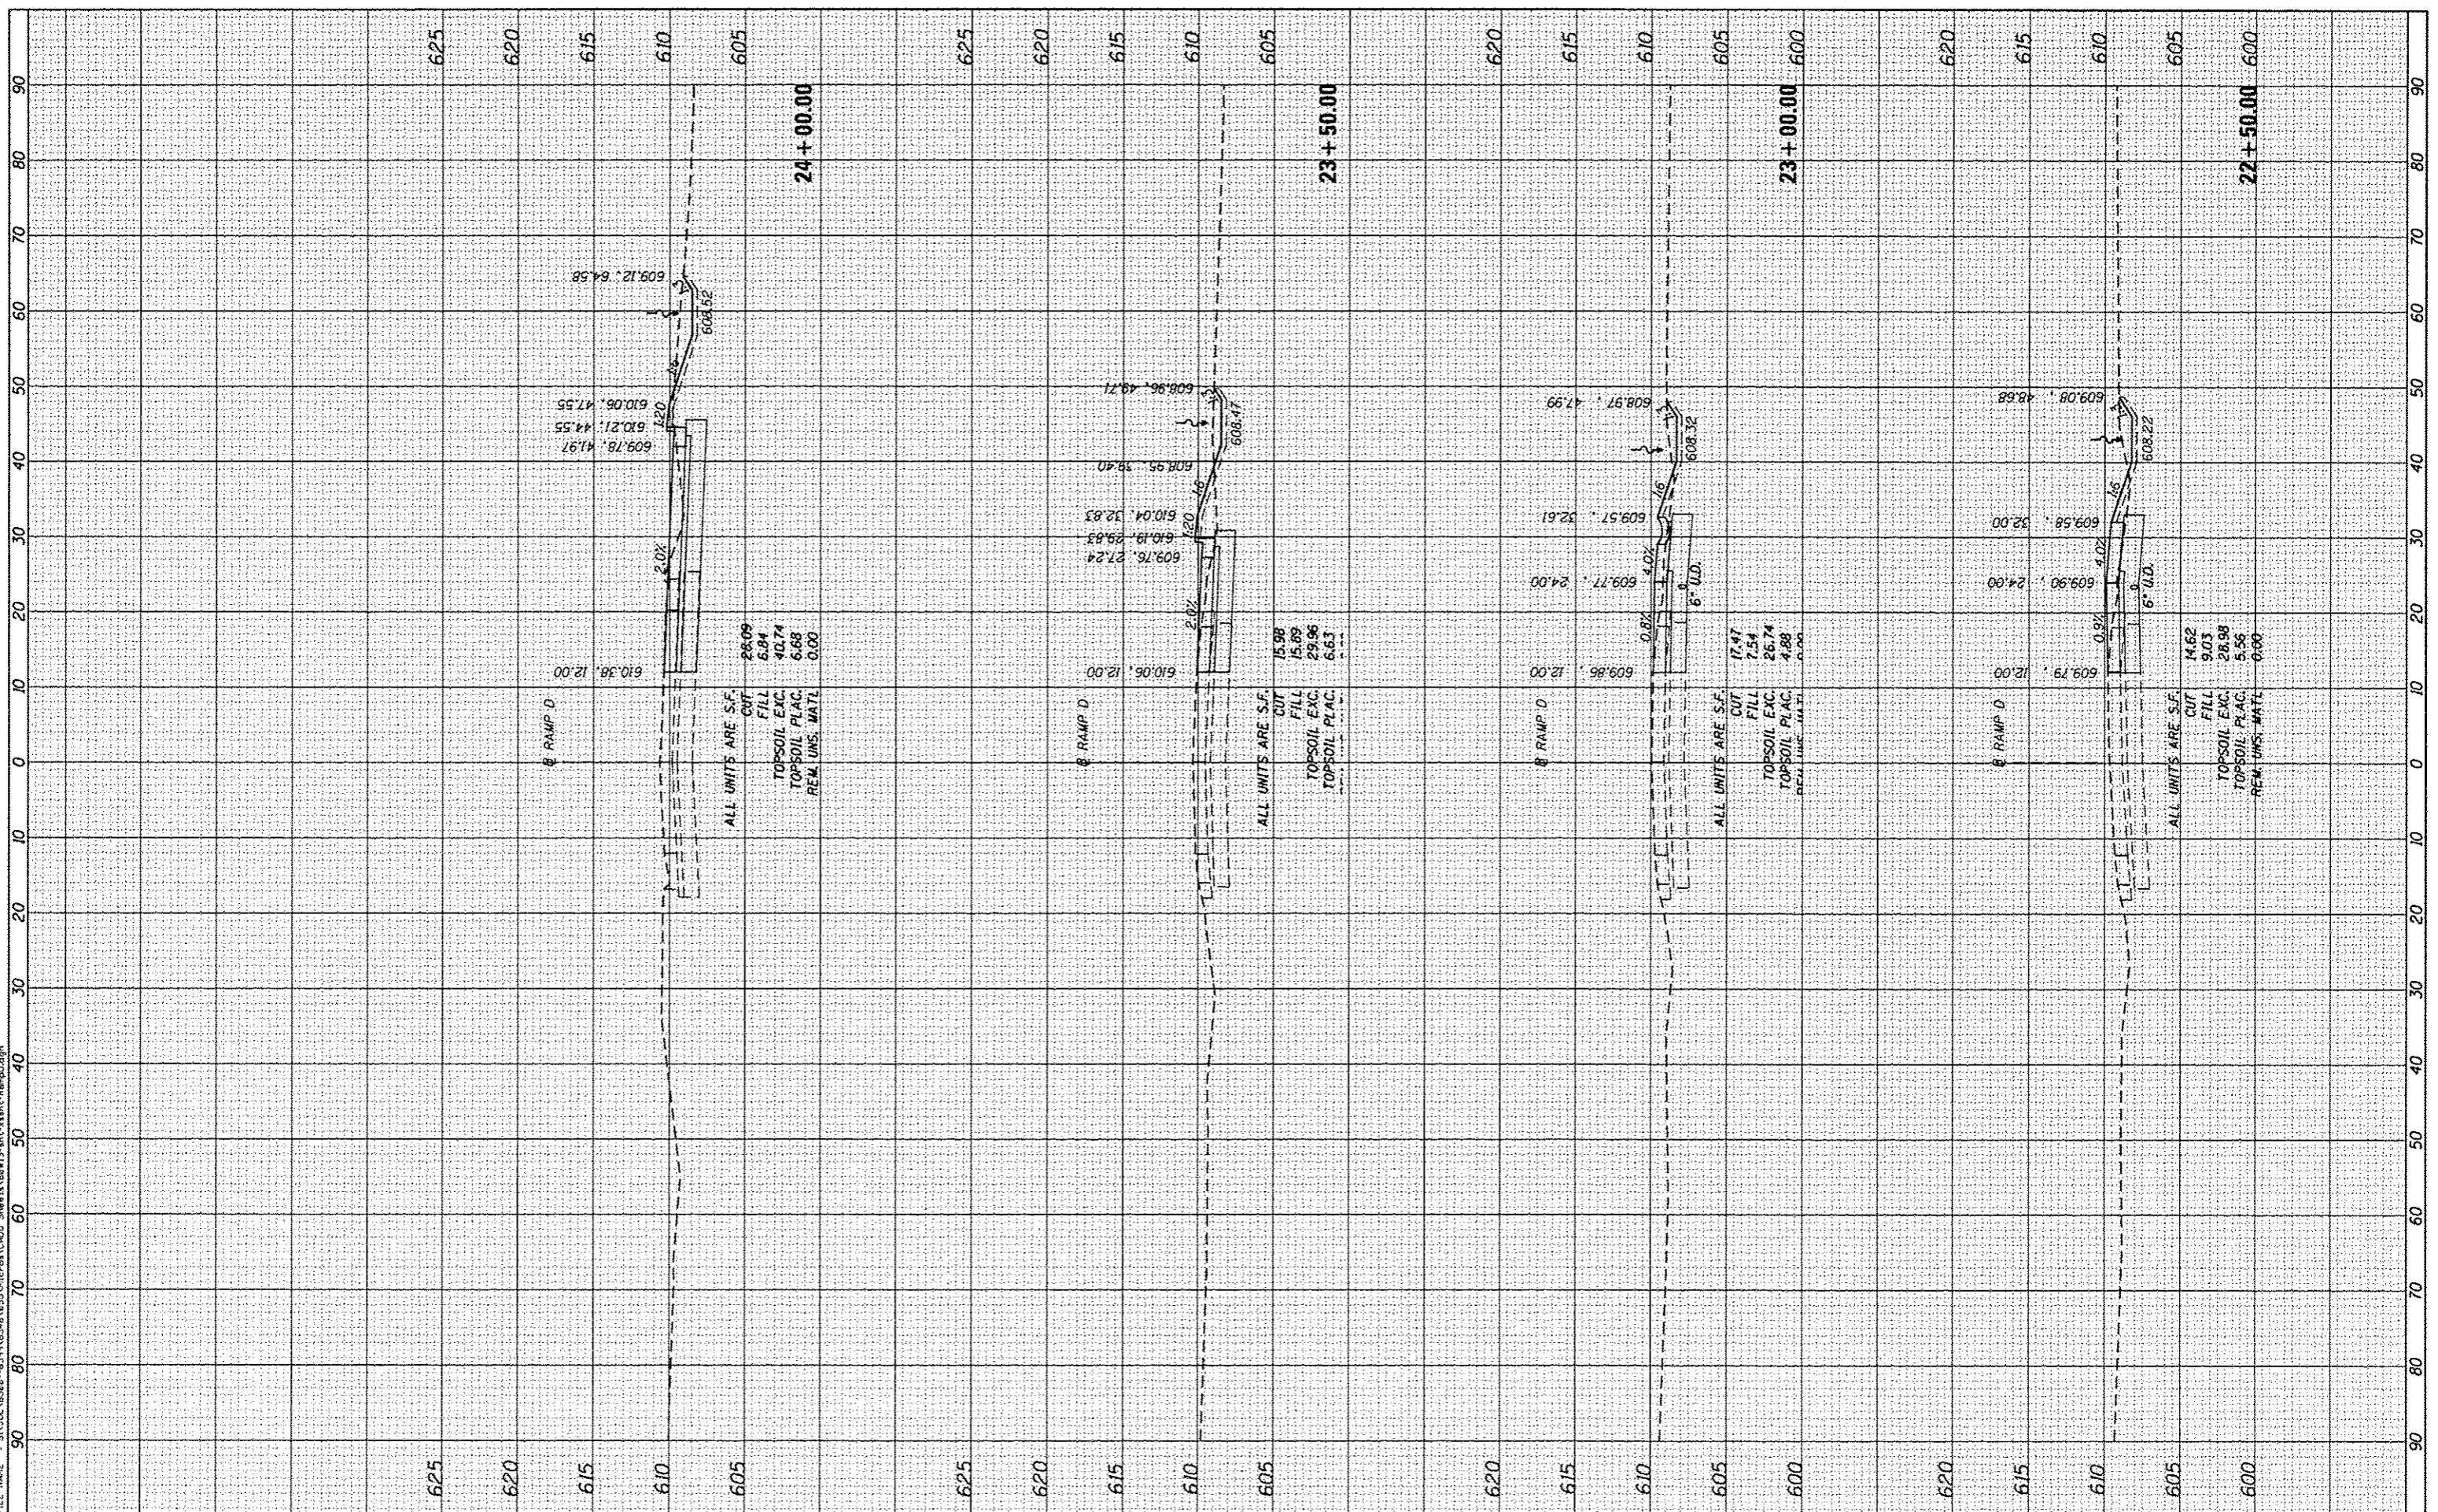

SA STRAND ASSOCIATES
1170 SOUTH HOUBOLT ROAD
JOLIET, ILLINOIS 60431
(815) 744-4200

USER NAME = dennisw	DESIGNED - JLB	REVISED -
MODEL NAME = Default	DRAWN - DJW	REVISED -
PLOT SCALE = 20,0000 / in.	CHECKED - BMA	REVISED -
PLOT DATE = 12/10/2013	DATE = 12/17/13	REVISED -

**STATE OF ILLINOIS
DEPARTMENT OF TRANSPORTATION**

RAMP D CROSS SECTIONS
SCALE: 10(H) 5(V) SHEET OF SHEETS STA. 22+50.00 TO STA. 24+00.00

F.A.P. RTE.	SECTION	COUNTY	TOTAL SHEETS	SHEET NO.
575	14-N	WILL	163	159
			CONTRACT NO. 60W13	
ILLINOIS FED. AID PROJECT				