


FINAL SHEET	SURVEYED	BY	DATE
NOTE BOOK	PLOTTED		
NO.	TEMPLATE		
	AREAS		
	EXCEEDED		

ORIGINAL SHEET	SURVEYED	BY	DATE
NOTE BOOK	PLOTTED		
NO.	TEMPLATE		
	AREAS		
	EXCEEDED		

FILE NAME = S:\A\13\338-63\1\VIEW\05\VIEW\000\SHEET\60W13\14-N\14-N\14-N.dgn

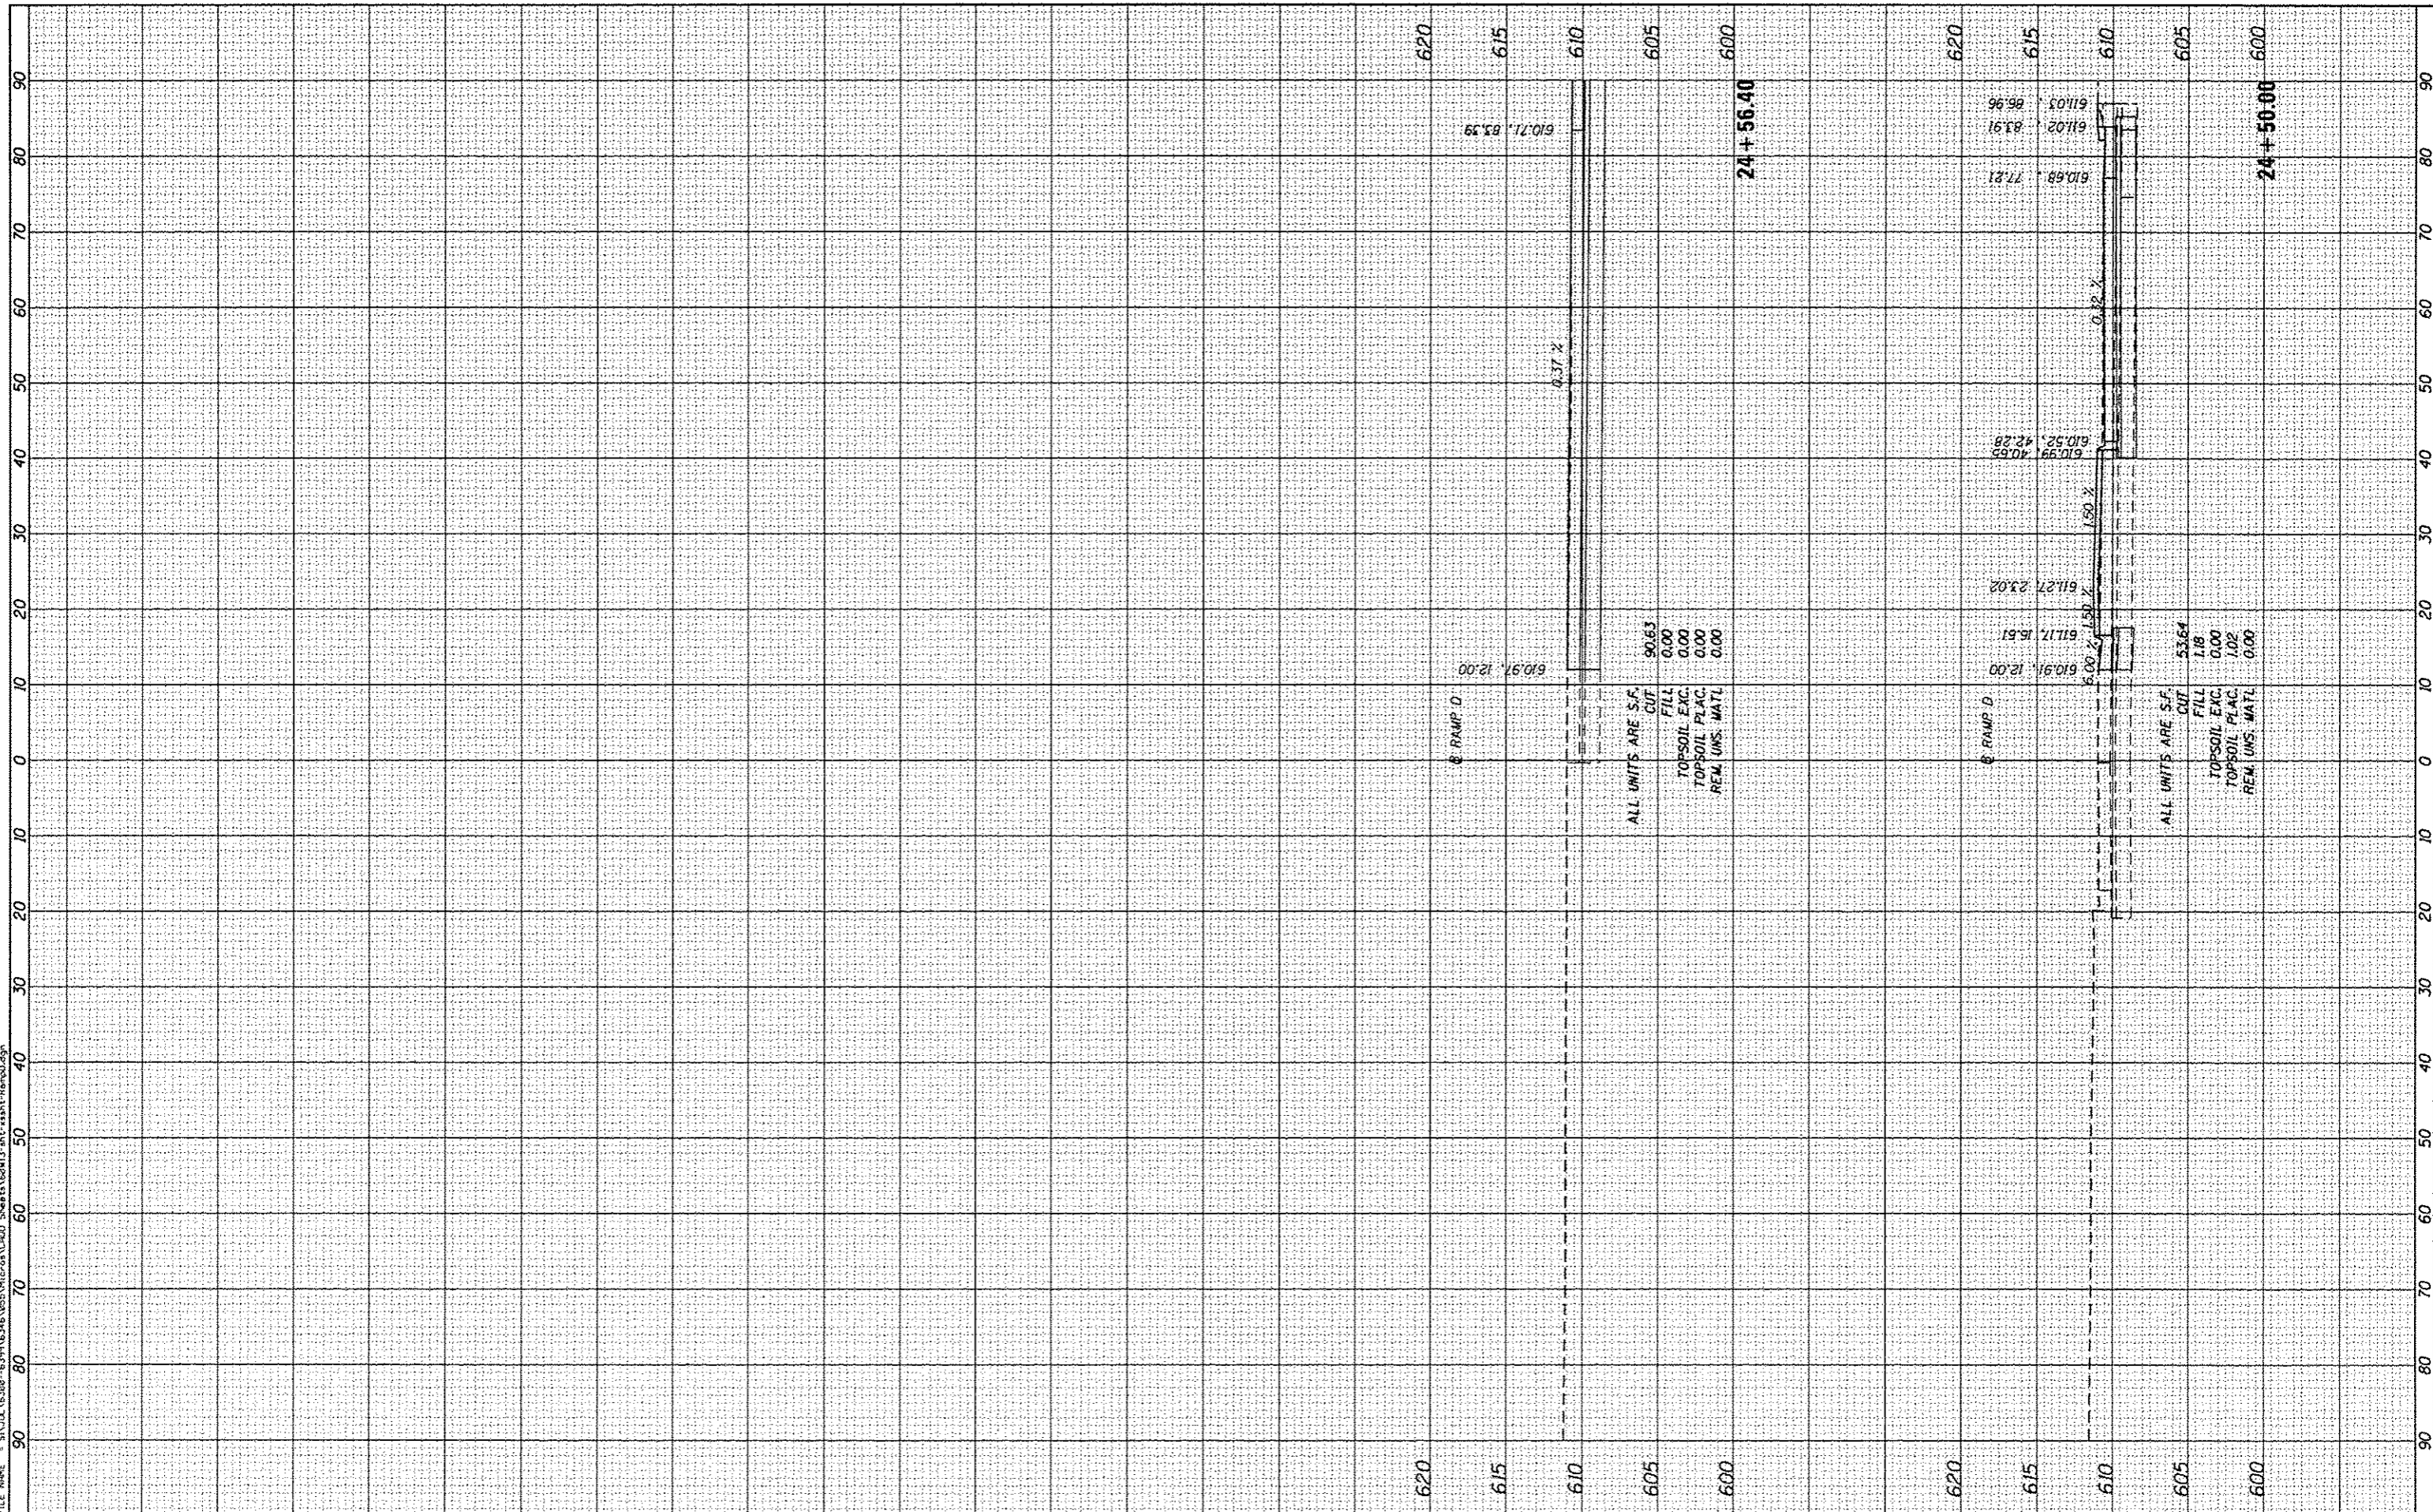

SA STRAND ASSOCIATES
 1170 SOUTH HOUBOLT ROAD
 JOLIET, ILLINOIS 60431
 (815) 744-4200

USER NAME = dennisw	DESIGNED - JLB	REVISED -
MODEL NAME = Default	DRAWN - DJW	REVISED -
PLOT SCALE = 28.0000 / in.	CHECKED - BMA	REVISED -
PLOT DATE = 12/10/2013	DATE - 12/17/13	REVISED -

STATE OF ILLINOIS
DEPARTMENT OF TRANSPORTATION

RAMP D CROSS SECTIONS
 SCALE: 10(H) 5(V) SHEET OF SHEETS STA. 24+50.00 TO STA. 24+56.40

F.A.P. RTE.	SECTION	COUNTY	TOTAL SHEETS	SHEET NO.
ST5	14-N	WILL	163	160
			CONTRACT NO. 60W13	
ILLINOIS FED. AID PROJECT				