


FINAL SURVEY NO.	DATE
SURVEY	
PLOTTED	
TEMPLATE	
NOTE BOOK	
AREAS CHECKED	

ORIGINAL SURVEY NO.	DATE
SURVEY	
PLOTTED	
TEMPLATE	
NOTE BOOK	
AREAS CHECKED	

FILE NAME = S:\A\16302-60W\16302-60W\CROSS SECTIONS\16302-60W\16302-60W.dwg

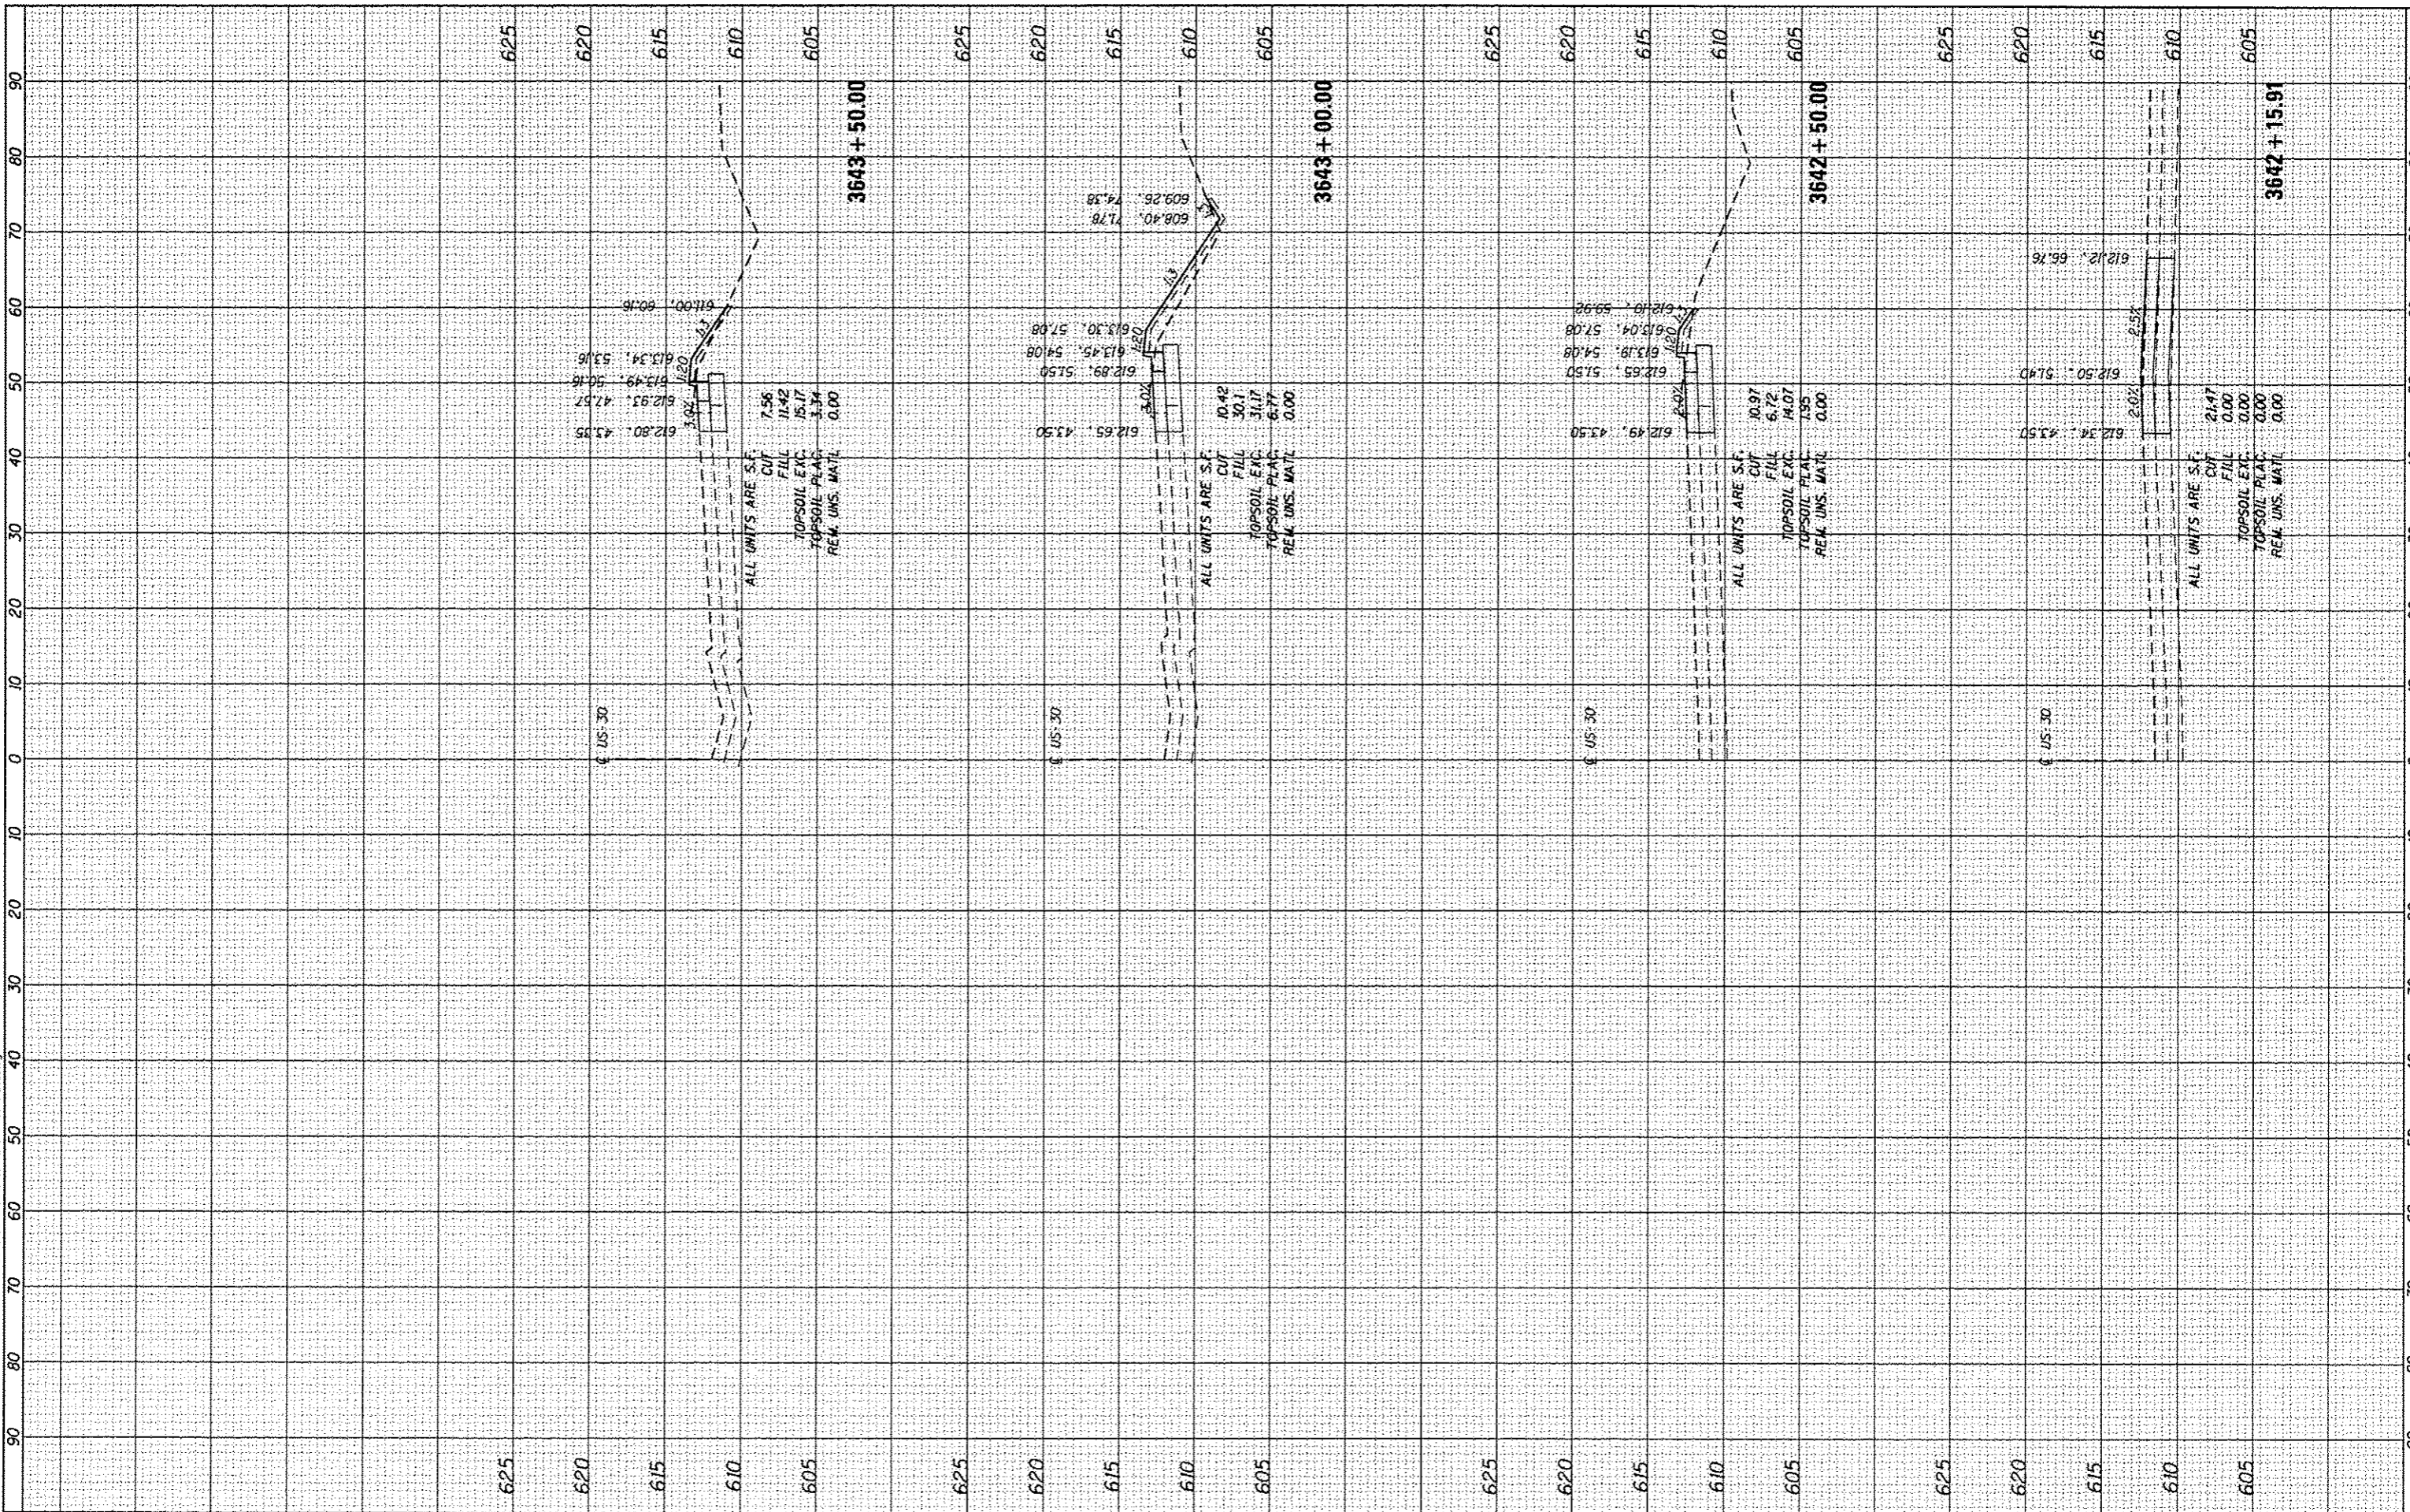

SA STRAND ASSOCIATES
 1170 SOUTH HUBBOLT ROAD
 JOLIET, ILLINOIS 60431
 (815) 744-4200

USER NAME = dennis	DESIGNED - JLB	REVISED -
MODEL NAME = Default	DRAWN - DJW	REVISED -
PLOT SCALE = 20,0000' / in.	CHECKED - BMA	REVISED -
PLOT DATE = 12/18/2013	DATE - 12/17/13	REVISED -

**STATE OF ILLINOIS
 DEPARTMENT OF TRANSPORTATION**

US ROUTE 30 CROSS SECTIONS

SCALE: 10(H) 5(V) SHEET OF SHEETS STA. 3642+15.91 TO STA. 3643+50.00

F.A.P. RTE. 575	SECTION 14-N	COUNTY WILL	TOTAL SHEETS 163	SHEET NO. 161
CONTRACT NO. 60W13			ILLINOIS FED. AID PROJECT	