


FINAL SURVEY	DATE
SURVEYED	
PLOTTED	
NOTE BOOK	
AREAS CHECKED	
NO.	

ORIGINAL SURVEY	DATE
SURVEYED	
PLOTTED	
NOTE BOOK	
AREAS CHECKED	
NO.	

FILE NAME = S:\A\06-6382-6391\6346-0215\101001\Sheet160W13.dwg

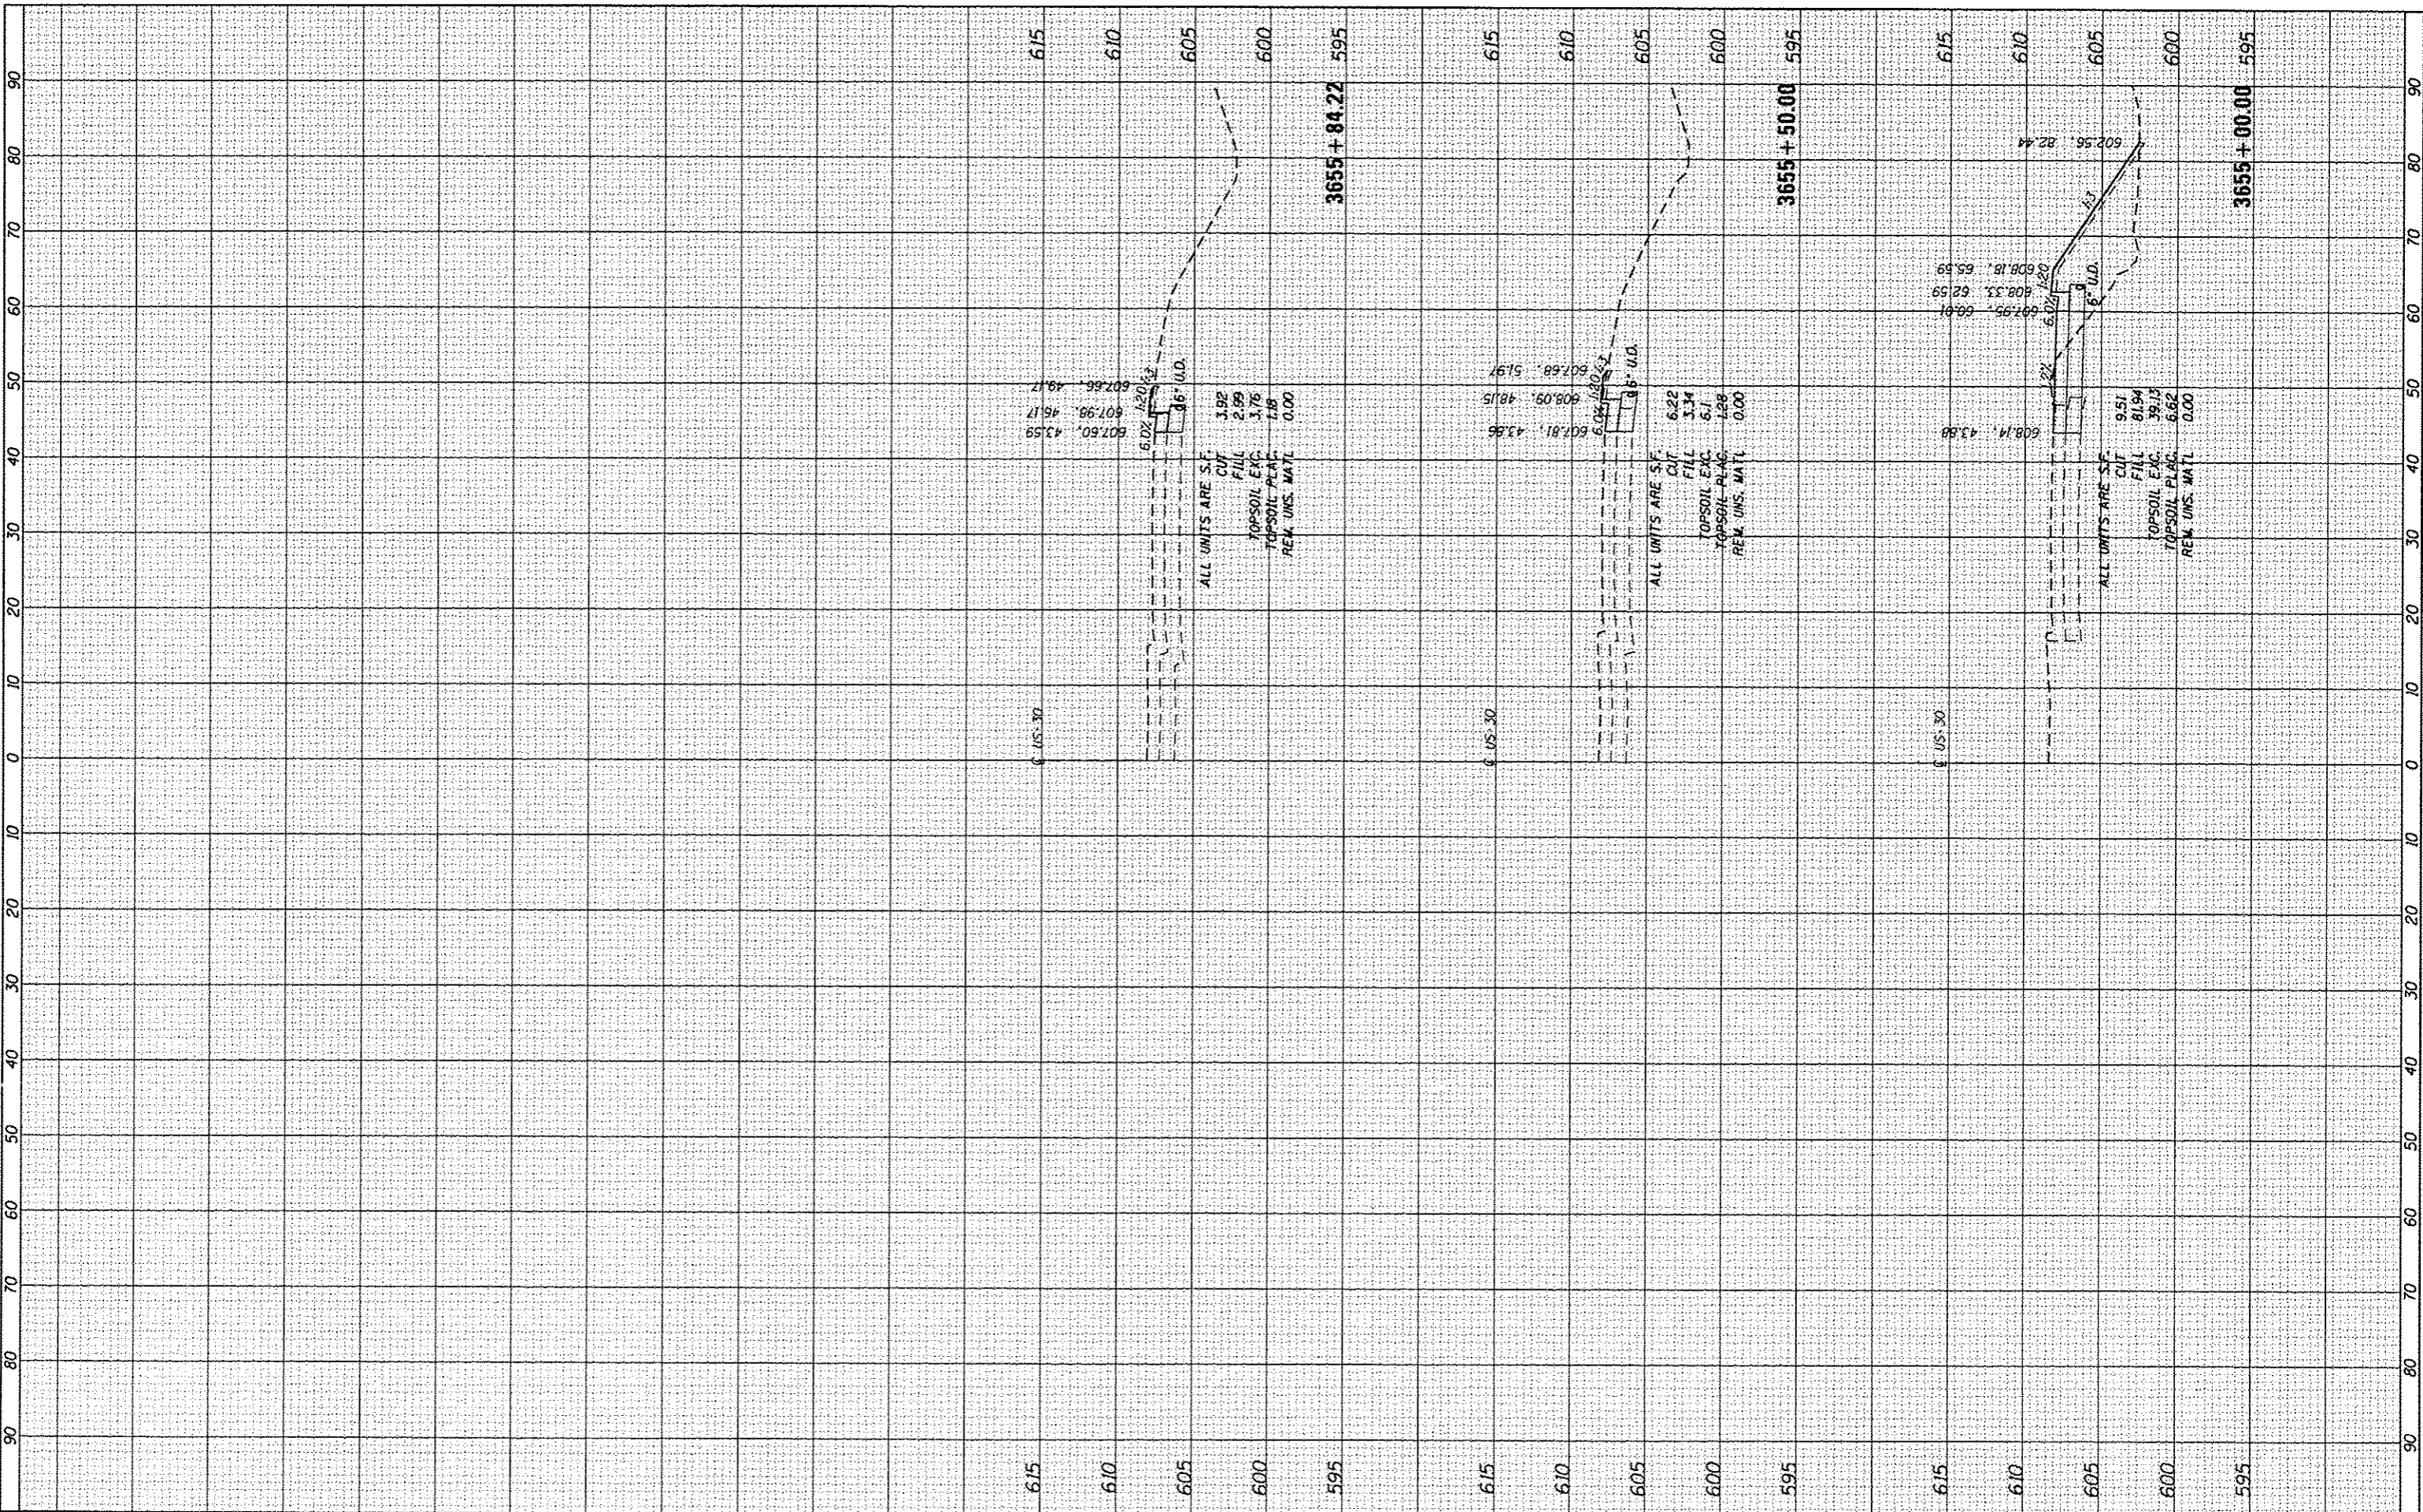

STRAND ASSOCIATES
 1170 SOUTH HOUBOLT ROAD
 JOLIET, ILLINOIS 60431
 (815) 744-4200

USER NAME = dennisw	DESIGNED - JLB	REVISED -
MODEL NAME = Default	DRAWN - DJW	REVISED -
PLOT SCALE = 20.0000' / 1" =	CHECKED - BMA	REVISED -
PLOT DATE = 12/18/2013	DATE - 12/17/13	REVISED -

**STATE OF ILLINOIS
 DEPARTMENT OF TRANSPORTATION**

US ROUTE 30 CROSS SECTIONS

SCALE: 10(H) 5(V) SHEET OF SHEETS STA. 3655+00.00 TO STA. 3655+84.22

F.A.P. RTE. 575	SECTION 14-N	COUNTY WILL	TOTAL SHEETS 163	SHEET NO. 163
CONTRACT NO. 60W13				
ILLINOIS FED. AID PROJECT				