


DATE	
BY	
REVISIONS	
NO. 1	
NO. 2	
DATE	
BY	
REVISIONS	
NO. 1	
NO. 2	
NOTES:
 EXISTING UTILITIES SHOWN ARE BASED UPON SUE LOCATE INFORMATION.
 DEPTHS OF UTILITIES ARE BASED UPON ASSUMED DEPTHS OR RECORD
 INFORMATION IF AVAILABLE. EXTENTS OF UNDERGROUND STRUCTURES
 ARE ESTIMATED BASED UPON UTILITY ATLAS INFORMATION. EXISTING
 AND PROPOSED SEWER IS SHOWN BASED UPON SURVEY DATA, ATLAS
 INFORMATION AND THE PROPOSED PLANS.

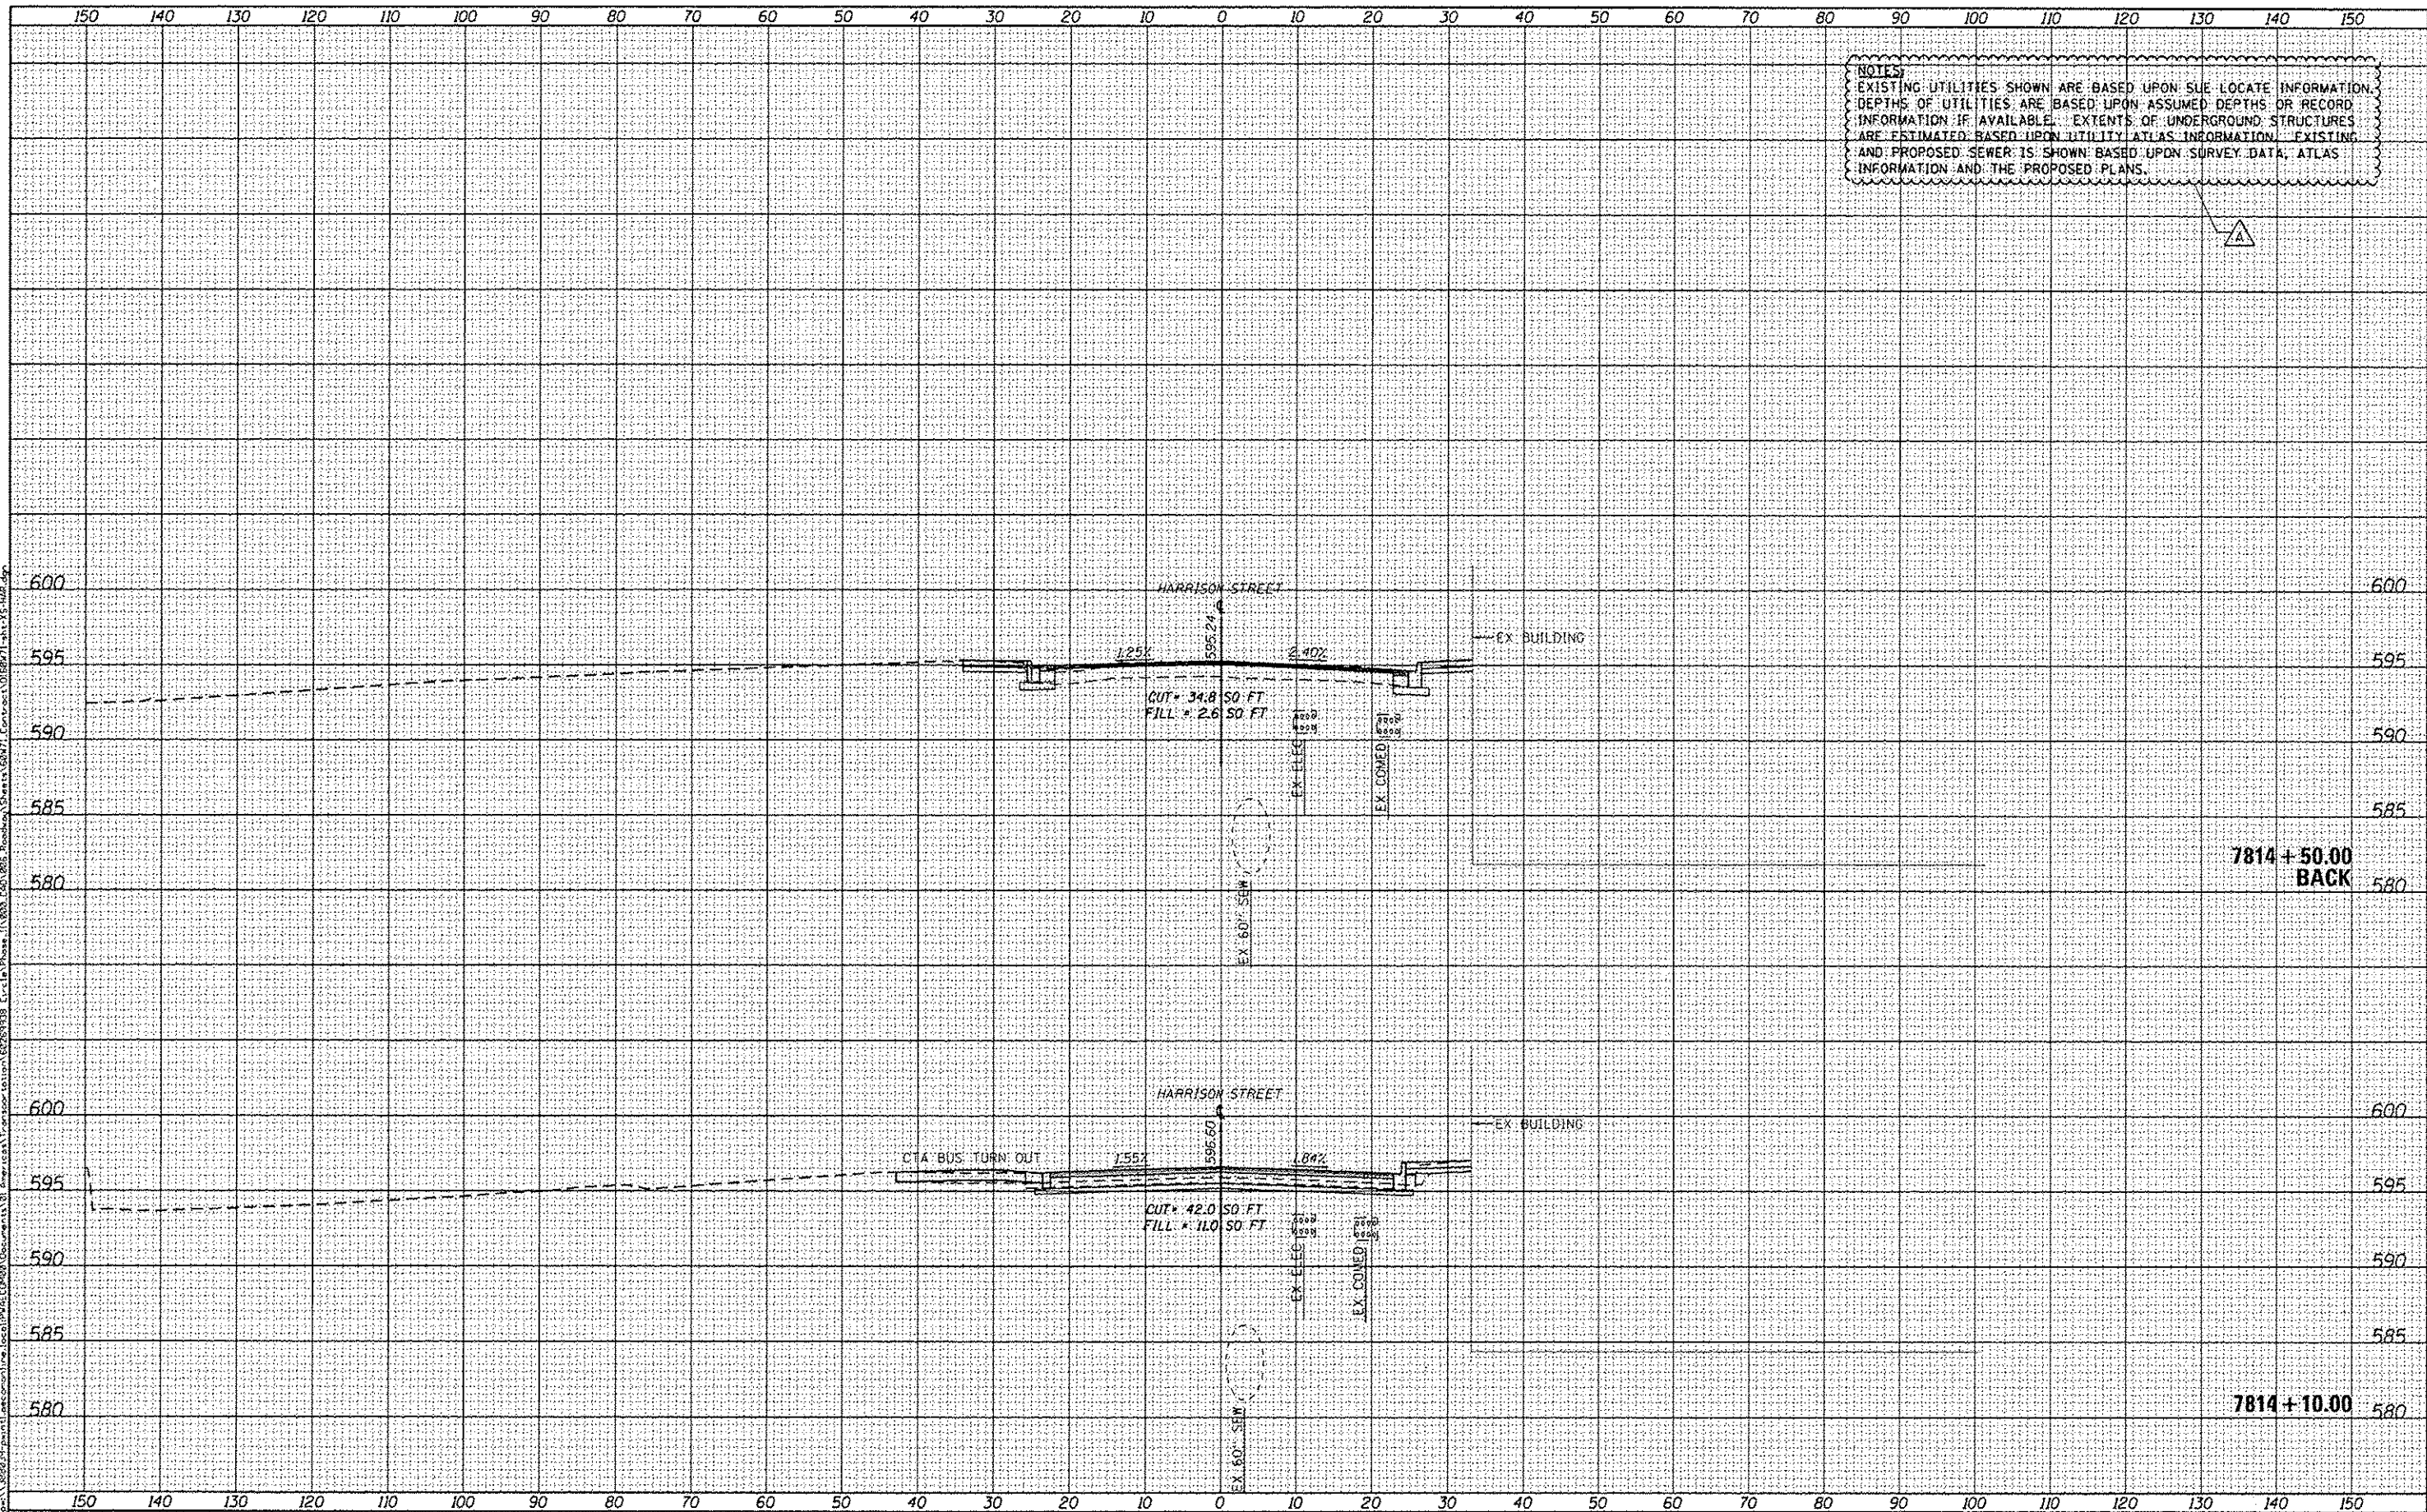

7814 + 50.00
 BACK

7814 + 10.00



DESIGNED - OPS	REVISED - 04/03/2014
DRAWN - OPS	REVISED -
CHECKED - DBM	REVISED -
DATE - 02/19/14	REVISED -

STATE OF ILLINOIS
 DEPARTMENT OF TRANSPORTATION

HARRISON STREET CROSS SECTION
 SCALE: 1"=5V, 1"=10H SHEET 5 OF 5 SHEETS STA. 7814+10.00 TO STA. 7814+50.00

F.A.I. RTE.	SECTION	COUNTY	TOTAL SHEETS	SHEET NO.
90/94/290	2013-036R	COOK	256	256
CONTRACT NO. 60W71				
ILLINOIS FED. AID PROJECT				