

**TRAFFIC CONTROL NOTES**



1. Detour signing must be installed prior to closure of the Harrison Street Bridge.
2. The contractor is responsible for coordination with other road work in the area.
3. Coordinate with parking lot owner to close parking lot exit and direct lot traffic to an alternate exit to the east.

**LEGEND**

- WESTBOUND HARRISON DETOUR ROUTE
- EASTBOUND HARRISON DETOUR ROUTE
- ARROW BOARD
- TEMPORARY SIGN
- SIGN BARRICADE TYPE III
- ROADWAY DIRECTION

- ROAD CLOSED AHEAD  
W20-3 48"x48"
- ROAD CLOSED 500 FT  
W20-3 48"x48"
- DETOUR AHEAD  
W20-2 48"x48"
- EAST WEST HARRISON STREET  
M3-2 24"x12" M3-4 24"x12" HARRISON STREET  
CUSTOM SPECIAL BLACK LETTERS ON ORANGE BACKGROUND 24"x18"
- R3-1 24"x24" R3-2 24"x24" R11-1101 24"x18"
- ROAD CLOSED  
R11-2 48"x30"
- END DETOUR  
M4-8A 24"x18"
- ROAD CLOSED 3/4 MILES AHEAD LOCAL TRAFFIC ONLY  
R11-3A 60"x30"
- DETOUR  
M4-9R 24"x30"
- DETOUR  
M4-9L 24"x30"
- DETOUR  
M4-9 24"x30"
- DETOUR  
M4-9L 30"x24"
- DETOUR  
M4-9R 30"x24"
- ROAD CLOSED TO THRU TRAFFIC  
R11-4 60"x30"
- DETOUR  
M4-10L 48"x18"

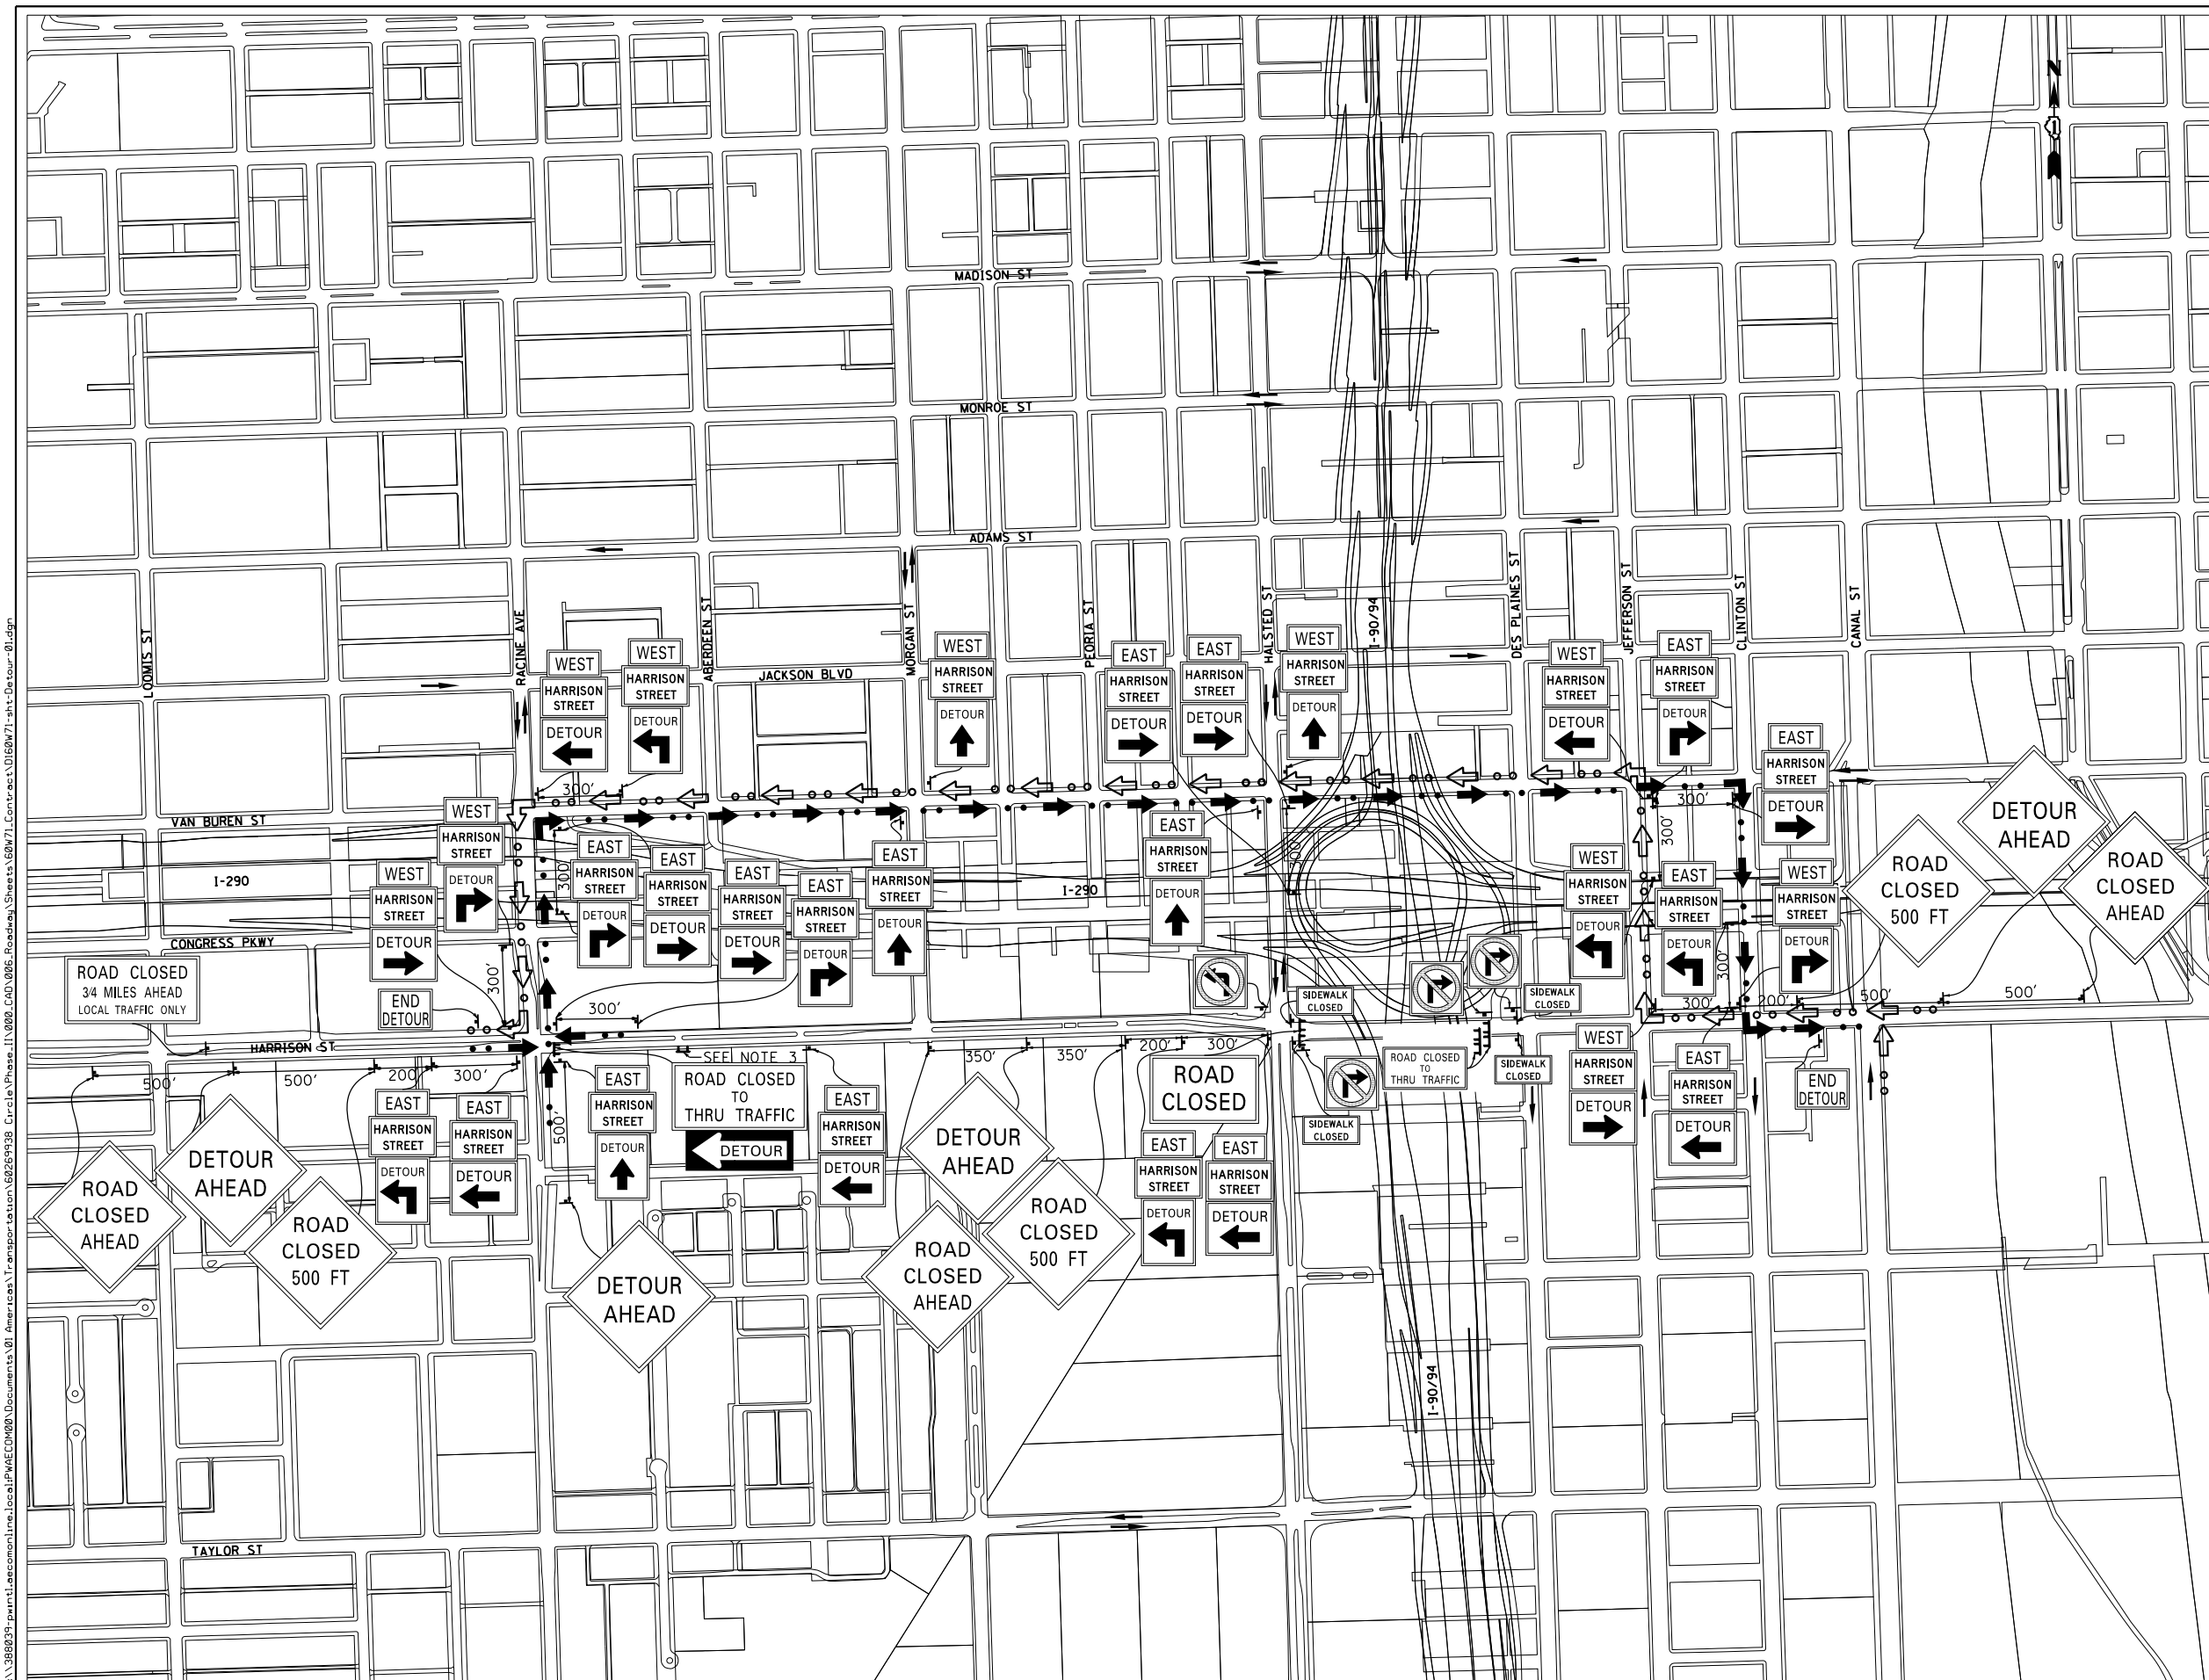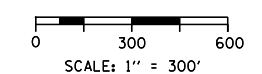

FILE PATH = p:\388935\part1\ecommonline\local\p\AECOM\00\Documents\01\_Americas\Transportation\60269938\_Circle Phase 1\000\_CAD\006\_Roadway\_Sheets\60W71\_Contract\0160W71-sht-Detour-01.dgn



D160W71-sht-Detour-01.dgn  
 USER NAME = pimsarno  
 PLOT SCALE = 300.0000' / in.  
 PLOT DATE = 12/19/2013

DESIGNED - JRB	REVISED -
DRAWN - JRB	REVISED -
CHECKED - SLW	REVISED -
DATE - 12/20/13	REVISED -

**STATE OF ILLINOIS  
 DEPARTMENT OF TRANSPORTATION**

**DETOUR PLAN  
 HARRISON STREET**

SCALE: 1"=300' SHEET 1 OF 1 SHEETS STA. TO STA.

F.A.I. RTE.	SECTION	COUNTY	TOTAL SHEETS	SHEET NO.
90/94/290	2013-036R	COOK	256	33A
CONTRACT NO. 60W71			ILLINOIS FED. AID PROJECT	