


**STAGE 1 LAYOUT INFORMATION**


POINT	BASELINE	STATION	OFFSET	LT/RT	NOTE
①	EX NB I-90/94	3+97.5	77.7'	RT	
②	EX NB I-90/94	8+15.8	74.4'	RT	
③	EX NB I-90/94	8+37.3	58.9'	RT	BEGIN OF TEMPORARY CONCRETE BARRIER
④	EX NB I-90/94	8+47.7	80.5'	RT	BEGIN OF TEMPORARY CONCRETE BARRIER
⑤	EX NB I-90/94	8+37.4	48.6'	RT	BEGIN OF TEMPORARY CONCRETE BARRIER
⑥	EX NB I-90/94	8+73.9	62.5'	RT	END OF TEMPORARY CONCRETE BARRIER TAPER
⑦	EX NB I-90/94	8+85.6	77.7'	RT	END OF TEMPORARY CONCRETE BARRIER TAPER
⑧	EX NB I-90/94	8+74.2	45.1'	RT	END OF TEMPORARY CONCRETE BARRIER TAPER
⑨	EX NB I-90/94	8+87.9	14.7'	RT	END OF TEMPORARY CONCRETE BARRIER TAPER
⑩	EX NB I-90/94	8+63.1	16.7'	RT	BEGIN OF TEMPORARY CONCRETE BARRIER
⑪	EX NB I-90/94	10+10.5	63.7'	RT	END OF TEMPORARY CONCRETE BARRIER
⑫	EX NB I-90/94	10+45.8	76.3'	RT	

PLACE SIGN IN ADVANCE OF STA 205+78  
(EX NB I-90/94)  
SIGNING FOR NW RAMP

PLACE SIGN IN ADVANCE OF STA 205+78  
(EX NB I-90/94)  
SIGNING FOR NE RAMP

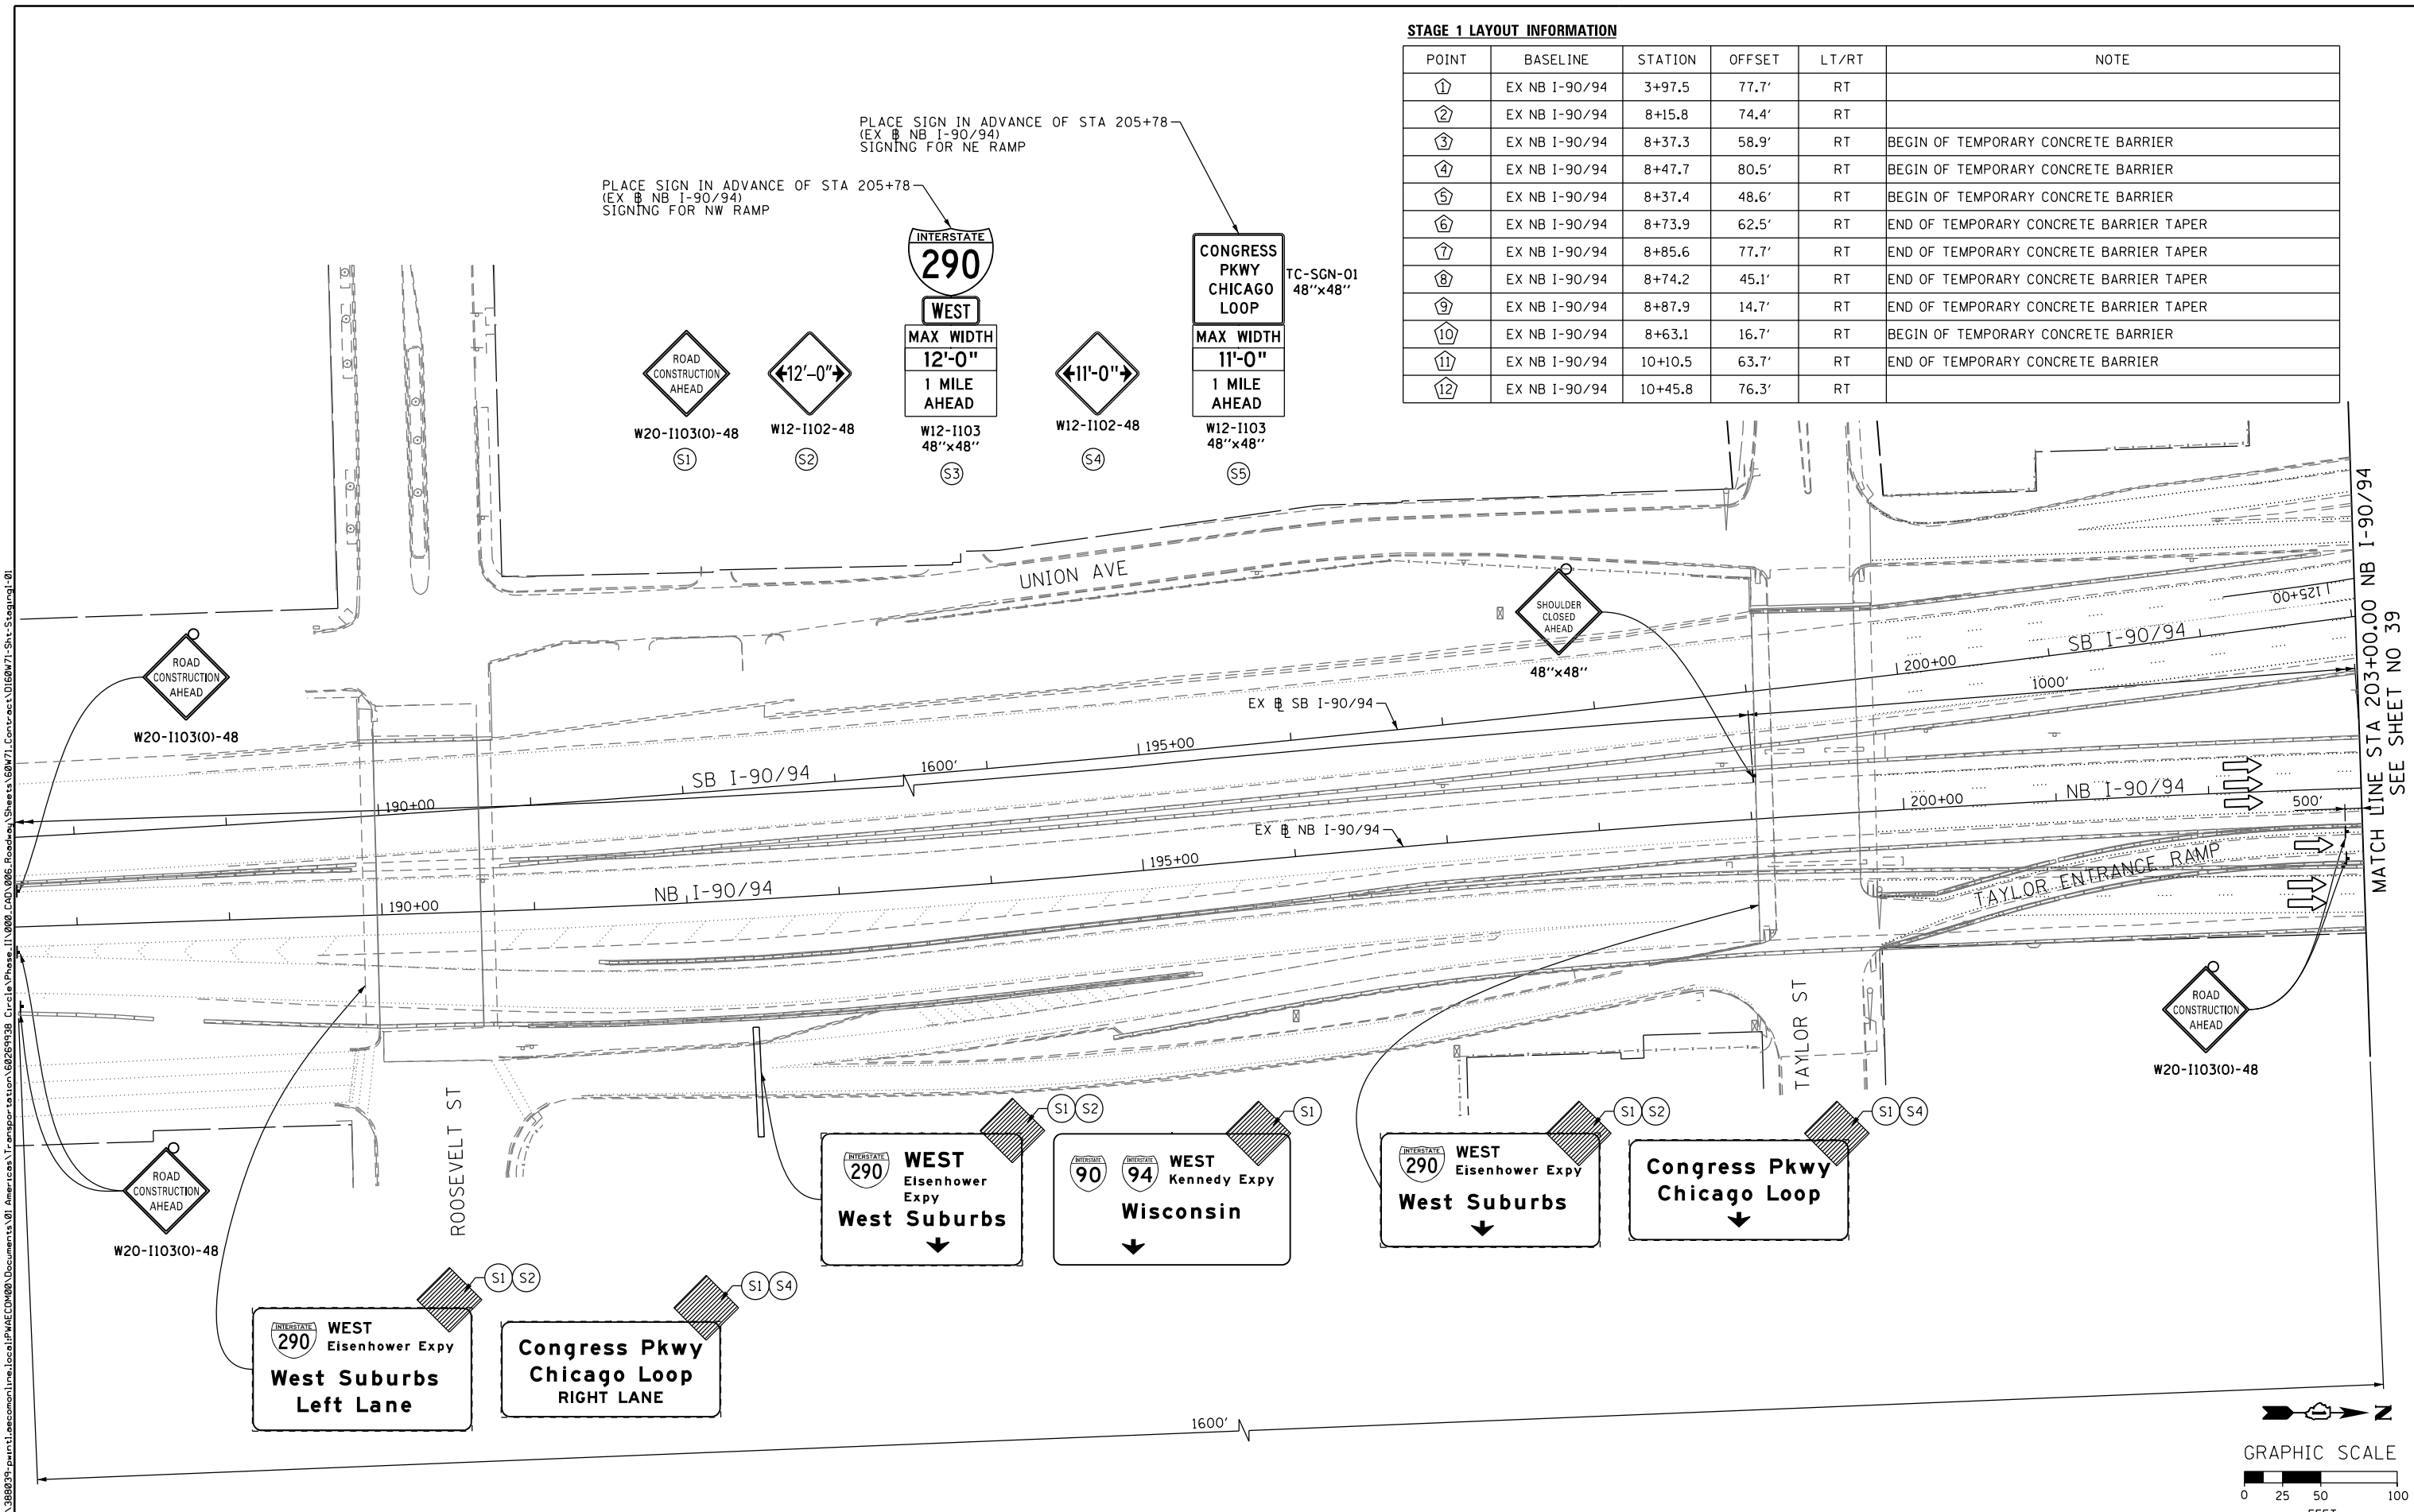

MATCH LINE STA 203+00.00 NB I-90/94  
SEE SHEET NO 39

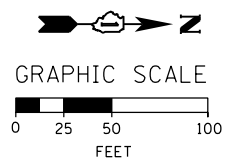

FILE PATH = p:\388035-p\m\1\escomon\me\local\p\AEC\000\Documents\01\_Americas\Transportation\62629938\_Circle\Phase\_1\000\_CAD\005\_Roadway\Sheets\60W71\_Contract\0160W71-Sht-Staging1-01



D160W71-Sht-Staging1-01  
USER NAME = PIMSARNO  
PLOT SCALE = 100.0000' / in.  
PLOT DATE = 2/17/2014

DESIGNED - OPS	REVISED -
DRAWN - OPS	REVISED -
CHECKED - DBM	REVISED -
DATE - 02/19/14	REVISED -

STATE OF ILLINOIS  
DEPARTMENT OF TRANSPORTATION

**SUGGESTED STAGES OF CONSTRUCTION AND TRAFFIC CONTROL PLAN**  
**STAGE 1**  
SCALE: 1" = 50' SHEET 1 OF 3 SHEETS STA. TO STA.

F.A.I. RTE.	SECTION	COUNTY	TOTAL SHEETS	SHEET NO.
90/94/290	2013-036R	COOK	256	38
CONTRACT NO. 60W71				
ILLINOIS FED. AID PROJECT				