


FILE PATH = p:\388035\pmt\secomon\line\local\p\AEC\000\Documents\01_Americas\Transportation\62629938_Circle\Phase_1\000_CAD\005_Roadway_Sheets\60W71_Contract\0160W71_Sht-Staging1_03.dgn

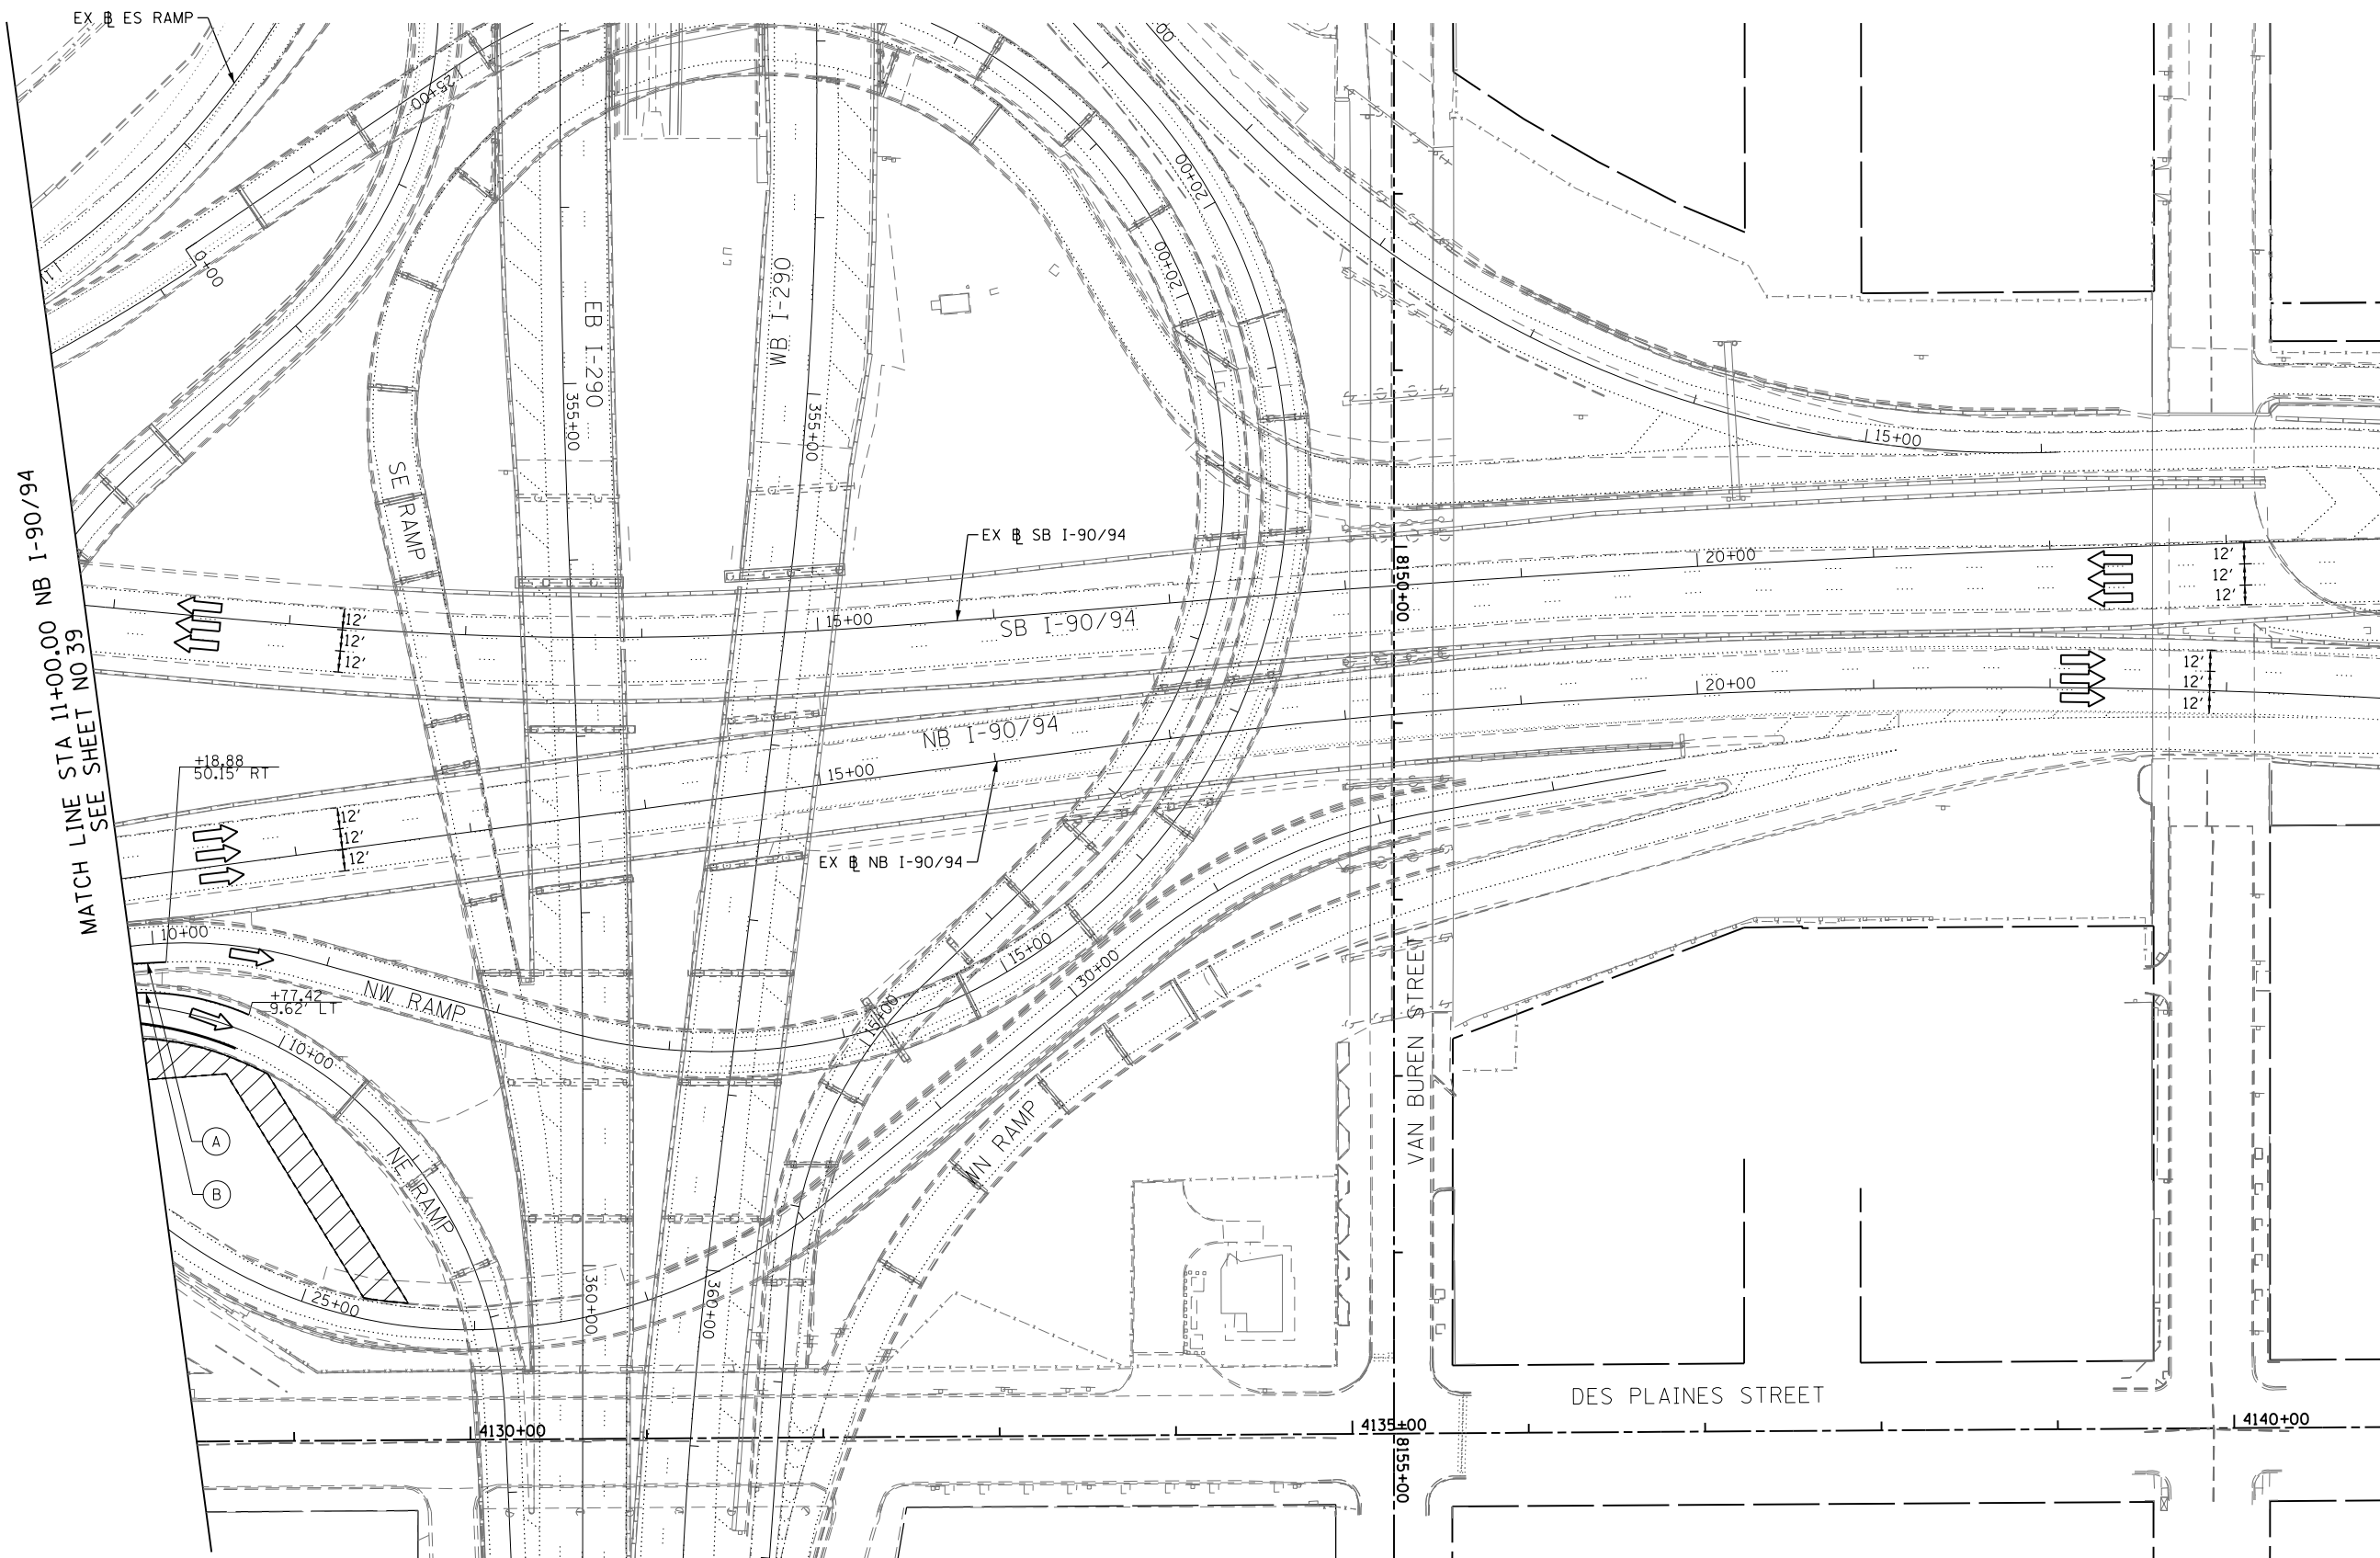

D160W71-Sht-Staging1-03.dgn
 USER NAME = pimsarno
 PLOT SCALE = 50.0000' / in.
 PLOT DATE = 12/19/2013

DESIGNED - OPS
 DRAWN - OPS
 CHECKED - DBM
 DATE - 12/20/13

REVISED -
 REVISED -
 REVISED -
 REVISED -

STATE OF ILLINOIS
 DEPARTMENT OF TRANSPORTATION

SUGGESTED STAGES OF CONSTRUCTION AND TRAFFIC CONTROL PLAN
 STAGE 1

SCALE: 1" = 50' SHEET 3 OF 3 SHEETS STA. TO STA.

F.A.I. RTE.	SECTION	COUNTY	TOTAL SHEETS	SHEET NO.
90/94/290	2013-036R	COOK	256	40
CONTRACT NO. 60W71				
ILLINOIS FED. AID PROJECT				