



c:\pwworking\acem00\myer.sc\d0257059\DIGOW71-sht-Light-09.dgn 12/18/2013 7:48:24 AM

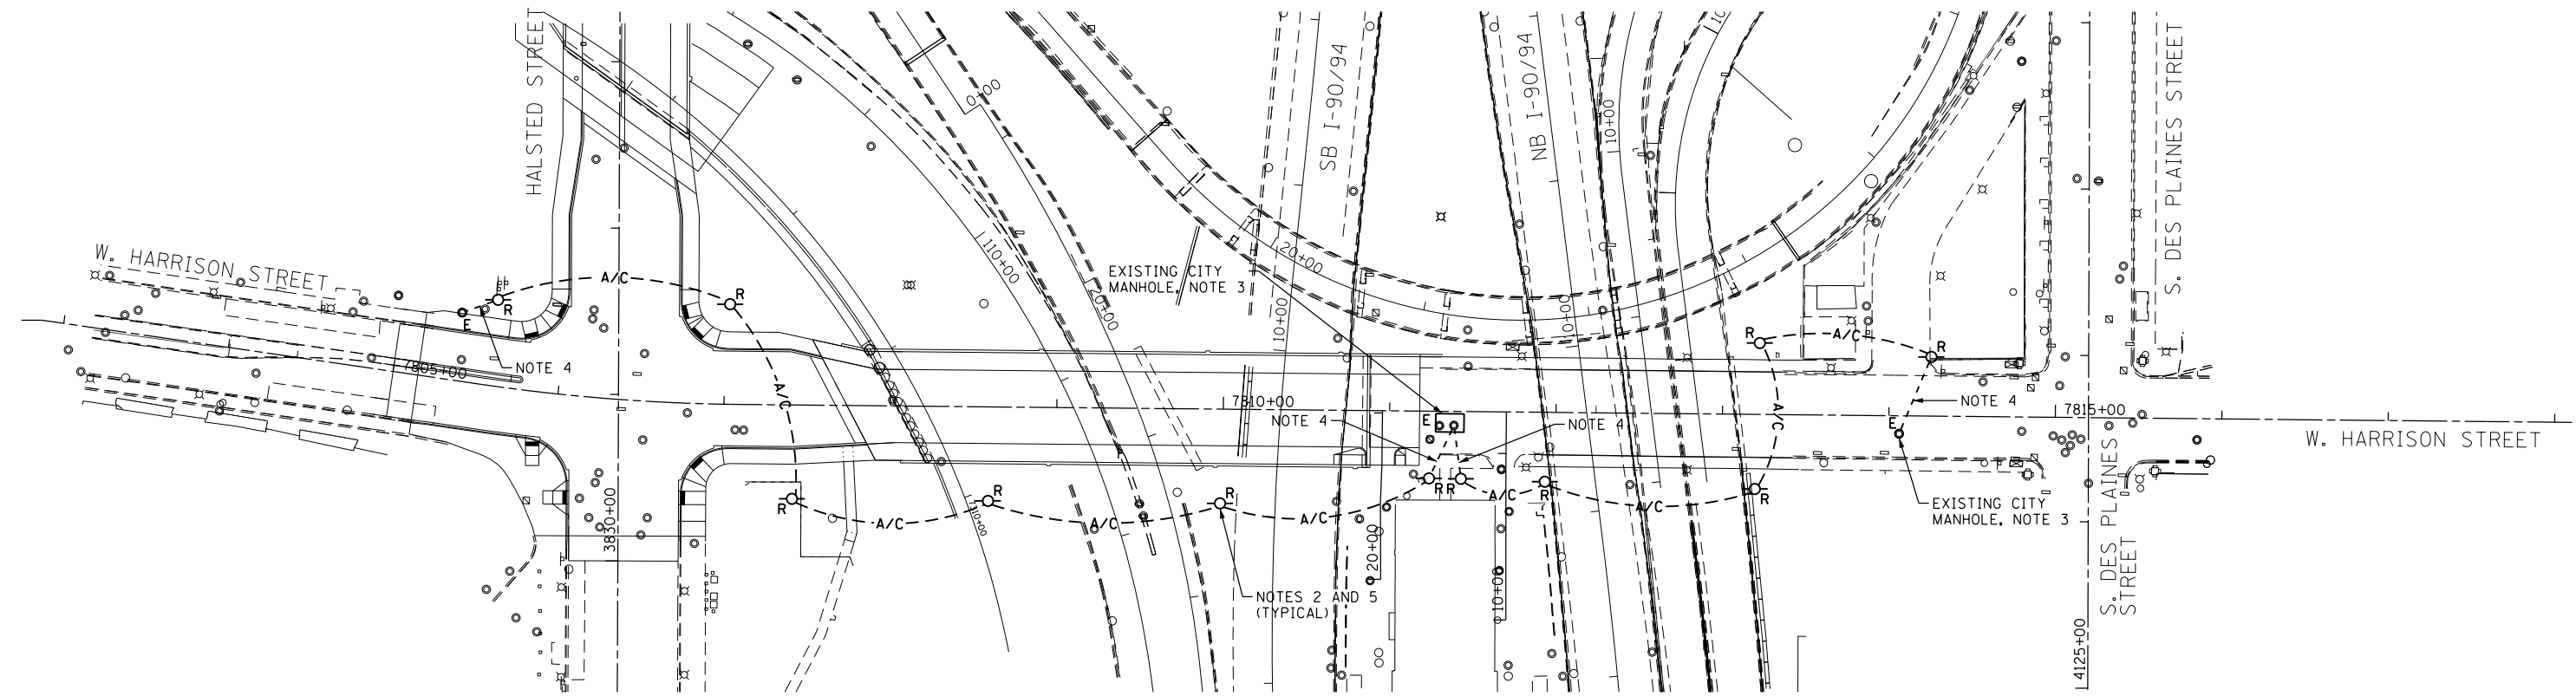

**NOTES:**

1. SEE DRAWING E-01 FOR IDOT ELECTRICAL SYMBOLS.
2. ALL REMOVAL WORK SHOWN ON THIS DRAWING WILL BE COORDINATED WITH THE CITY OF CHICAGO'S OFFICE OF EMERGENCY MANAGEMENT AND COMMUNICATIONS (OEMC). OEMC CONTACT: FRANK KELLY 312-746-9238
3. ALL DISCONNECTING OF EXISTING TEMPORARY OEMC CABLES IN EXISTING CITY MANHOLES WILL BE DONE BY OTHERS.
4. REMOVE EXISTING TEMPORARY COMMUNICATION CABLES FROM EXISTING CONDUIT FROM TEMPORARY WOOD POLE TO EXISTING CITY MANHOLE AS DIRECTED BY THE ENGINEER.
5. THE EXISTING TEMPORARY AERIAL COMMUNICATION FEED REMOVAL WORK SHALL NOT BEGIN UNTIL THE PROPOSED PERMANENT COMMUNICATION FEED HAS BEEN INSTALLED, TESTED AND ACCEPTED BY THE OEMC OR AS DIRECTED BY THE ENGINEER. THE PERMANENT COMMUNICATION FEED IS SHOWN ON DRAWING E-10.

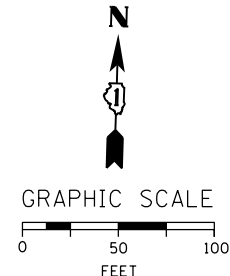

FOR LIGHTING CABLE AND EQUIPMENT INSTALLATION PLANS SEE DRAWING NO. E-07.  
FOR LIGHTING REMOVAL PLANS SEE DRAWING NO. E-08.

CITY OF CHICAGO DEPT. OF TRANSPORTATION DIVISION OF ENGINEERING		
<b>AECOM</b>		
WORK ORDER NO. _____	DATE _____	
COST ALLOCATION ACCOUNT _____		
APPROPRIATION ACCOUNT _____	MATERIAL _____ LABOR _____	
EAST HARRISON STREET TEMPORARY COMMUNICATIONS REMOVAL PLAN		
CITY OF CHICAGO DEPT. OF TRANSPORTATION DIVISION OF ELECTRICAL OPERATIONS		
DRAFTSMAN: CAM	CHIEF DRAFTSMAN: WDS	ENGINEER: WDS
SUPERVISING ENGINEER/ELEC. DESIGN ENGR. WDS		<b>E-09</b>
ENGINEER OF ELECTRICITY:		
GEN'L SUPT. OF ELECTRICITY:		
DEPUTY COMMISSIONER:		
SIZE: 22"   34"	SCALE: 1" = 50'	DATE: 12/06/13
DATE: 12/20/13		DWG. NO.: 9 OF 19
C.D.O.T. PROJECT NO.:		