



REVISIONS				
ZONE	REV	DESCRIPTION	DATE	APPROVED

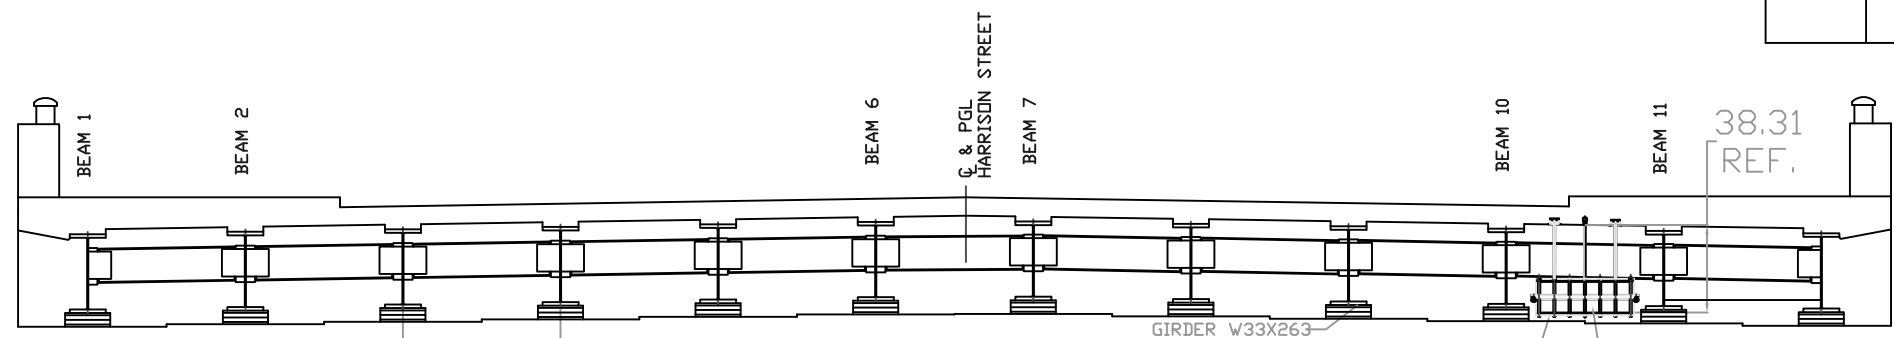


5'-9" TYPICAL
TYPICAL CROSS SECTION DIAPHRAGM D1
LOOKING UP STATION AT NORTH ABUTMENT

NOTE
SEAL AROUND DUCTS AFTER
INSTALLED THROUGH WALL

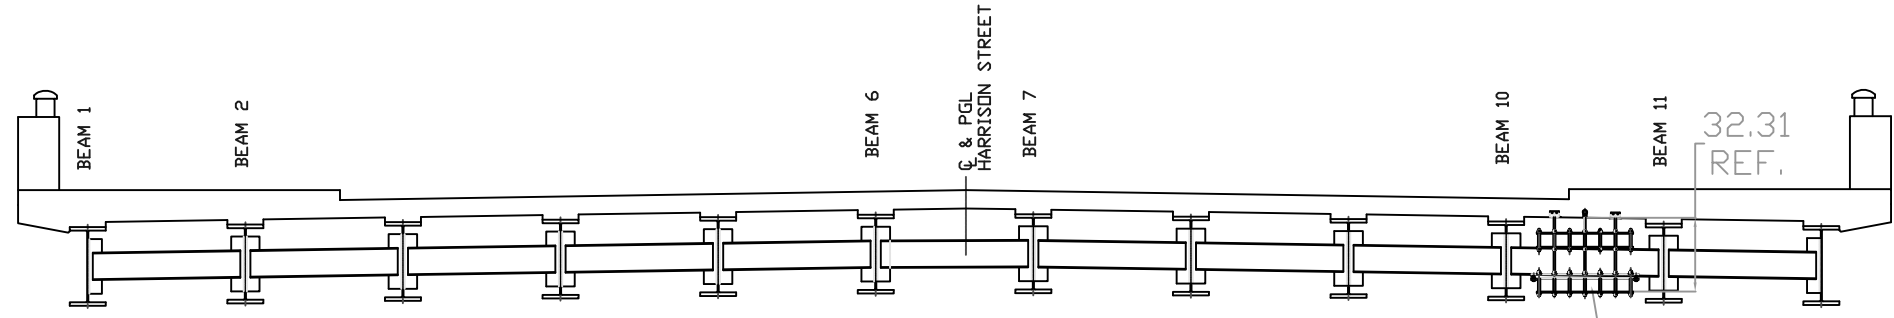

TYPICAL CROSS SECTION DIAPHRAGM D2
LOOKING UP STATION

COMED DUCT BANK EIGHT 5' FIBERGLASS DUCTS
NO PART OF THE DUCT BANK CAN EXTEND BELOW THE I-BEAMS

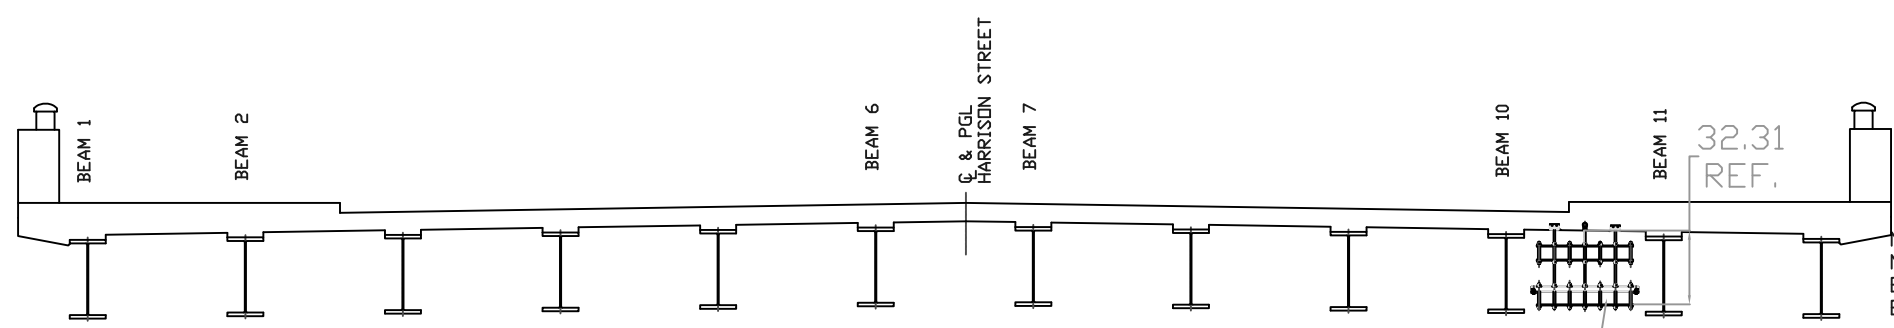

TYPICAL CROSS SECTION
LOOKING UP STATION

COMED DUCT BANK EIGHT 5' FIBERGLASS DUCTS
NO PART OF THE DUCT BANK CAN EXTEND BELOW THE I-BEAMS

NOTE
NO PART OF THE CONDUIT SUPPORT HANGER CAN
EXTEND BELOW THE BRIDGE DECK GIRDER
EXTENDED RODS MAY NEED TO BE ALTERED

FOR INFORMATION ONLY
WORK TO BE PERFORMED BY OTHERS
WITH THE EXCEPTION OF PLACEMENT
OF INSERTS INTO SUPERSTRUCTURE

This drawing is the property of Condux International, Inc. and the information thereon is to be treated as confidential. It is not to be used, copied or disclosed to outside parties without our written consent

Note:
ALL MEASUREMENTS ARE IN INCHES UNLESS NOTED OTHERWISE

DRAWING APPROVAL
I _____
APPROVE THIS DRAWING FOR MANUFACTURING
DATE: _____

Bridge Deck Cross Section	CONDUX INTERNATIONAL, INC. MANKATO MN PH. 800-533-2077			
	Project: Com Ed Harrison Street East Bridge over F.A.I. RTE NB 90-94 Dan Ryan Expressway, Cook County Illinois			
WEIGHT: 0.0 LBS EA	SIZE	FSCM NO.	DWG NO. TBA	REV 0.0
QUOTE NO. 3985218599	SCALE 1/2	DATE: 12-09-2013	SHEET: CONDUX 1 OF 3 SHEET 140 OF 256	