

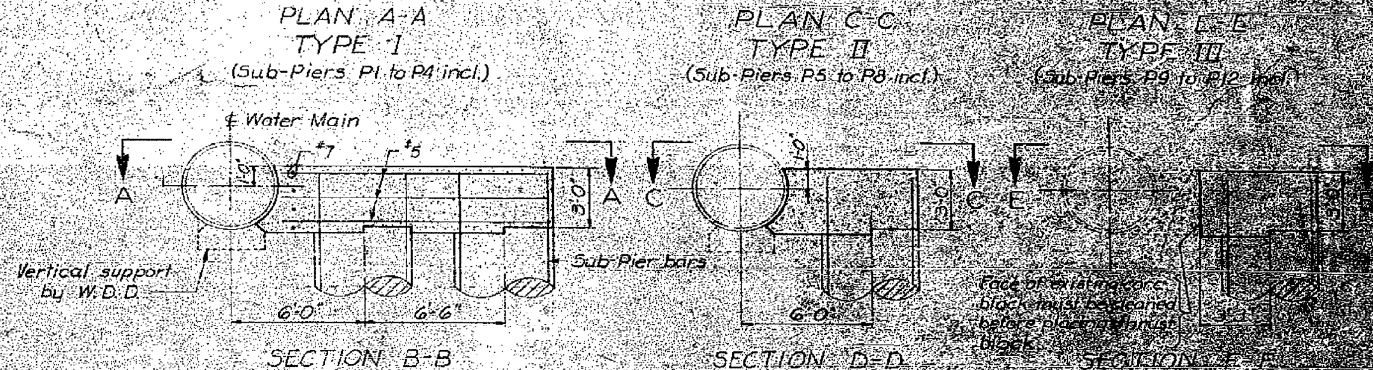


Sub-Pier No	Elevation of Water Main	Elev. Top of Sub-Pier
P1 & P2	+9.0	+7.5
P3 & P4	+9.0	+7.0
P5	+9.0	+7.0
P6	+9.0	+7.0
P7	+9.0	+7.0
P8	+9.0	+7.0
P9	+6.5	+4.5
P10	+7.5	+5.5
P11	+8.5	+6.5
P12	+9.5	+7.5

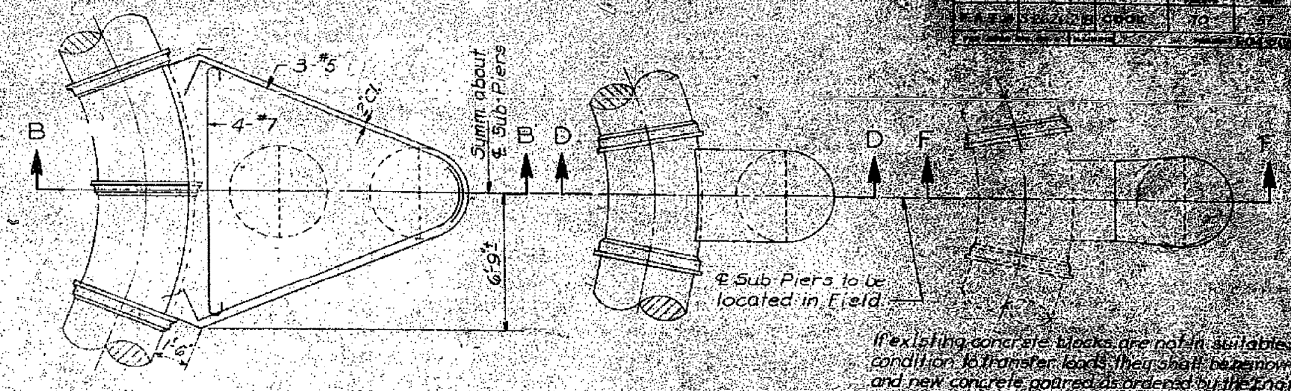

THRUST BLOCK DETAILS
Scale 1/2"=1'-0"

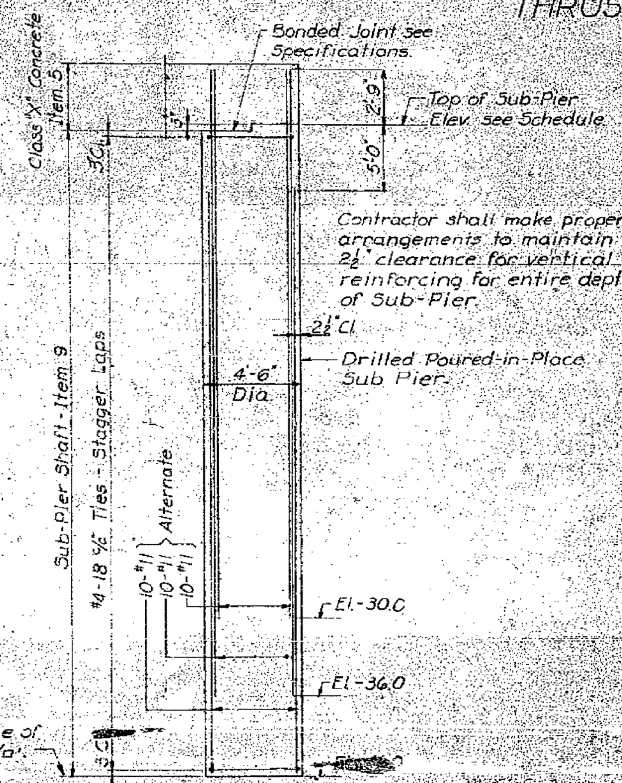

- Notes:-
- Key Plan and General Notes
 - Soil Borings
 - Sub-Piers Bridge Structure
 - West Abutment
 - East Abutment
 - Retaining Walls Sub-Piers
 - Retaining Walls Top Plan

CITY OF CHICAGO
DEPARTMENT OF PUBLIC WORKS
BUREAU OF ENGINEERING
SOUTH ROUTE SUPERHIGHWAY
SECTION 5-2626.2-1B
HARRISON STREET BRIDGE

LATERAL SUPPORTS FOR
SUB PIERS
P1 to P12 incl.

SCALE AS NOTED SHEET NO. 5/21 OF 70 SHEETS

FILE PATH = p:\38893\p\m\1\esc\com\line\local\p\w\ec\dwg\Documents\01_Americas\Transportation\6626262-1B\Drawings\Sheet\5-2626.2-1B\1-73.dgn

DRAWN BY: [Signature]
CHECKED BY: [Signature]
APPROVED BY: [Signature]



D160W71-sht-A5-BUILT-73.dgn
USER NAME = chhua
PLOT SCALE = 20.0000' / in.
PLOT DATE = 12/19/2013

DESIGNED - MSC
DRAWN - MSC
CHECKED - RBB
DATE - 12/20/13

STATE OF ILLINOIS
DEPARTMENT OF TRANSPORTATION

EXISTING HARRISON STREET BRIDGE PLANS
THRUST RESTRAINTS

SCALE: SHEET OF SHEETS STA. TO STA.

F.A.I. RTE.	SECTION	COUNTY	TOTAL SHEETS	SHEET NO.
90/94/290	2013-036R	COOK	256	215

CONTRACT NO. 60W71
ILLINOIS FED. AID PROJECT

FOR INFORMATION ONLY
NOT TO SCALE