


FRAME EXTENSION INTO PAVEMENT	INNER HOOP REINFORCEMENT DIAMETER	SEMI CIRCULAR FORM DIAMETER	OUTER HOOP REINFORCEMENT DIAMETER
UP TO 8" (200)	3'-6" (1.1 m)	4'-0" (1.2 m)	5'-0" (1.5 m)
> 8" (200) TO 14" (360)	4'-0" (1.2 m)	4'-6" (1.4 m)	5'-0" (1.5 m)

**DESIGNER NOTE:**  
THIS DETAIL IS TO BE USED  
WHEN THE GUTTER FLAG IS  
LESS THAN 24"

**NOTES :**

1. THE ROUNDOUT AND ADDED REINFORCEMENT WILL NOT BE PAID SEPARATELY, BUT SHALL BE INCLUDED IN THE CONTRACT UNIT PRICE FOR THE PAVEMENT.
2. TRANSVERSE JOINTS MAY BE MOVED TO ACCOMMODATE ROUNDOUT. EDGE OF CIRCULAR JOINT SHALL BE MINIMUM 12" (300) FROM TRANSVERSE JOINT. RELOCATED TRANSVERSE JOINT SHALL BE CONTINUOUS FROM EDGE OF PAVEMENT TO EDGE OF PAVEMENT.
3. SEMI-CIRCULAR FORM SHALL BE REMOVED PRIOR TO DRILL AND GROUT OF TIE BARS.
4. ALL REINFORCED BARS SHALL BE EPOXY COATED.
5. DRILL AND GROUT IS PREFERRED, HOWEVER TIE BARS CAN BE POURED IN PLACE IF CLEARANCE IS PROVIDED TO OUTER EDGE OF FRAME. MINIMUM 2" (50) CLEARANCE.
6. WOOD SHIMS SHALL BE USED TO ADJUST ALL FRAMES. AFTER ADJUSTING MORTAR HAS CURED, THE WOOD SHIMS SHALL BE REMOVED AND THE VOIDS UNDER THE FRAMES FILLED WITH NON SHRINK GROUT.
7. HOOP REINFORCEMENT SHALL BE ONE PIECE CONSTRUCTION.
8. CIRCULAR FRAMES AND GRATES MAY BE SUBSTITUTED.
9. CURB DOWELS MUST BE PLACED LEVEL & TRUE TO ALLOW CONTRACTION MOVEMENT.

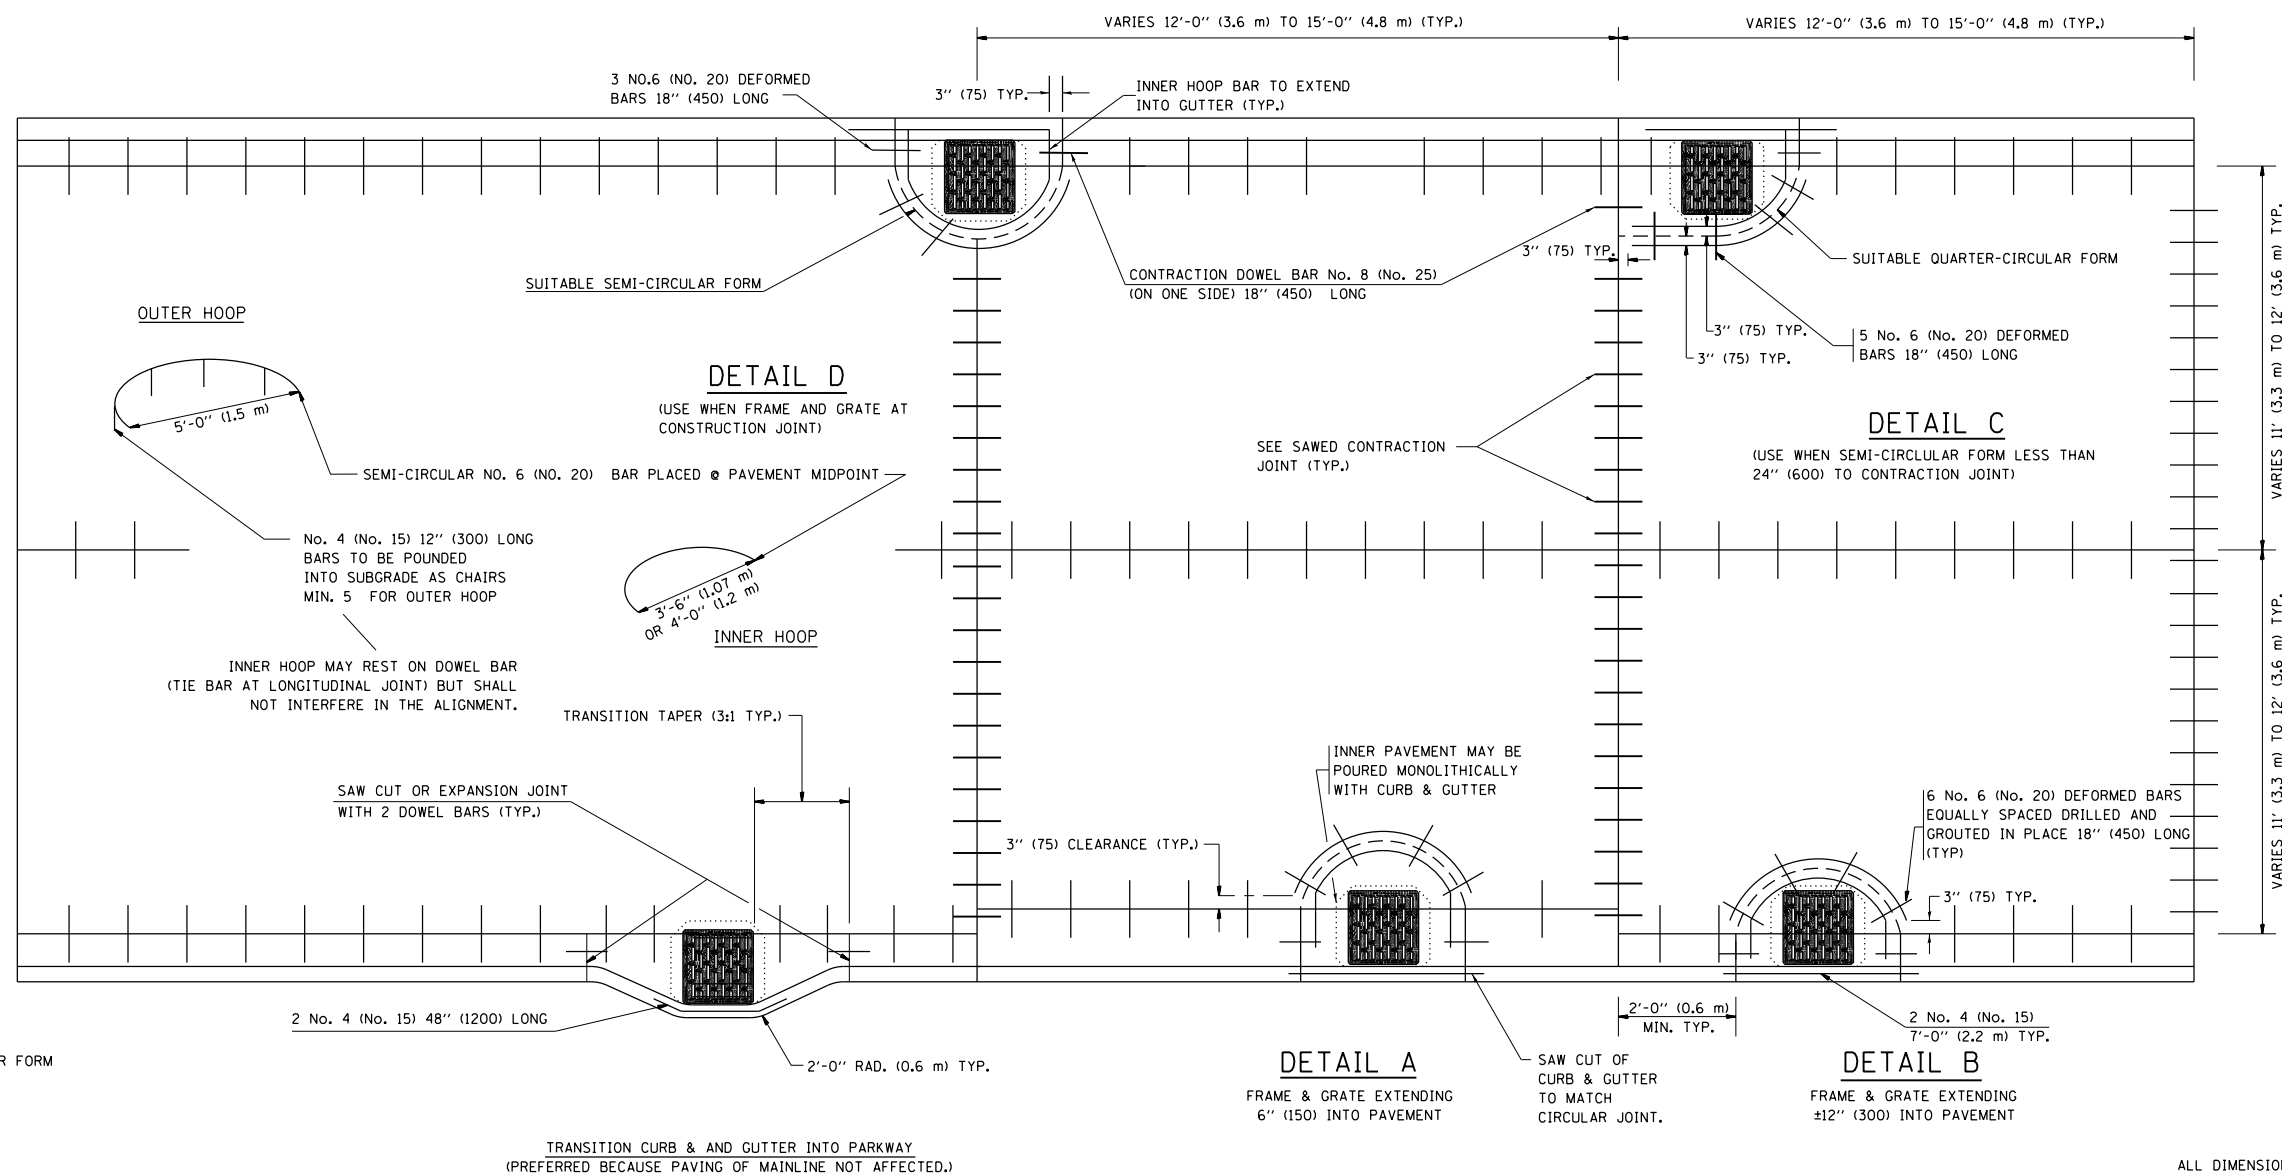

ALL DIMENSIONS ARE IN INCHES (MILLIMETERS) UNLESS OTHERWISE NOTED

FILE PATH = p:\388035\pmt\secomon\me\local\p\AECD\000\Documents\01\_Americas\Transportation\60269938\_Circle\Phase\_1\11000\_CAD\006\_Roadway\_Sheets\60W71\_Contract\0160W71-SHT-D1-Detail-07-(BD-48).dgn



D160W71-SHT-D1-Detail-07-(BD-48).dgn  
USER NAME = chitua  
PLOT SCALE = 50.0000' / in.  
PLOT DATE = 12/19/2013

DESIGNED - A. ABBAS  
DRAWN - TOM MATOUSEK  
CHECKED - A. ABBAS  
DATE - 01-04-99

REVISED-T. MATOUSEK 08-28-00  
REVISED-T. MATOUSEK 10-02-00  
REVISED-T. MATOUSEK 04-25-02  
REVISED-P. LAFLEUR 08-27-02

**STATE OF ILLINOIS  
DEPARTMENT OF TRANSPORTATION**

**PCC PAVEMENT ROUNDOUTS AT  
CURB AND GUTTER**

SCALE: NONE SHEET OF SHEETS STA. TO STA.

F.A.I. RTE.	SECTION	COUNTY	TOTAL SHEETS	SHEET NO.
90/94/290	2013-036R	COOK	256	222
<b>BD-48</b>			<b>CONTRACT NO. 60W71</b>	
FED. ROAD DIST. NO. 1 ILLINOIS FED. AID PROJECT				