

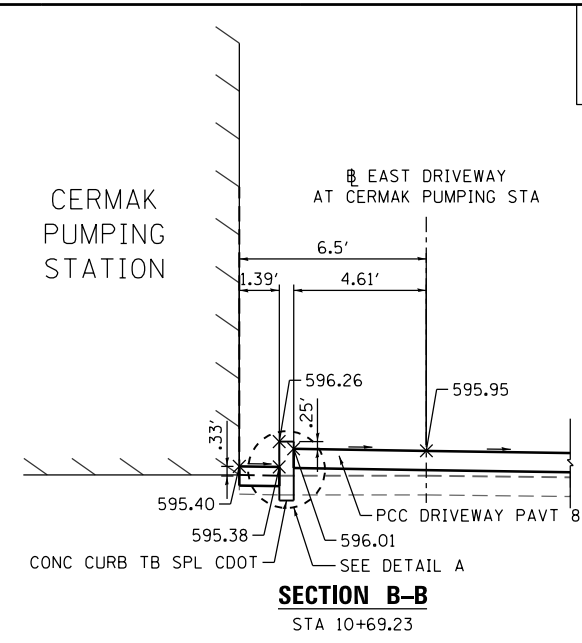
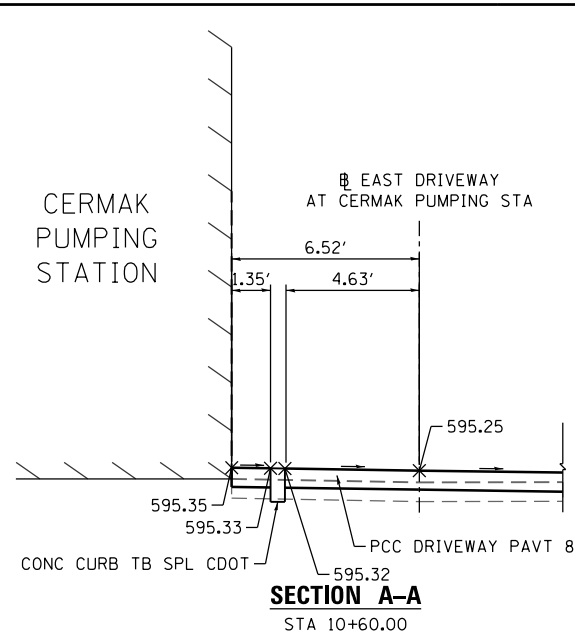
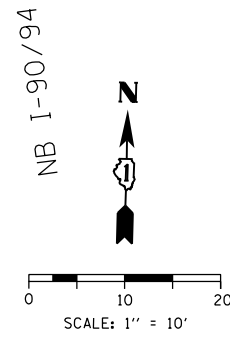


FILE PATH = p:\388035-p\m\1\escomon\me\local\p\AECD\000\Documents\01\_Americas\Transportation\62629938\_Circle\Phase\_1\1\000\_CAD\005\_Roadway\Sheets\60W71\_Contract\0160W71-sht-Detail-01.dgn

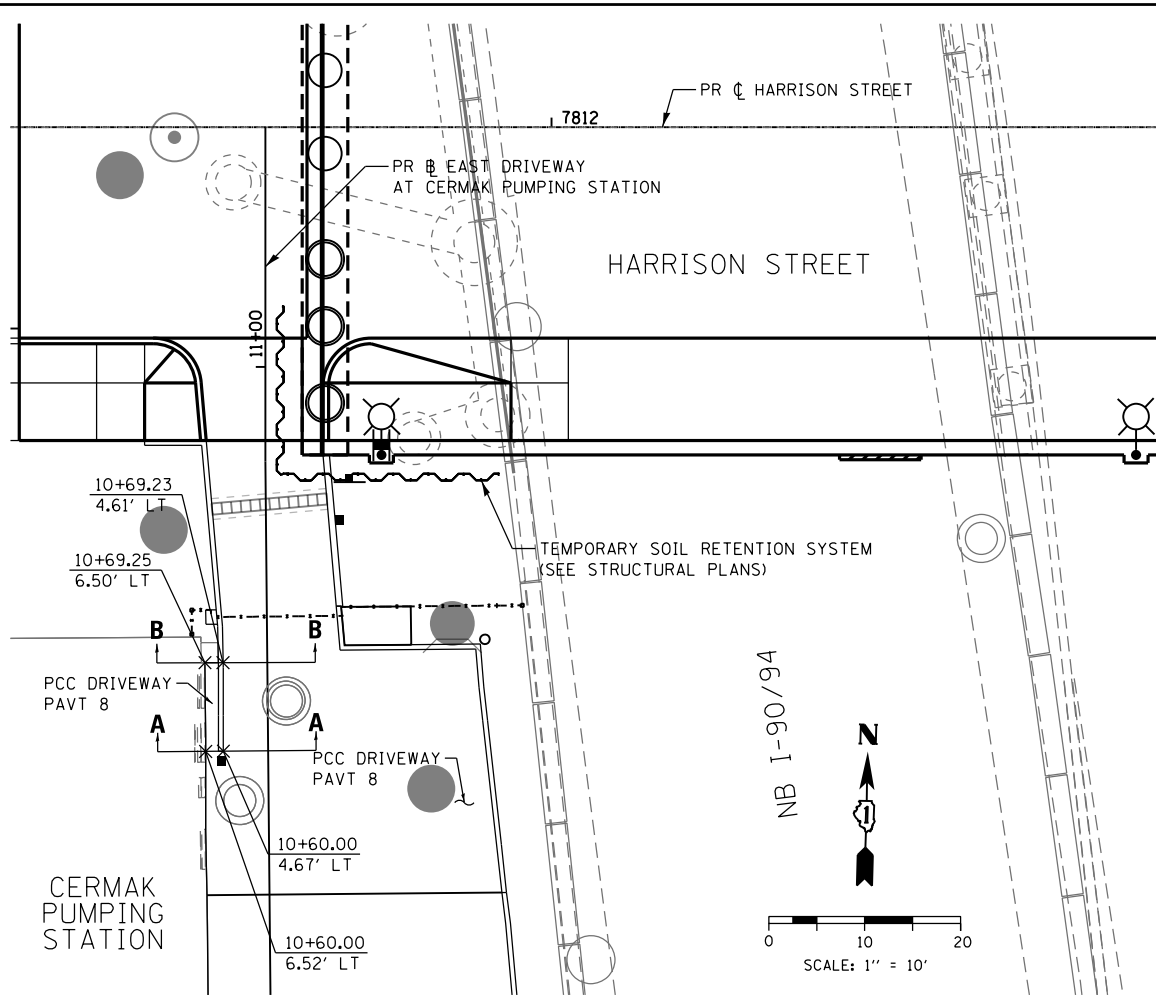

**CONCRETE CURB, TYPE B (SPECIAL) (CDOT)  
AT EAST DRIVEWAY OF  
CERMAK PUMPING STATION**

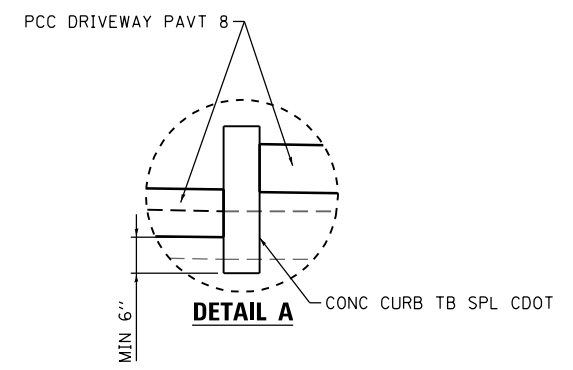

D160W71-sht-Detail-01.dgn	DESIGNED - AFC	REVISED -
USER NAME = chiuw	DRAWN - AFC	REVISED -
PLOT SCALE = 20.0000' / in.	CHECKED - DBM	REVISED -
PLOT DATE = 2/21/2014	DATE - 02/19/14	REVISED -

**STATE OF ILLINOIS  
DEPARTMENT OF TRANSPORTATION**

**ROADWAY DETAILS  
CONCRETE CURB, TYPE B (SPECIAL) (CDOT)**

SCALE: N.T.S. SHEET 1 OF 3 SHEETS STA. TO STA.

F.A.I. RTE.	SECTION	COUNTY	TOTAL SHEETS	SHEET NO.
90/94/290	2013-036R	COOK	256	235
CONTRACT NO. 60W71				
ILLINOIS FED. AID PROJECT				