

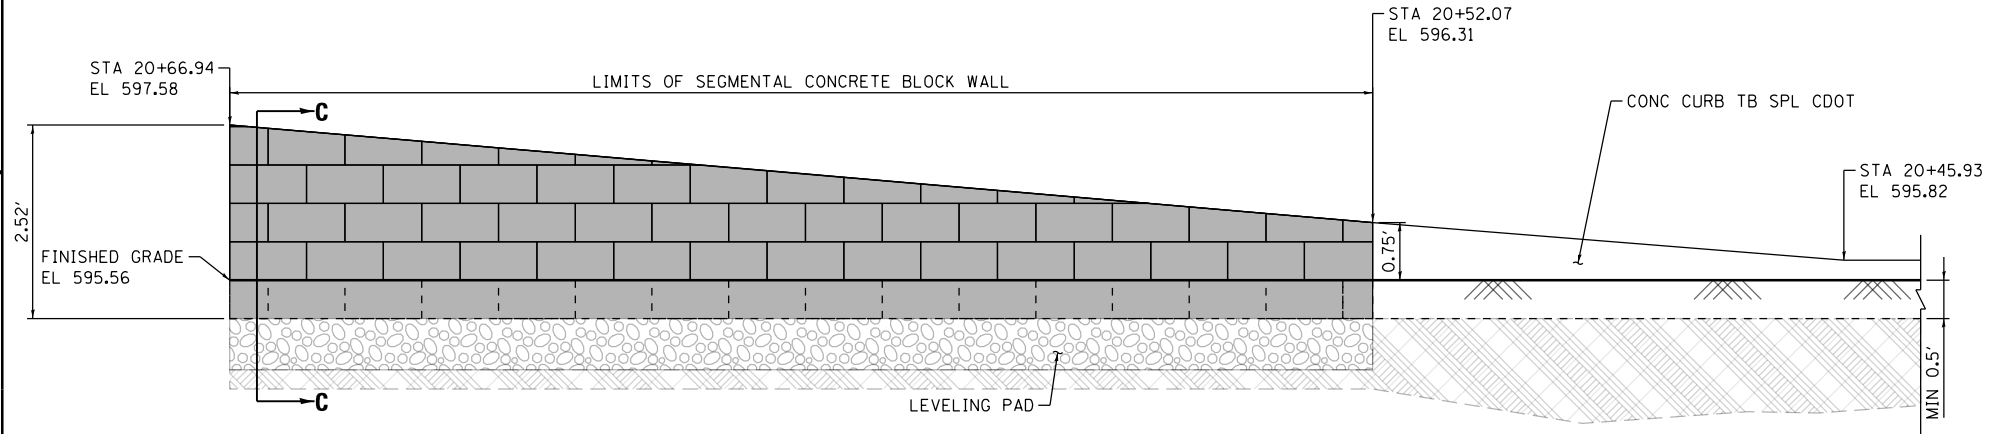



PLAN VIEW

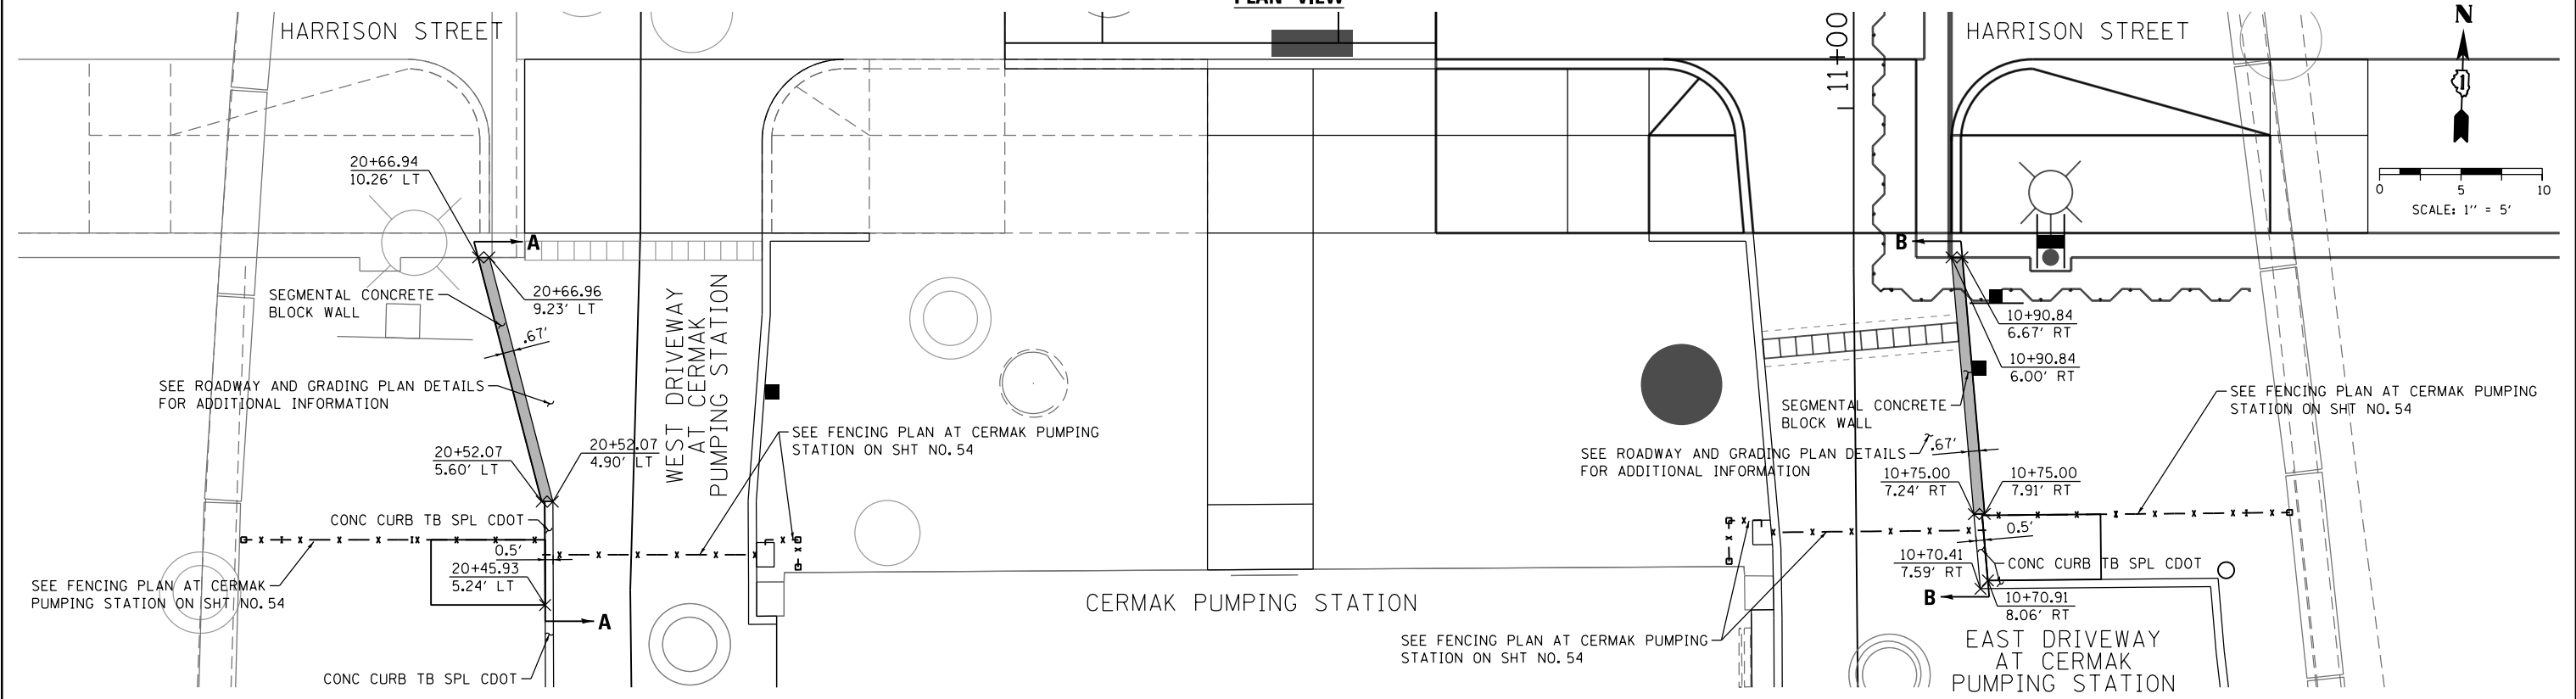

ELEVATION VIEW
SECTION A-A
(WEST DRIVEWAY AT CERMAK PUMPING STATION)

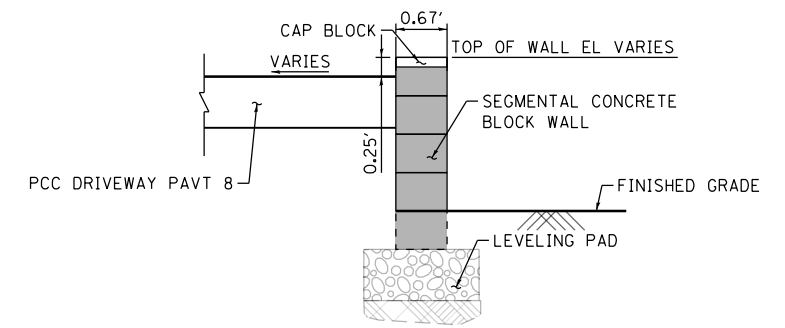

TYPICAL SECTION
SECTION C-C

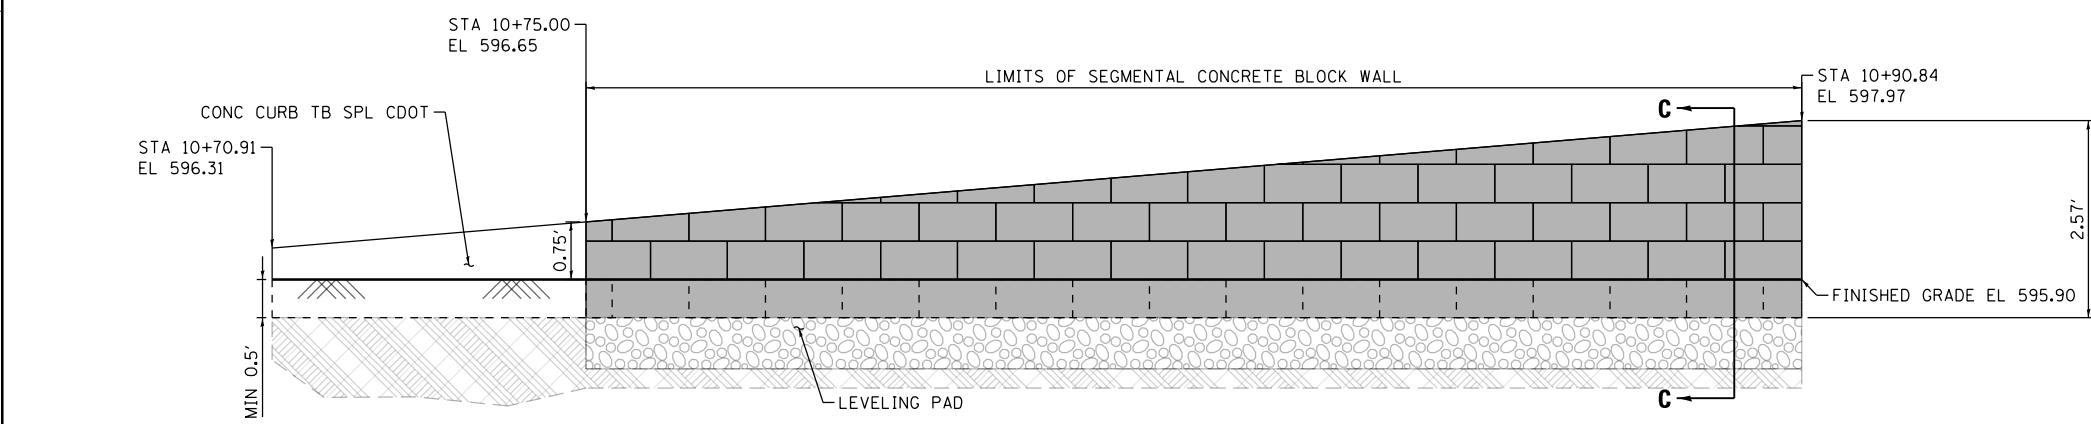

ELEVATION VIEW
SECTION B-B
(EAST DRIVEWAY AT CERMAK PUMPING STATION)

- NOTES:**
- CONTRACTOR SHALL COORDINATE COLOR AND TEXTURE OF THE SEGMENTAL CONCRETE BLOCK WALL TO BE APPROVED BY THE ENGINEER AND CITY OF CHICAGO DEPARTMENT OF WATER MANAGEMENT.

BILL OF MATERIAL

ITEM	UNIT	TOTAL
SEGMENTAL CONCRETE BLOCK WALL	SQ FT	59

SEGMENTAL CONCRETE BLOCK WALL



D160W71-sht-Detail-02
 USER NAME = chiuw
 PLOT SCALE = 10.0000' / 1" = 10.0000'
 PLOT DATE = 2/21/2014

DESIGNED - AFC
 DRAWN - AFC
 CHECKED - BMR
 DATE - 02/19/14

REVISED -
 REVISED -
 REVISED -
 REVISED -

**STATE OF ILLINOIS
 DEPARTMENT OF TRANSPORTATION**

**ROADWAY DETAILS
 SEGMENTAL CONCRETE BLOCK WALL**

SCALE: N.T.S. SHEET 2 OF 3 SHEETS STA. TO STA.

F.A.I. R.T.E.	SECTION	COUNTY	TOTAL SHEETS	SHEET NO.
90/94/290	2013-036R	COOK	256	235A
CONTRACT NO. 60W71				
ILLINOIS FED. AID PROJECT				

FILE PATH = p:\388035-pur\1-escomon\me-local\p\AECD\000\Documents\01_Americas\Transportation\62629938_Circle\Phase\1\000_CAD\005_Roadway\Sheets\60W71-Contract\0160W71-sht-Detail-02