
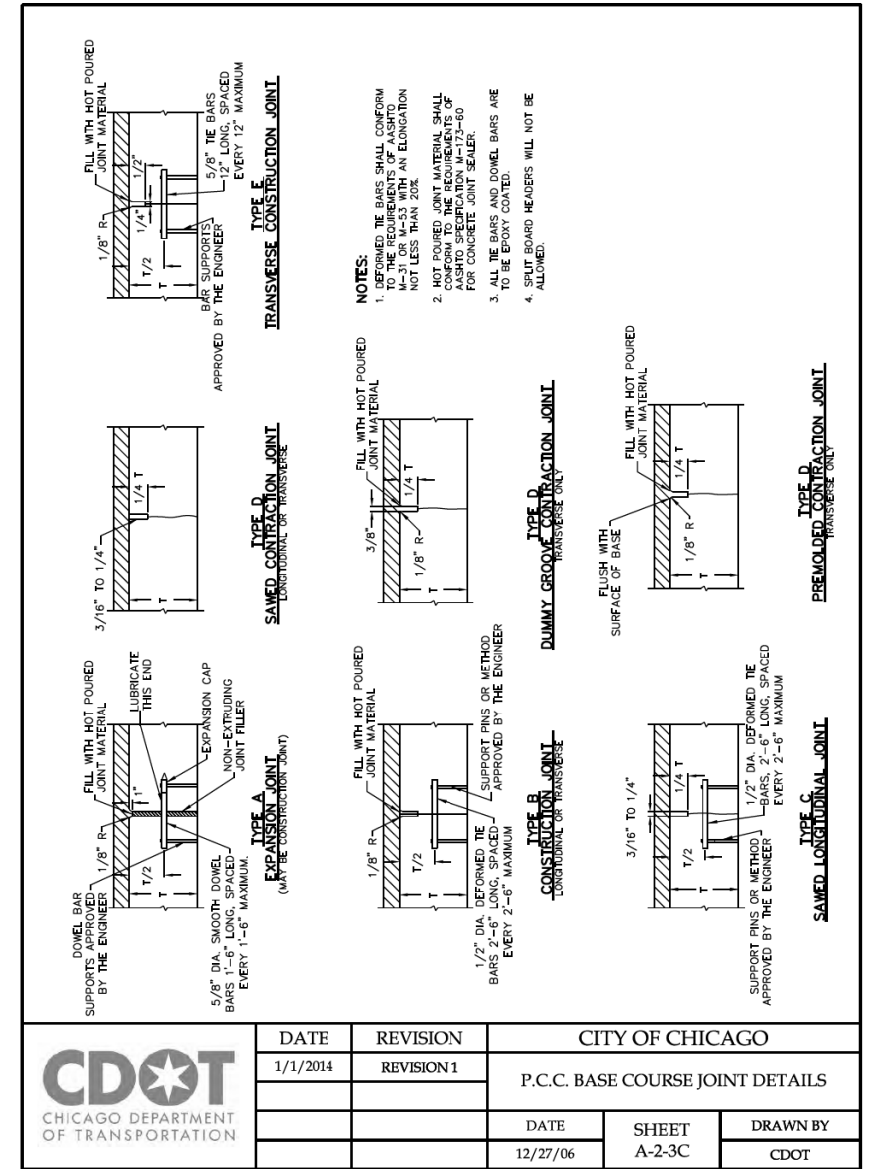
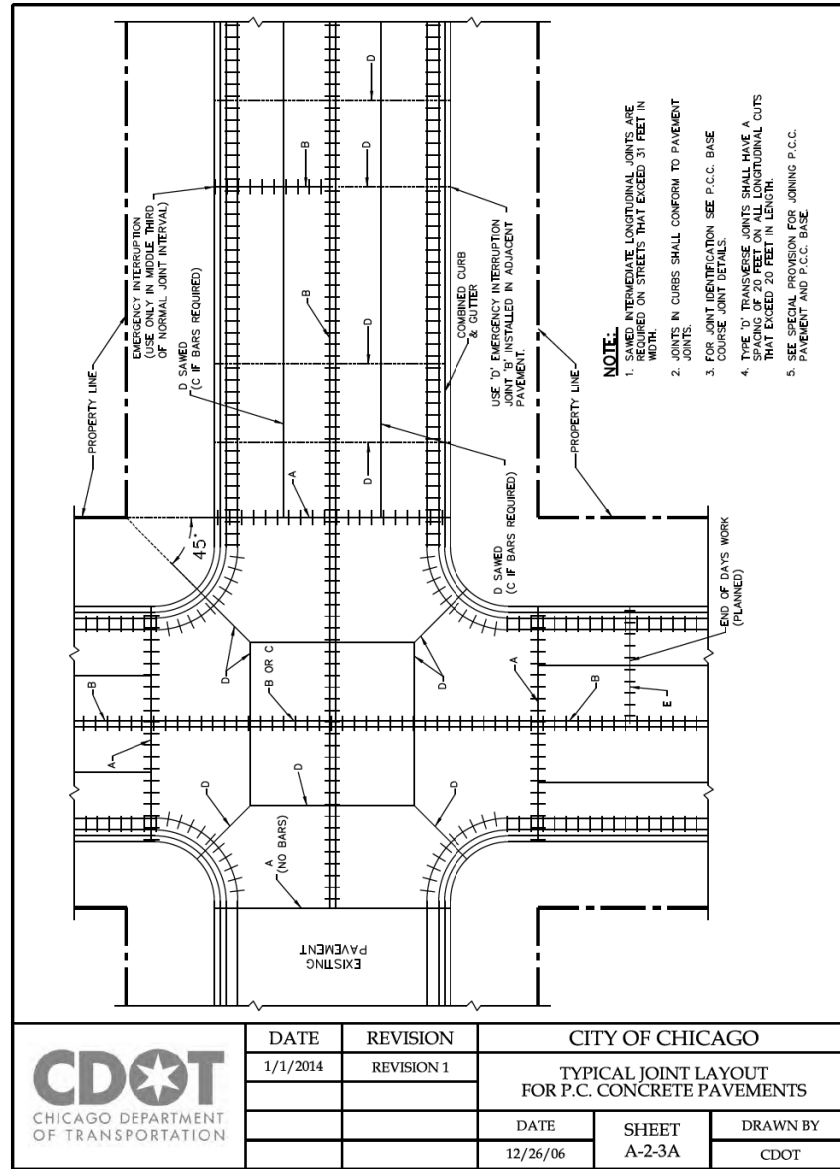


FILE PATH = p:\388035\pmt\escomon\me\local\p\AECOM\0\Documents\01_Americas\Transportation\62629938_Circle\Phase_1\000_CAD\005_Roadway\Sheets\60W71_Contract\0160W71-shr-CDOT-Detail-01

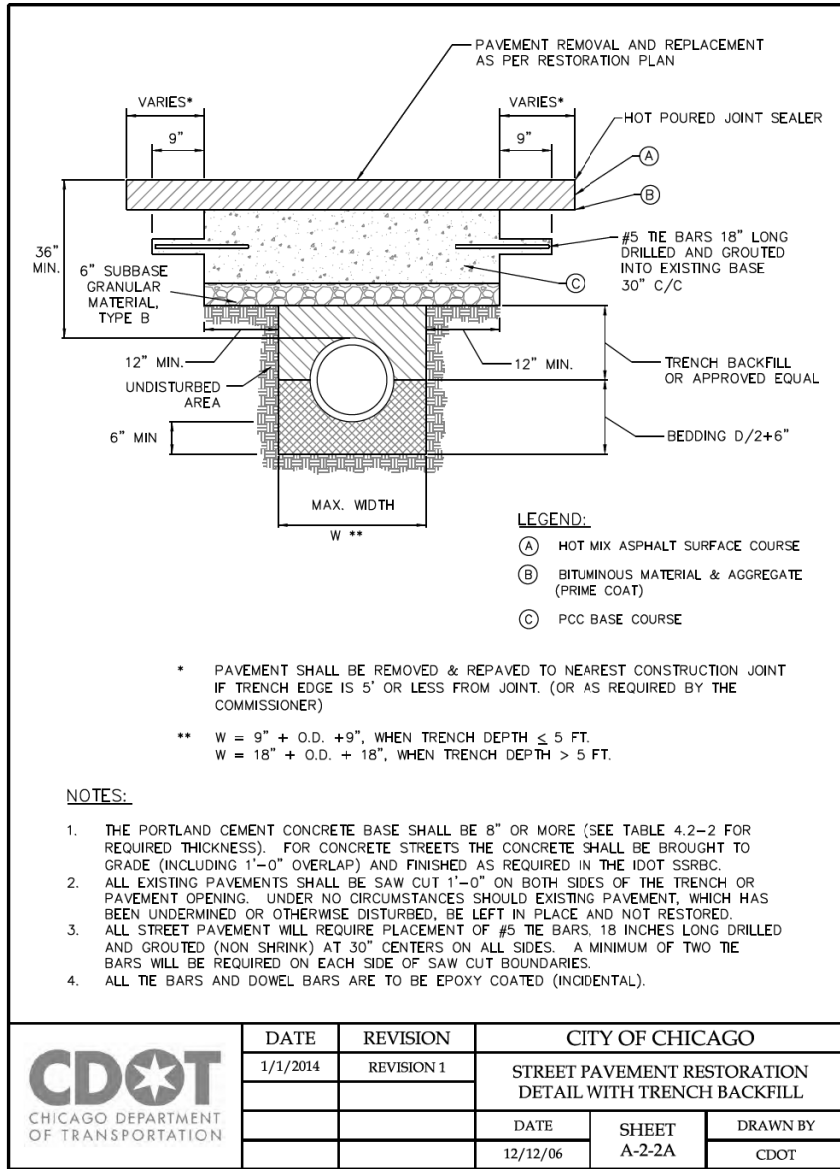

D160W71-shr-CDOT-Detail-01
USER NAME = chiua
PLOT SCALE = 2.0000' / in.
PLOT DATE = 2/18/2014

DESIGNED - OPS
DRAWN - OPS
CHECKED - DBM
DATE - 02/19/14

REVISED -
REVISED -
REVISED -
REVISED -

STATE OF ILLINOIS
DEPARTMENT OF TRANSPORTATION

CHICAGO DEPARTMENT OF TRANSPORTATION
STANDARD DETAILS

SCALE: NTS SHEET 1 OF 6 SHEETS STA. TO STA.

F.A.I. R.T.E.	SECTION	COUNTY	TOTAL SHEETS	SHEET NO.
90/94/290	2013-036R	COOK	256	237
CONTRACT NO. 60W71				
ILLINOIS FED. AID PROJECT				