


DATE	
BY	
FINAL SURVEY	SURVEYED
NOTE BOOK	PLOTTED
NO.	TEMPLATE
	AREAS CHECKED

DATE	
BY	
ORIGINAL SURVEY	SURVEYED
NOTE BOOK	PLOTTED
NO.	TEMPLATE
	AREAS CHECKED

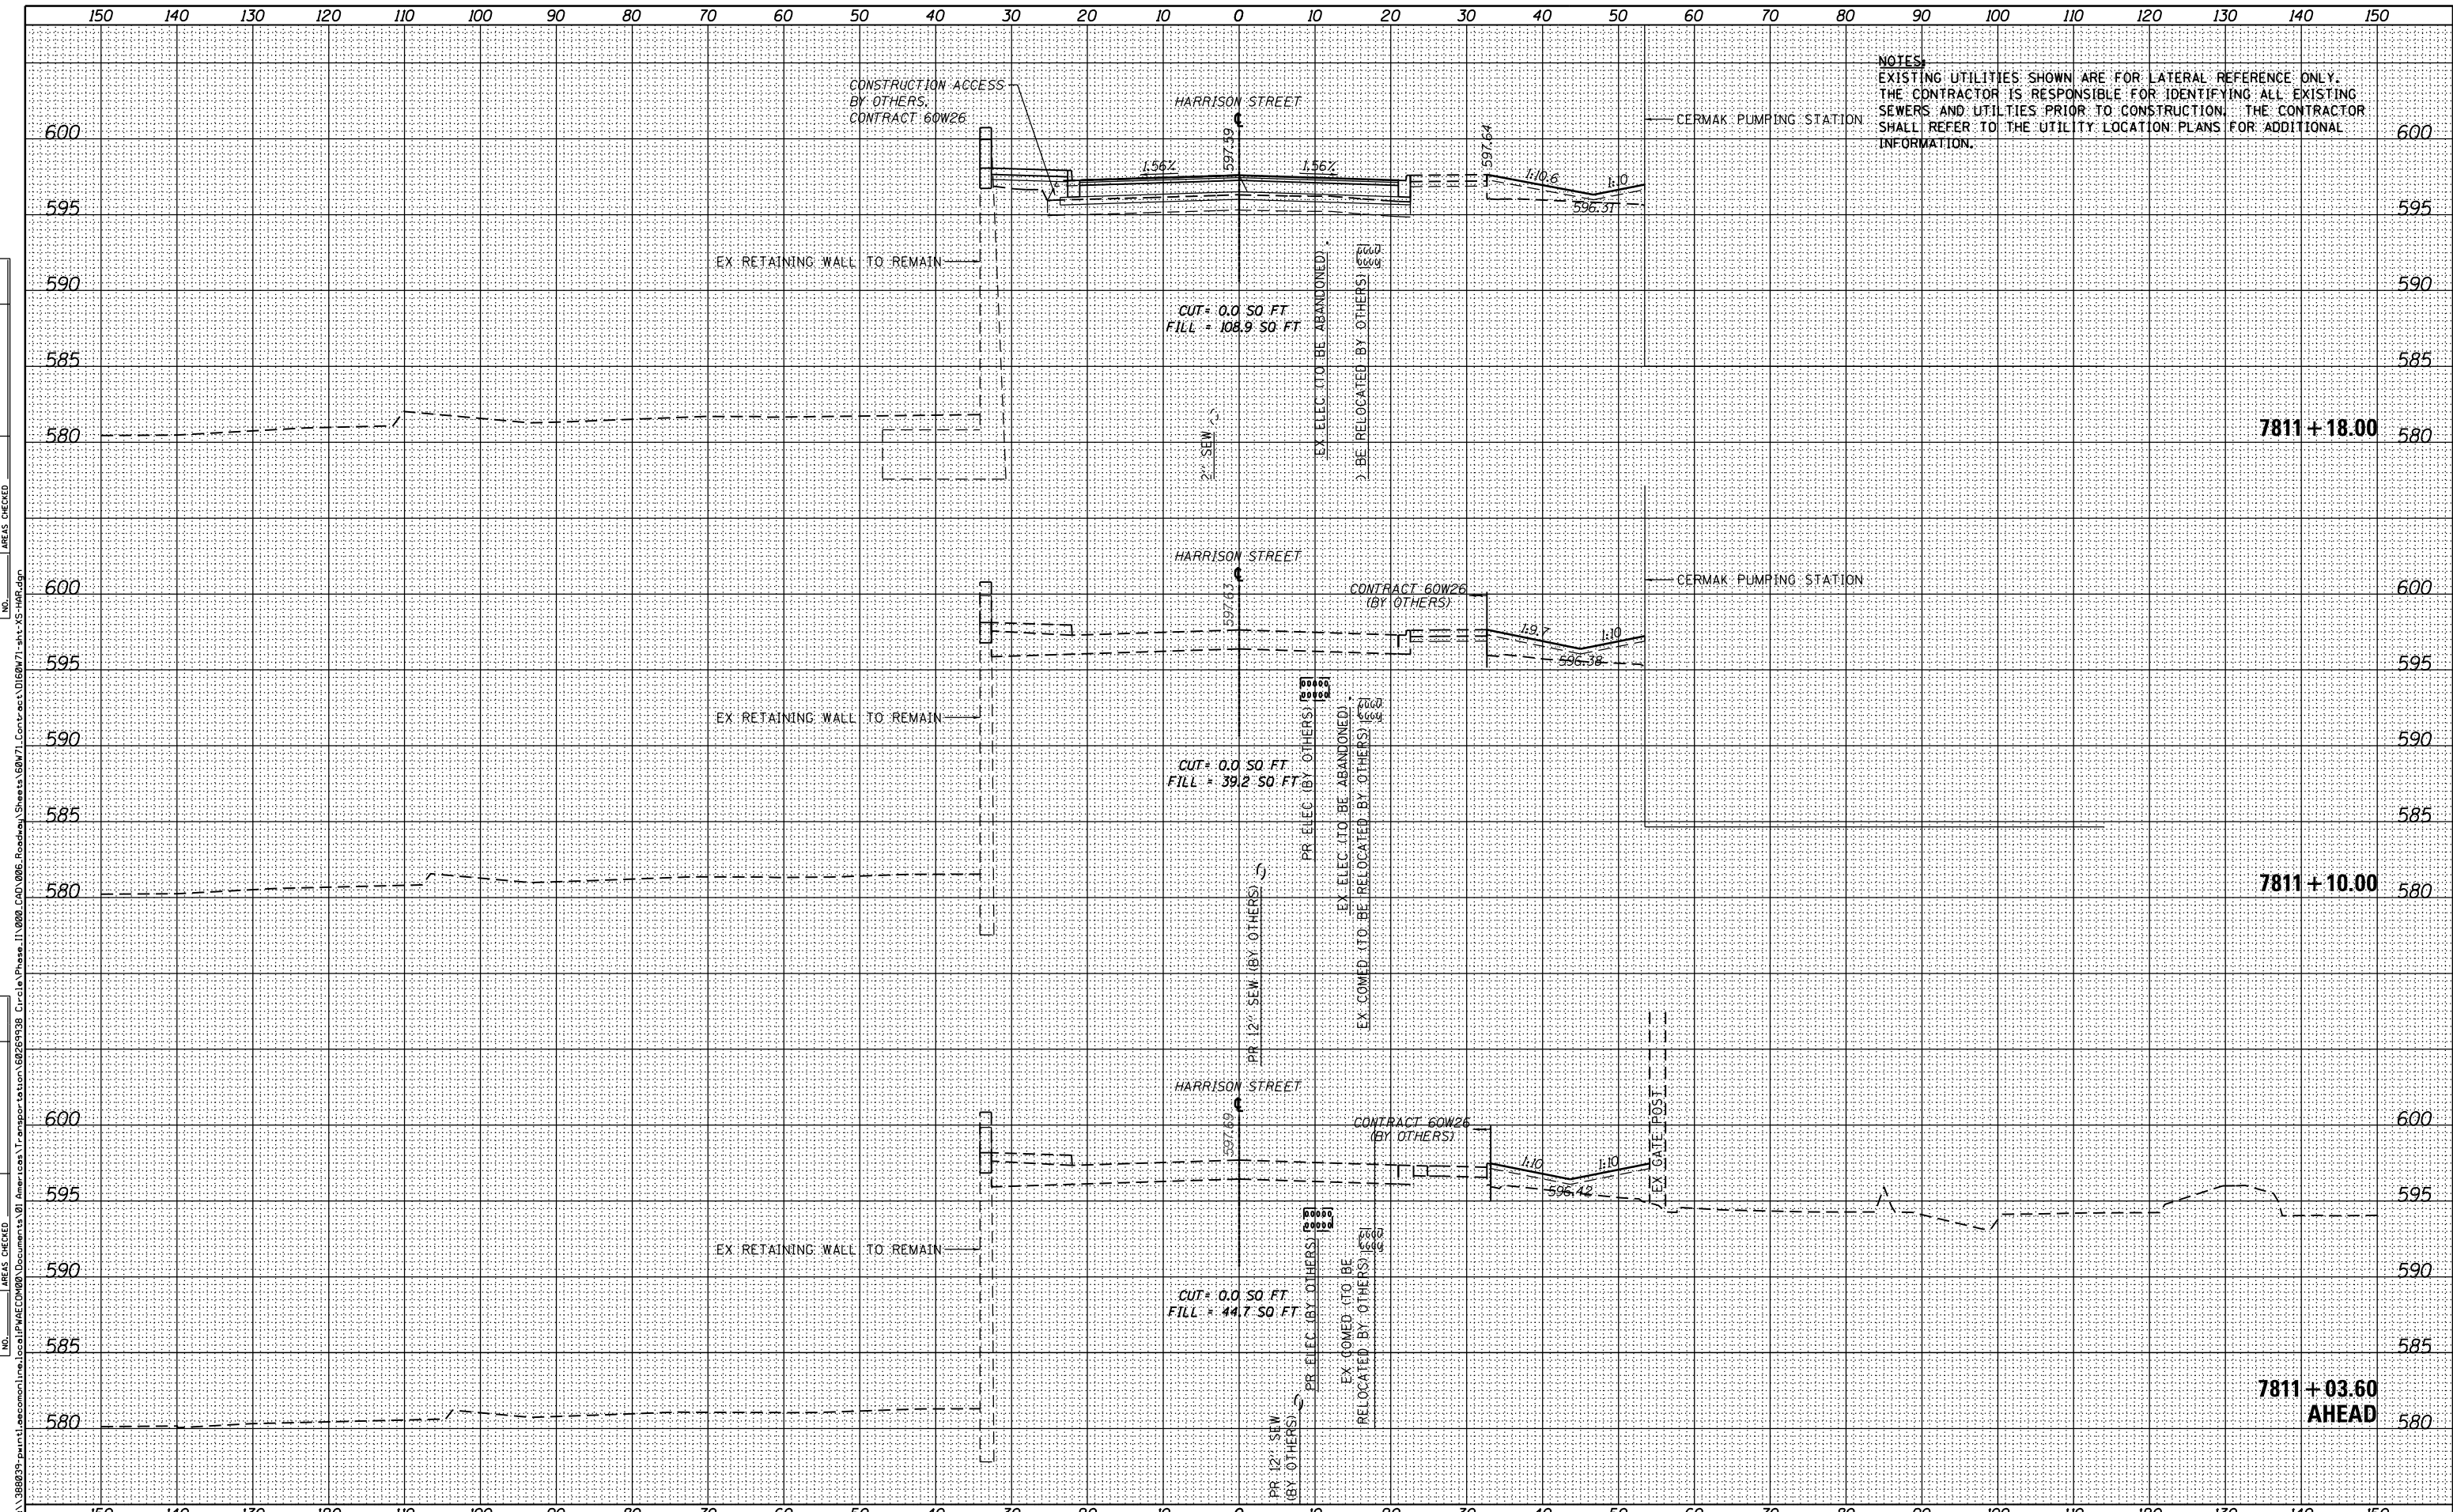

NOTES:
 EXISTING UTILITIES SHOWN ARE FOR LATERAL REFERENCE ONLY.
 THE CONTRACTOR IS RESPONSIBLE FOR IDENTIFYING ALL EXISTING
 SEWERS AND UTILITIES PRIOR TO CONSTRUCTION. THE CONTRACTOR
 SHALL REFER TO THE UTILITY LOCATION PLANS FOR ADDITIONAL
 INFORMATION.



D160W71-sht-XS-HAR.dgn	DESIGNED - OPS	REVISED -
USER NAME = PIMSARNO	DRAWN - OPS	REVISED -
PLOT SCALE = 20.0000' / in.	CHECKED - DBM	REVISED -
PLOT DATE = 2/18/2014	DATE - 02/19/14	REVISED -

**STATE OF ILLINOIS
 DEPARTMENT OF TRANSPORTATION**

HARRISON STREET CROSS SECTION

SCALE: 1:5V,1:10H SHEET 1 OF 5 SHEETS STA. 7811+03.60 TO STA. 7811+18.00

F.A.I. RTE.	SECTION	COUNTY	TOTAL SHEETS	SHEET NO.
90/94/290	2013-036R	COOK	256	254
CONTRACT NO. 60W71				
ILLINOIS FED. AID PROJECT				

FILE PATH = p:\388039-p\m1\secomon\me\local\PM\EC\000\Documents\01\Americas\Transportation\60269938_Circle\Phase\1\000_CAD\006_Roadway\Sheets\60W71_Contract\0160W71-sht-XS-HAR.dgn