


DATE	
BY	
FINAL SURVEY	SURVEYED
NOTE BOOK	PLOTTED
NO.	TEMPLATE
	AREAS CHECKED

DATE	
BY	
ORIGINAL SURVEY	SURVEYED
NOTE BOOK	PLOTTED
NO.	TEMPLATE
	AREAS CHECKED

FILE PATH = p:\388095-p\m1\ecommon\me\local\PM\EC\000\Documents\01\Americas\Transportation\82629938\_Circle\Phase\1\000\_CAD\006\_Roadway\Sheets\60W71\_Contract\0160W71-ht-XS-HAR.dgn

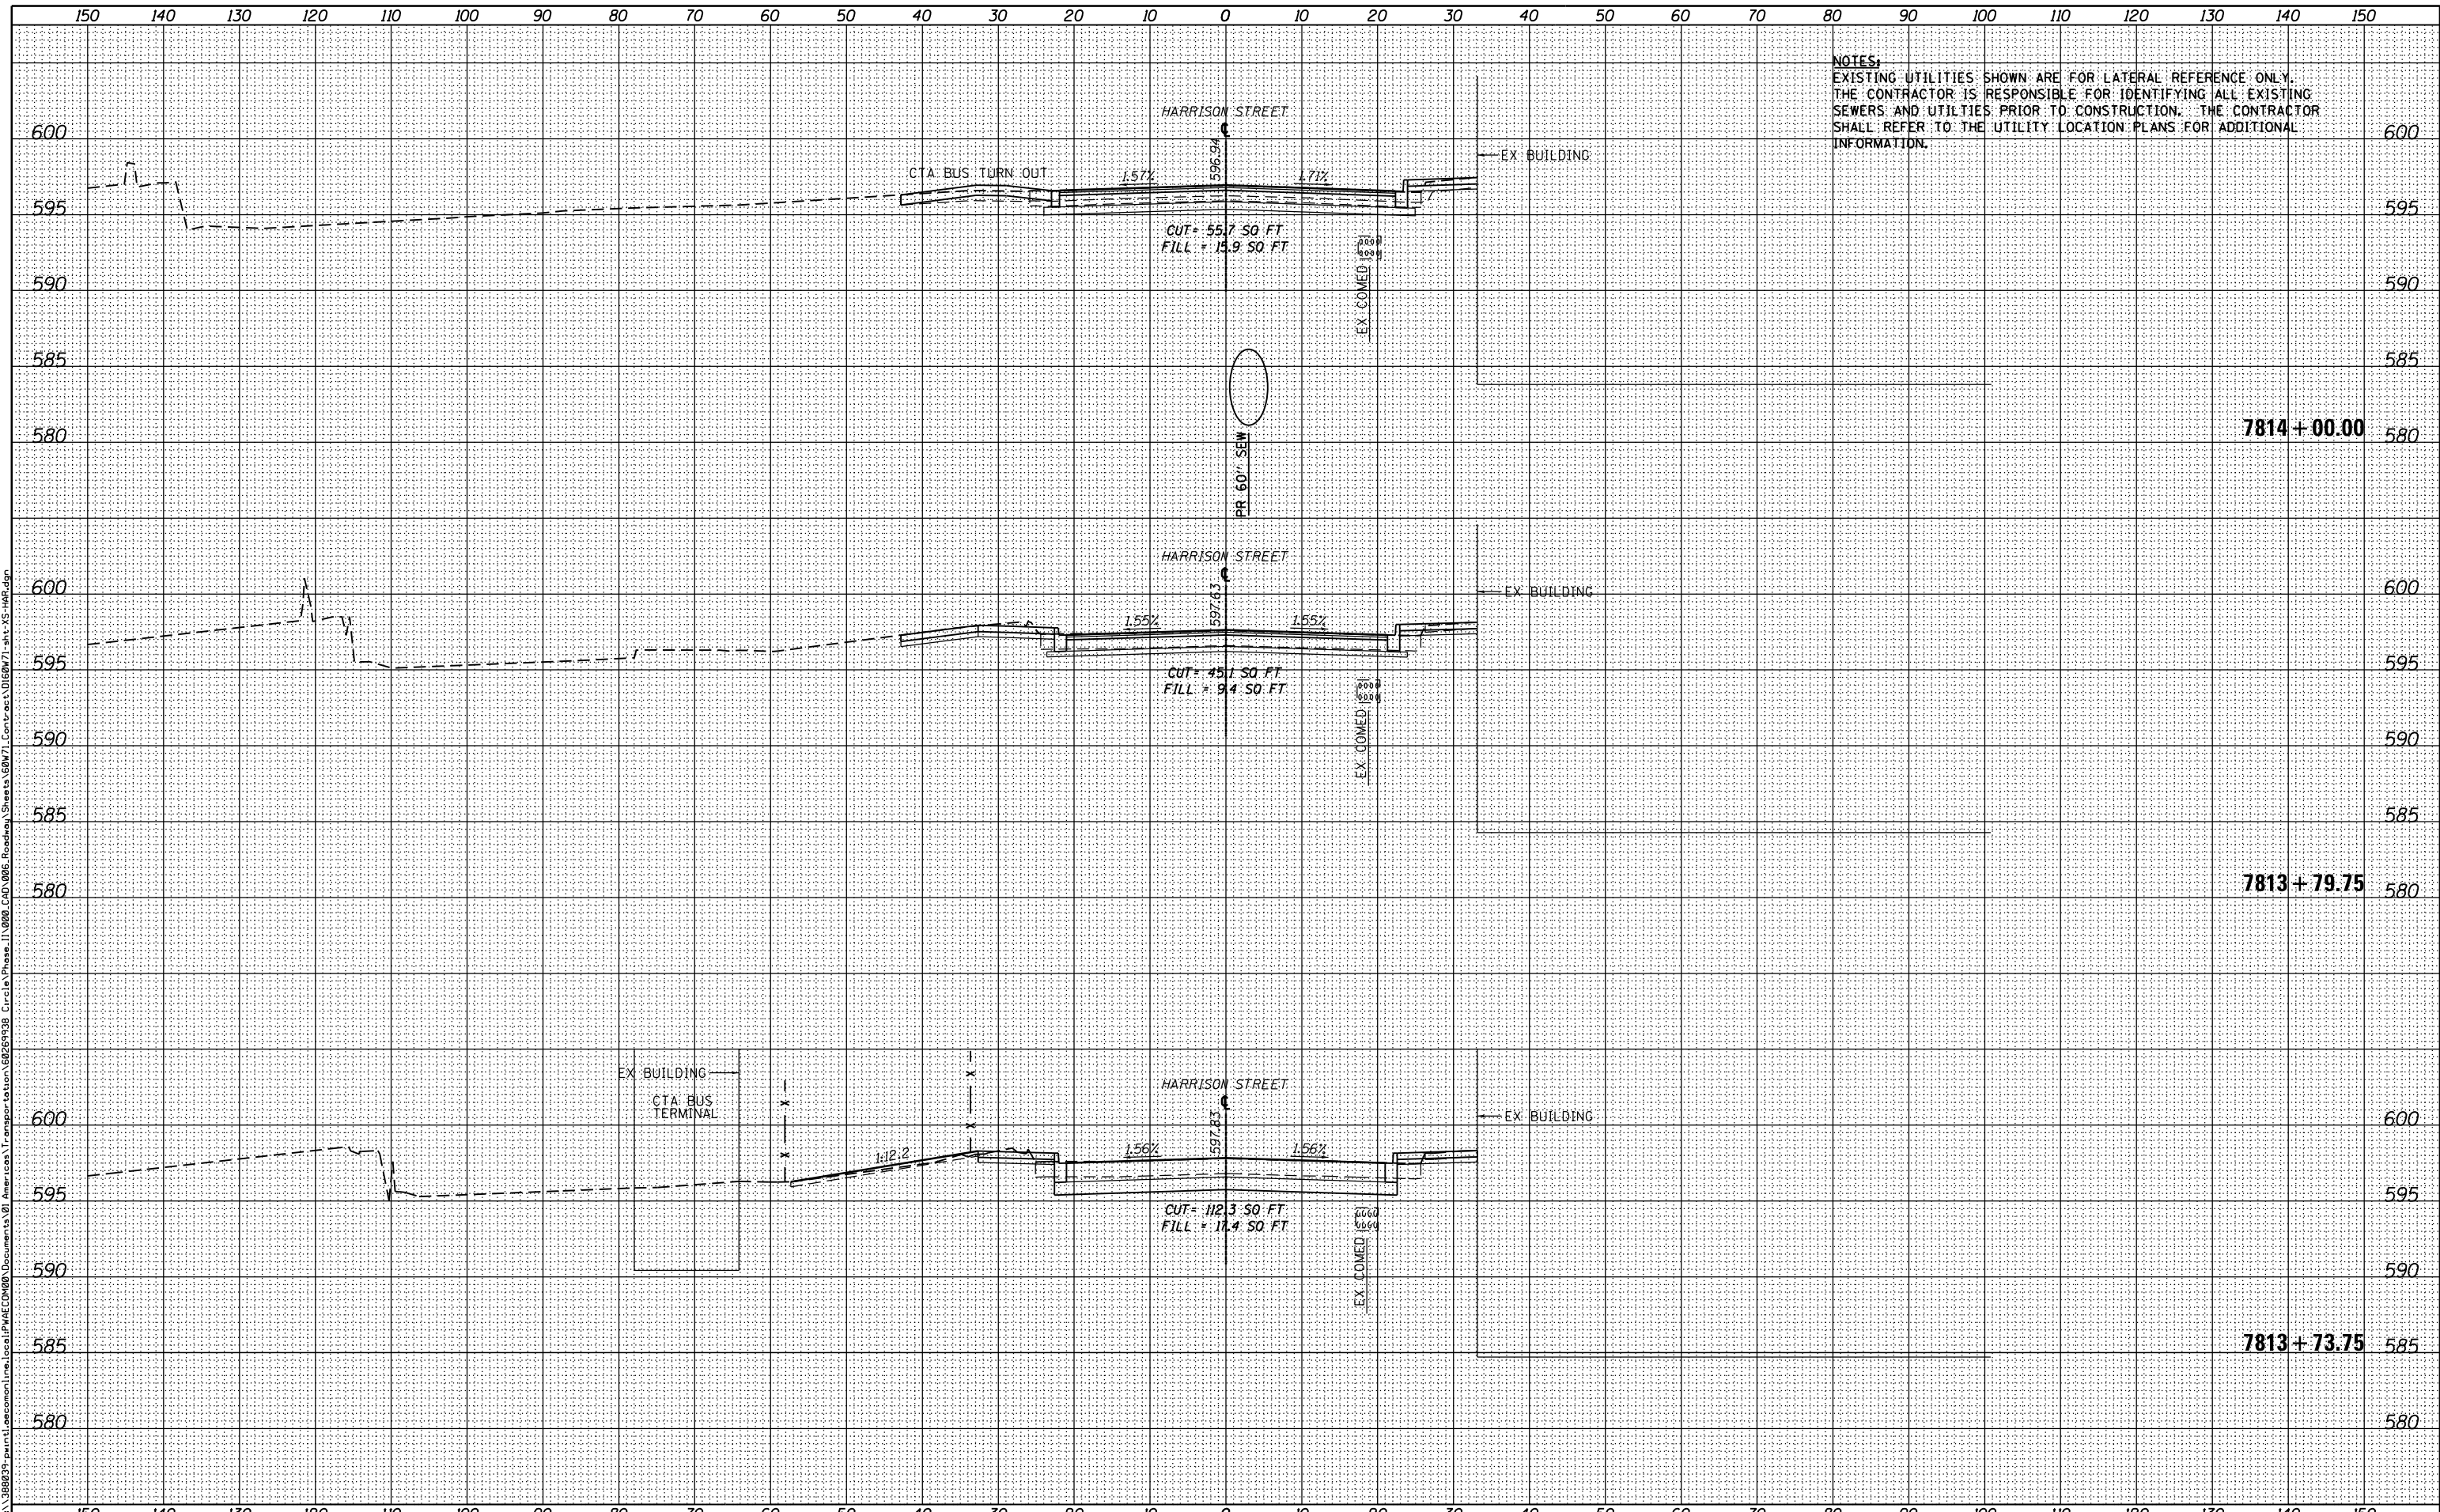

**NOTES:**  
 EXISTING UTILITIES SHOWN ARE FOR LATERAL REFERENCE ONLY. THE CONTRACTOR IS RESPONSIBLE FOR IDENTIFYING ALL EXISTING SEWERS AND UTILITIES PRIOR TO CONSTRUCTION. THE CONTRACTOR SHALL REFER TO THE UTILITY LOCATION PLANS FOR ADDITIONAL INFORMATION.



D160W71-ht-XS-HAR.dgn  
 USER NAME = PIMSARN0  
 PLOT SCALE = 20.0000' / in.  
 PLOT DATE = 2/19/2014

DESIGNED - OPS	REVISED -
DRAWN - OPS	REVISED -
CHECKED - DBM	REVISED -
DATE - 02/19/14	REVISED -

**STATE OF ILLINOIS  
 DEPARTMENT OF TRANSPORTATION**

**HARRISON STREET CROSS SECTION**

SCALE: 1:5V,1:10H SHEET 4 OF 5 SHEETS STA. 7813+73.75 TO STA. 7814+00.00

F.A.I. RTE.	SECTION	COUNTY	TOTAL SHEETS	SHEET NO.
90/94/290	2013-036R	COOK	256	255A
CONTRACT NO. 60W71				
ILLINOIS FED. AID PROJECT				