


EXIST. CURVE E.I57-15
 PI STA. = 463+47.63
 $\Delta = 1^\circ 25' 21''$ (LT)
 $D = 0^\circ 24' 03''$
 $R = 14,293.20'$
 $T = 177.45'$
 $L = 354.89'$
 $E = 1.10'$
 $e = \text{-----}$
 $T.R. = \text{-----}$
 $S.E. \text{ RUN} = \text{-----}$
 $P.C. \text{ STA.} = 461+70.18$
 $P.T. \text{ STA.} = 465+25.07$

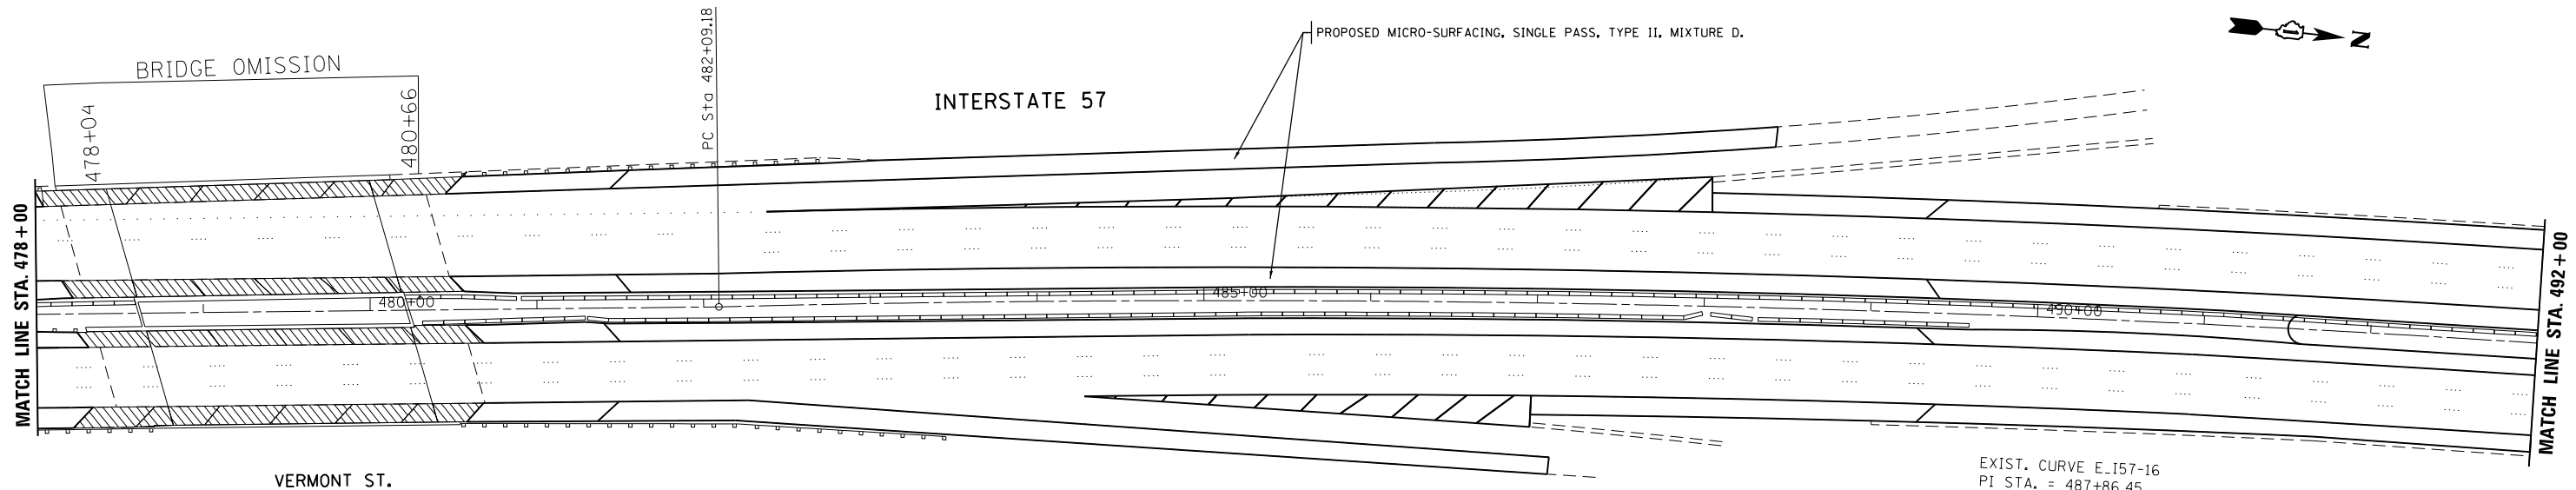

EXIST. CURVE E.I57-16
 PI STA. = 487+86.45
 $\Delta = 5^\circ 26' 24''$ (RT)
 $D = 0^\circ 28' 18''$
 $R = 12,151.07'$
 $T = 577.27'$
 $L = 1,153.67'$
 $E = 13.70'$
 $e = \text{-----}$
 $T.R. = \text{-----}$
 $S.E. \text{ RUN} = \text{-----}$
 $P.C. \text{ STA.} = 482+09.18$
 $P.T. \text{ STA.} = 493+62.85$

FILE NAME =	USER NAME = Bakerom	DESIGNED -	REVISED -
c:\pwwork\pwwork\pwwork\pwwork\d0370686\011614-shit-plan.dgn		DRAWN -	REVISED -
Default	PLOT SCALE = 100.0000' / 1in.	CHECKED -	REVISED -
	PLOT DATE = 2/21/2014	DATE -	REVISED -

**STATE OF ILLINOIS
 DEPARTMENT OF TRANSPORTATION**

**ROADWAY PLAN
 INTERSTATE 57 (FROM N. OF 175TH ST. TO IL ROUTE 1)**

SCALE: SHEET OF SHEETS STA. TO STA.

F.A.I. RTE.	SECTION	COUNTY	TOTAL SHEETS	SHEET NO.
57	2013-079I	COOK	32	19
CONTRACT NO. 60X67			ILLINOIS FED. AID PROJECT	