


**LEGEND:**

- ① EXIST. HMA SURFACE COURSE, ±5"
- ② EXIST. PCC PAVEMENT, 10"
- ③ EXIST. HMA SHOULDER
- ④ EXIST. AGGREGATE SUBGRADE, 12"
- ⑤ EXIST. GRANULAR SUB-BASE
- ⑥ EXIST. BARRIER WALL
- ⑦ EXIST. BARRIER WALL REFLECTORS, TYPE B
- ⑧ EXIST. PIPE UNDERDRAIN, 6"
- ⑨ EXIST. AGGREGATE SHOULDER
- ⑩ EXIST. RUMBLE STRIP
- ⑪ EXIST. MEDIAN DITCH GRADE
- ⑫ PROP. HMA SURFACE REMOVAL, 2"
- ⑬ PROP. HMA SURFACE COURSE, MIX "D", N70, 2"
- ⑭ PROP. RUMBLE STRIPS

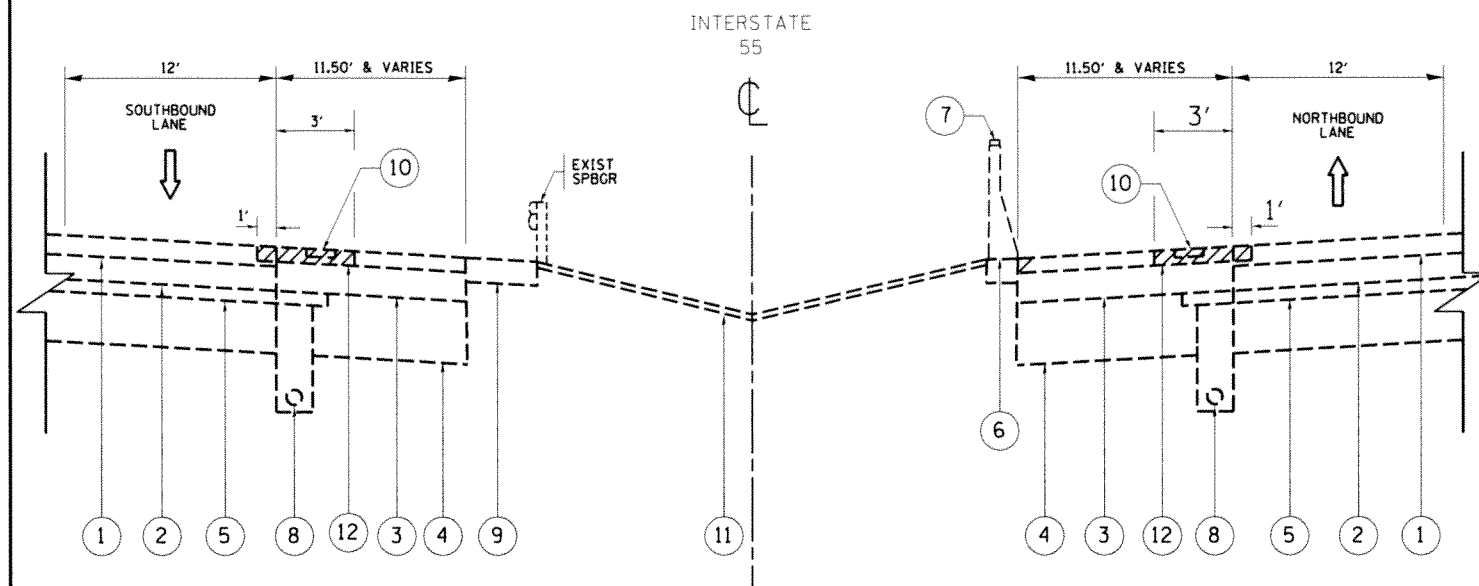


**EXISTING TYPICAL SECTION**  
 IL 50 (CICERO AVE TO STA. 1325+75  
 BRC RAILROAD BRIDGE TO STA. 1345+75


**NOTE:**  
 EXISTING GUARDRAIL:  
 SOUTHBOUND:  
 STA. 1330+00 TO STA. 1333+41  
 STA. 1343+89 TO STA. 1348+60

**BRIDGE OMISSION:**  
 NORTH BOUND:  
 STA. 1327+75 TO STA. 1329+84  
 STA. 1342+09 TO STA. 1343+72


SOUTH BOUND:  
 STA. 1327+96 TO STA. 1330+00  
 STA. 1342+24 TO STA. 1343+89

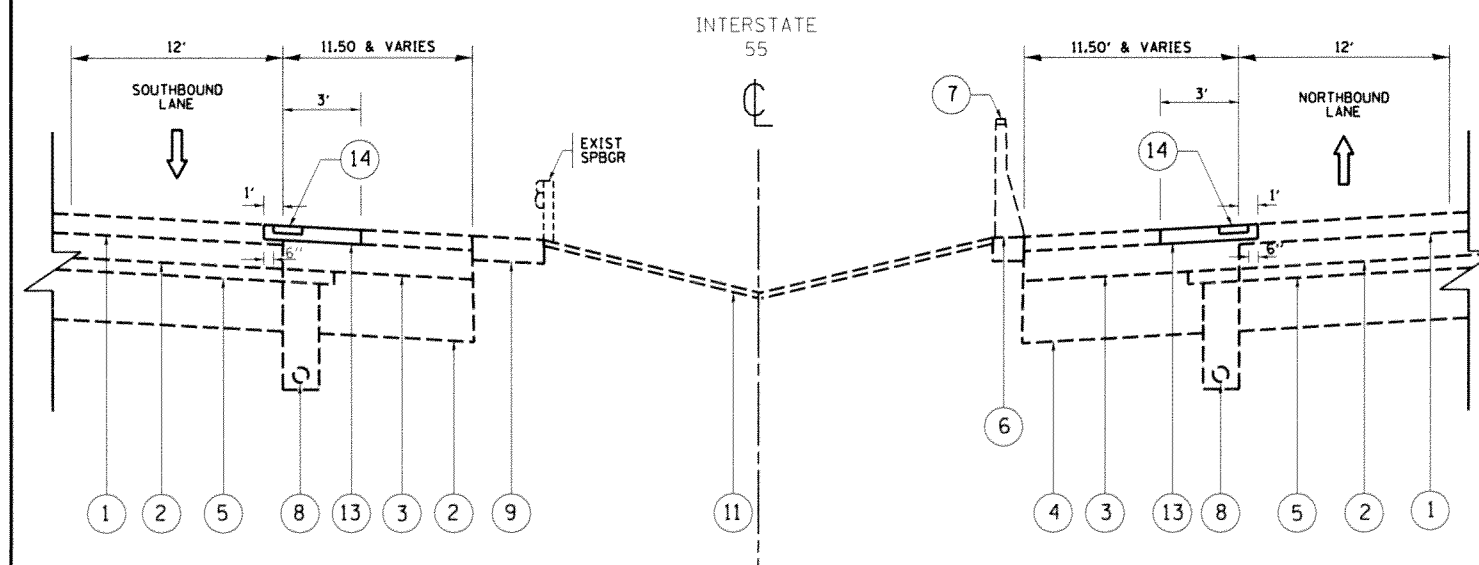

**PROPOSED TYPICAL SECTION**  
 IL 50 (CICERO AVE) TO STA. 1325+75  
 BRC RAILROAD BRIDGE TO STA. 1345+75

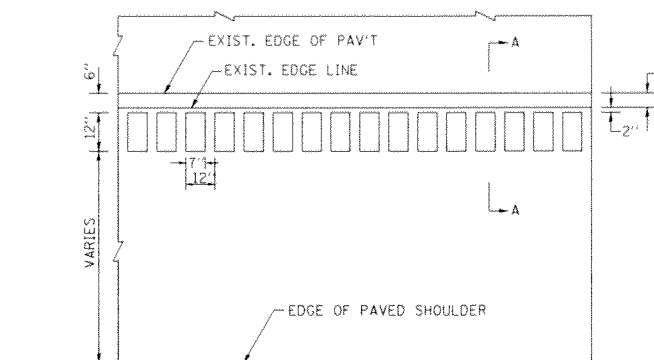

**PLAN VIEW**

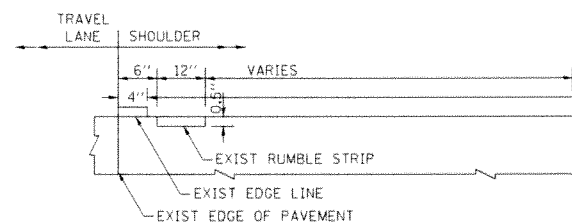

**SECTION A-A**

**EXISTING CONDITION**  
**SHOULDER RUMBLE STRIP REMOVAL**  
**AND RELOCATION DETAILS**

**NOTE:**  
 PROP. RUMBLE STRIPS:  
 NORTHBOUND:  
 STA. 1325+75 TO STA. 1327+75  
 STA. 1329+84 TO STA. 1342+09  
 STA. 1343+72 TO STA. 1345+30

SOUTHBOUND:  
 STA. 1326+25 TO STA. 1327+96  
 STA. 1330+00 TO STA. 1342+24  
 STA. 1343+89 TO STA. 1345+75

**NOTES:**

SIZE AND DIMENSION OF PROPOSED RUMBLE STRIPS SHALL BE DETERMINED OR AS DIRECTED BY THE ENGINEER.

FILE NAME =	USER NAME = galbanjr	DESIGNED -	REVISED -	<b>STATE OF ILLINOIS</b> <b>DEPARTMENT OF TRANSPORTATION</b>	<b>EXISTING AND PROPOSED TYPICAL SECTIONS</b> <b>INTERSTATE 55: IL 50 (CICERO AVE) TO I-90/94</b>	F.A.I. RTE.	SECTION	COUNTY	TOTAL SHEETS	SHEET NO.
214-sht-typical.dgn		DRAWN -	REVISED -			55	2014-0095G	COOK	32	5
PLOT SCALE = 100.0000 1/ in.		CHECKED -	REVISED -			CONTRACT NO. 60X90				
PLOT DATE = 3/18/2014		DATE -	REVISED -			ILLINOIS FED. AID PROJECT				
Default				SCALE:	SHEET OF SHEETS	STA. TO STA.				