


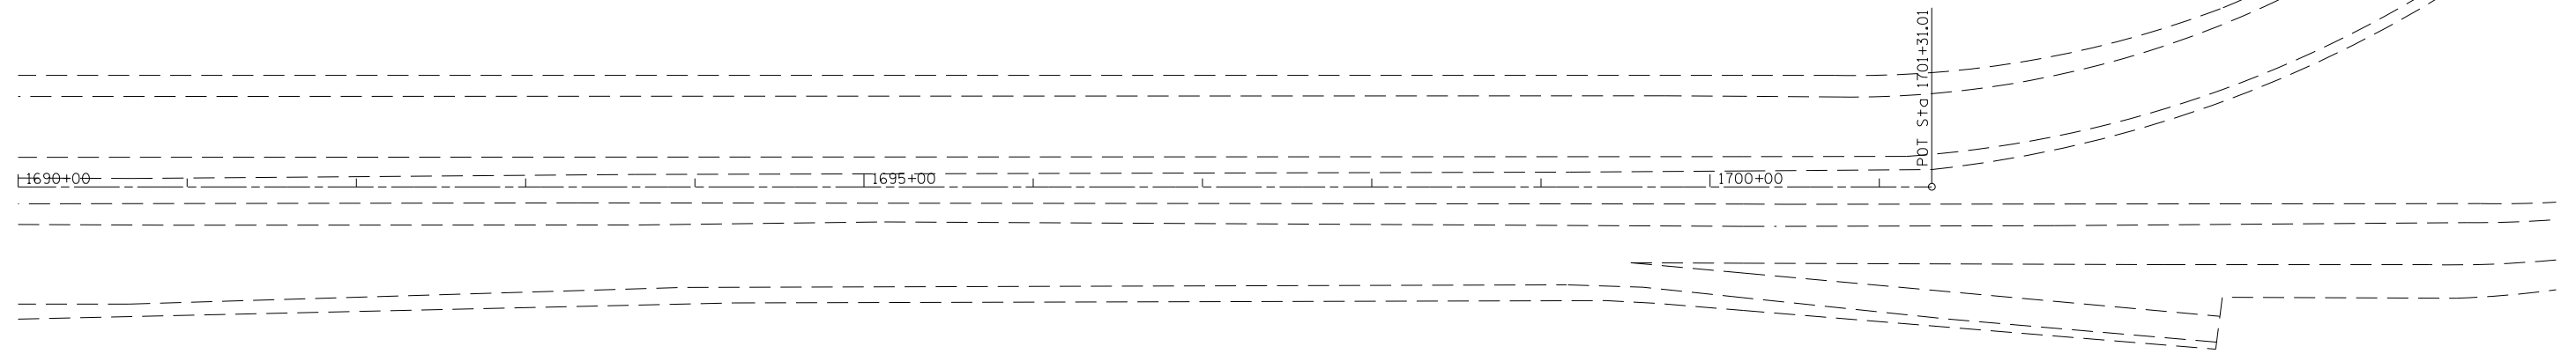

I-55



FILE NAME = c:\pw\work\p1dot\leisa\d0381808\0125214	USER NAME = leisa sh-t-plan.dgn	DESIGNED - DRAWN -	REVISED - REVISED -
Default	PLOT SCALE = 100.0000' / in. PLOT DATE = 2/28/2014	CHECKED - DATE -	REVISED - REVISED -

**STATE OF ILLINOIS
DEPARTMENT OF TRANSPORTATION**

**ROADWAY AND PAVEMENT MARKING PLANS
INTERSTATE 55: IL 50 (CICERO AVE) TO I-90/94**

SCALE: 1" = 50' SHEET OF SHEETS STA. 1690+00.00 TO STA. 1701+31.01

F.A.I. RTE.	SECTION	COUNTY	TOTAL SHEETS	SHEET NO.
55	2014-0095G	COOK	32	19
				CONTRACT NO. 60X90
ILLINOIS FED. AID PROJECT				