


STAGE IIIB DECK PATCHING SCHEDULE

STRUCTURE NO.	LANE NO.	PARTIAL-DEPTH PATCHING	FULL-DEPTH PATCHING	LANE CLOSURE
		SQ YD	SQ YD	
016-0036	2	9.4	0	LANE 2 NB
016-0036	3	*	*	LANE 3 NB
016-1045	RAMP	131	11.3	LANE 3 NB
016-1048	RAMP	78	0	LANE 1 SB
016-1052	1	*	*	LANE 1 SB
016-1055	---	---	---	
016-1075	---	---	---	

NOTE:
 SOME PARTIAL-DEPTH PATCHES MAY REQUIRE FULL-DEPTH PATCHING BASED ON FIELD CONDITIONS
 *ANY PATCHING THAT COULD NOT BE PERFORMED IN PREVIOUS STAGES DUE TO RAMP OPENING OR WEAVES.

STAGE IIIB TRAFFIC CONTROL NOTES

- LANE 2 NB & LANE 3 NB (SN 016-0036 & SN 016-1045) AND LANE 1 SB (SN 016-1048 & SN 016-1052) CLOSURES WILL BE ALLOWED, HOWEVER, THESE LANE CLOSURES MUST OCCUR ON SEPARATE WEEKENDS.
- LANE 2 & LANE 3 NB (SN 016-0036) & RAMP NB TO SB U.S. 41 (SN 016-1045):
 - PATCHING DURING THIS STAGE WILL BE DONE ON THE RAMP AND ANY REMAINING LOCATIONS IN LANE 3. ALSO DURING THIS STAGE THE JACKS FOR THE PIER REPAIRS WILL BE REMOVED.
 - TRAFFIC CONTROL:
LANE 2 & LANE 3 WILL BE CLOSED USING STANDARDS 701400 & 701401. IN ADDITION, THE APPROPRIATE EXIT RAMP CLOSED SIGN SHALL BE INSTALLED.
 - THE RAMP TRAFFIC SHALL BE DETOURED AS SHOWN ON THE "DETOUR PLAN - STAGE IIIB" DRAWING.
 - CLOSE ENTRANCE RAMP FROM STATE ST. TO NB I-55. SEE ENTRANCE RAMP CLOSURE DETAIL AND DETOUR
- LANE 1 CLOSURE SB I-55 & NB U.S. 41 RAMP:
 - THIS WORK SHALL CONSIST OF THE CLOSURE OF LANE 1 SB AND THE RAMP FROM NB U.S. 41 (SN 016-1048).
 - TRAFFIC CONTROL:
THE ENTRANCE OF THE NB U.S. 41 RAMP SHALL BE CLOSED AS SHOWN ON THE "ENTRANCE AND EXIT RAMP CLOSURE DETAIL".
 - THE RAMP TRAFFIC SHALL BE DETOURED AS SHOWN ON THE "DETOUR PLAN - STAGE IIIB" DRAWING

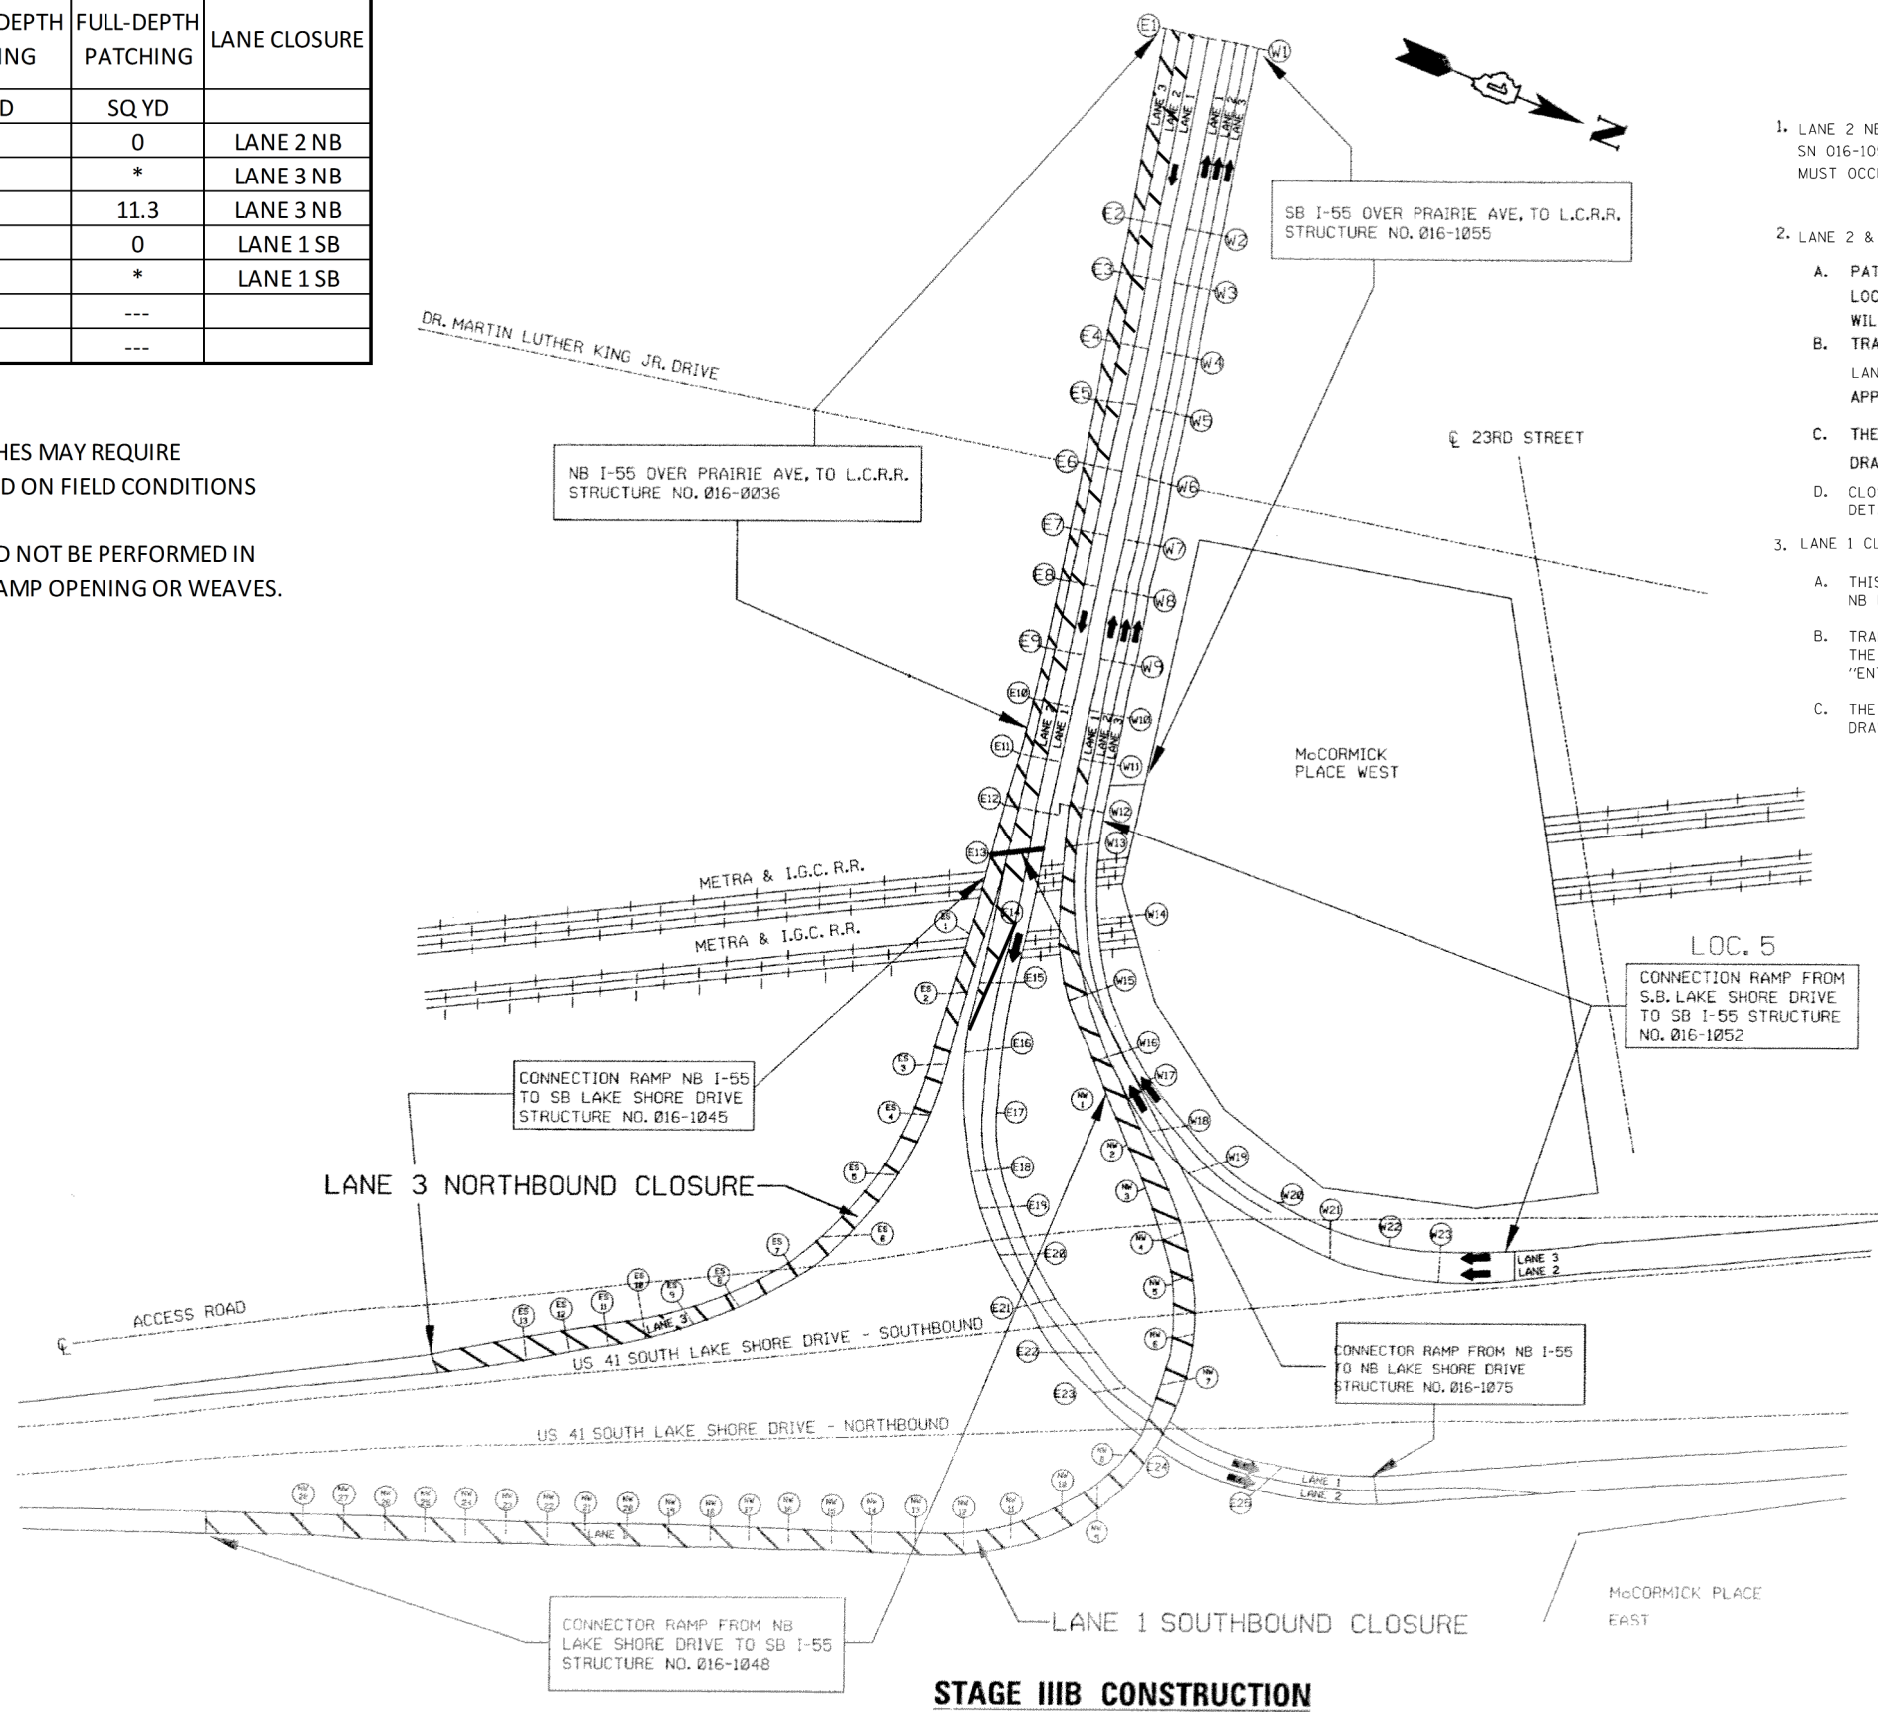

LEGEND:

- WORK ZONE OR LANE CLOSURE
- TRAFFIC DIRECTION

STAGE IIIB CONSTRUCTION