


SN 016-0036 (N.B.)
SN 016-0037 (N.B.)

SN 016-0036 (N.B.)



ELEVATION - E.N. ROADWAY

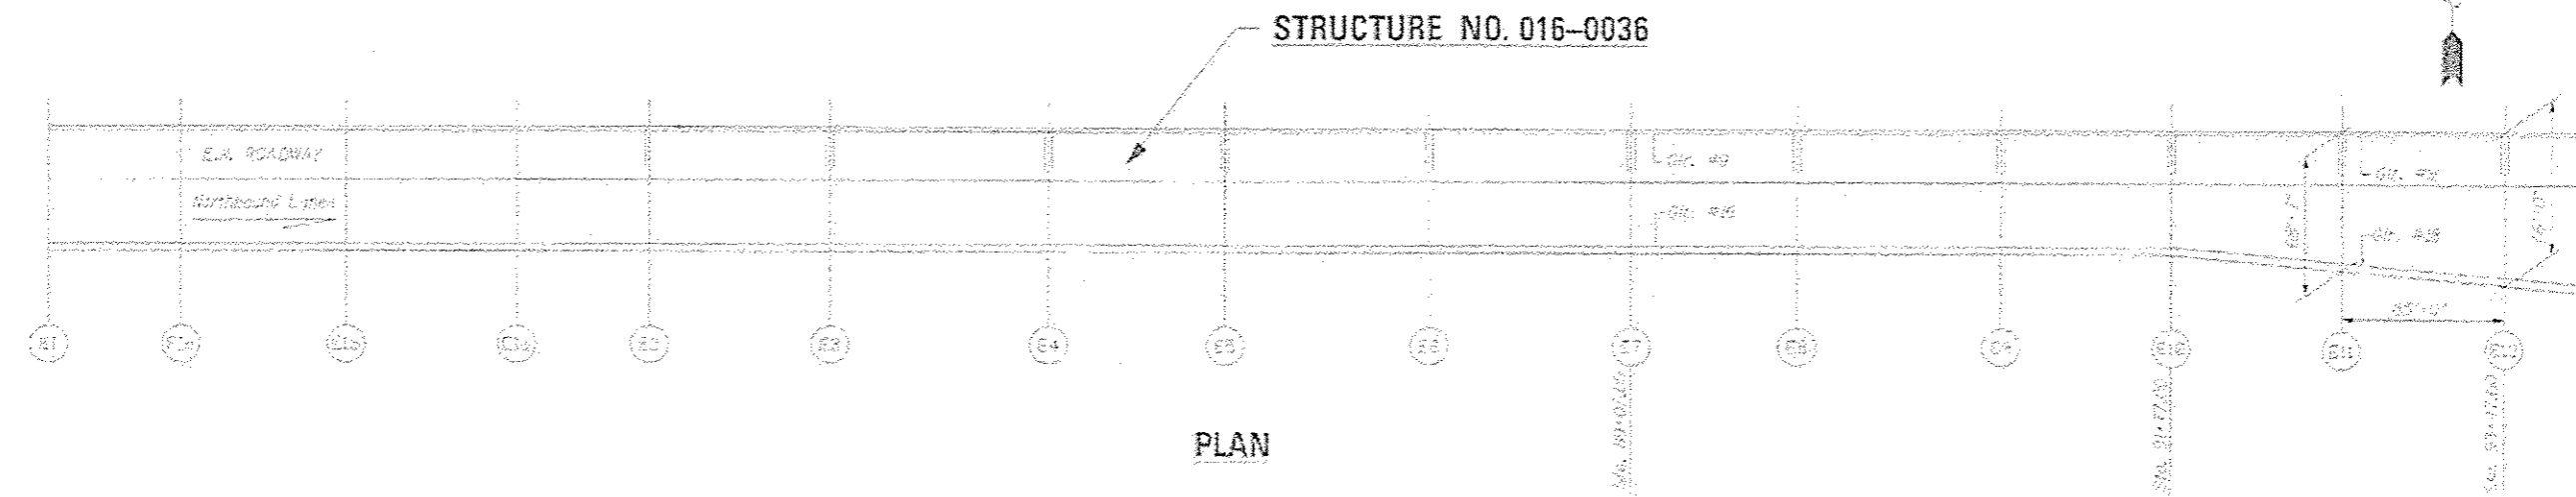

PLAN

STRUCTURE NO. 016-0036

FOR INFORMATION ONLY



David Carl Puzey 3/27/14
Expires 11/30/14

GENERAL PLAN & ELEVATION
E.A.I. RTE. I-55 OVER
U.S. 41/LAKE SHORE DRIVE
COOK COUNTY
STRUCTURE NO. 016-0036

DESIGNED - JAM	REVISED -	STATE OF ILLINOIS DEPARTMENT OF TRANSPORTATION	GENERAL PLAN & ELEVATION SN 016-0036		F.A.I. RTE. 55	SECTION 2014-0188R	COUNTY COOK	TOTAL SHEETS 33	SHEET NO. 14
DRAWN - ER	REVISED -		I-55 (STEVENSON EXPRESSWAY) AT US-41 (LAKE SHORT DRIVE)						
CHECKED - ER	REVISED -		SCALE:	SHEET	OF	SHEETS:	STA.	TO STA.	(ILLINOIS) FED. AID PROJECT
DATE	REVISED								