


PLAN

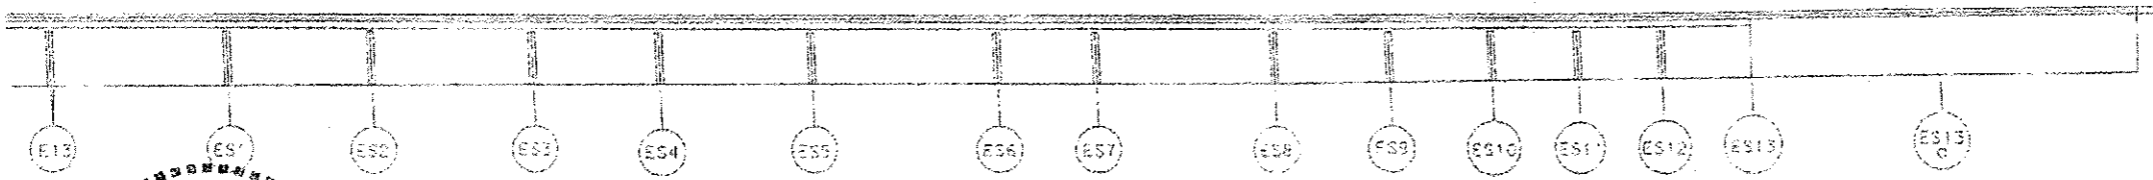

ELEVATION-RAMP E.S.

FOR INFORMATION ONLY

GENERAL PLAN & ELEVATION
 F.A.I. RTE. I-55 OVER
 U.S. 41/LAKE SHORE DRIVE
 COOK COUNTY
 STRUCTURE NO. 016-1045



David Carl Puzey 3/27/14
 Expires 11/30/14

FILE NAME	USER NAME - osbornnp	DESIGNED - <i>JAM</i>	REVISED -	STATE OF ILLINOIS DEPARTMENT OF TRANSPORTATION	GENERAL PLAN AND ELEVATION - S.N. 016-1045 I-55 (STEVENSON EXPRESSWAY) AT US-41 (LAKE SHORT DRIVE)	F.A.I. RTE.	SECTION	COUNTY	TOTAL SHEETS	SHEET NO.	
		DRAWN - <i>ER</i>	REVISED -			55	2014-018BR	COOK	33	17	
	PLT SCALE - 2.0000' / 1"	CHECKED - <i>CR</i>	REVISED -			CONTRACT NO. 60X91					
	PLT DATE - 3/28/2014	DATE -	REVISED -			ILLINOIS FED. AID PROJECT					