


David Carl Puzey 3/27/14
Expires 11/30/14

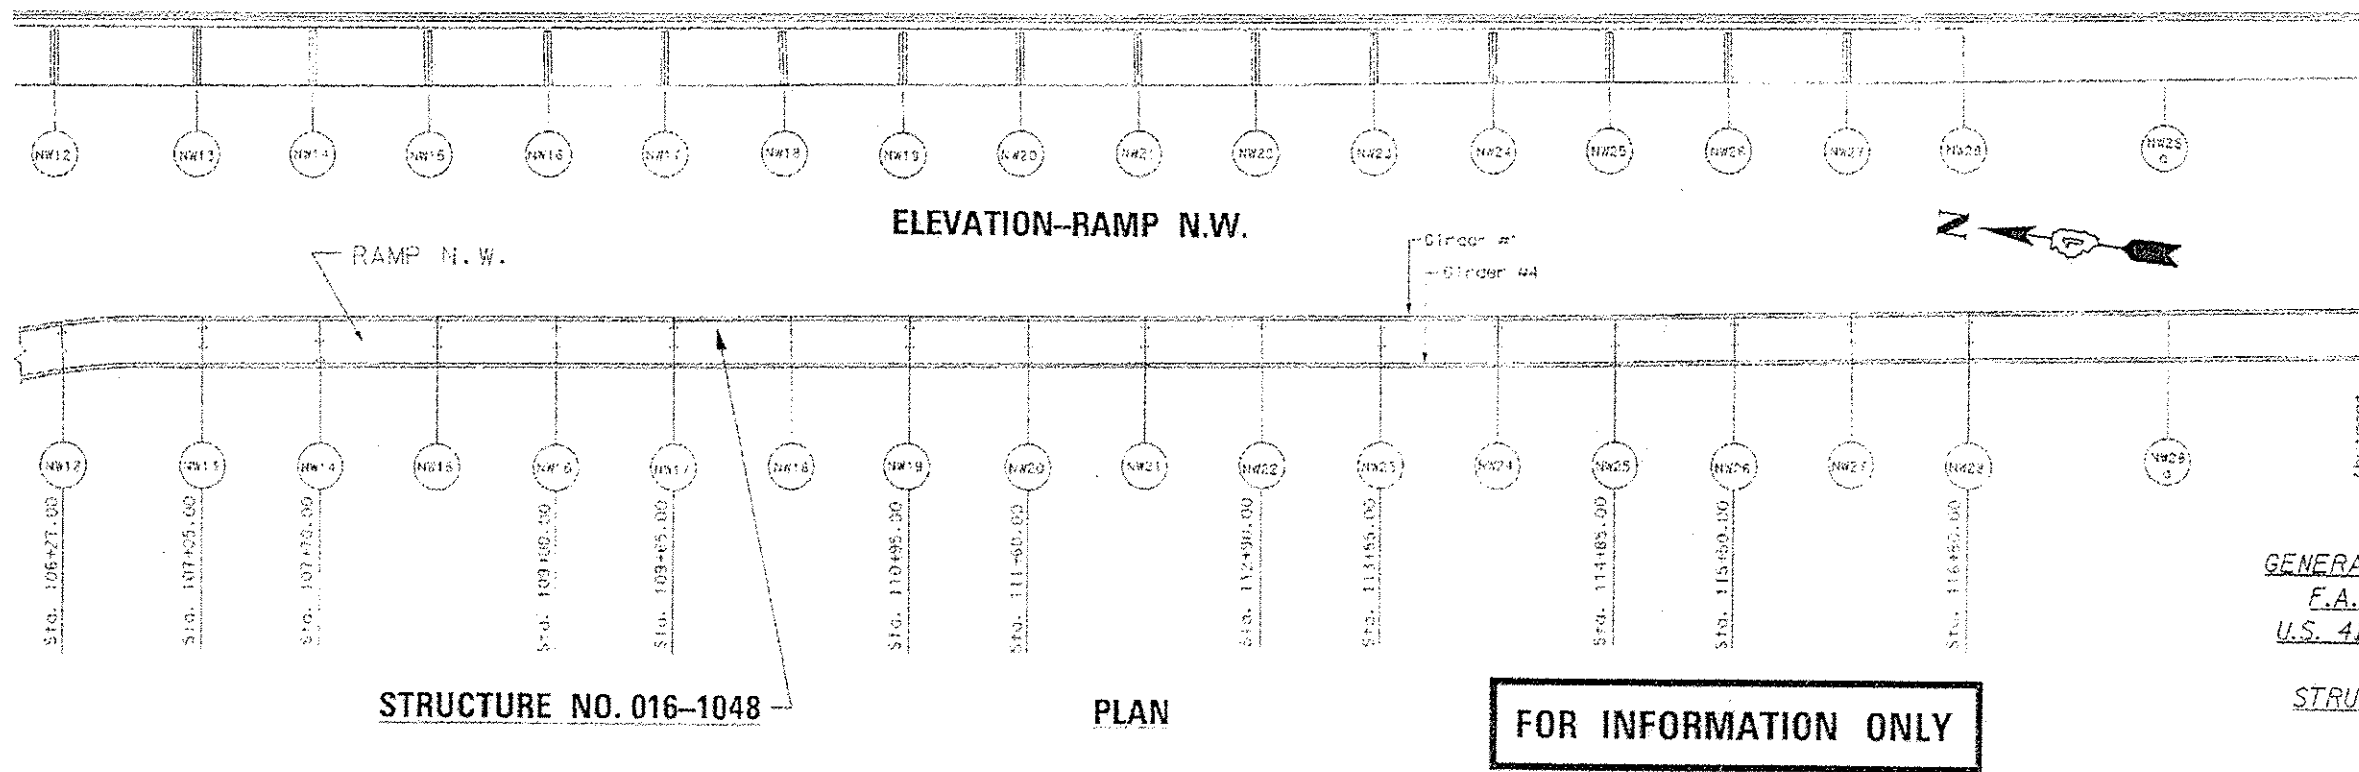

FOR INFORMATION ONLY

GENERAL PLAN & ELEVATION
 F.A.I. RTE. I-55 OVER
 U.S. 41/LAKE SHORE DRIVE
 COOK COUNTY
 STRUCTURE NO. 016-1048

FILE NAME: c:\p-work\p104\ashorncp\0302528\016414-ah1-cover.dgn	USER NAME: asborncp	DESIGNED: JAN	REVISED: -	STATE OF ILLINOIS DEPARTMENT OF TRANSPORTATION	GENERAL PLAN AND ELEVATION - S.N. 016-1048		F.A.I. RTE. 55	SECTION 2014-018BR	COUNTY COOK	TOTAL SHEETS 33	SHEET NO. 19	
	PLOT SCALE: 2.0000 1/2 in.	DRAWN: JA	REVISED: -		I-55 (STEVENSON EXPRESSWAY) AT US-41 (LAKE SHORT DRIVE)					CONTRACT NO. 60X91		
	PLOT DATE: 3/28/2014	CHECKED: JA	REVISED: -		SCALE:	SHEET OF SHEETS	STA. TO STA.	ILLINOIS FED. AID PROJECT				
		DATE: -	REVISED: -									