


DATE	
BY	
FINAL SURVEY	
NOTE BOOK	
NO.	
SURVEYED	
TEMPERATURE	
AREAS CHECKED	

DATE	
BY	
ORIGINAL SURVEY	
NOTE BOOK	
NO.	
SURVEYED	
TEMPERATURE	
AREAS CHECKED	

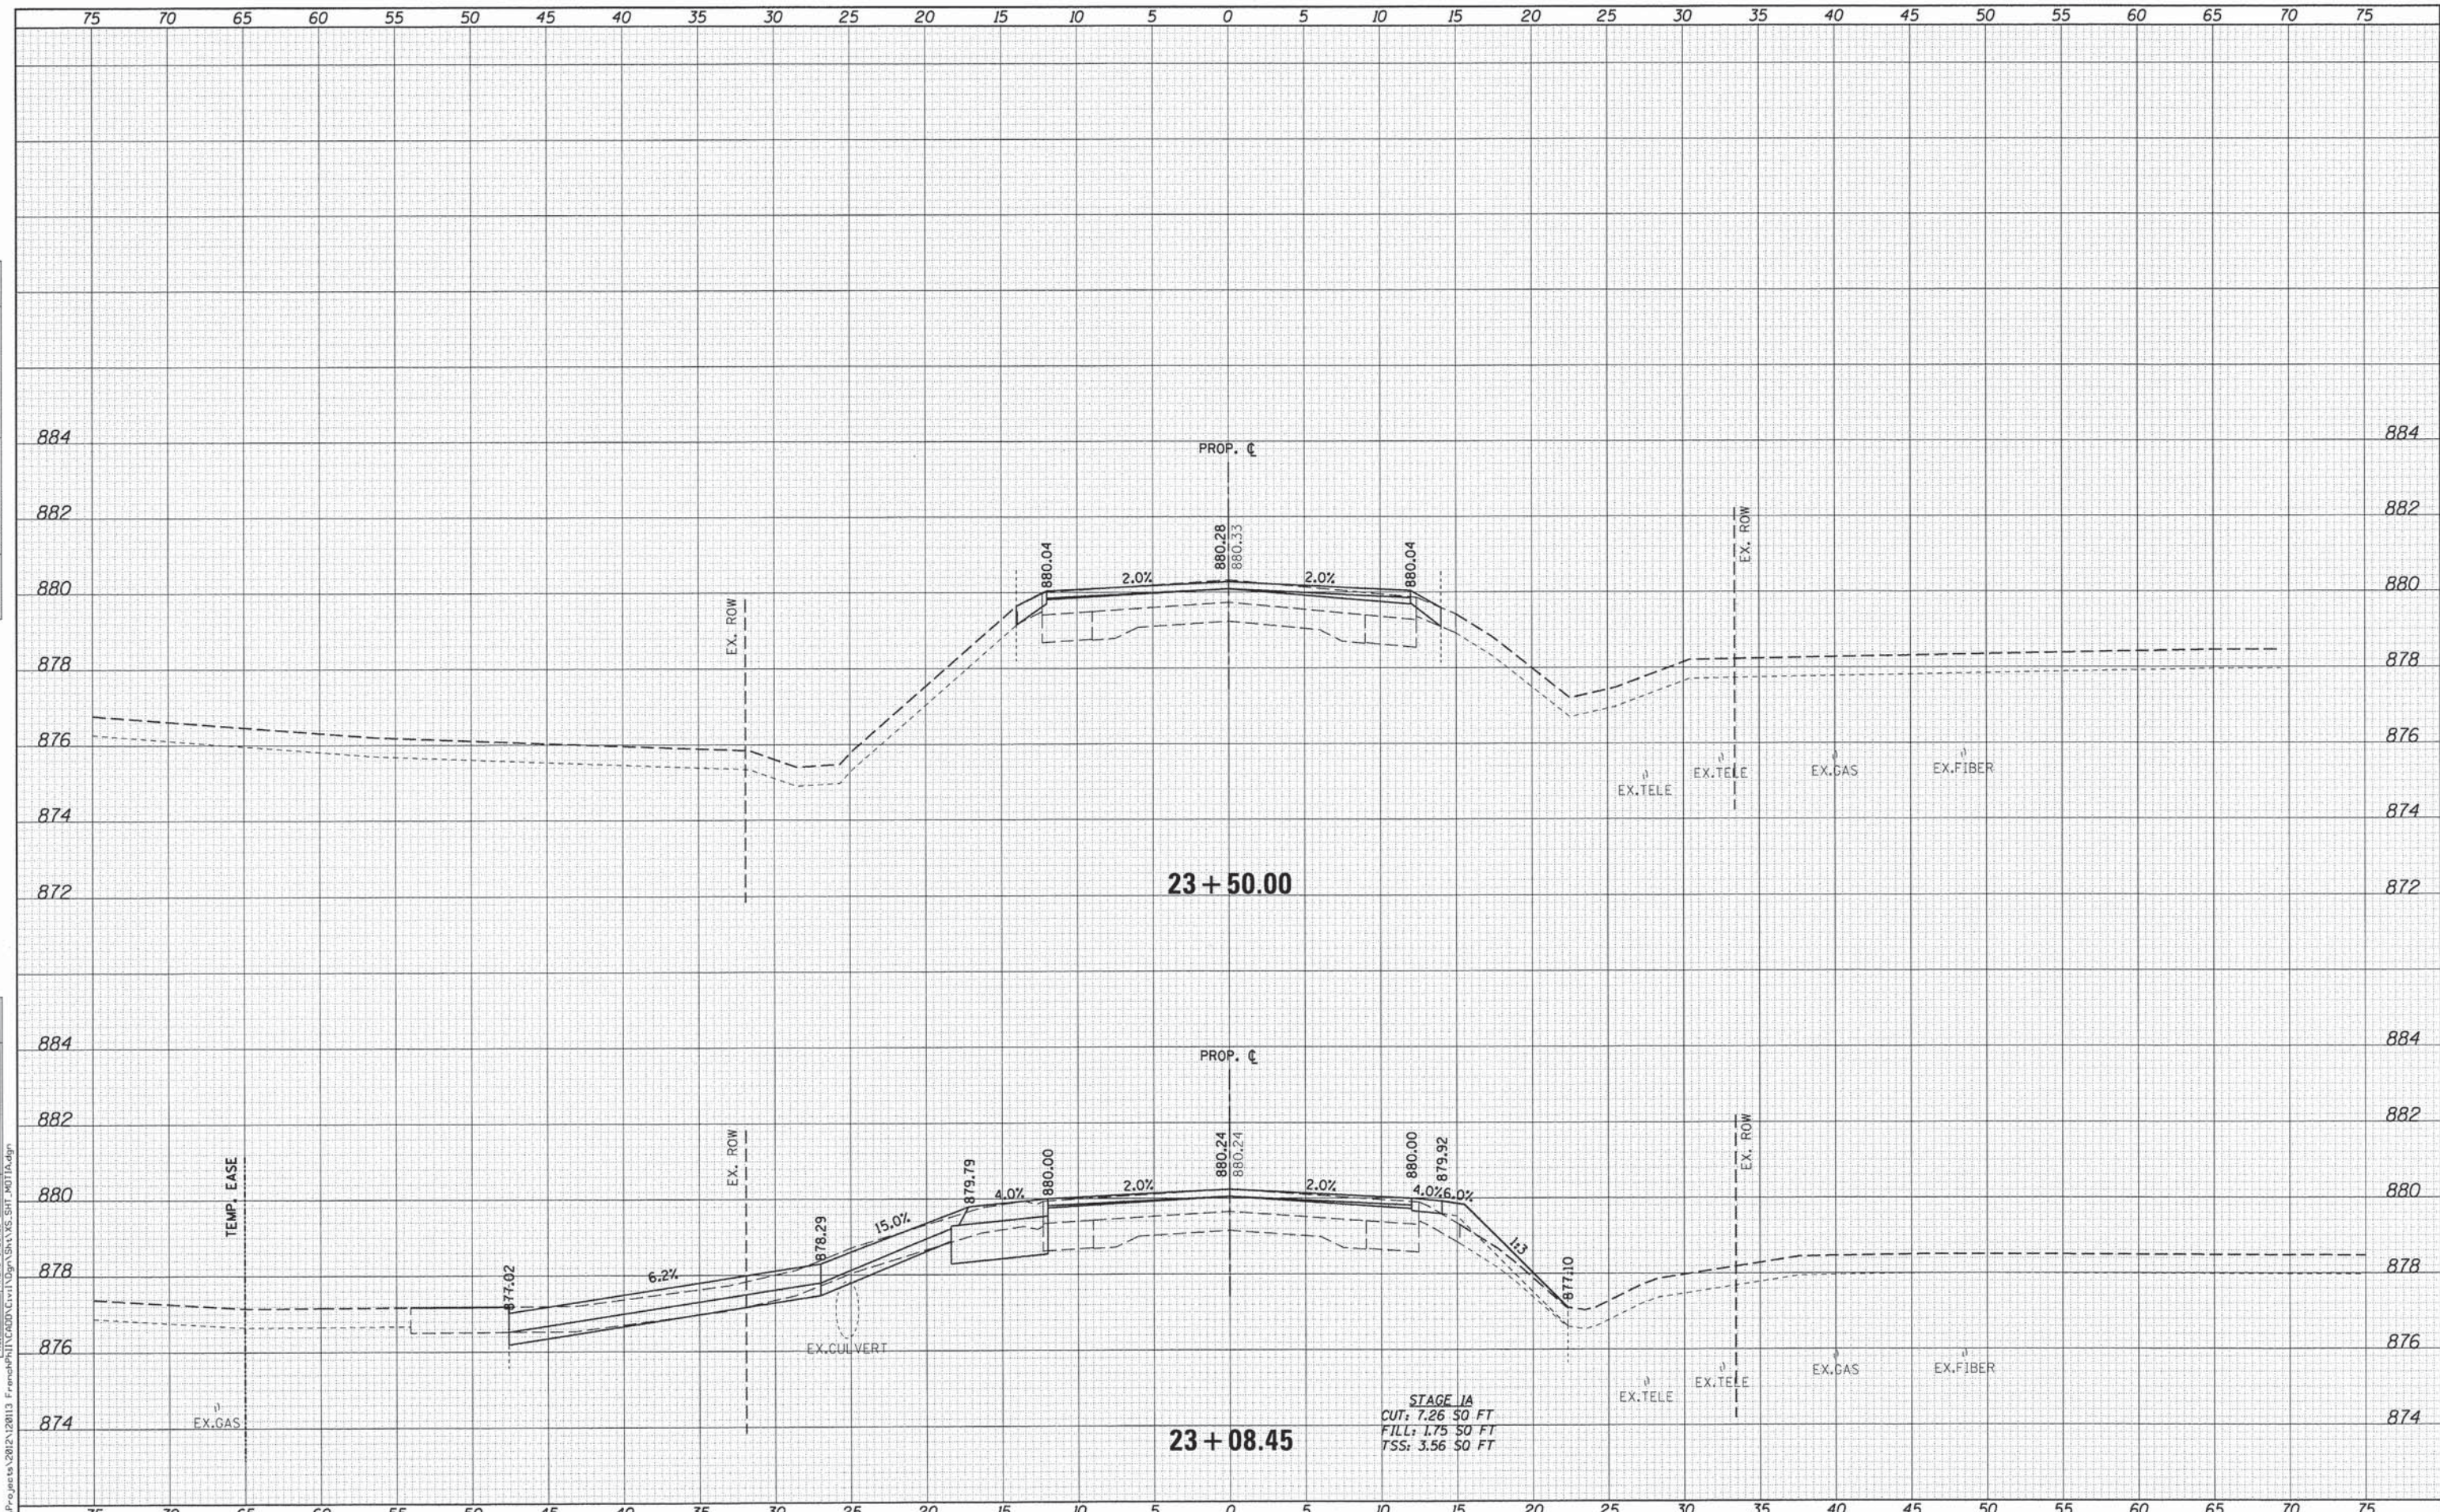

WILLS BURKE KELSEY ASSOCIATES LTD.  
116 West Main Street, Suite 201  
St. Charles, Illinois 60174

USER NAME = nparris	DESIGNED - SBP	REVISED -
	DRAWN - NDP	REVISED -
PLOT SCALE = 1/5	CHECKED - DPB	REVISED -
PLOT DATE = 10/30/2013	DATE - 11/1/13	REVISED -


STATE OF ILLINOIS  
DEPARTMENT OF TRANSPORTATION

CROSS SECTIONS	
MAINTENANCE OF TRAFFIC - STAGE 1A	
SCALE:	SHEET NO. 13 OF 14 SHEETS STA. 23+08.45 TO STA. 23+50.00

F.A.U. RTE.	SECTION	COUNTY	TOTAL SHEETS	SHEET NO.
2331	08-00386-00-BR	KANE	118	101
CONTRACT NO. 63874				
ILLINOIS FED. AID PROJECT				

DATE	
BY	
SURVEYED	
NOTED	
AREAS CHECKED	

DATE	
BY	
SURVEYED	
NOTED	
AREAS CHECKED	

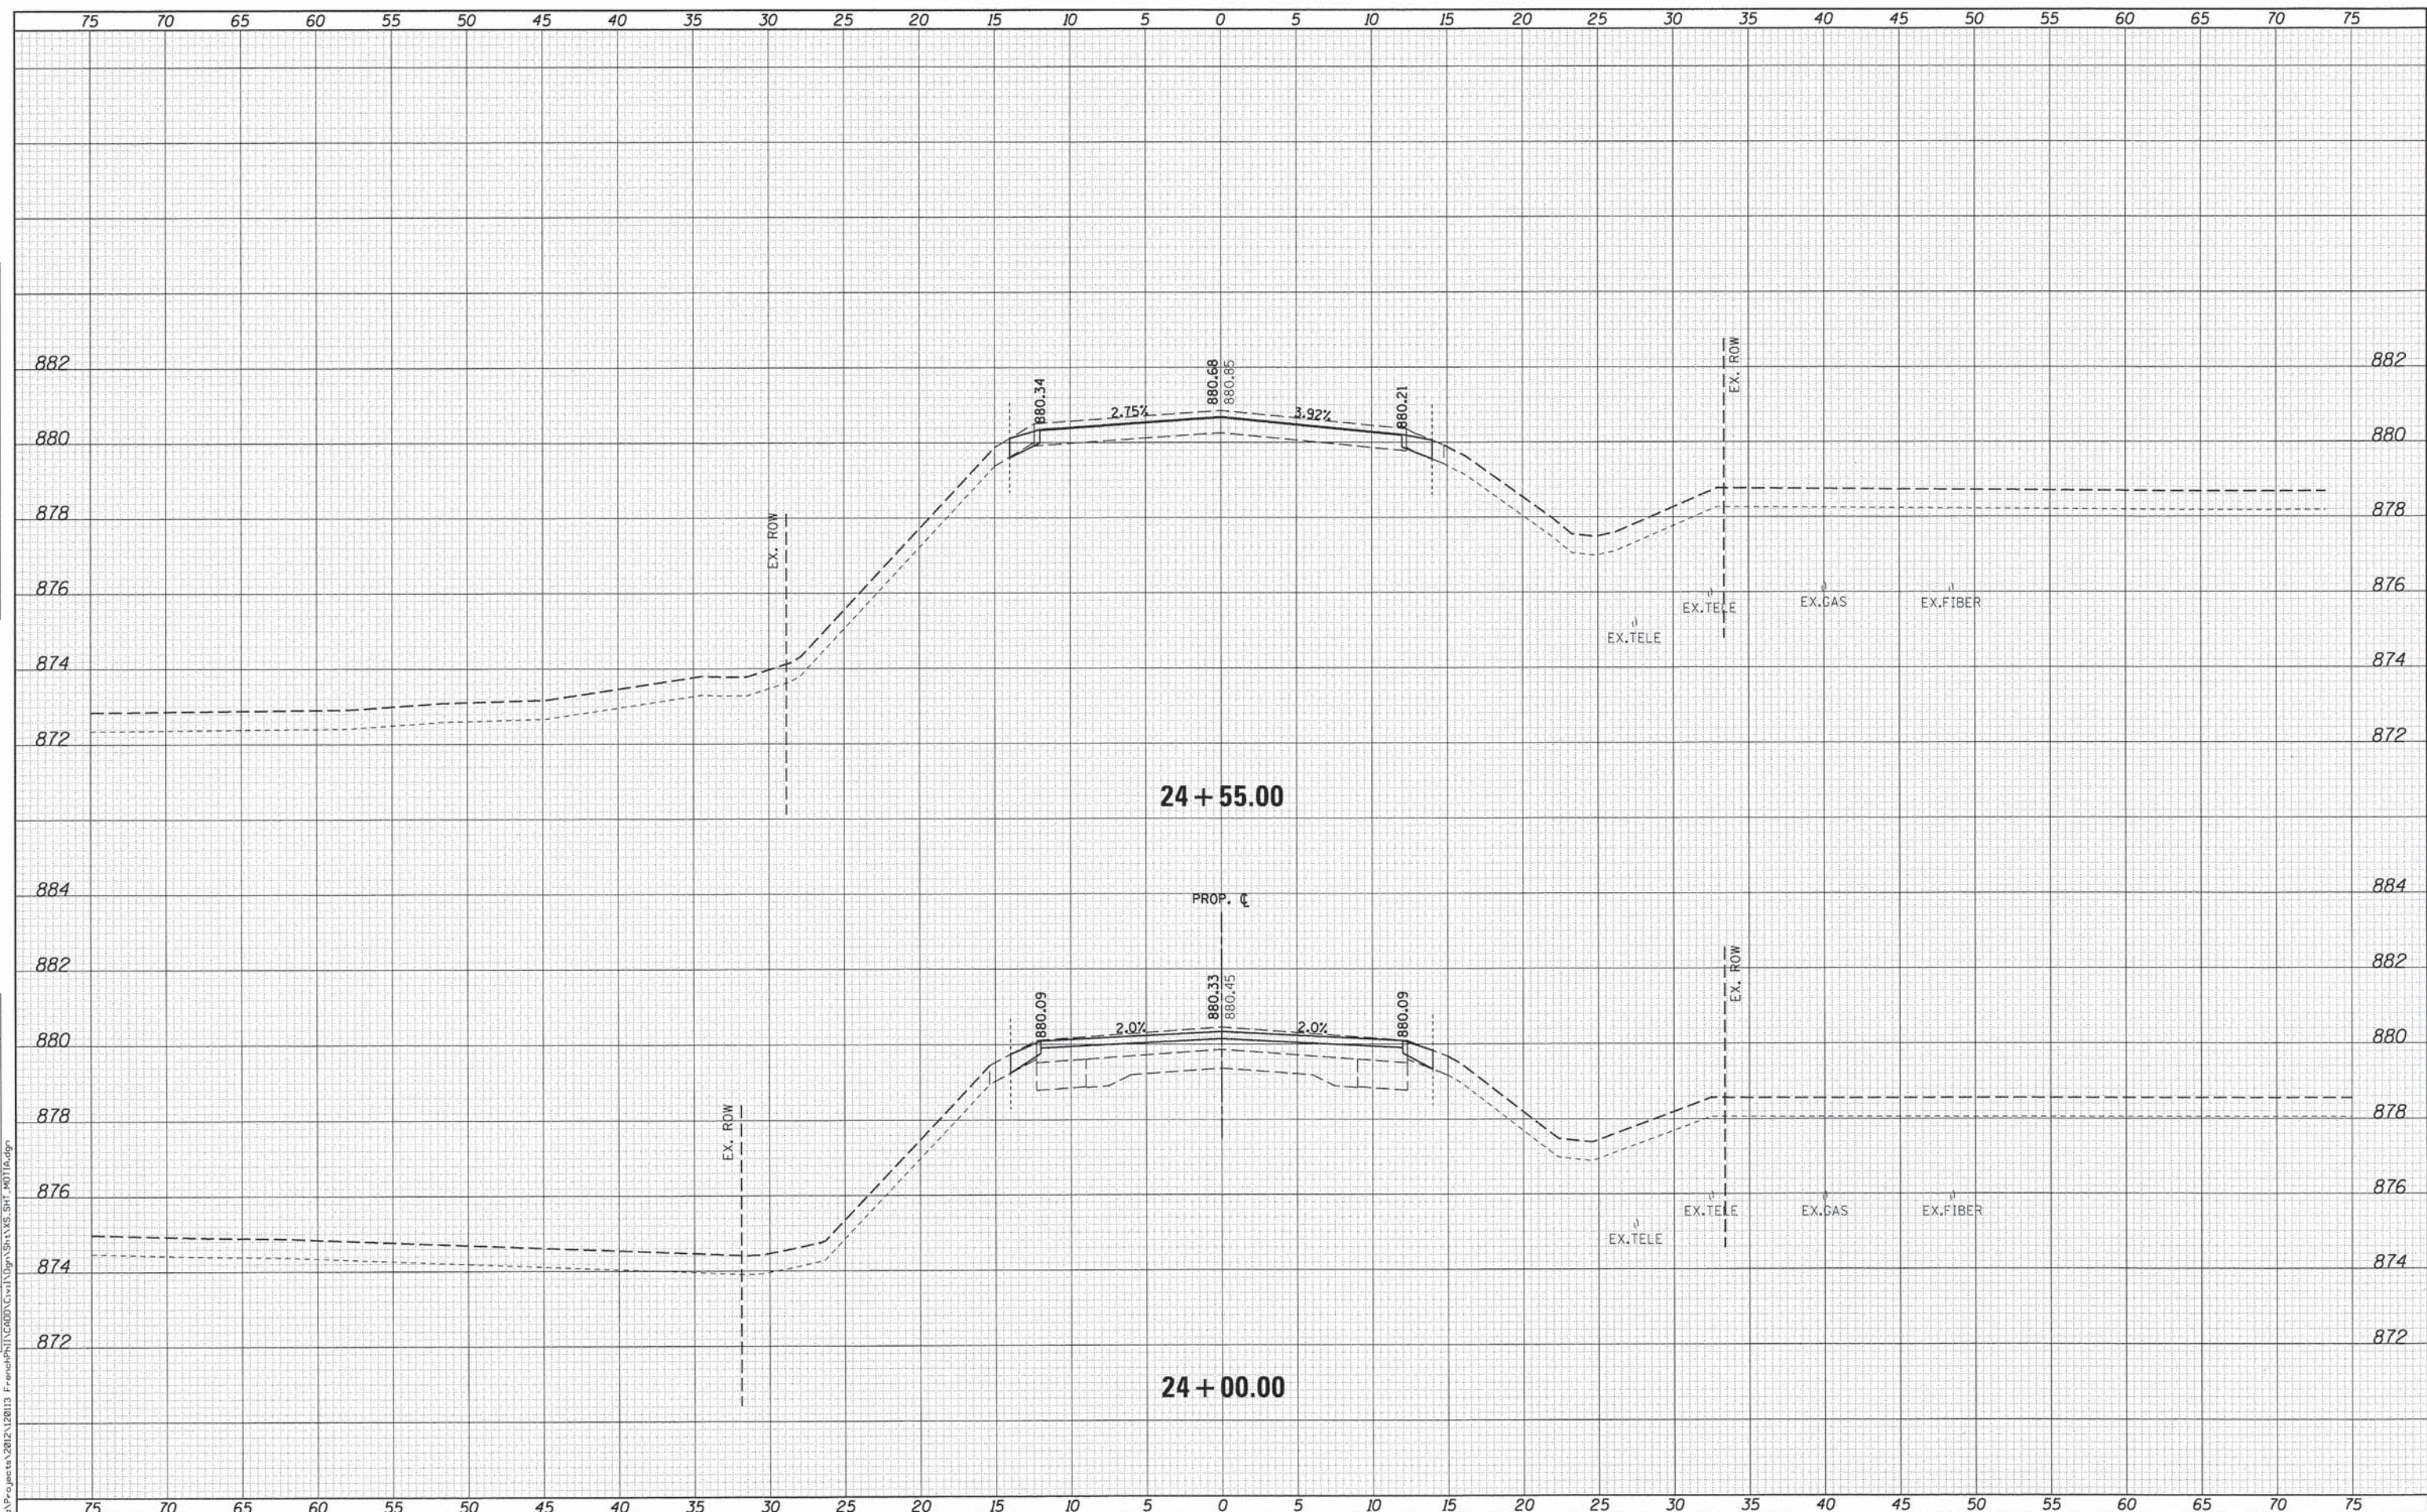

WILLS BURKE KELSEY ASSOCIATES LTD.  
116 West Main Street, Suite 201  
St. Charles, Illinois 60174

USER NAME = nparris	DESIGNED - SBP	REVISED -
PLOT SCALE = 1:5	DRAWN - NDP	REVISED -
PLOT DATE = 10/30/2013	CHECKED - DPB	REVISED -
	DATE - 11/1/13	REVISED -


**STATE OF ILLINOIS  
DEPARTMENT OF TRANSPORTATION**

<b>CROSS SECTIONS</b>	
<b>MAINTENANCE OF TRAFFIC - STAGE 1A</b>	
SCALE:	SHEET NO. 14 OF 14 SHEETS STA. 24+00.00 TO STA. 24+55.00

F.A.U. RTE.	SECTION	COUNTY	TOTAL SHEETS	SHEET NO.
2331	08-00386-00-BR	KANE	118	102
CONTRACT NO. 63874				
[ILLINOIS] FED. AID PROJECT				

FILE NAME = W:\Projects\2013\120113 FrenchPho\11\CR000\Cross\Shk\XVS\_Sht\_14011a.dgn

STAGE 3 CONSISTS OF FINAL SURFACE COURSE FOR ENTIRE LENGTH OF THE PROJECT.

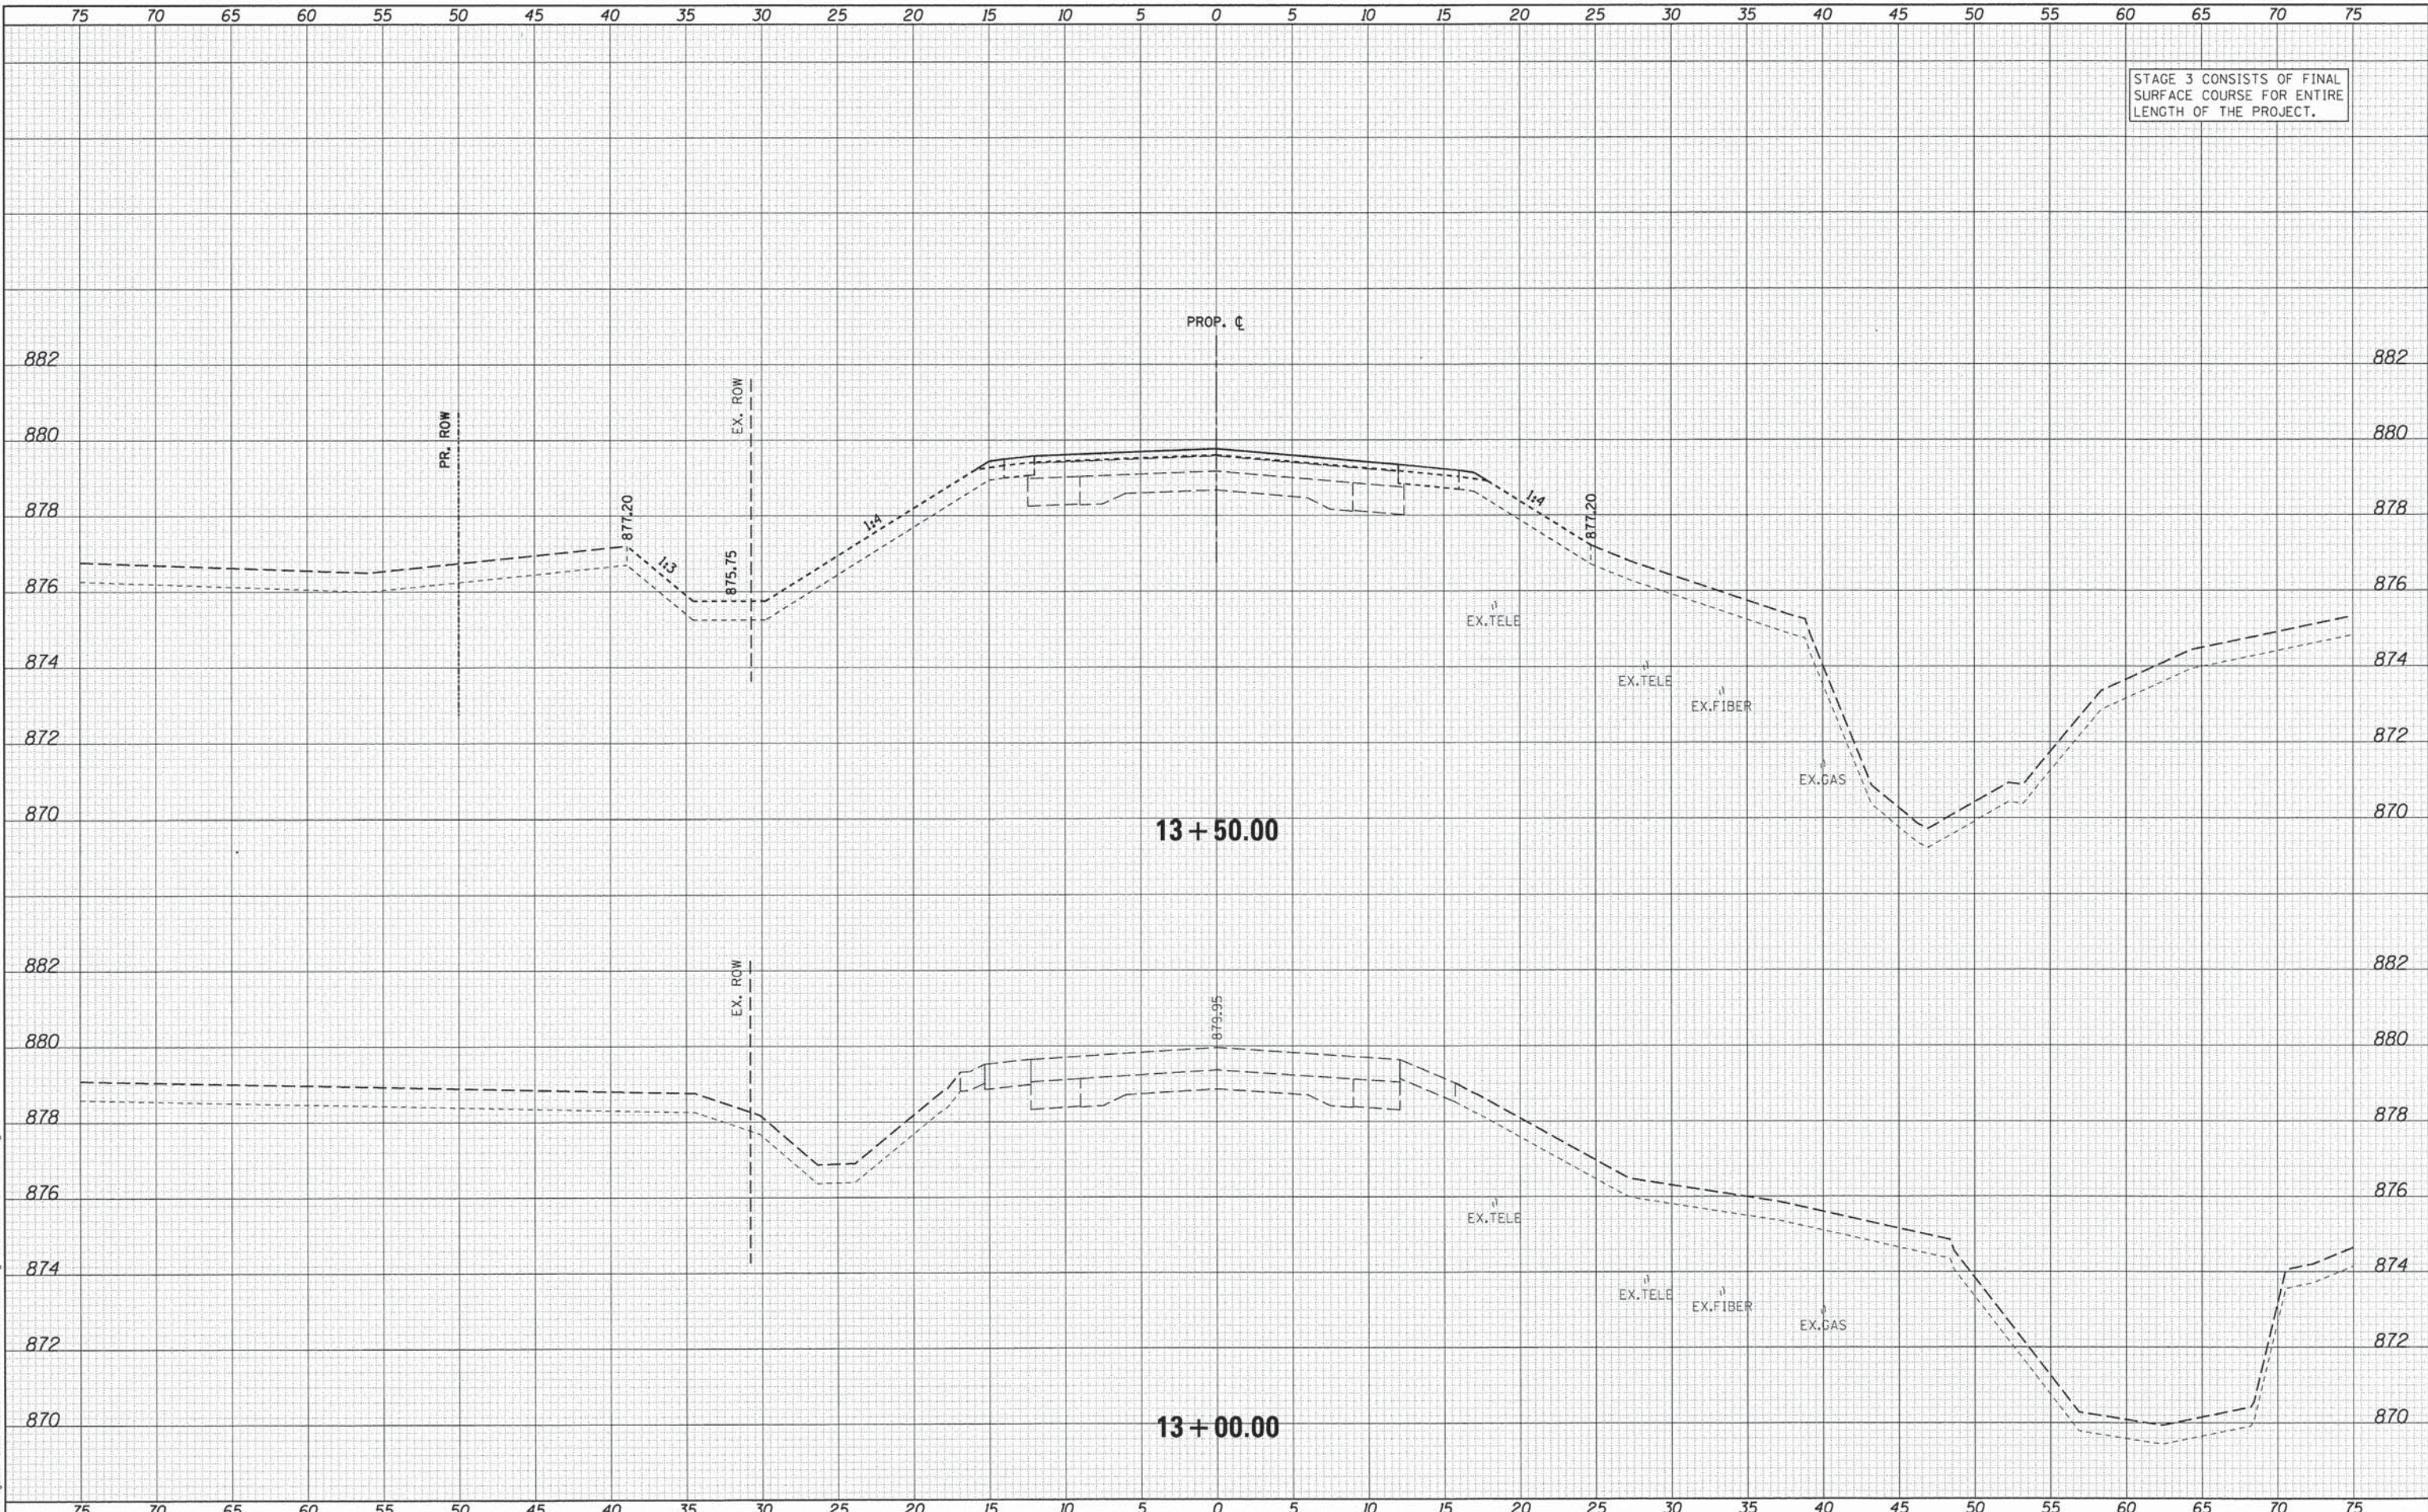

DATE	
BY	
FINAL SURVEY	
NOTE BOOK	
AREAS CHECKED	

DATE	
BY	
ORIGINAL SURVEY	
NOTE BOOK	
AREAS CHECKED	

FILE NAME = M:\P\Projects\2012\120113 FrenchPond\CGADD\Civil\Drawings\13+00\13+00-TB&2.dgn

**WILLS BURKE KELSEY ASSOCIATES LTD.**  
116 West Main Street, Suite 201  
St. Charles, Illinois 60174

USER NAME = mparris	DESIGNED - SBP	REVISED -
	DRAWN - NDP	REVISED -
PLOT SCALE = 1:5	CHECKED - DPB	REVISED -
PLOT DATE = 10/30/2013	DATE - 11/1/13	REVISED -


**STATE OF ILLINOIS  
DEPARTMENT OF TRANSPORTATION**

SCALE:	SHEET NO. 1 OF 16 SHEETS	STA. TO STA.
--------	--------------------------	--------------

**CROSS SECTIONS  
MAINTENANCE OF TRAFFIC - STABE 1B, 2 & 3**

F.A.U. RTE.	SECTION	COUNTY	TOTAL SHEETS	SHEET NO.
2331	08-00386-00-BR	KANE	118	103
CONTRACT NO. 63874				
[ILLINOIS] FED. AID PROJECT				

STAGE 3 CONSISTS OF FINAL SURFACE COURSE FOR ENTIRE LENGTH OF THE PROJECT.

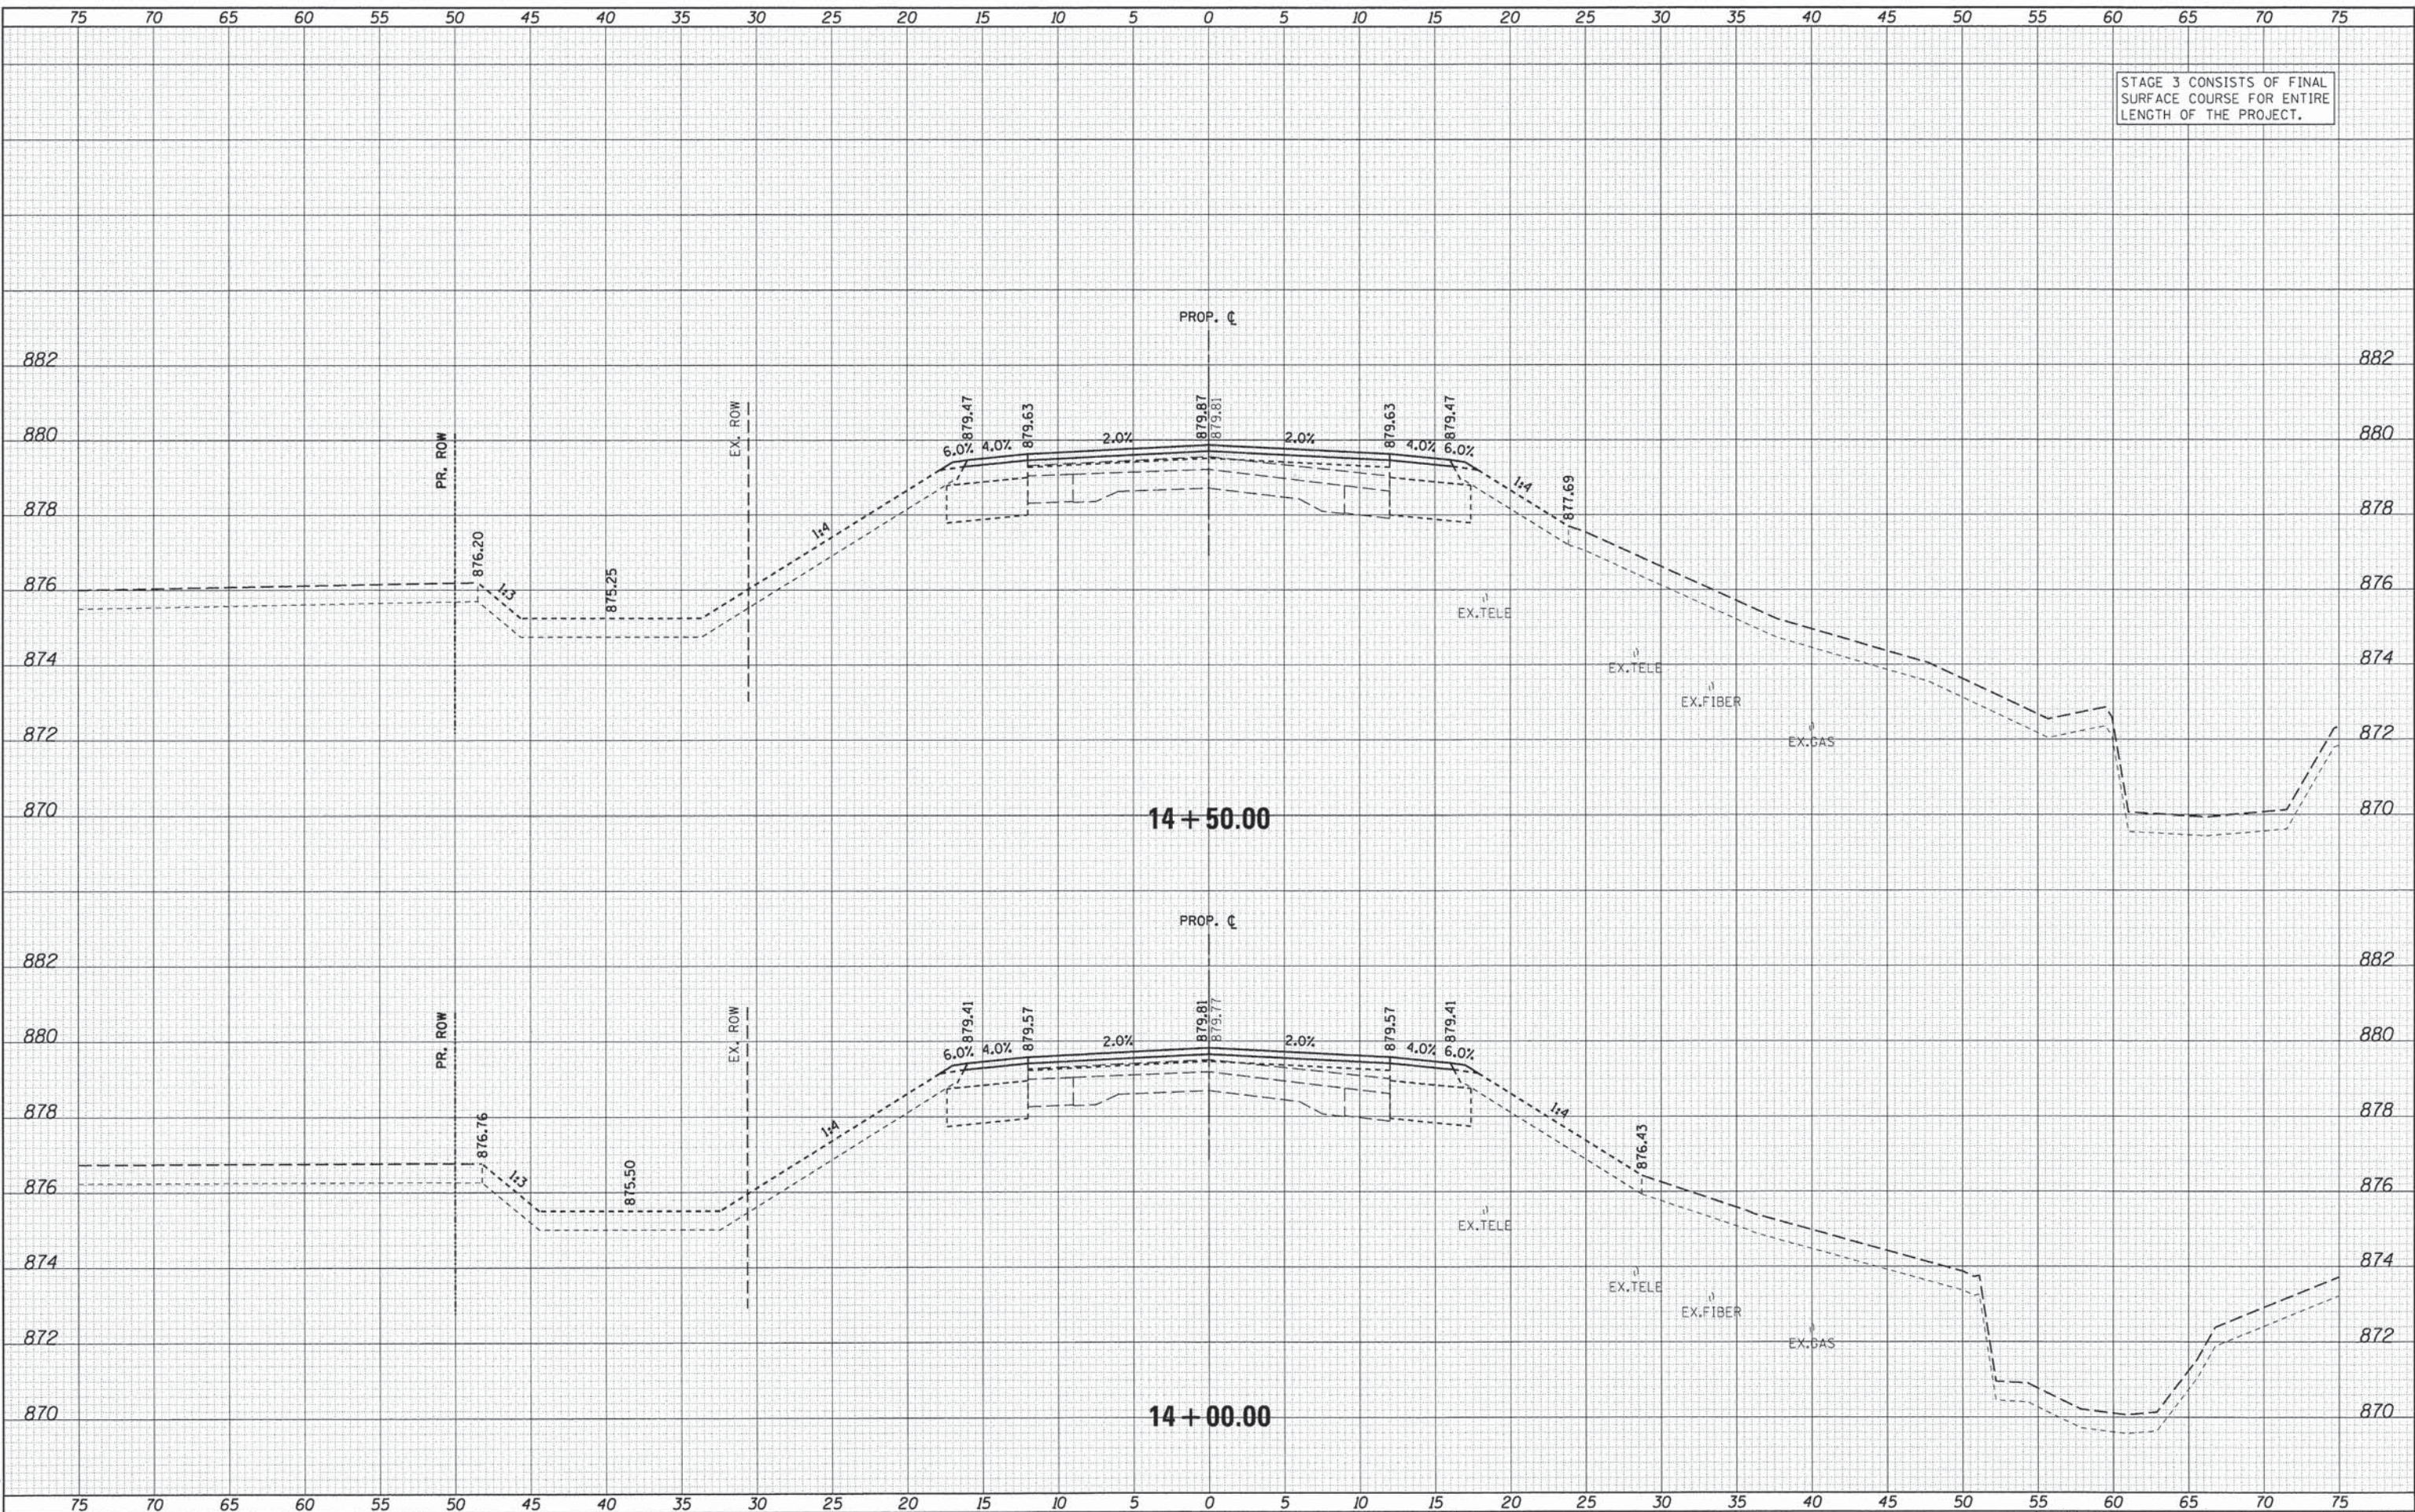

DATE	
BY	
FINAL SURVEY	
NOTED	
TEMPLATE	
AREAS CHECKED	
NO.	

DATE	
BY	
ORIGINAL SURVEY	
NOTED	
TEMPLATE	
AREAS CHECKED	
NO.	

**WILLS BURKE KELSEY ASSOCIATES LTD.**  
 116 West Main Street, Suite 201  
 St. Charles, Illinois 60174

USER NAME = nparris	DESIGNED - SBP	REVISED -
PLOT SCALE = 1:5	DRAWN - NDP	REVISED -
PLOT DATE = 10/30/2013	CHECKED - DPB	REVISED -
	DATE - 11/1/13	REVISED -


**STATE OF ILLINOIS  
 DEPARTMENT OF TRANSPORTATION**

**CROSS SECTIONS  
 MAINTENANCE OF TRAFFIC - STAGE 1B, 2 & 3**

SCALE: SHEET NO. 2 OF 16 SHEETS STA. TO STA.

F.A.U. RTE.	SECTION	COUNTY	TOTAL SHEETS	SHEET NO.
2331	08-00386-00-BR	KANE	118	104
CONTRACT NO. 63874				
ILLINOIS FED. AID PROJECT				

STAGE 3 CONSISTS OF FINAL SURFACE COURSE FOR ENTIRE LENGTH OF THE PROJECT.

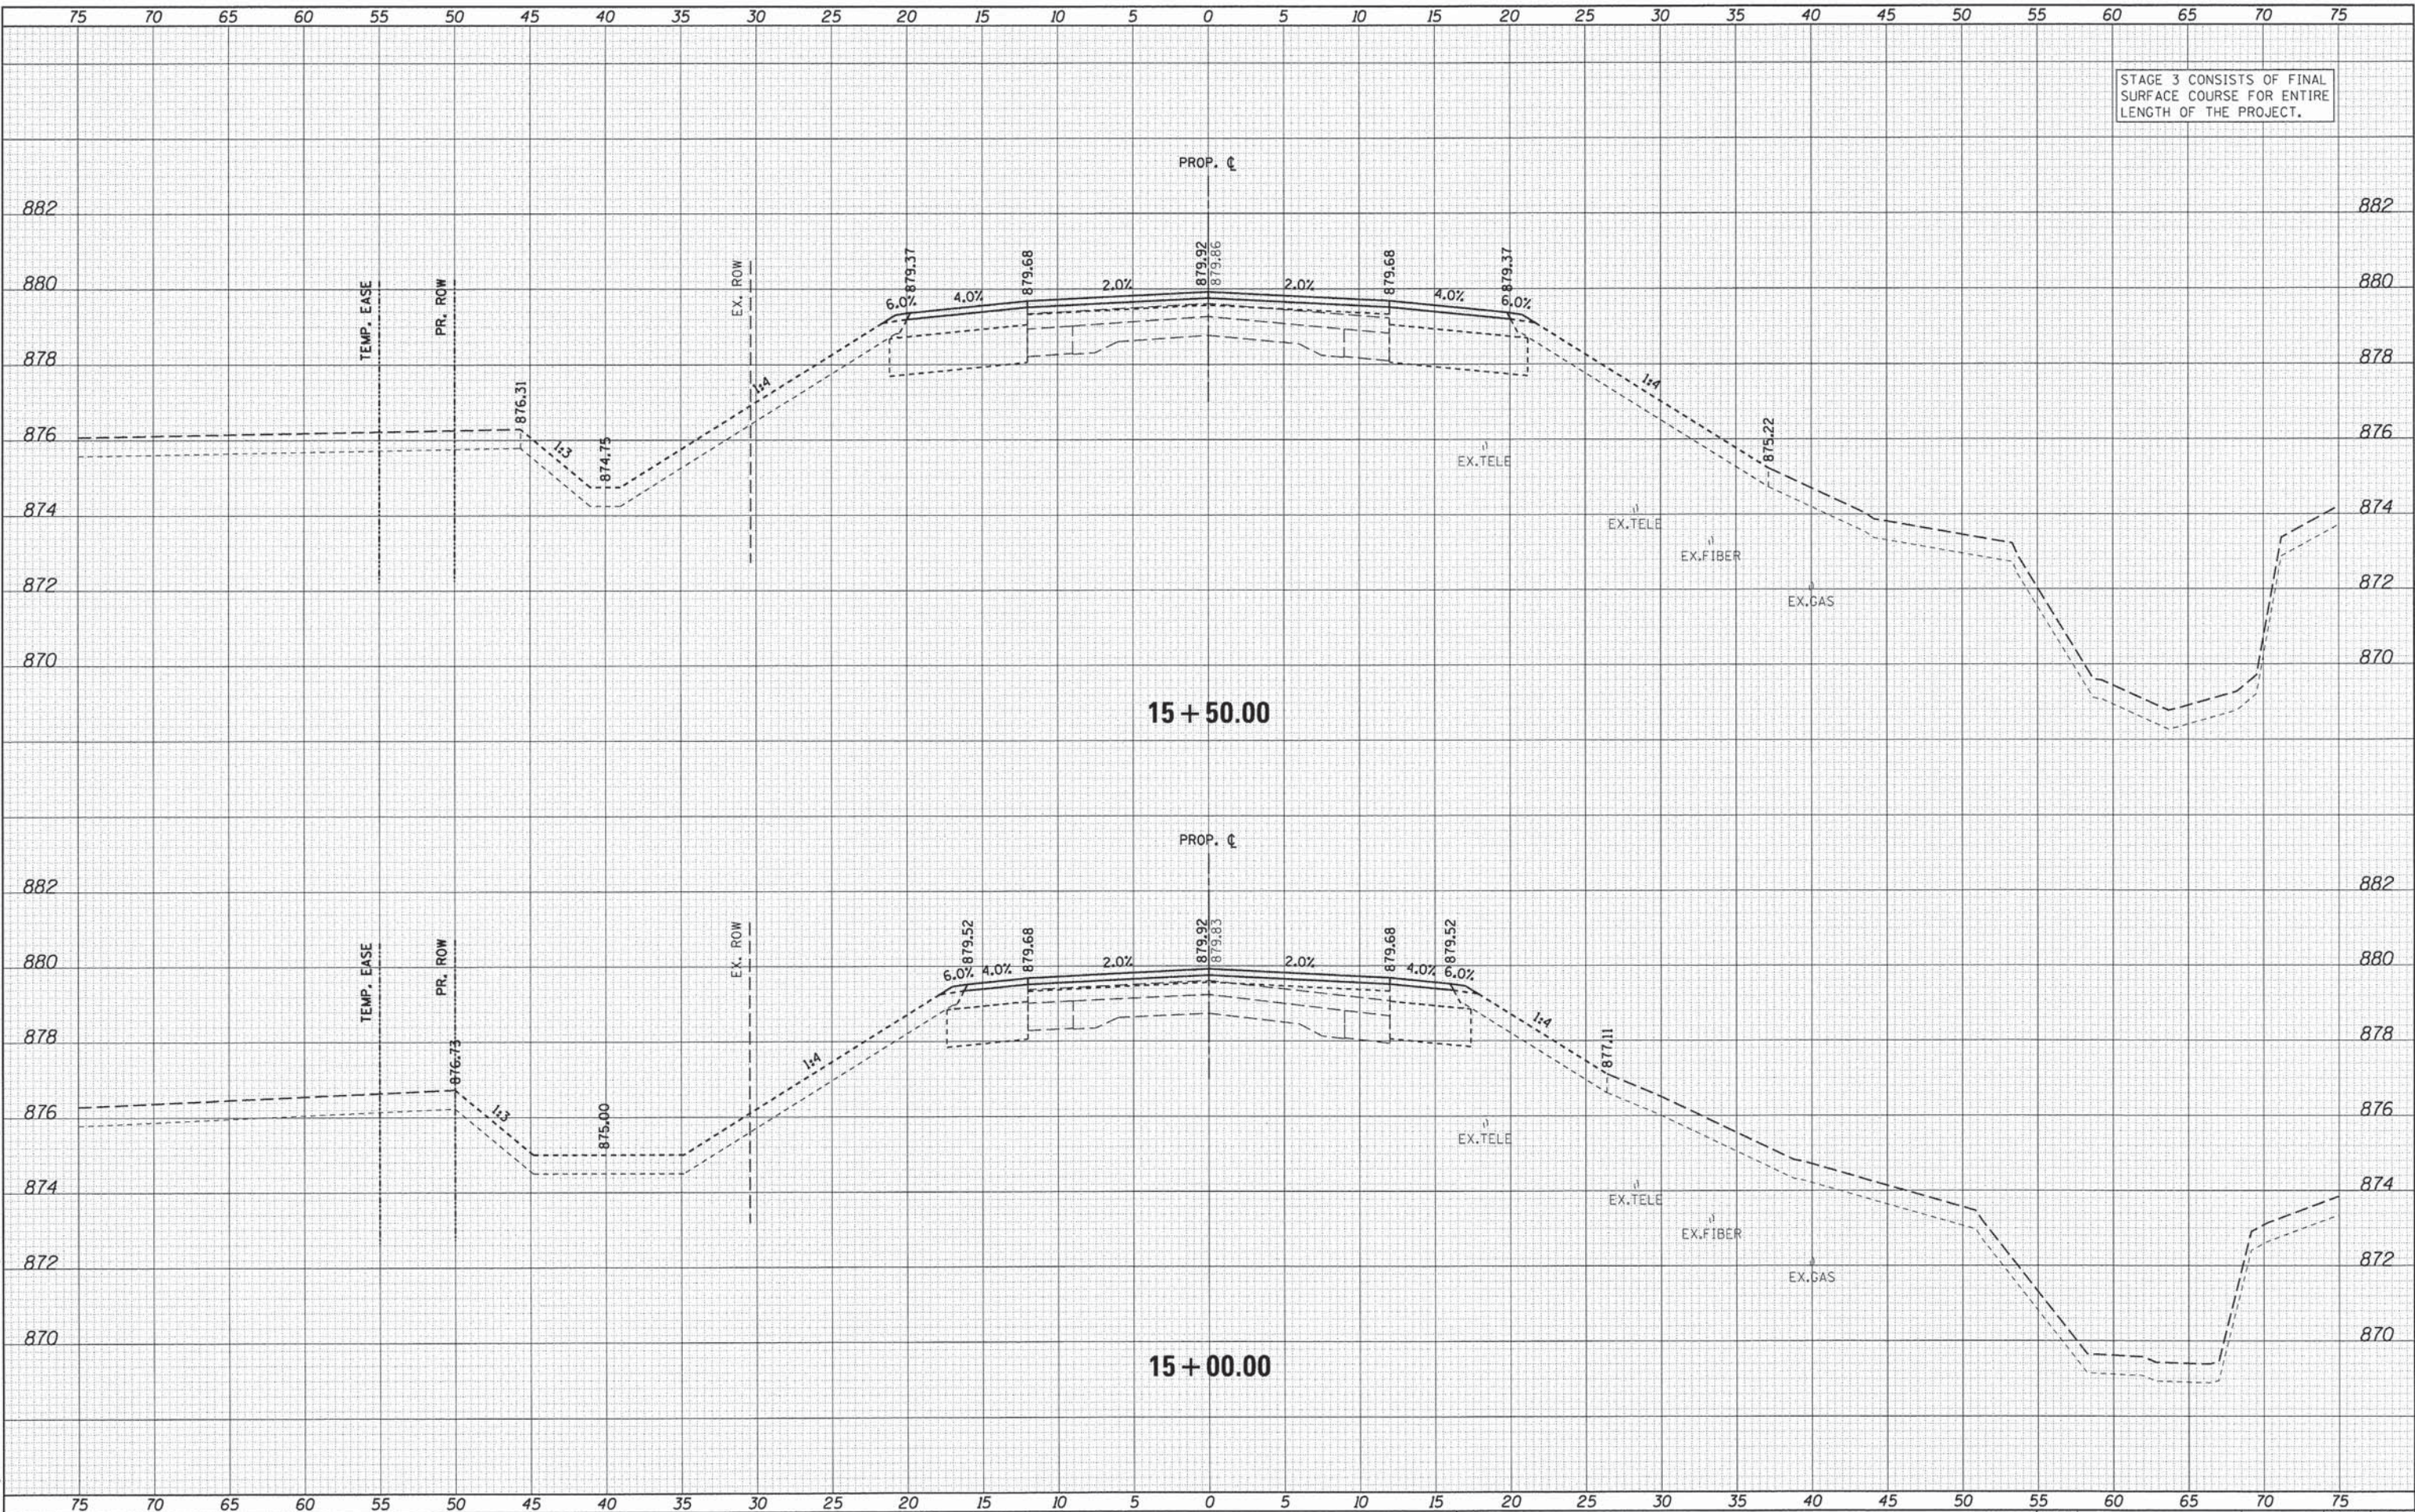

DATE	
BY	
FINAL SURVEY	
NOTED	
PLOTTED	
TEMPLATE	
AREAS CHECKED	
NO.	

DATE	
BY	
ORIGINAL SURVEY	
NOTED	
PLOTTED	
TEMPLATE	
AREAS CHECKED	
NO.	

FILE NAME: W:\P\Projects\2012\120113 FrenchPMT\CADD\Civil\Drawings\15+00\15+00.dwg

**WILLS BURKE KELSEY ASSOCIATES LTD.**  
 116 West Main Street, Suite 201  
 St. Charles, Illinois 60174

USER NAME = nparris	DESIGNED - SBP	REVISED -
PLOT SCALE = 1:5	DRAWN - NDP	REVISED -
PLOT DATE = 10/30/2013	CHECKED - DPB	REVISED -
	DATE - 11/1/13	REVISED -


**STATE OF ILLINOIS  
 DEPARTMENT OF TRANSPORTATION**

<b>CROSS SECTIONS</b>	
MAINTENANCE OF TRAFFIC - STABE 1B, 2 & 3	
SCALE:	SHEET NO. 3 OF 16 SHEETS STA. TO STA.

F.A.U. RTE.	SECTION	COUNTY	TOTAL SHEETS	SHEET NO.
2331	08-00386-00-BR	KANE	118	105
				CONTRACT NO. 63874
ILLINOIS FED. AID PROJECT				

DATE	
BY	
FINAL SURVEY	
SURVEYED	
PLOTTED	
TEMPLATE	
NOTE BOOK	
AREAS CHECKED	
NO.	

DATE	
BY	
ORIGINAL SURVEY	
SURVEYED	
PLOTTED	
TEMPLATE	
NOTE BOOK	
AREAS CHECKED	
NO.	

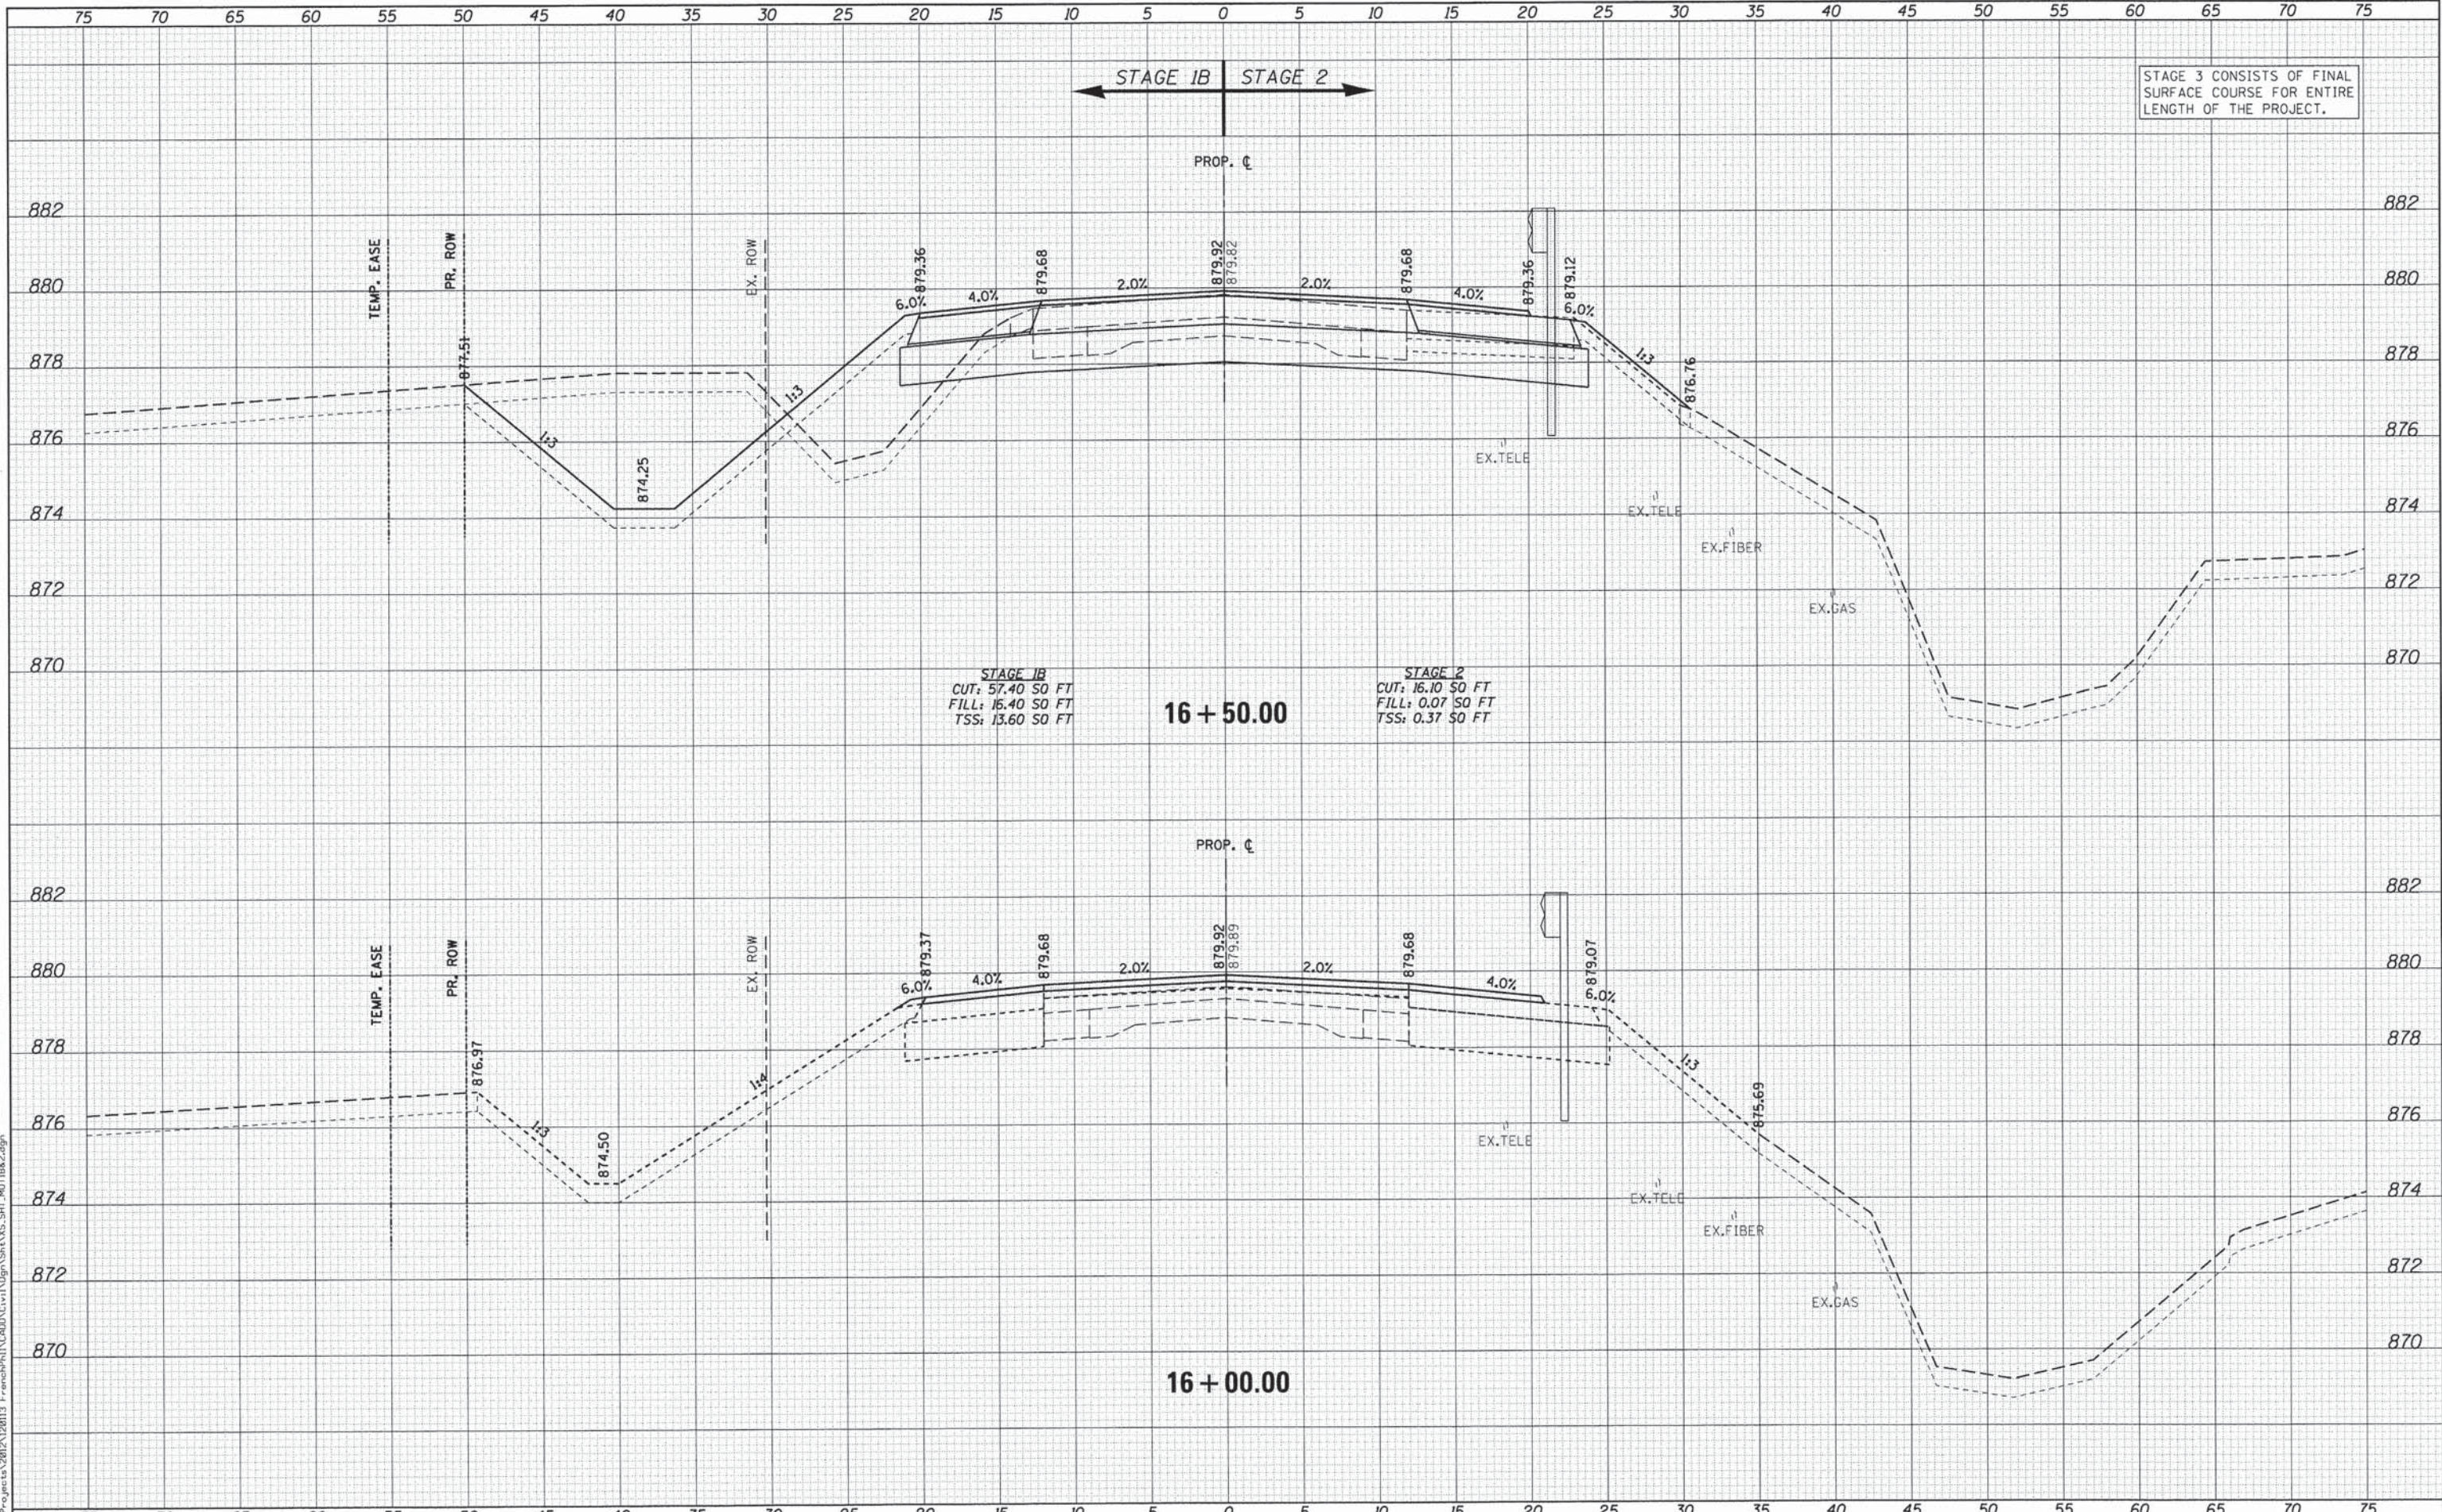

STAGE 3 CONSISTS OF FINAL SURFACE COURSE FOR ENTIRE LENGTH OF THE PROJECT.

**WILLS BURKE KELSEY ASSOCIATES LTD.**  
 116 West Main Street, Suite 201  
 St. Charles, Illinois 60174

USER NAME = nparr13	DESIGNED - SBP	REVISED -
PLOT SCALE = 1/8"	DRAWN - NDP	REVISED -
PLOT DATE = 10/30/2013	CHECKED - DPB	REVISED -
	DATE - 11/1/13	REVISED -

**STATE OF ILLINOIS  
 DEPARTMENT OF TRANSPORTATION**


**CROSS SECTIONS  
 MAINTENANCE OF TRAFFIC - STAGE 1B, 2 & 3**

SCALE: SHEET NO. 4 OF 16 SHEETS STA. TO STA.

F.A.U. RTE. 2331	SECTION 08-00386-00-BR	COUNTY KANE	TOTAL SHEETS 118	SHEET NO. 106
				CONTRACT NO. 63874
[ILLINOIS] FED. AID PROJECT				

DATE	
BY	
FINAL SURVEY	
SURVEY PLOTTED	
NOTE BOOK	
AREAS CHECKED	
AREAS CHECKED	
NO.	

DATE	
BY	
ORIGINAL SURVEY	
SURVEY PLOTTED	
NOTE BOOK	
AREAS CHECKED	
AREAS CHECKED	
NO.	

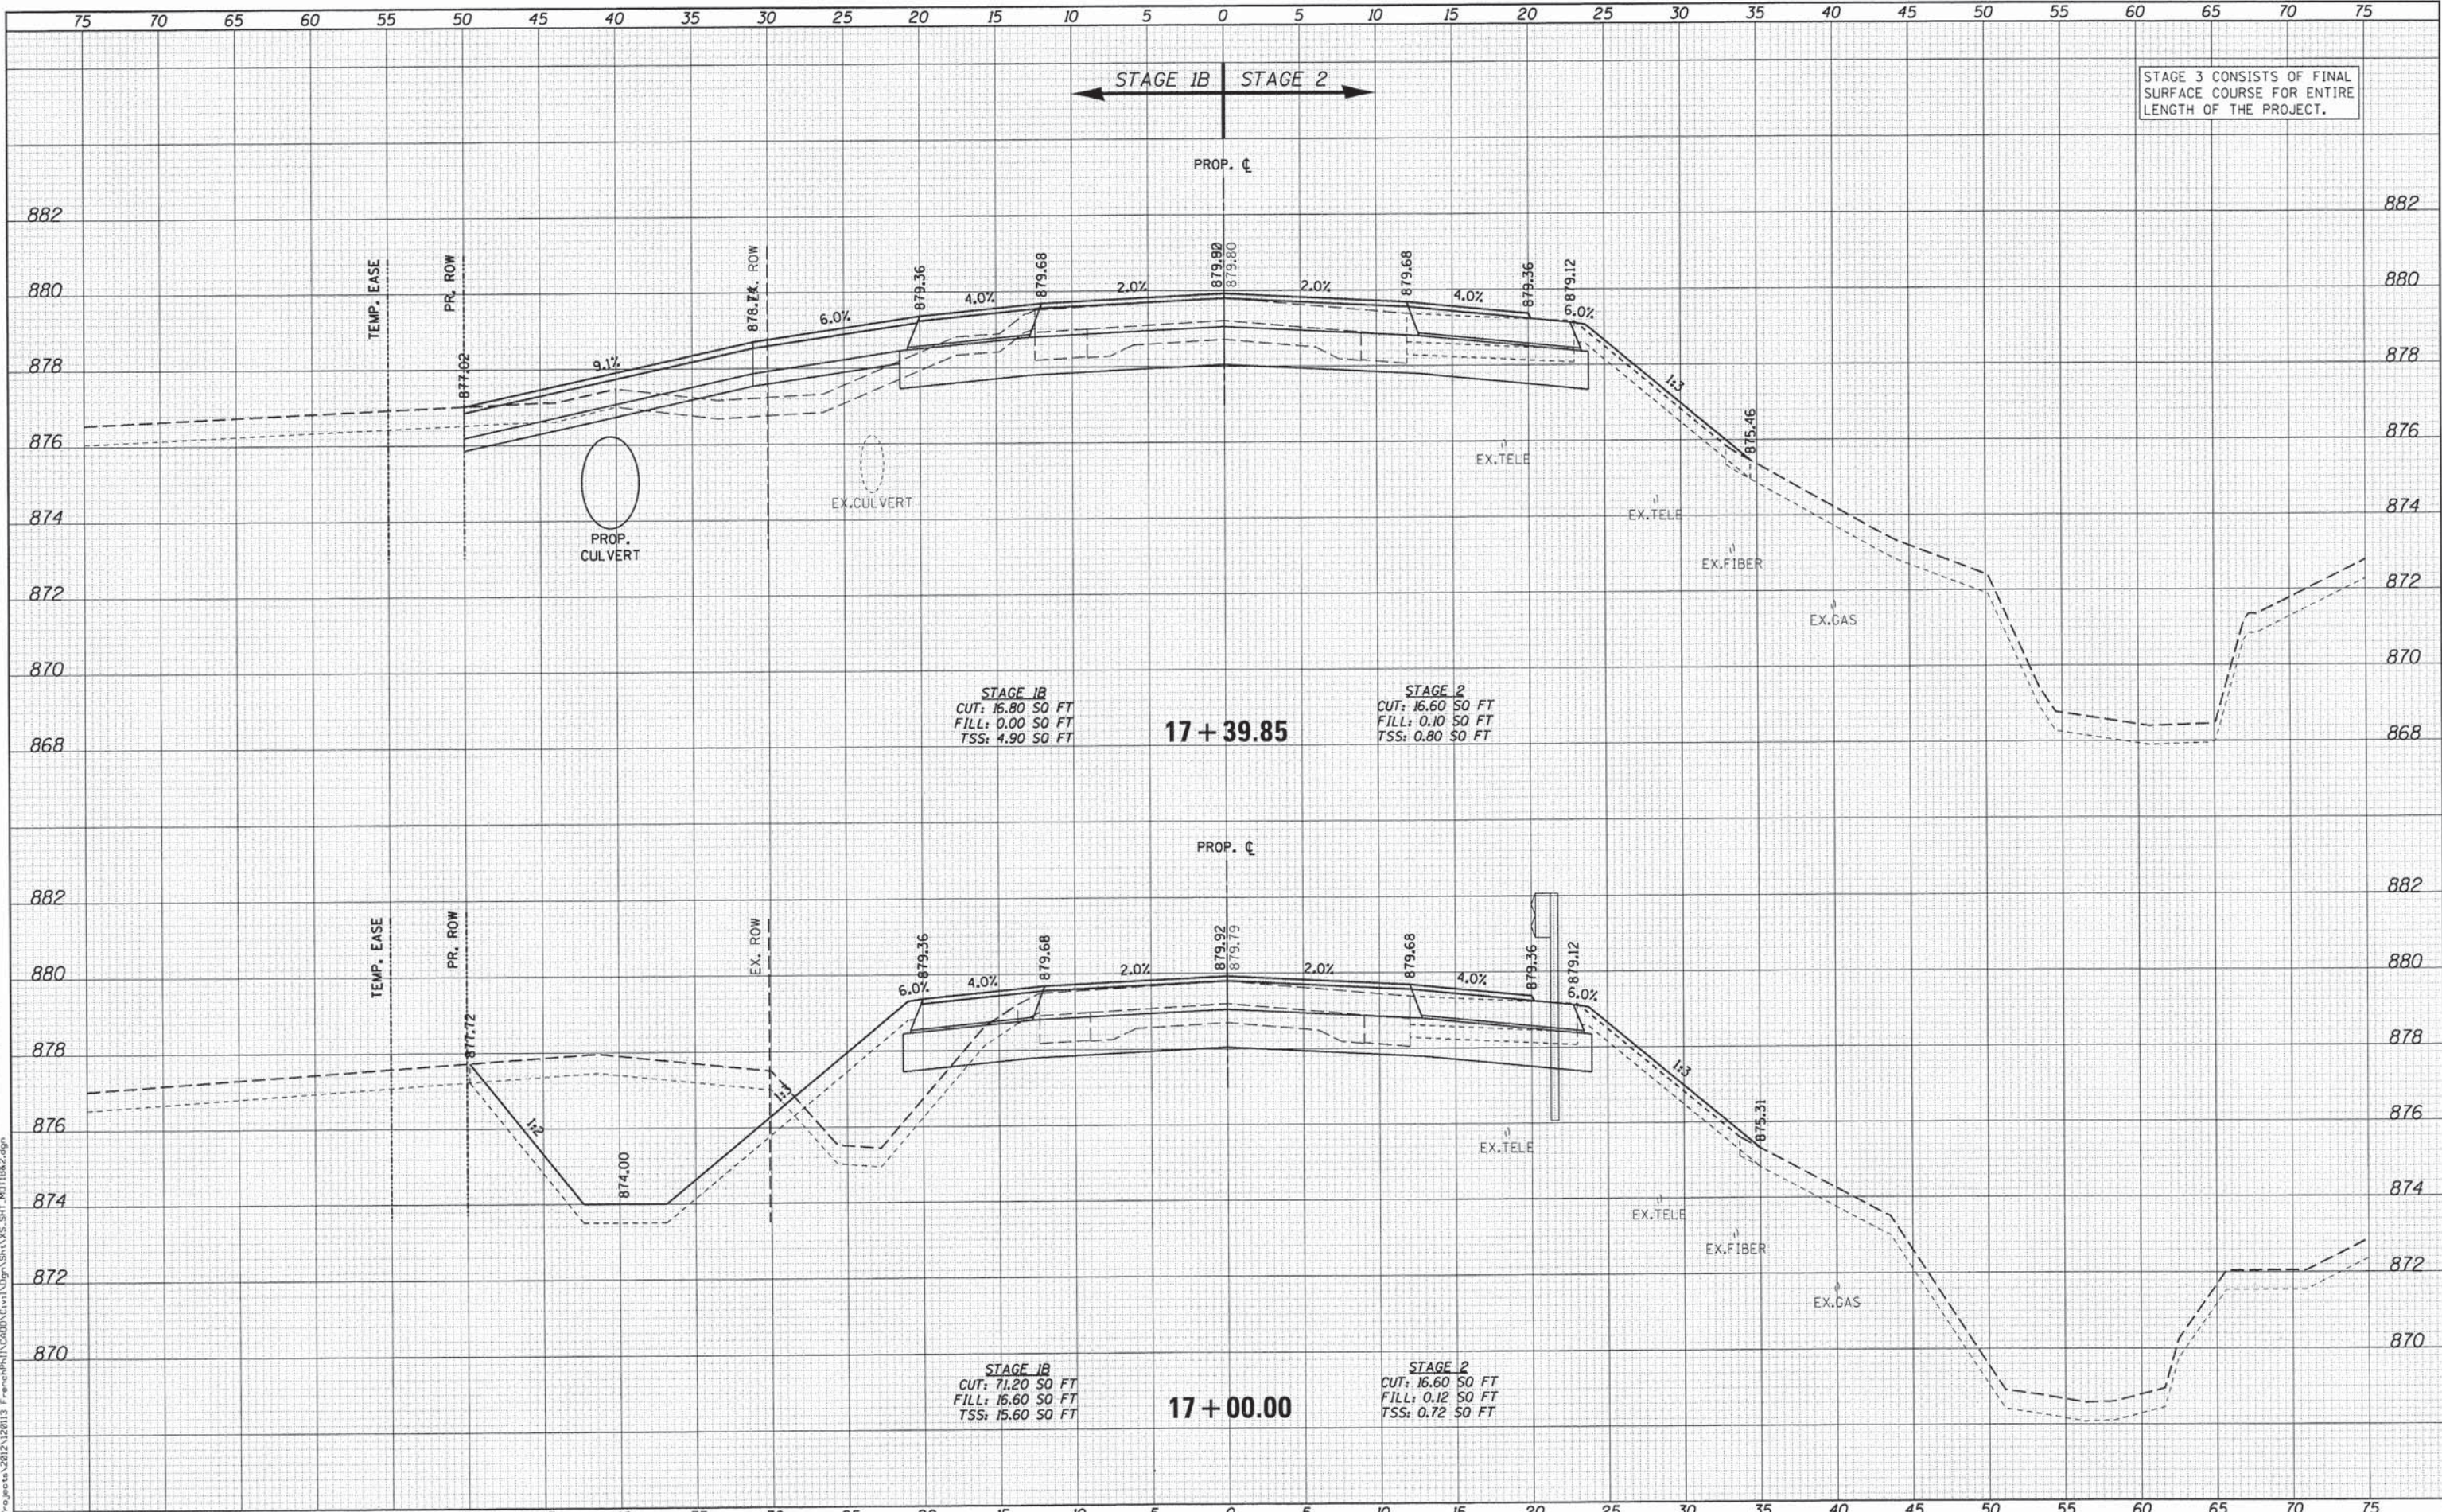

**WILLS BURKE KELSEY ASSOCIATES LTD.**  
 118 West Main Street, Suite 201  
 St. Charles, Illinois 60174

USER NAME = nperis	DESIGNED - SBP	REVISED -
PLOT SCALE = 1:5	DRAWN - NDP	REVISED -
PLOT DATE = 10/30/2013	CHECKED - DPB	REVISED -
	DATE - 11/1/13	REVISED -

**STATE OF ILLINOIS  
 DEPARTMENT OF TRANSPORTATION**


<b>CROSS SECTIONS</b>	
<b>MAINTENANCE OF TRAFFIC - STAGE 1B, 2 &amp; 3</b>	
SCALE:	STA. TO STA.
SHEET NO. 5	OF 16 SHEETS

F.A.U. RTE. 2331	SECTION 08-00386-00-BR	COUNTY KANE	TOTAL SHEETS 118	SHEET NO. 107
CONTRACT NO. 63874				
ILLINOIS FED. AID PROJECT				

FILE NAME : W:\Projects\2012\120113 Frenchhills\GD\G11\100\118A2.dgn

DATE	
BY	
SUPERVISED	
PROTECTED	
NOTED	
TEMPLATE	
AREAS CHECKED	
NO.	

DATE	
BY	
SUPERVISED	
PROTECTED	
NOTED	
TEMPLATE	
AREAS CHECKED	
NO.	

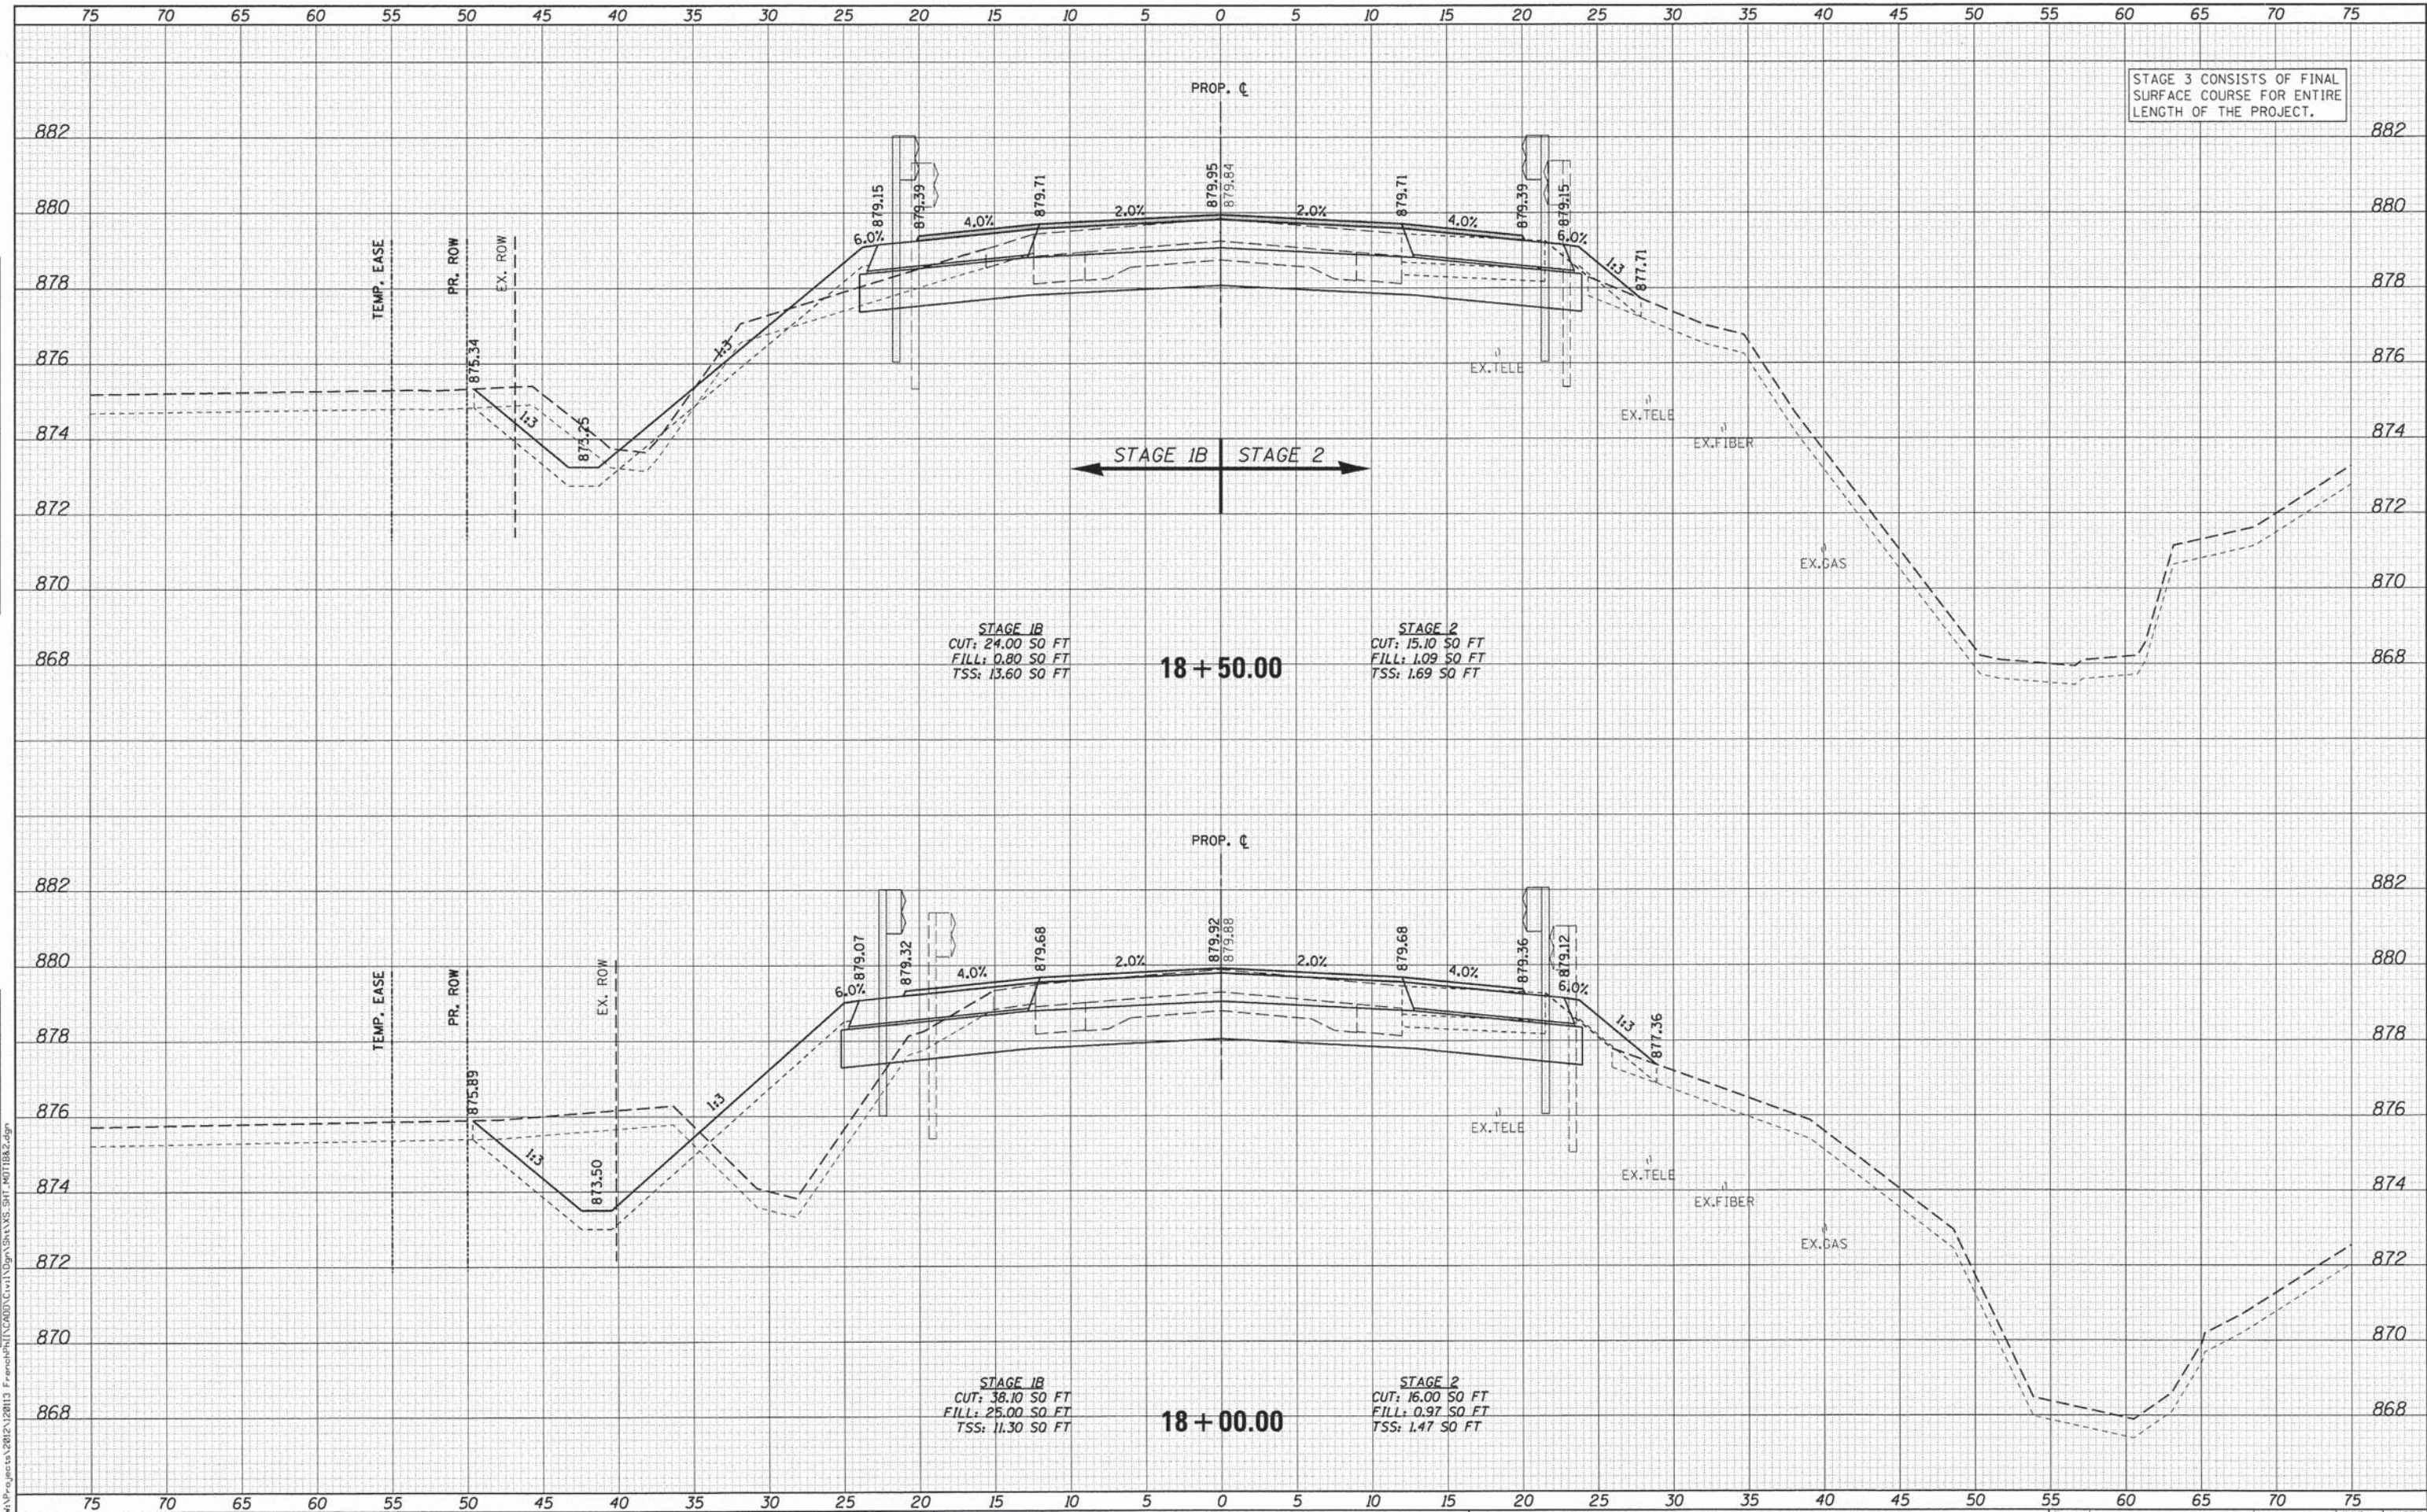

WILLS BURKE KELSEY ASSOCIATES LTD.  
116 West Main Street, Suite 201  
St. Charles, Illinois 60174

USER NAME = nparris	DESIGNED - SBP	REVISED -
PLOT SCALE = 1:5	DRAWN - NDP	REVISED -
PLOT DATE = 10/30/2013	CHECKED - DPB	REVISED -
	DATE - 11/1/13	REVISED -

**STATE OF ILLINOIS  
DEPARTMENT OF TRANSPORTATION**

**CROSS SECTIONS  
MAINTENANCE OF TRAFFIC - STAGE 1B, 2 & 3**


SCALE: SHEET NO. 6 OF 16 SHEETS STA. TO STA.

F.A.U. RTE. 2331	SECTION 08-00386-00-BR	COUNTY KANE	TOTAL SHEETS 118	SHEET NO. 108
CONTRACT NO. 63874			ILLINOIS FED. AID PROJECT	



DATE	
BY	
FINAL SURVEY	
NOTED	
TEMPLATE	
AREAS CHECKED	
NO.	

DATE	
BY	
ORIGINAL SURVEY	
NOTED	
TEMPLATE	
AREAS CHECKED	
NO.	

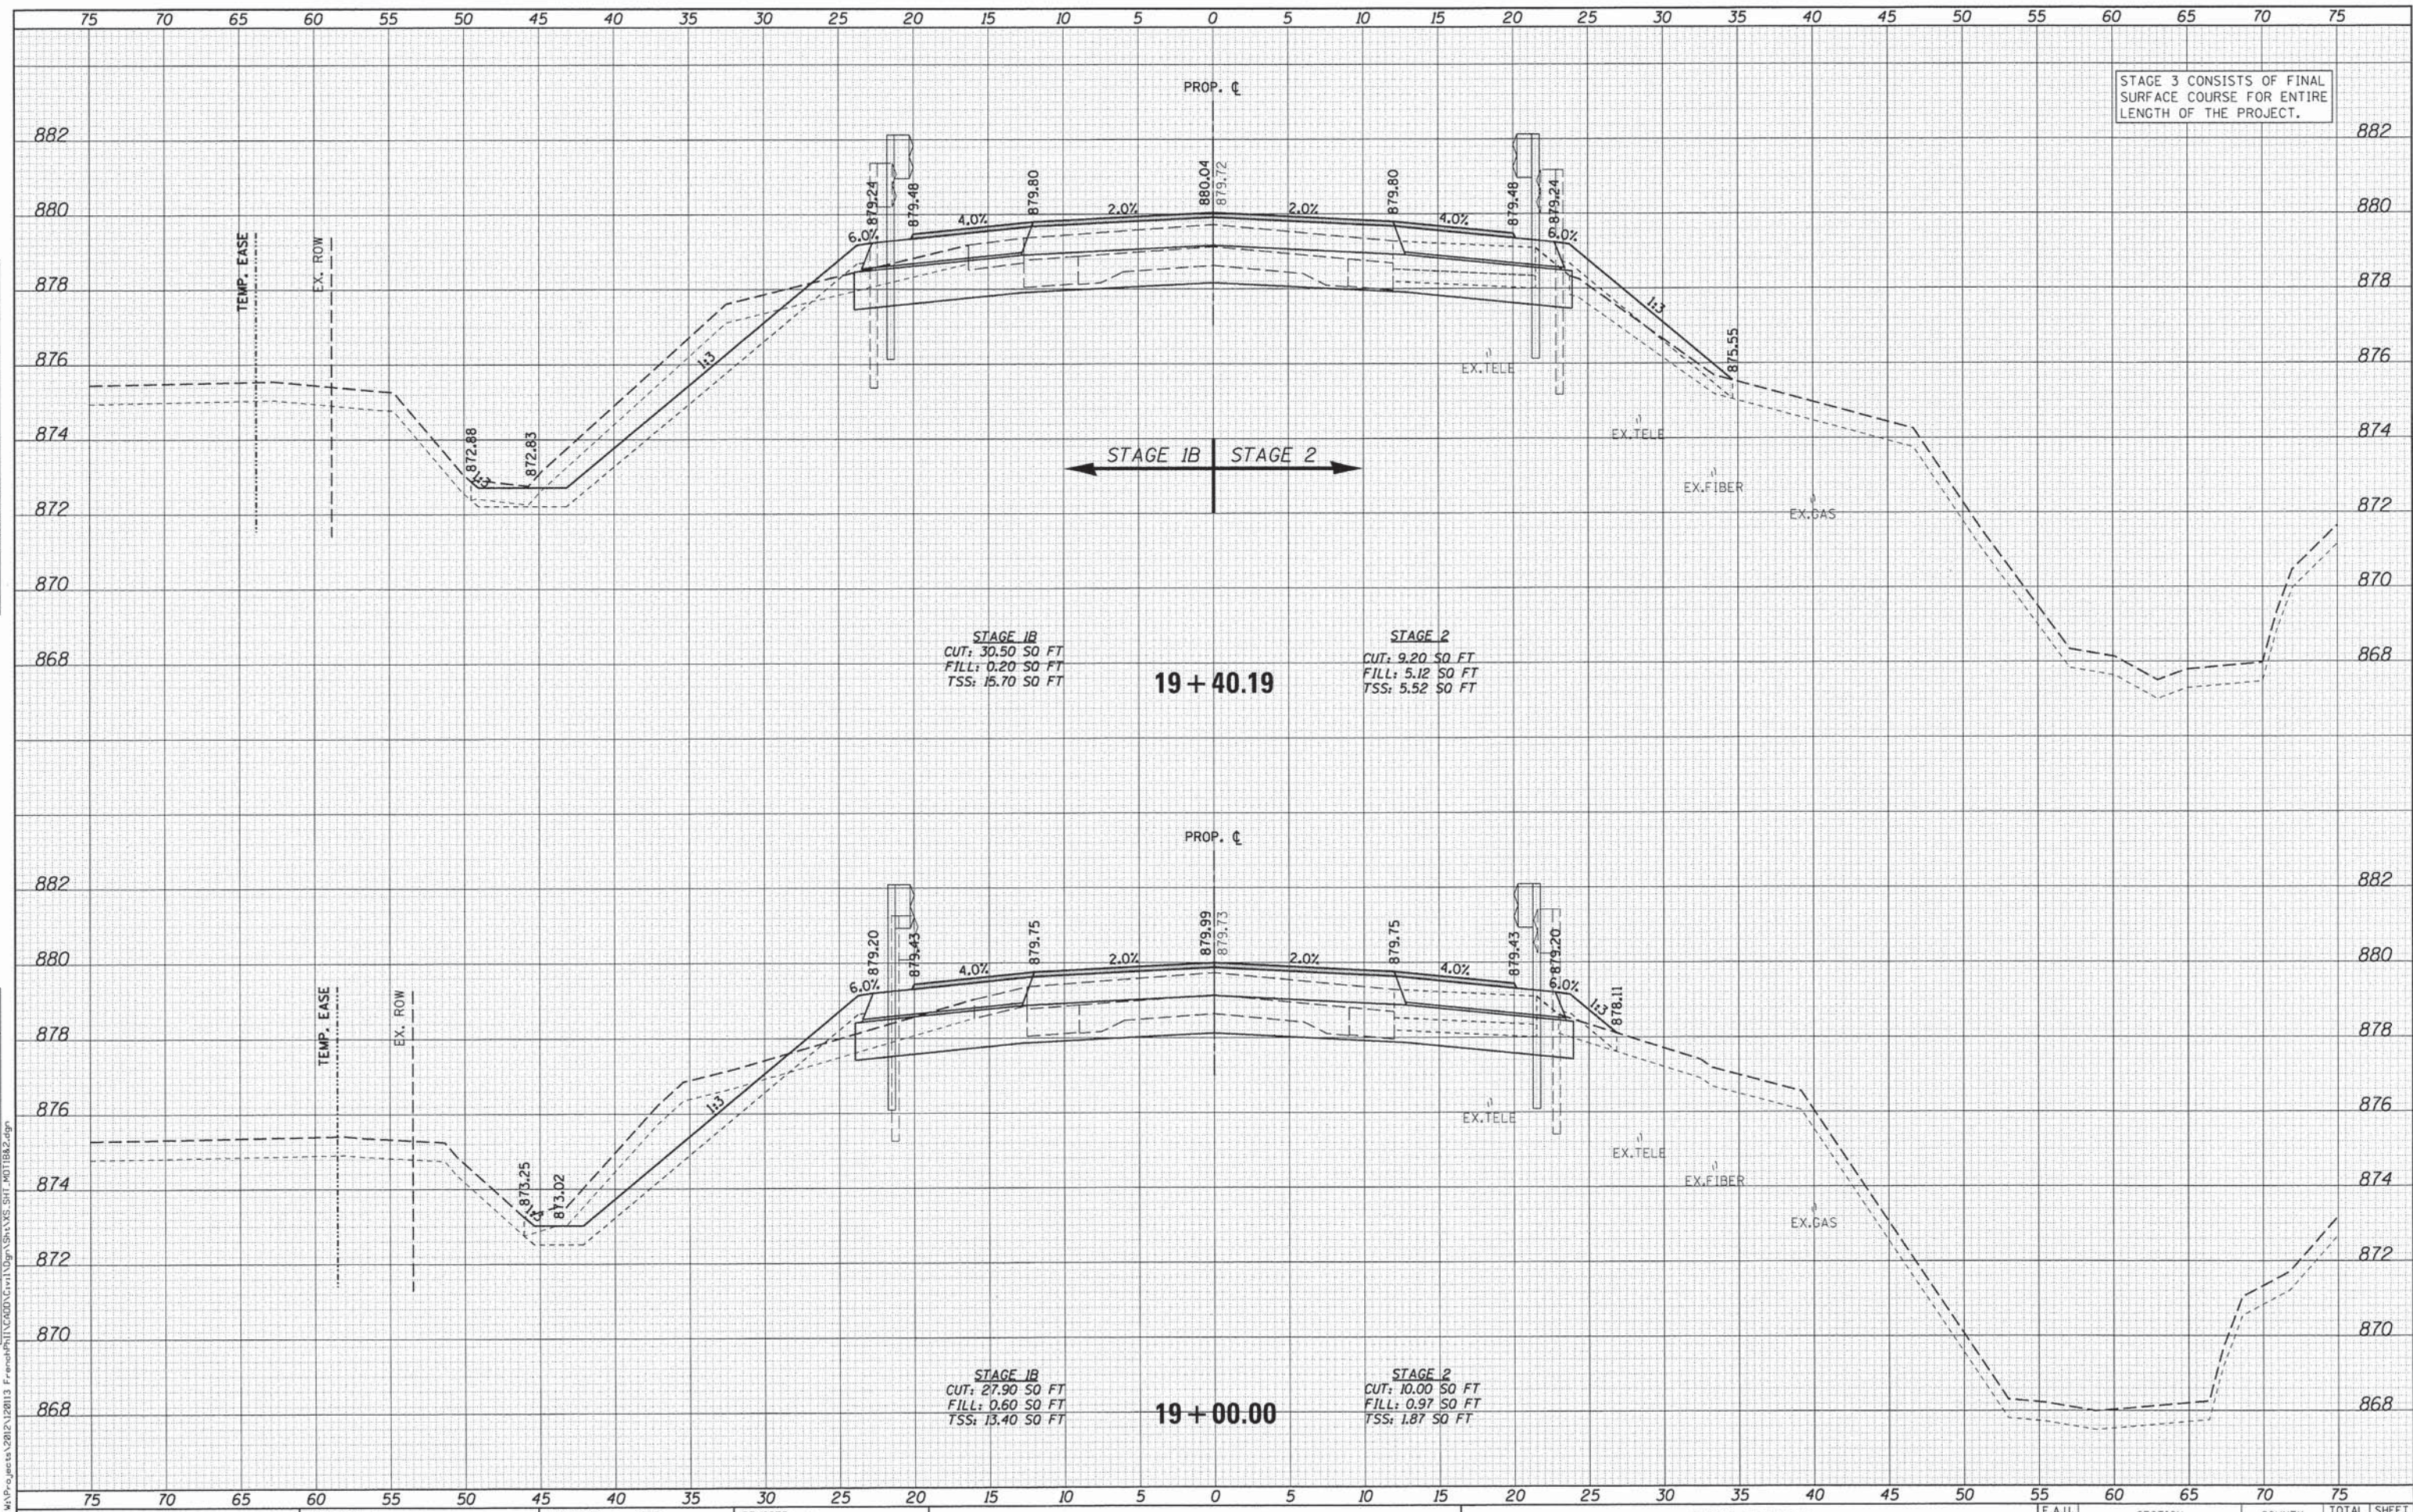

WILLS BURKE KELSEY ASSOCIATES LTD.  
 116 West Main Street, Suite 201  
 St. Charles, Illinois 60174


USER NAME = rporris	DESIGNED - SBP	REVISED -
	DRAWN - NDP	REVISED -
	CHECKED - DPB	REVISED -
	DATE - 11/1/13	REVISED -

STATE OF ILLINOIS  
 DEPARTMENT OF TRANSPORTATION

CROSS SECTIONS  
 MAINTENANCE OF TRAFFIC - STAGE 1B, 2 & 3  
 SCALE: SHEET NO. 7 OF 16 SHEETS STA. TO STA.

F.A.U. RTE.	SECTION	COUNTY	TOTAL SHEETS	SHEET NO.
2331	08-00386-00-BR	KANE	118	109
				CONTRACT NO. 63874
[ILLINOIS] FED. AID PROJECT				

STAGE 3 CONSISTS OF FINAL SURFACE COURSE FOR ENTIRE LENGTH OF THE PROJECT.

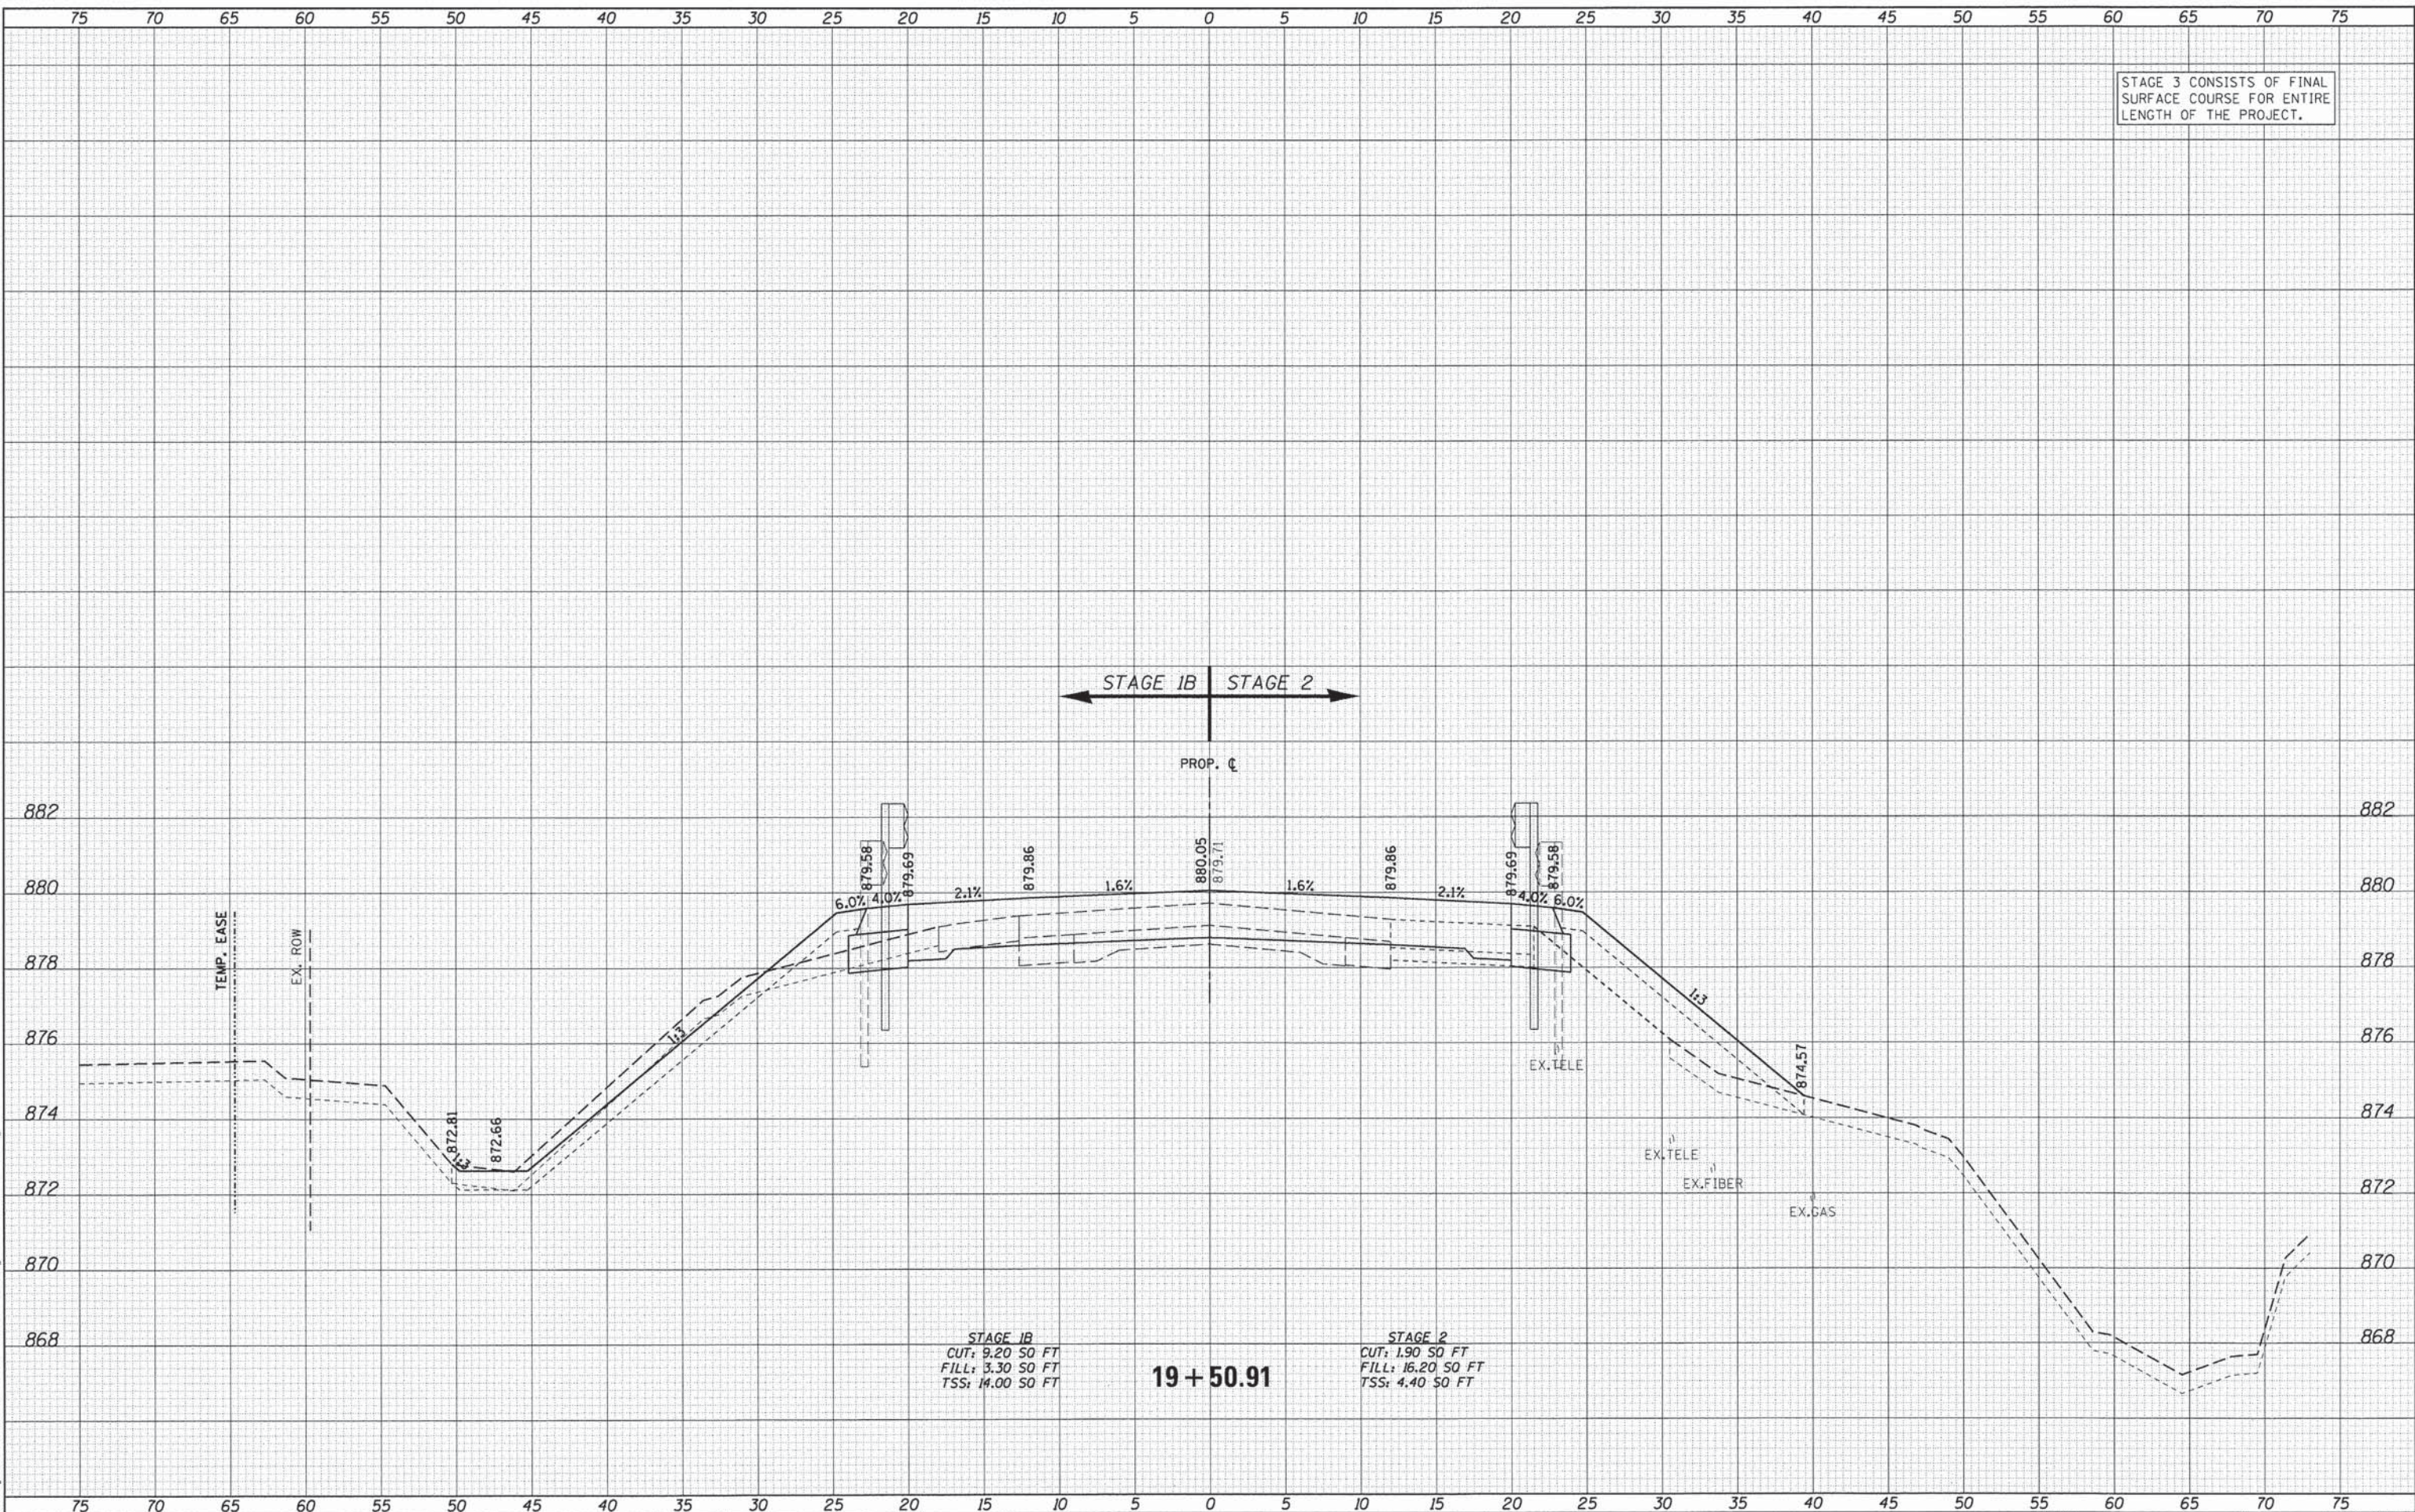

STAGE 1B  
 CUT: 9.20 SO FT  
 FILL: 3.30 SO FT  
 TSS: 14.00 SO FT

**19 + 50.91**

STAGE 2  
 CUT: 1.90 SO FT  
 FILL: 16.20 SO FT  
 TSS: 4.40 SO FT

DATE	
BY	
FINAL SURVEY	
SURVEYED	
NOTE BOOK	
NO.	
AREAS CHECKED	
AREAS	
TEMPLATE	

DATE	
BY	
ORIGINAL SURVEY	
SURVEYED	
NOTE BOOK	
NO.	
AREAS CHECKED	
AREAS	
TEMPLATE	

FILE NAME: W:\P\Projects\2012\228113 FrenchPho\IT\CADD\C1\1\Drawings\182.dgn



USER NAME = nparris	DESIGNED - SBP	REVISED -
PLOT SCALE = 1:5	DRAWN - NDP	REVISED -
PLOT DATE = 10/30/2013	CHECKED - DPB	REVISED -
	DATE - 11/1/13	REVISED -


**STATE OF ILLINOIS  
DEPARTMENT OF TRANSPORTATION**

<b>CROSS SECTIONS</b>	
<b>MAINTENANCE OF TRAFFIC - STAGE 1B, 2 &amp; 3</b>	
SCALE:	SHEET NO. 8 OF 16 SHEETS STA. TO STA.

F.A.U. RTE.	SECTION	COUNTY	TOTAL SHEETS	SHEET NO.
2331	08-00386-00-BR	KANE	118	110
CONTRACT NO. 63874				
[ILLINOIS] FED. AID PROJECT				

DATE	
BY	
FINAL SURVEY	SUBMITTED
NOTE BOOK	PLOTTED
NO.	TEMPLATE
	AREAS CHECKED

DATE	
BY	
ORIGINAL SURVEY	SUBMITTED
NOTE BOOK	PLOTTED
NO.	TEMPLATE
	AREAS CHECKED

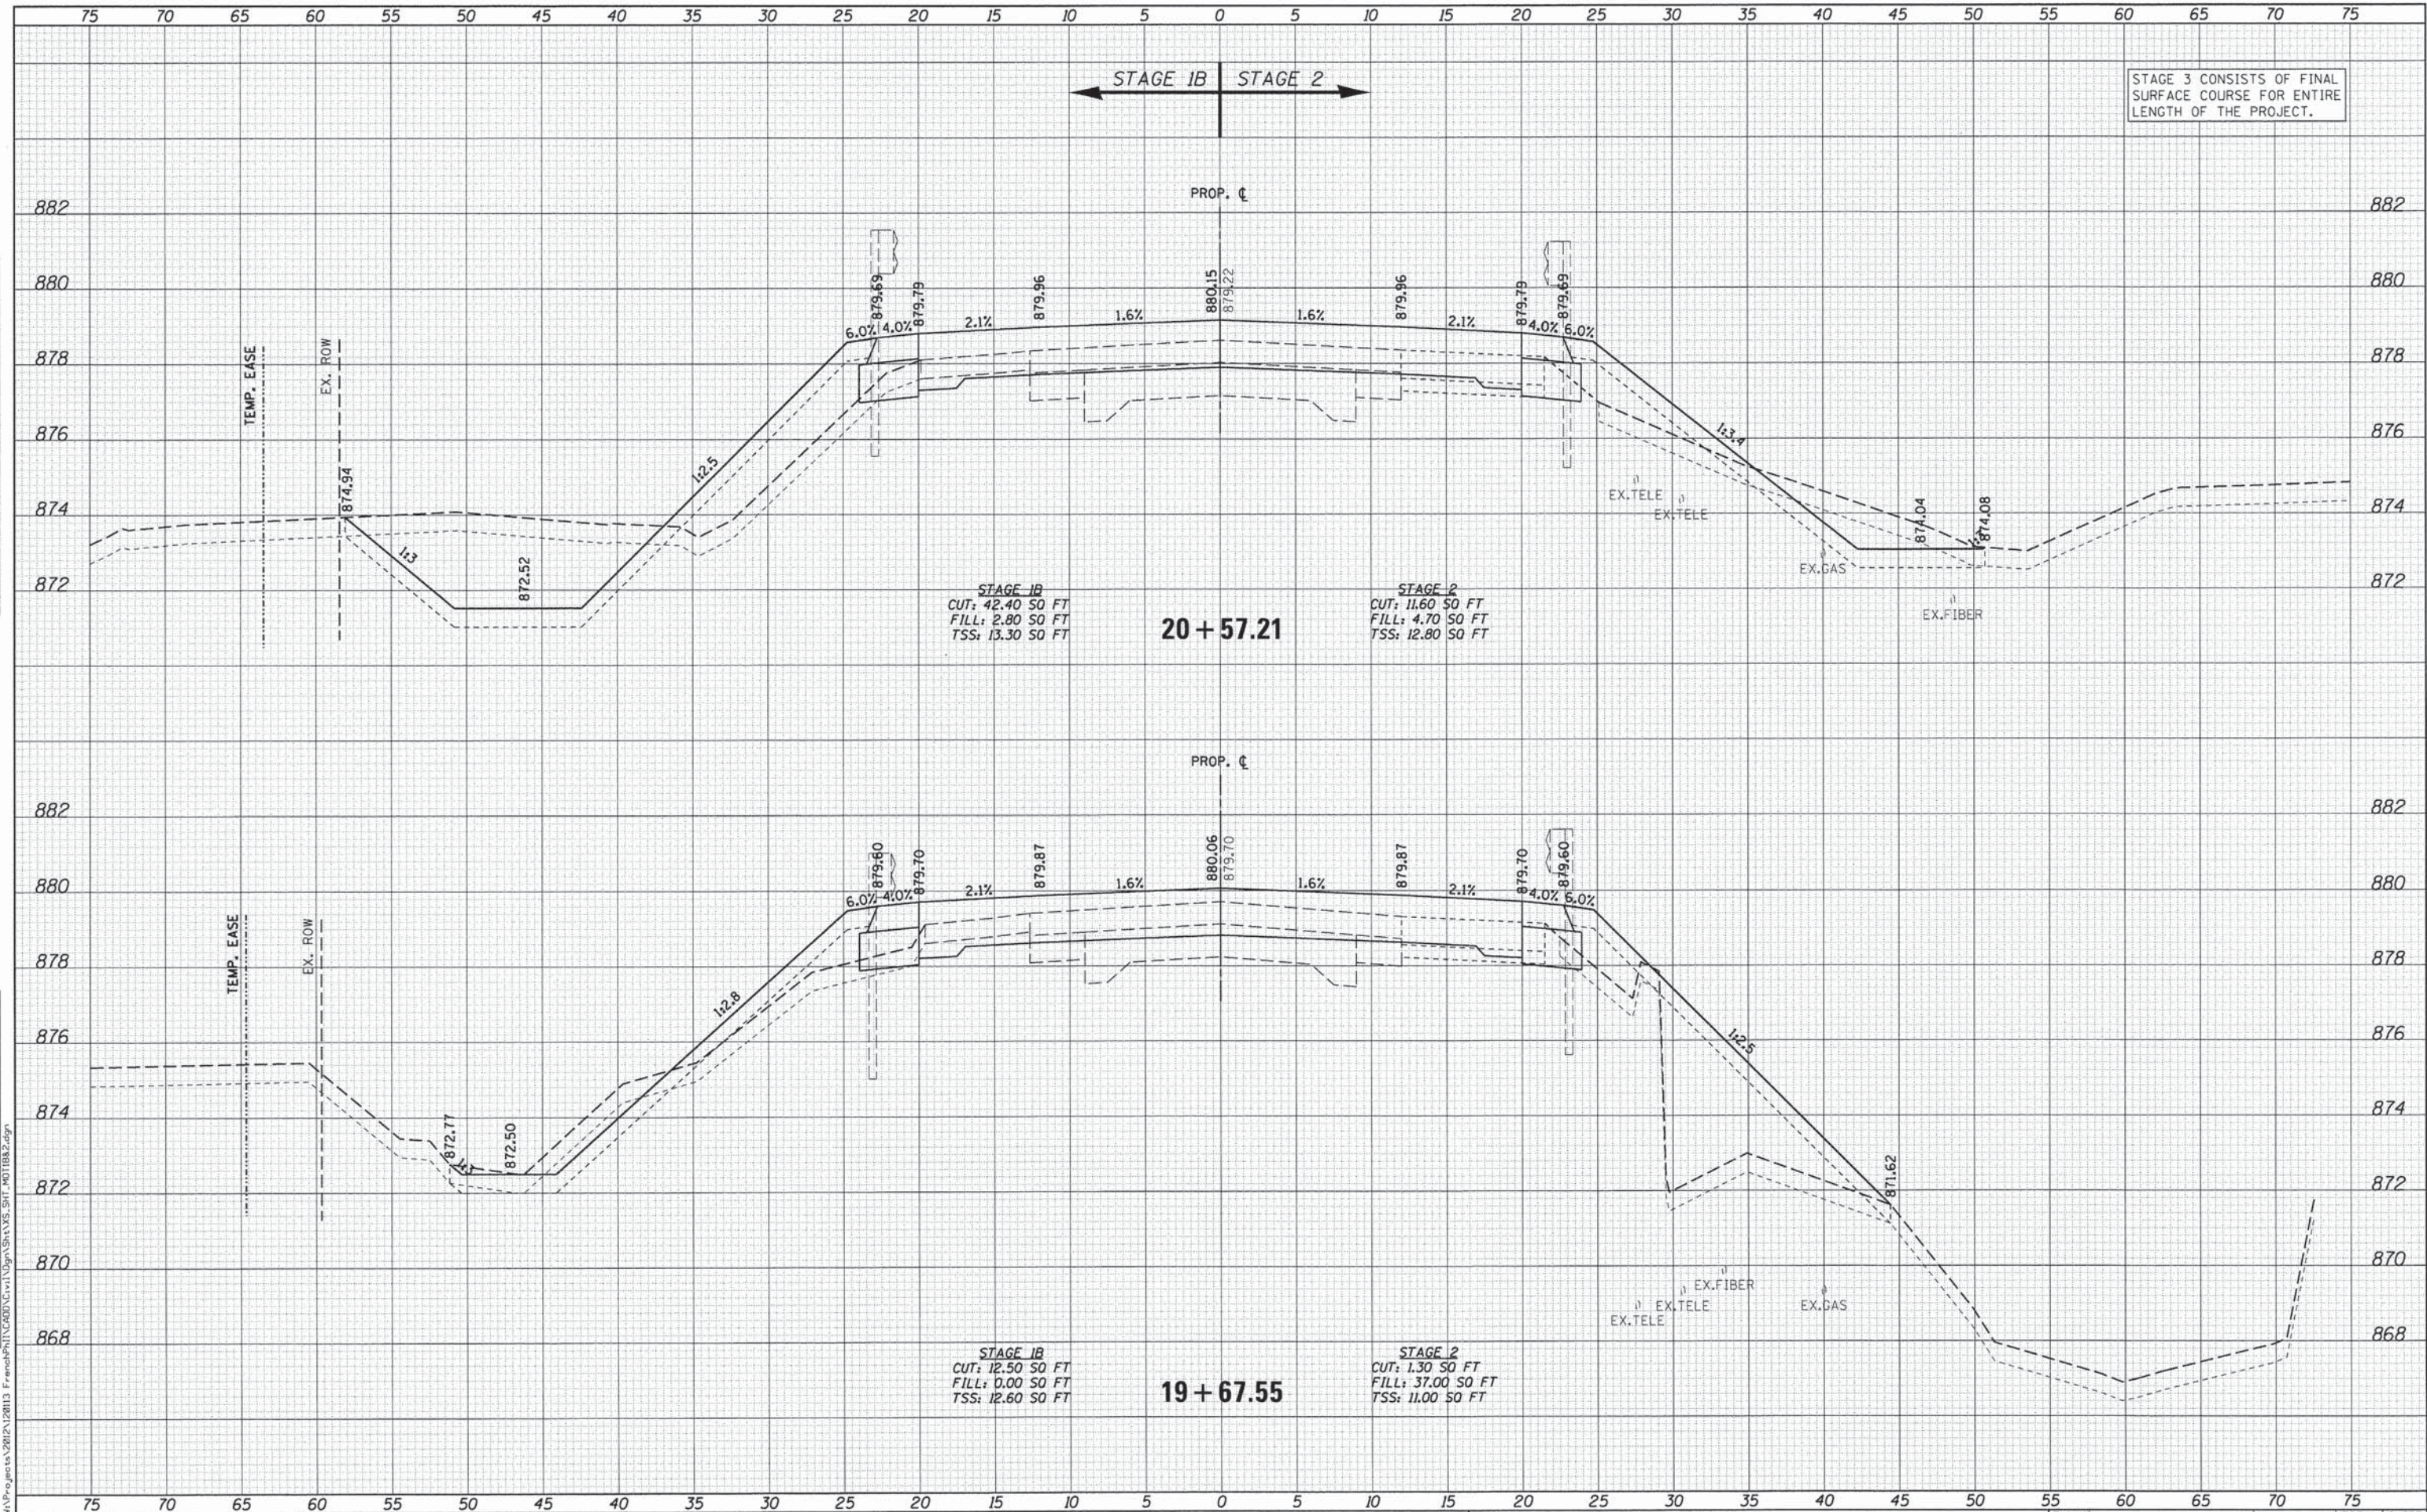

WILLS BURKE KELSEY ASSOCIATES LTD.  
116 West Main Street, Suite 201  
St. Charles, Illinois 60174

USER NAME = nparis	DESIGNED - SBP	REVISED -
PLOT SCALE = 1:15	DRAWN - NDP	REVISED -
PLOT DATE = 10/30/2013	CHECKED - DPB	REVISED -
	DATE - 11/1/13	REVISED -


**STATE OF ILLINOIS  
DEPARTMENT OF TRANSPORTATION**

CROSS SECTIONS	
SCALE:	SHEET NO. 9 OF 16 SHEETS
STA.	TO STA.

F.A.U. RTE.	SECTION	COUNTY	TOTAL SHEETS	SHEET NO.
2331	08-00386-00-BR	KANE	118	111
CONTRACT NO. 63874			ILLINOIS FED. AID PROJECT	

DATE	
BY	
SURVEYED	
DESIGNED	
TEMPERATURE	
AREAS CHECKED	
FINAL SURVEY	
NOTE BOOK	
NO.	

DATE	
BY	
SURVEYED	
DESIGNED	
TEMPERATURE	
AREAS CHECKED	
ORIGINAL SURVEY	
NOTE BOOK	
NO.	

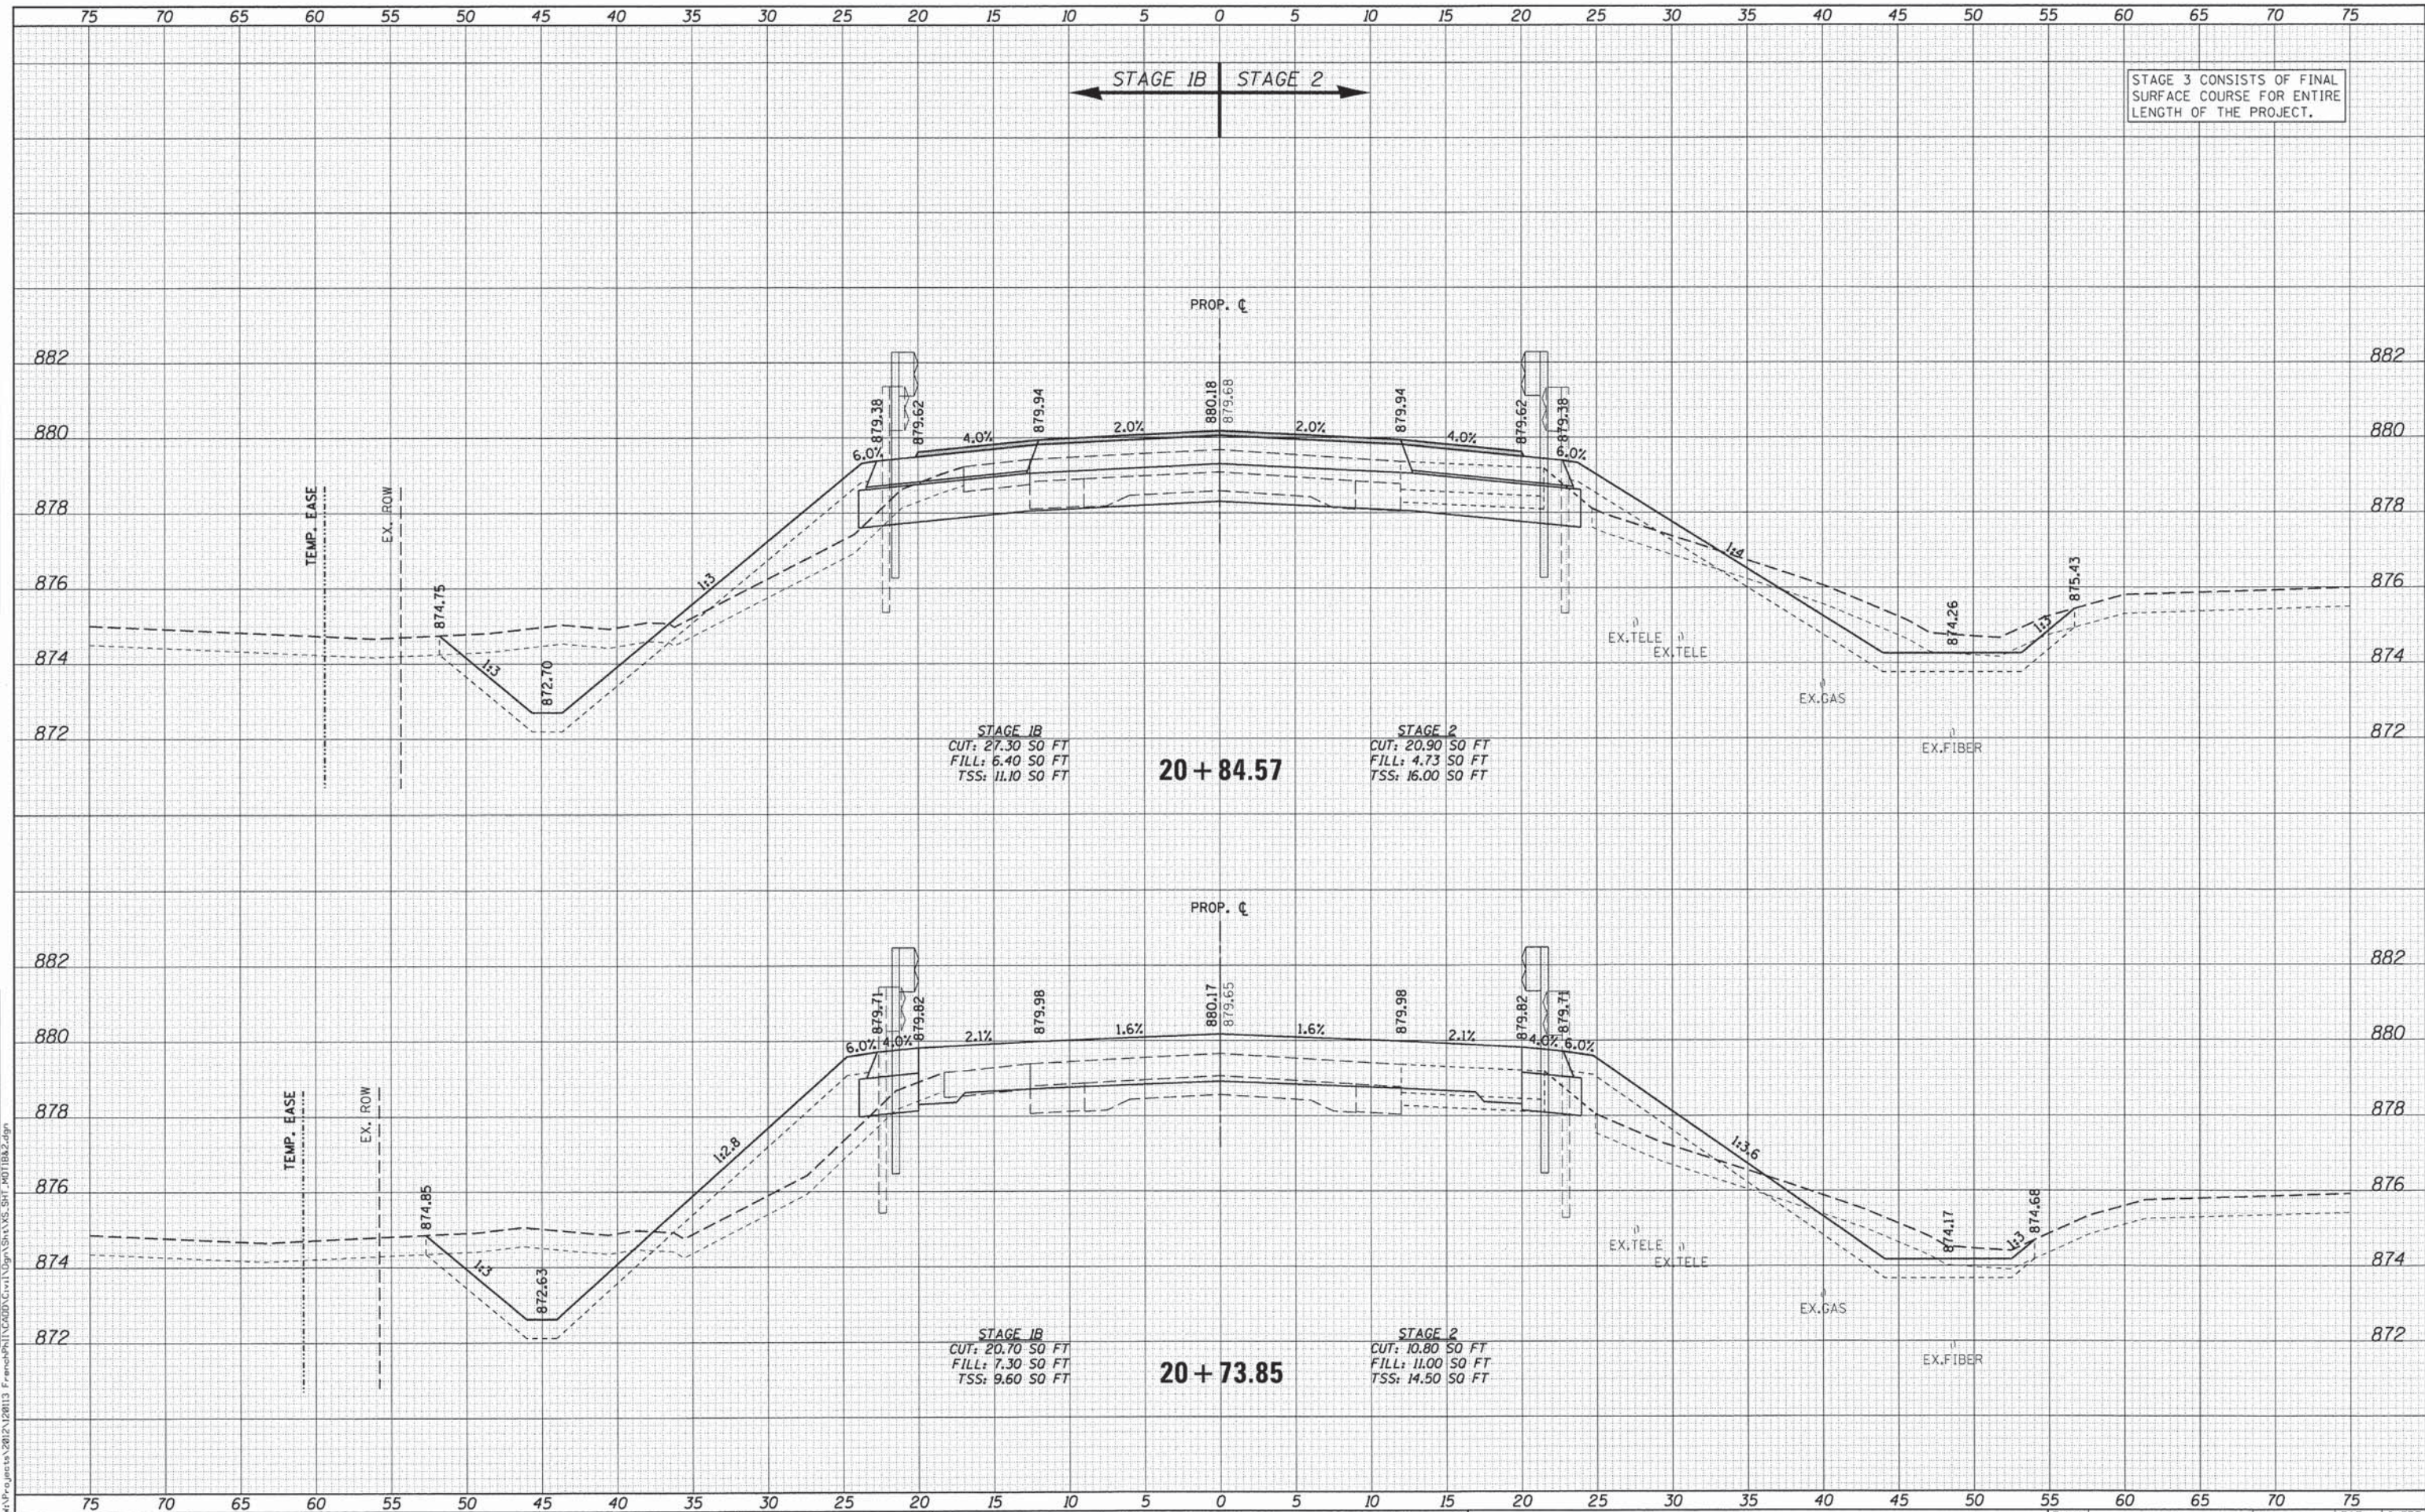

STAGE 3 CONSISTS OF FINAL SURFACE COURSE FOR ENTIRE LENGTH OF THE PROJECT.

**WILLS BURKE KELSEY ASSOCIATES LTD.**  
116 West Main Street, Suite 201  
St. Charles, Illinois 60174

USER NAME = rparis	DESIGNED - SBP	REVISED -
PLOT SCALE = 1:5	DRAWN - NDP	REVISED -
PLOT DATE = 10/30/2013	CHECKED - DPB	REVISED -
	DATE - 11/1/13	REVISED -


**STATE OF ILLINOIS  
DEPARTMENT OF TRANSPORTATION**

<b>CROSS SECTIONS</b>	
MAINTENANCE OF TRAFFIC - STAGE 1B, 2 & 3	
SCALE:	SHEET NO. 10 OF 16 SHEETS
STA.	TO STA.

F.A.U. RTE.	SECTION	COUNTY	TOTAL SHEETS	SHEET NO.
2331	08-00386-00-BR	KANE	118	112
CONTRACT NO. 63874				
ILLINOIS FED. AID PROJECT				

DATE	
BY	
FINAL SURVEY	
SURVEY PLOTTED	
NOTE BOOK	
TEMPLATE	
AREAS CHECKED	
NO.	

DATE	
BY	
ORIGINAL SURVEY	
SURVEY PLOTTED	
NOTE BOOK	
TEMPLATE	
AREAS CHECKED	
NO.	

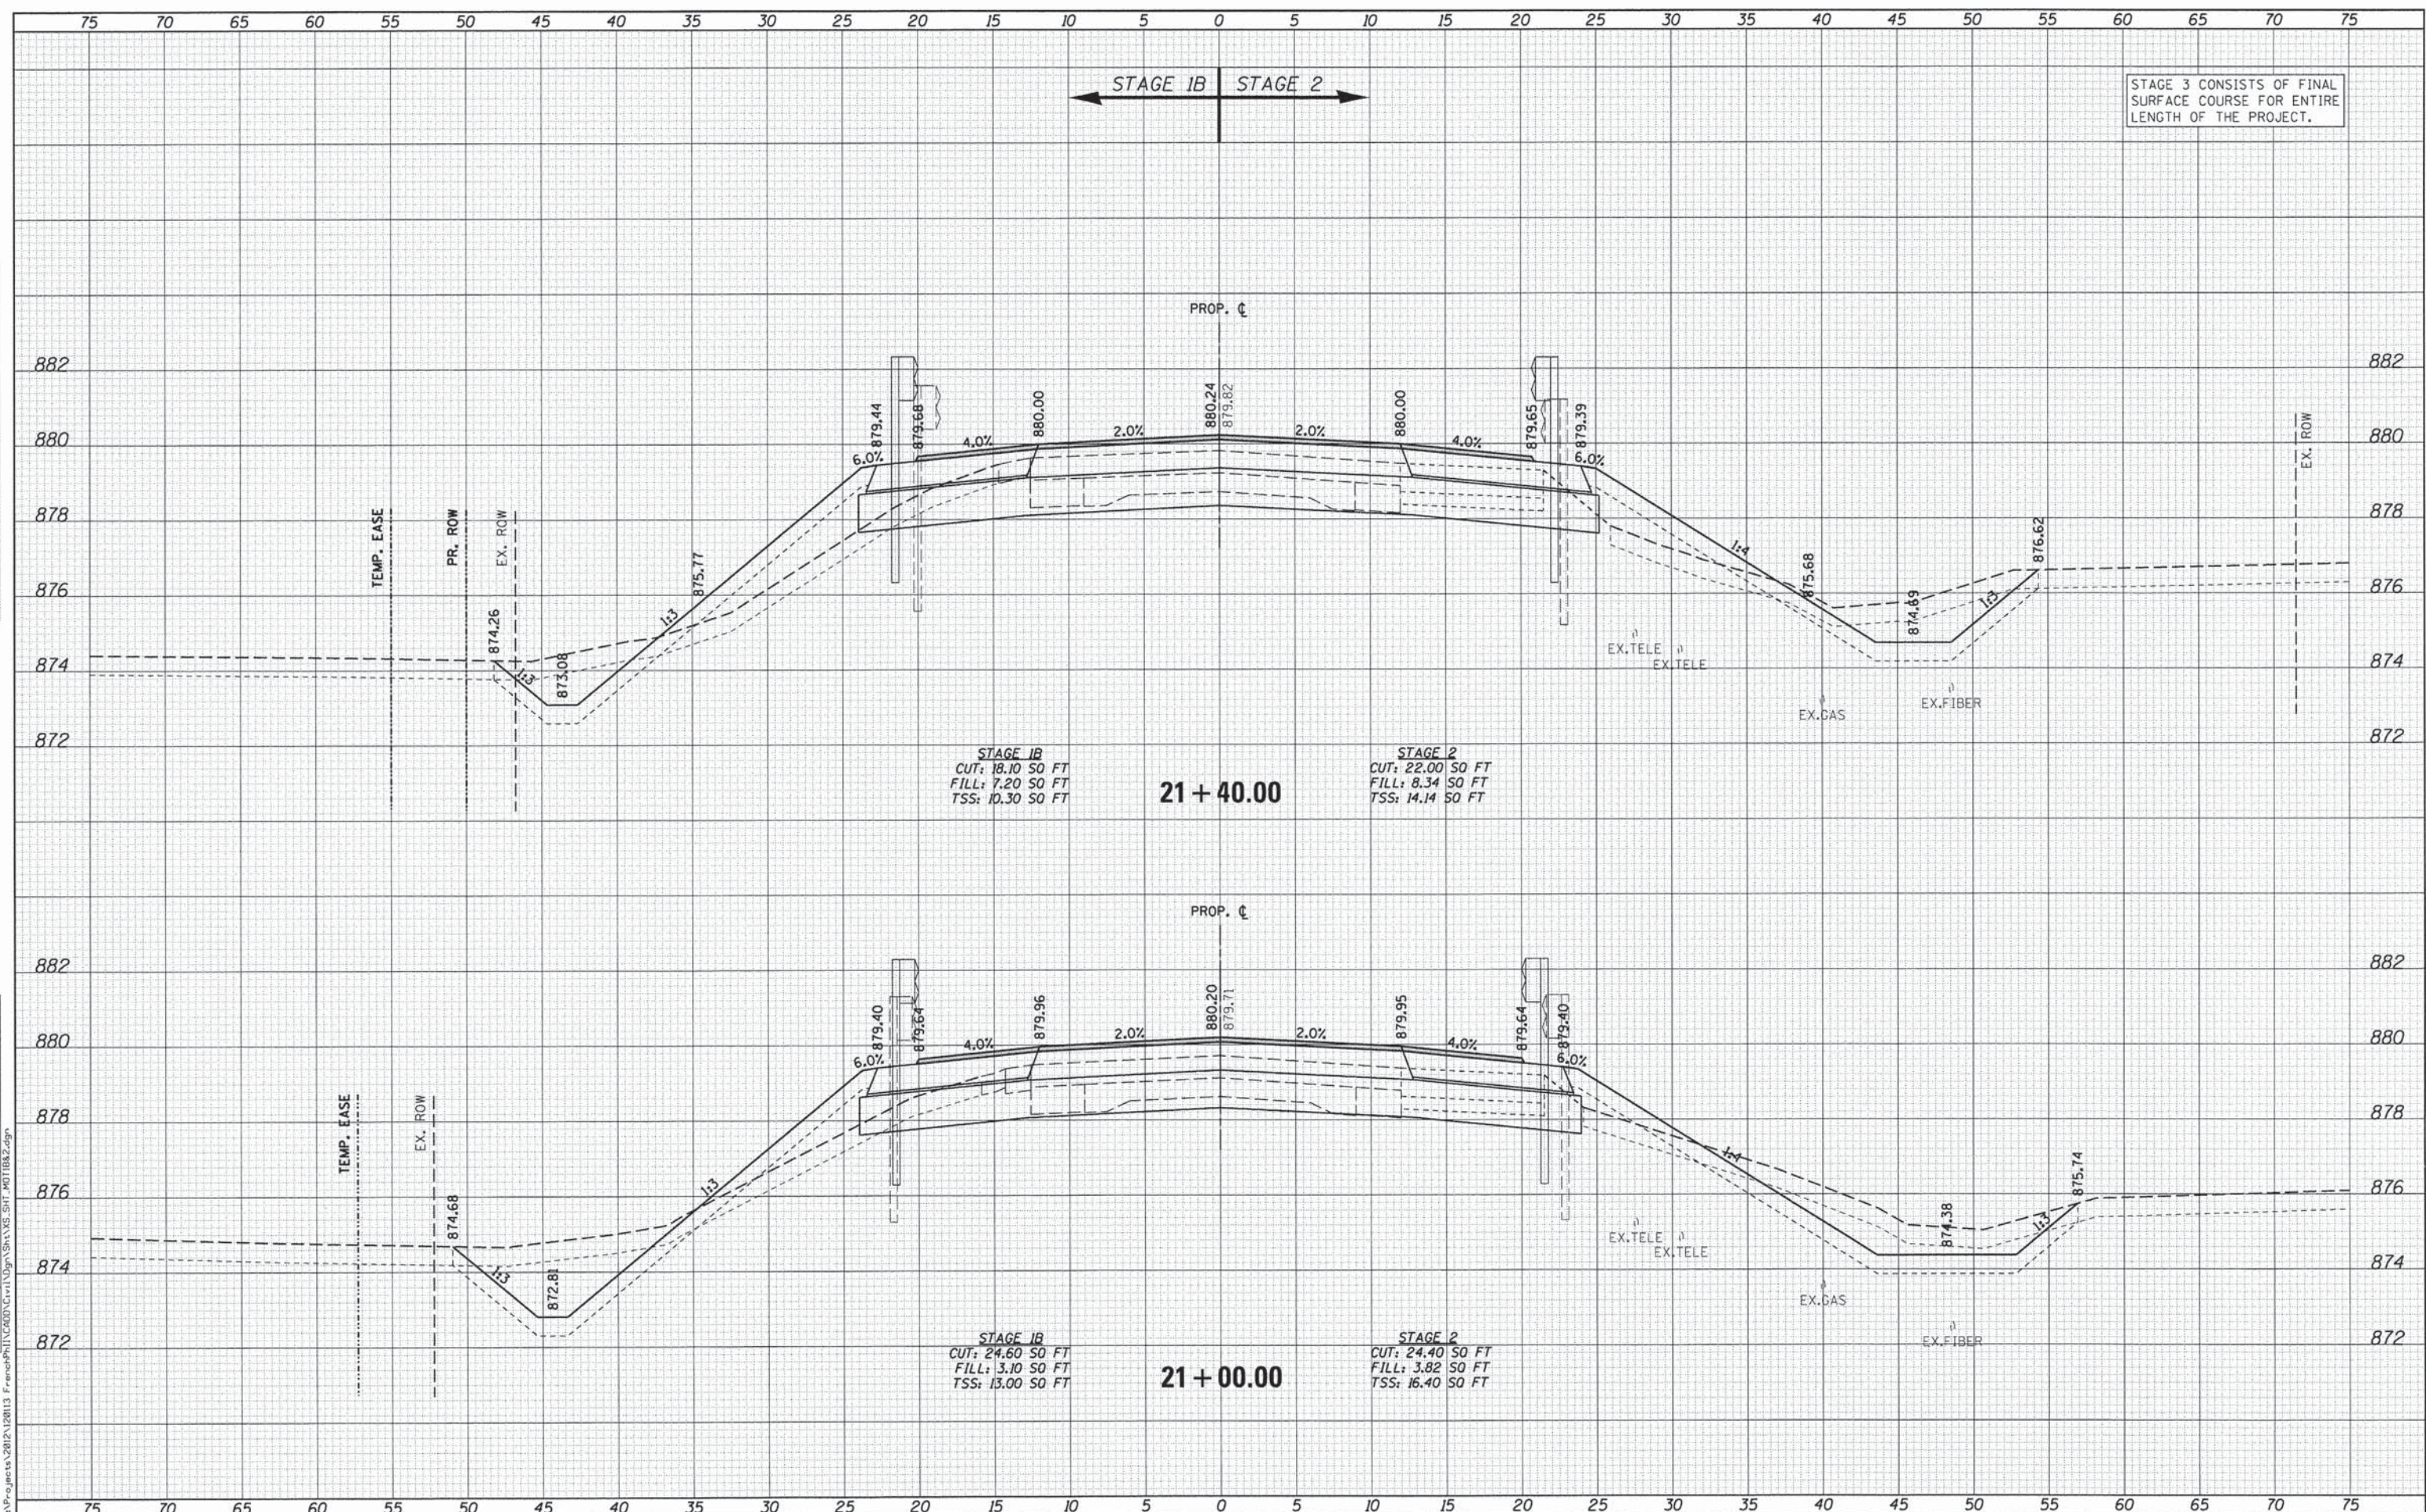

STAGE 3 CONSISTS OF FINAL SURFACE COURSE FOR ENTIRE LENGTH OF THE PROJECT.

WILLS BURKE KELSEY ASSOCIATES LTD.  
 116 West Main Street, Suite 201  
 St. Charles, Illinois 60174

USER NAME = nparris	DESIGNED - SBP	REVISED -
	DRAWN - NDP	REVISED -
	CHECKED - DPB	REVISED -
	DATE - 11/1/13	REVISED -


STATE OF ILLINOIS  
 DEPARTMENT OF TRANSPORTATION

CROSS SECTIONS	
MAINTENANCE OF TRAFFIC - STAGE 1B, 2 & 3	
SCALE:	SHEET NO. 11 OF 16 SHEETS STA. TO STA.

F.A.U. RTE.	SECTION	COUNTY	TOTAL SHEETS	SHEET NO.
2331	08-00386-00-BR	KANE	118	113
				CONTRACT NO. 63874
ILLINOIS FED. AID PROJECT				

FILE NAME = M:\Projects\2012\120113\_FrancoPH\113000\Civil\NDR\Sta\XSS\_SHT\_#011B2.dgn

STAGE 3 CONSISTS OF FINAL SURFACE COURSE FOR ENTIRE LENGTH OF THE PROJECT.

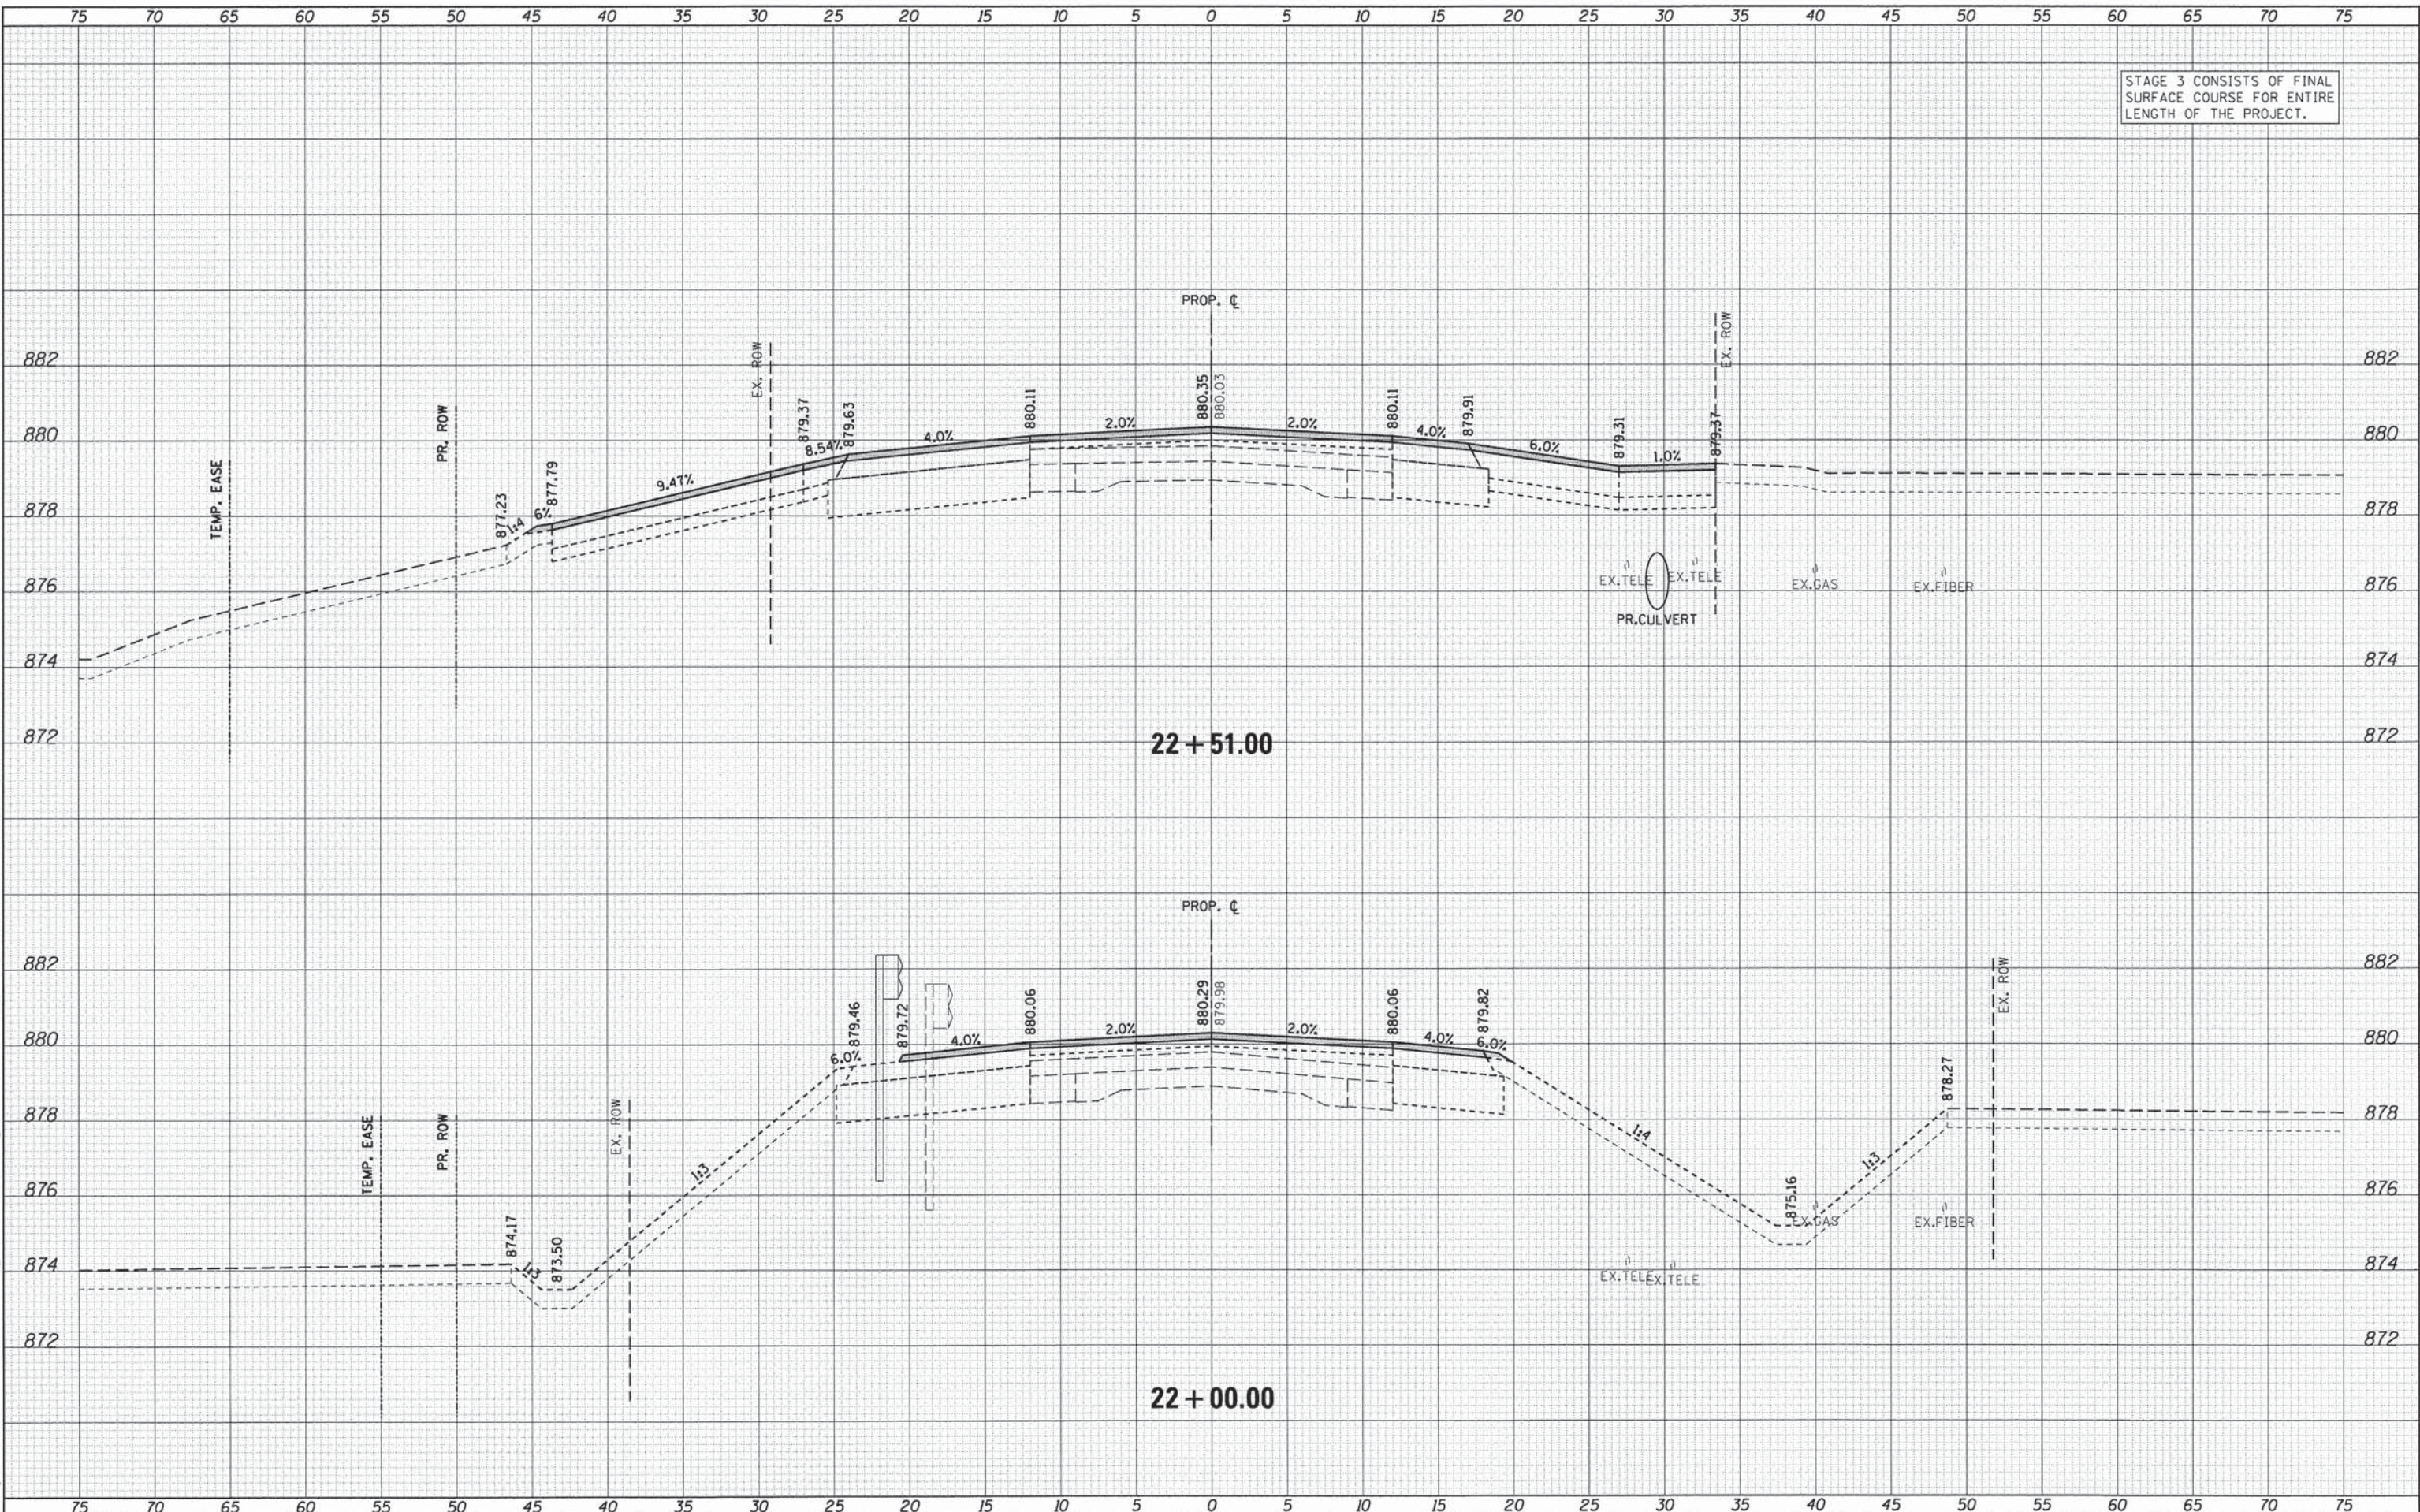

FINAL SURVEY	DATE
SURVEYED	BY
REVISIONS	
NO. DATE	
NO. DATE	
NO. DATE	
NO. DATE	
NO. DATE	
NO. DATE	
NO. DATE	
NO. DATE	

ORIGINAL SURVEY	DATE
SURVEYED	BY
REVISIONS	
NO. DATE	
NO. DATE	
NO. DATE	
NO. DATE	
NO. DATE	
NO. DATE	
NO. DATE	
NO. DATE	

**WILLS BURKE KELSEY ASSOCIATES LTD.**  
 116 West Main Street, Suite 201  
 St. Charles, Illinois 60174

USER NAME = nporris	DESIGNED - SBP	REVISED -
PLOT SCALE = 1/8"	DRAWN - NDP	REVISED -
PLOT DATE = 10/30/2013	CHECKED - DPB	REVISED -
	DATE - 11/1/13	REVISED -

**STATE OF ILLINOIS**  
**DEPARTMENT OF TRANSPORTATION**


<b>CROSS SECTIONS</b>	
<b>MAINTENANCE OF TRAFFIC - STABE 1B, 2 &amp; 3</b>	
SCALE:	STATION TO STATION
SHEET NO. 12 OF 16 SHEETS	STA. TO STA.

F.A.U. RTE.	SECTION	COUNTY	TOTAL SHEETS	SHEET NO.
2331	08-00386-00-BR	KANE	118	114
CONTRACT NO. 63874				
ILLINOIS FED. AID PROJECT				

STAGE 3 CONSISTS OF FINAL SURFACE COURSE FOR ENTIRE LENGTH OF THE PROJECT.

DATE	
BY	
SURVEYED	
NOTED	
TEMPERATURE	
AREAS CHECKED	
NO.	

DATE	
BY	
ORIGINAL SURVEY	
NOTE BOOK	
TEMPERATURE	
AREAS CHECKED	
NO.	

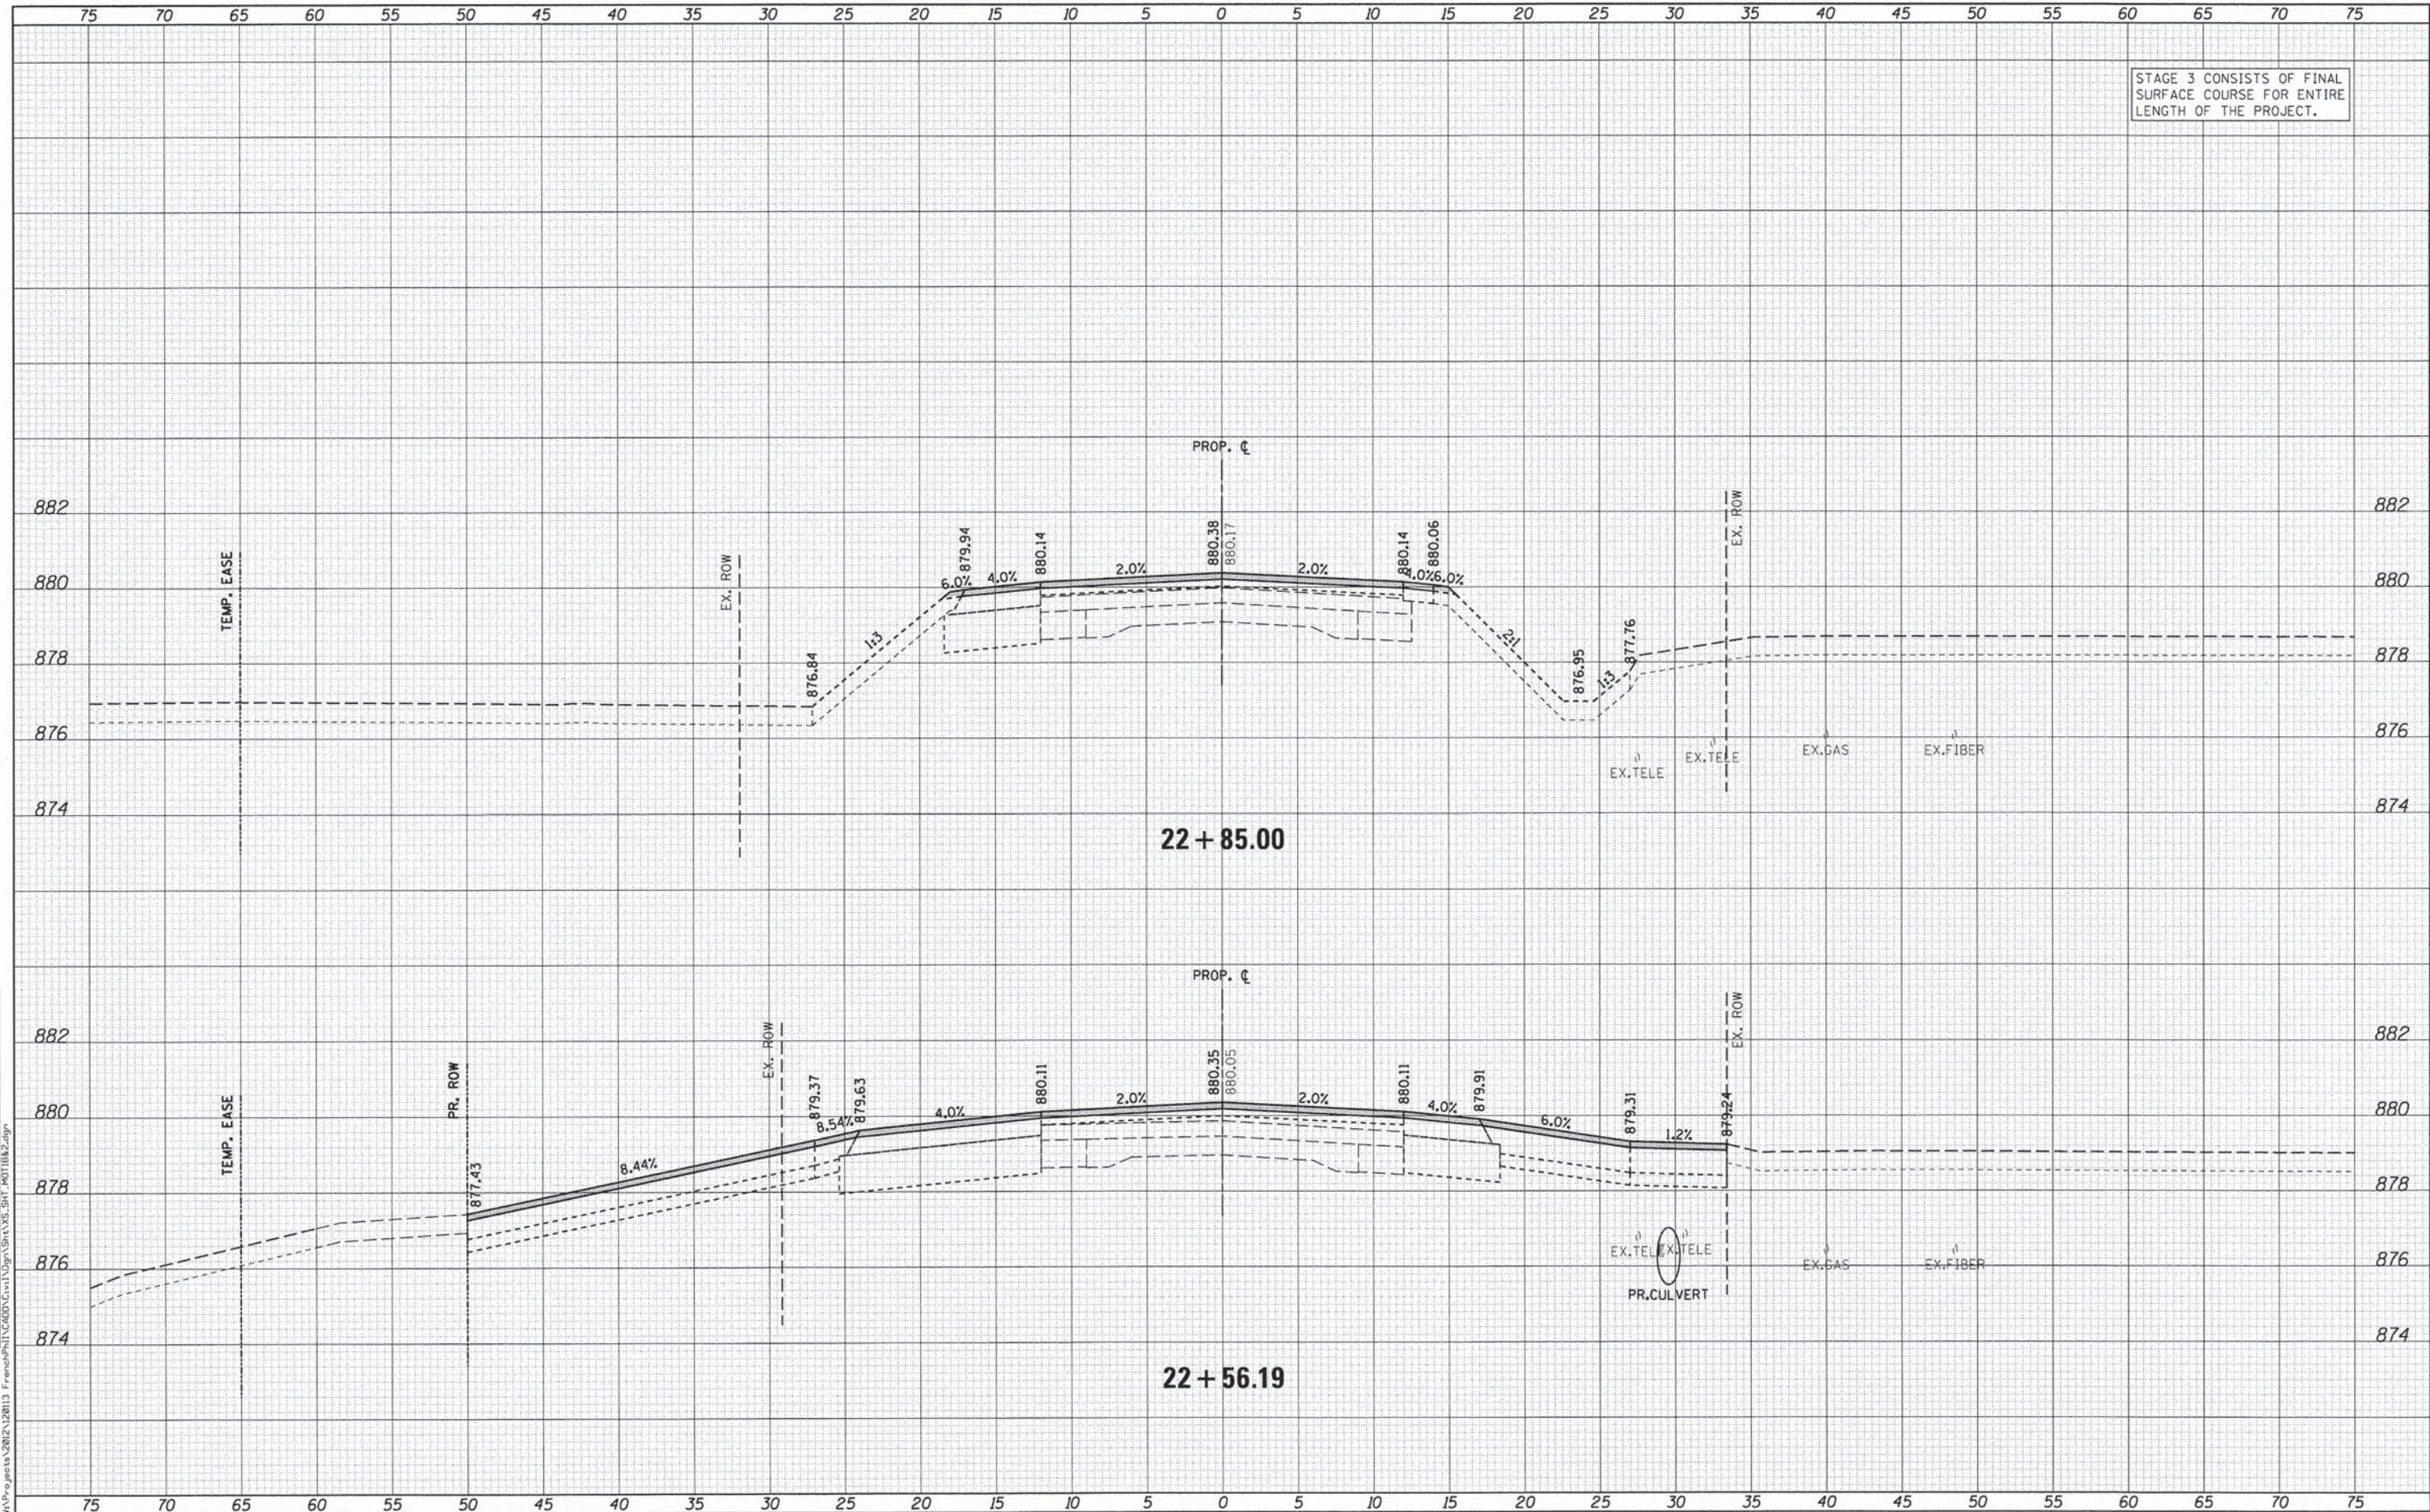

**WBK** WILLS BURKE KELSEY ASSOCIATES LTD.  
 118 West Main Street, Suite 201  
 St. Charles, Illinois 60174

USER NAME = mparris	DESIGNED - SBP	REVISED -
DRAWN - NDP	CHECKED - DPB	REVISED -
DATE - 11/1/13		

**STATE OF ILLINOIS  
 DEPARTMENT OF TRANSPORTATION**

**CROSS SECTIONS**  
**MAINTENANCE OF TRAFFIC - STAGE 1B, 2 & 3**


SCALE: SHEET NO. 13 OF 16 SHEETS STA. TO STA.

F.A.I. RTE.	SECTION	COUNTY	TOTAL SHEETS	SHEET NO.
2331	08-00386-00-BR	KANE	118	115
CONTRACT NO. 63874				
ILLINOIS FED. AID PROJECT				

STAGE 3 CONSISTS OF FINAL SURFACE COURSE FOR ENTIRE LENGTH OF THE PROJECT.

DATE	
BY	
FINAL SURVEY NOTE BOOK NO.	
SURVEYED AREAS CHECKED	
TEMPLATE	
AREAS CHECKED	

DATE	
BY	
ORIGINAL SURVEY NOTE BOOK NO.	
SURVEYED AREAS CHECKED	
TEMPLATE	
AREAS CHECKED	

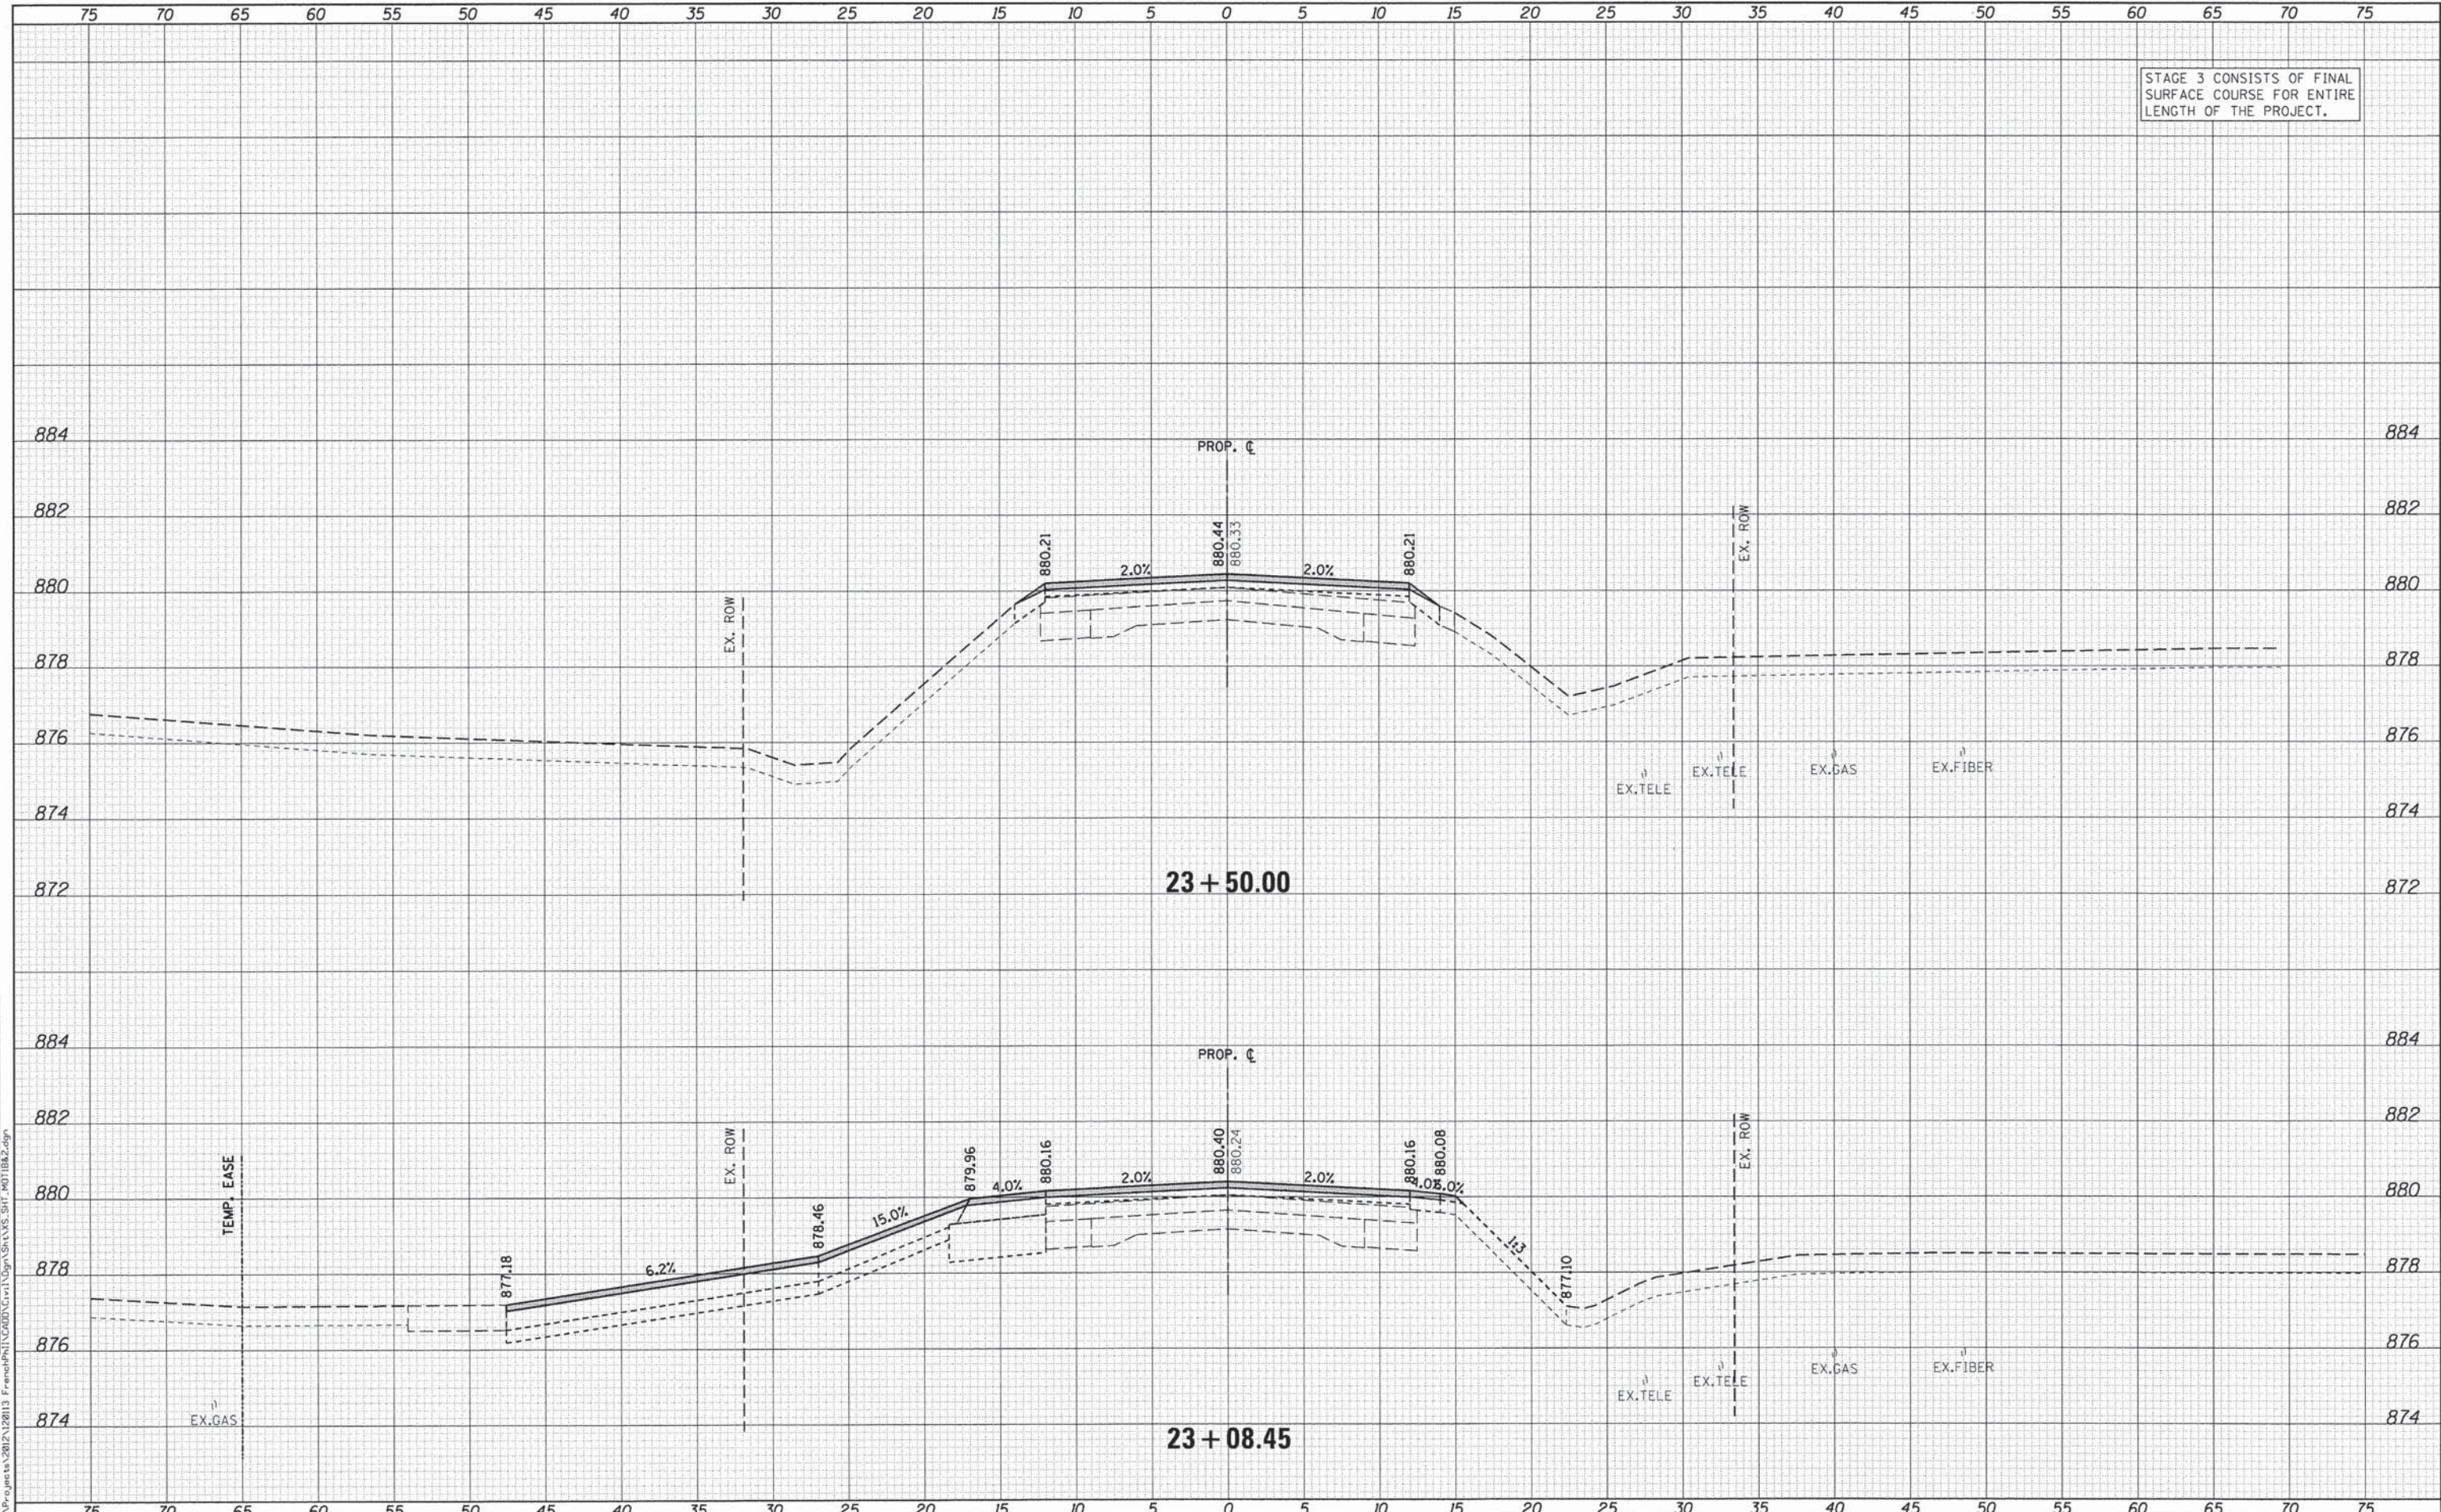

FILE NAME = M:\Projects\2012\120113 FrenchPh\11\CORD\G:\1\10\gr\Sh\X\YS\_Sht\_1011B&2.dgn



USER NAME = nparris	DESIGNED - SBP	REVISED -
	DRAWN - NDP	REVISED -
PLOT SCALE = 1:5	CHECKED - DPB	REVISED -
PLOT DATE = 10/30/2013	DATE - 11/1/13	REVISED -


**STATE OF ILLINOIS  
DEPARTMENT OF TRANSPORTATION**

CROSS SECTIONS	
MAINTENANCE OF TRAFFIC - STABE 1B, 2 & 3	
SCALE:	STA. TO STA.
SHEET NO. 14	OF 16 SHEETS

F.A.U. RTE.	SECTION	COUNTY	TOTAL SHEETS	SHEET NO.
2331	08-00386-00-BR	KANE	118	116
				CONTRACT NO. 63874
[ILLINOIS] FED. AID PROJECT				



STAGE 3 CONSISTS OF FINAL SURFACE COURSE FOR ENTIRE LENGTH OF THE PROJECT.

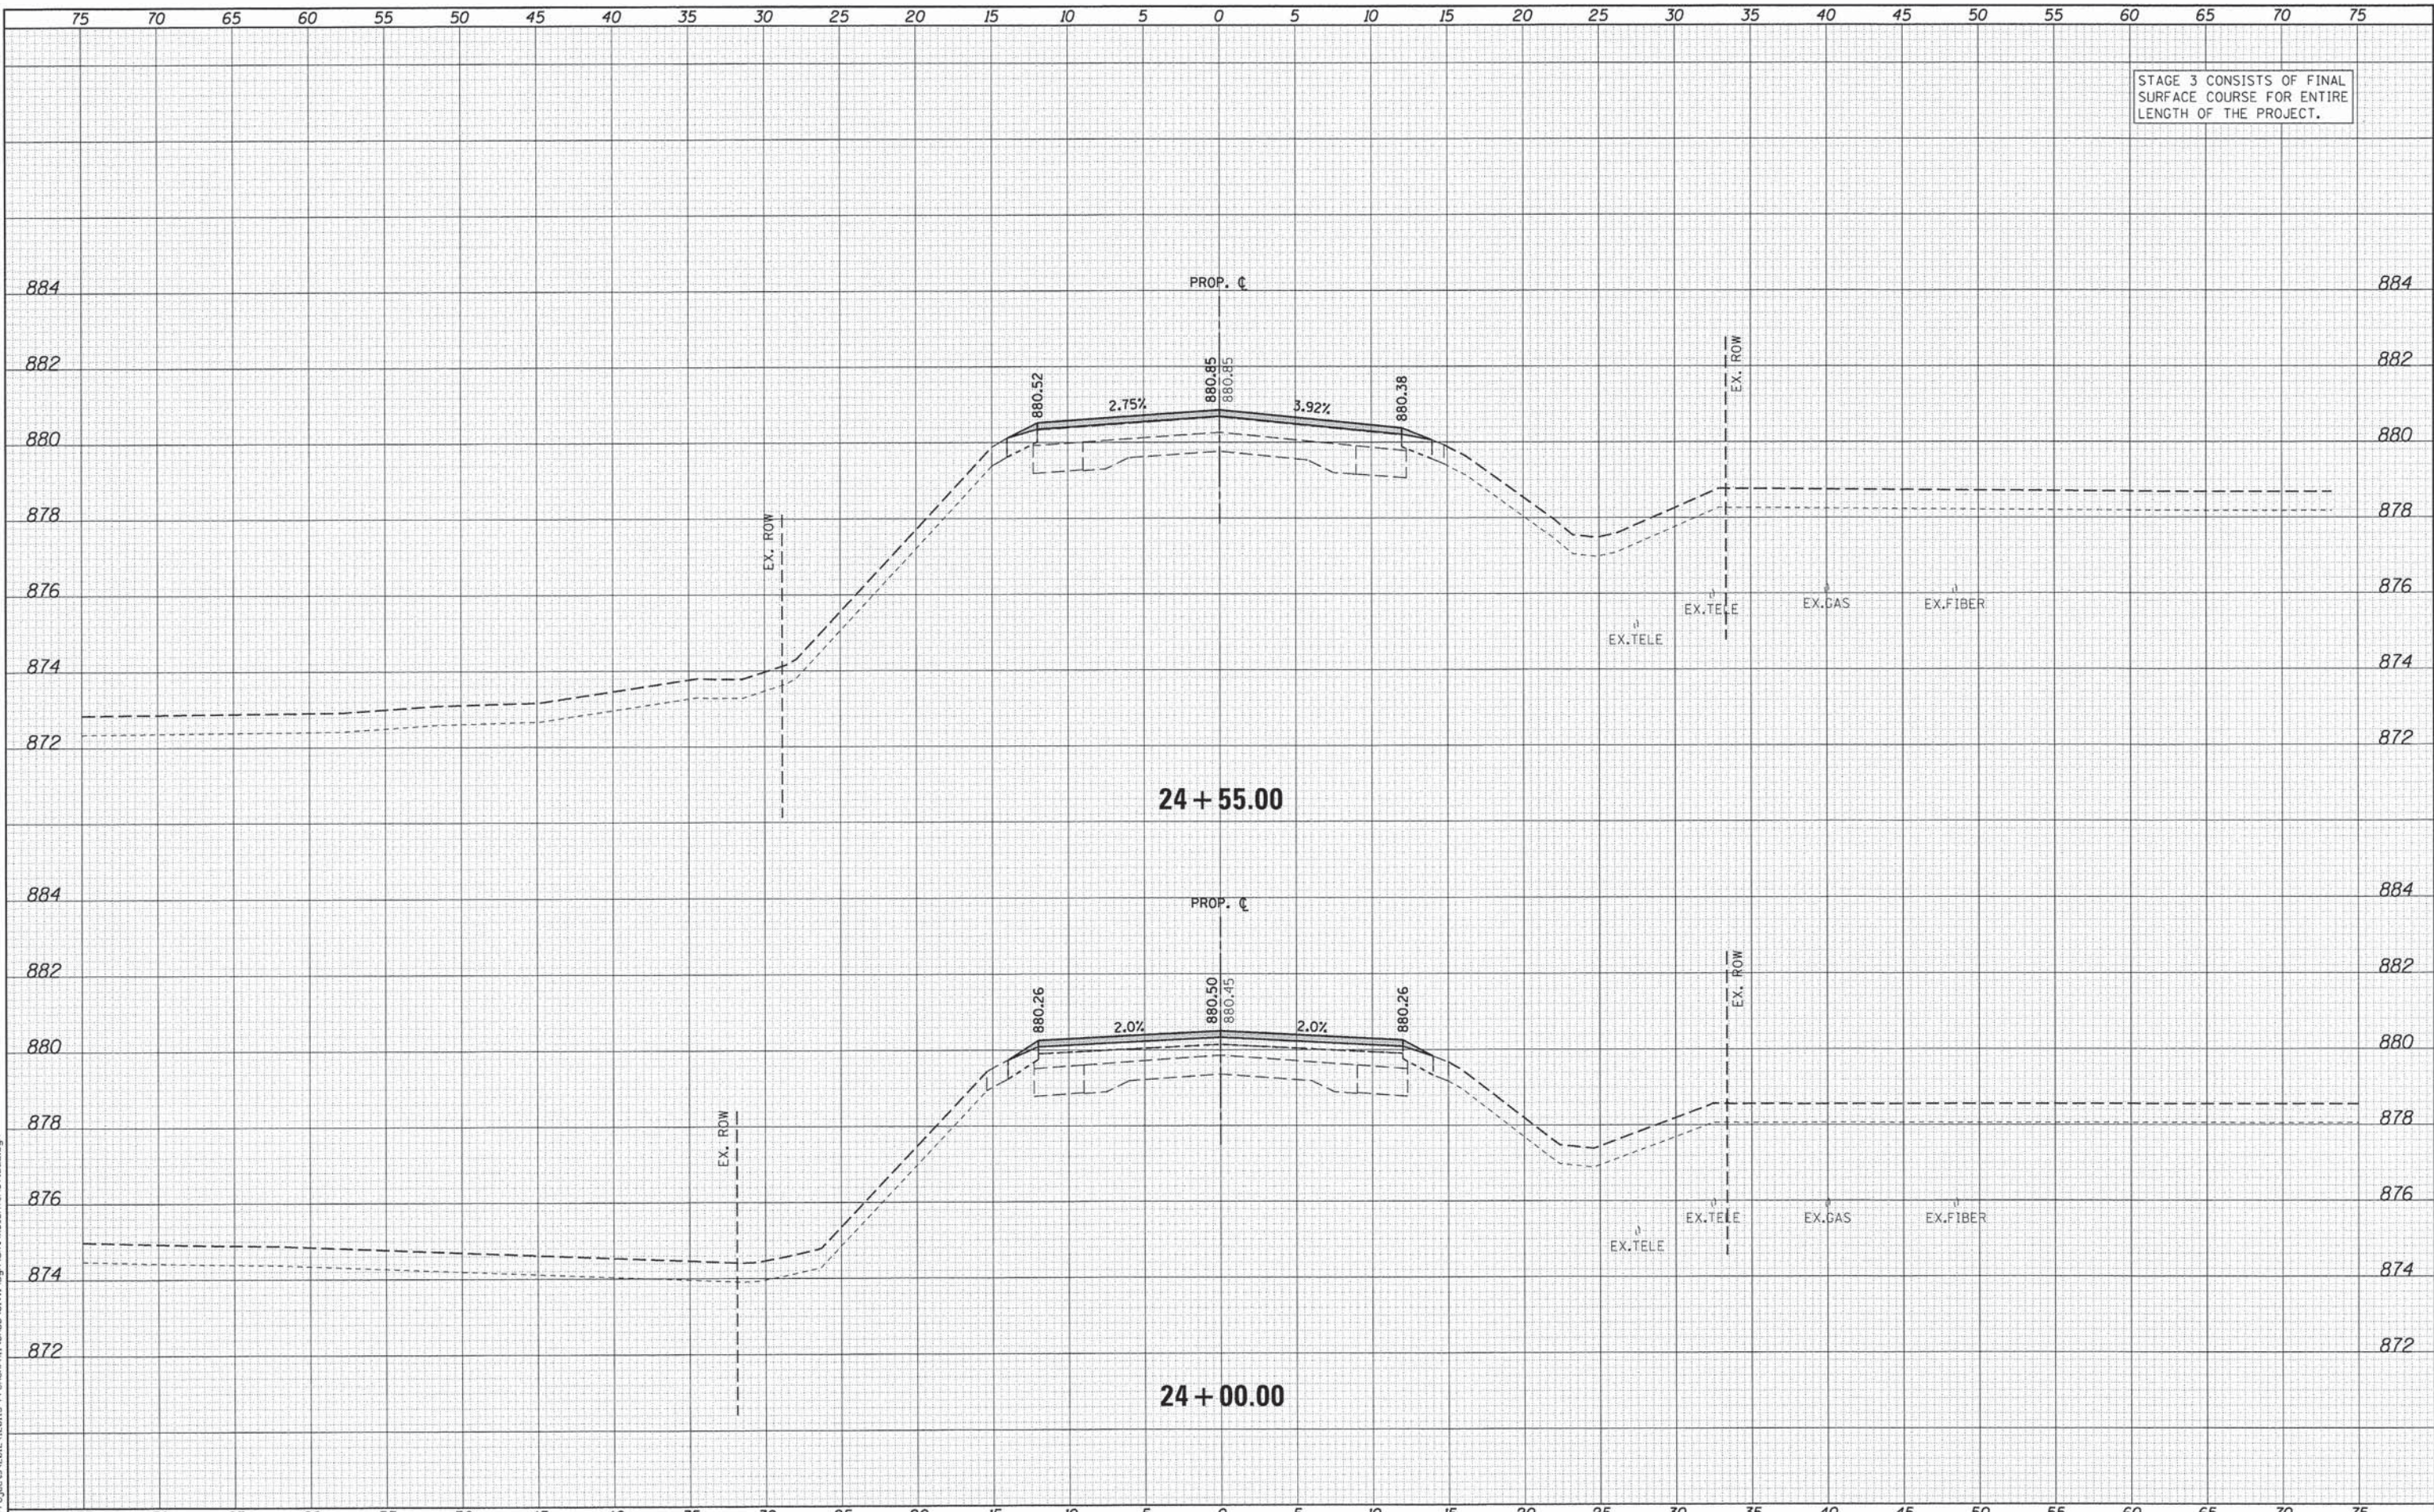

DATE	
BY	
FINAL SURVEY	
PLOTTED	
NOTE BOOK	
AREAS CHECKED	
NO.	

DATE	
BY	
ORIGINAL SURVEY	
PLOTTED	
NOTE BOOK	
AREAS CHECKED	
NO.	

WILLS BURKE KELSEY ASSOCIATES LTD.  
116 West Main Street, Suite 201  
St. Charles, Illinois 60174

USER NAME = nparris	DESIGNED - SBP	REVISED -
PLLOT SCALE = 1/8"	DRAWN - NDP	REVISED -
PLLOT DATE = 10/30/2013	CHECKED - DPB	REVISED -
	DATE - 11/1/13	REVISED -

STATE OF ILLINOIS  
DEPARTMENT OF TRANSPORTATION


CROSS SECTIONS	
MAINTENANCE OF TRAFFIC - STABE 1B, 2 & 3	
SCALE:	SHEET NO. 15 OF 16 SHEETS STA. TO STA.

F.A.U. RTE.	SECTION	COUNTY	TOTAL SHEETS	SHEET NO.
2331	08-00386-00-BR	KANE	118	117
CONTRACT NO. 63874				
[ILLINOIS] FED. AID PROJECT				

STAGE 3 CONSISTS OF FINAL SURFACE COURSE FOR ENTIRE LENGTH OF THE PROJECT.

DATE	
BY	
SURVEYED	
PLOTTED	
DATE	
AREAS CHECKED	
FINAL SURVEY NOTE BOOK NO.	

DATE	
BY	
SURVEYED	
PLOTTED	
DATE	
AREAS CHECKED	
ORIGINAL SURVEY NOTE BOOK NO.	

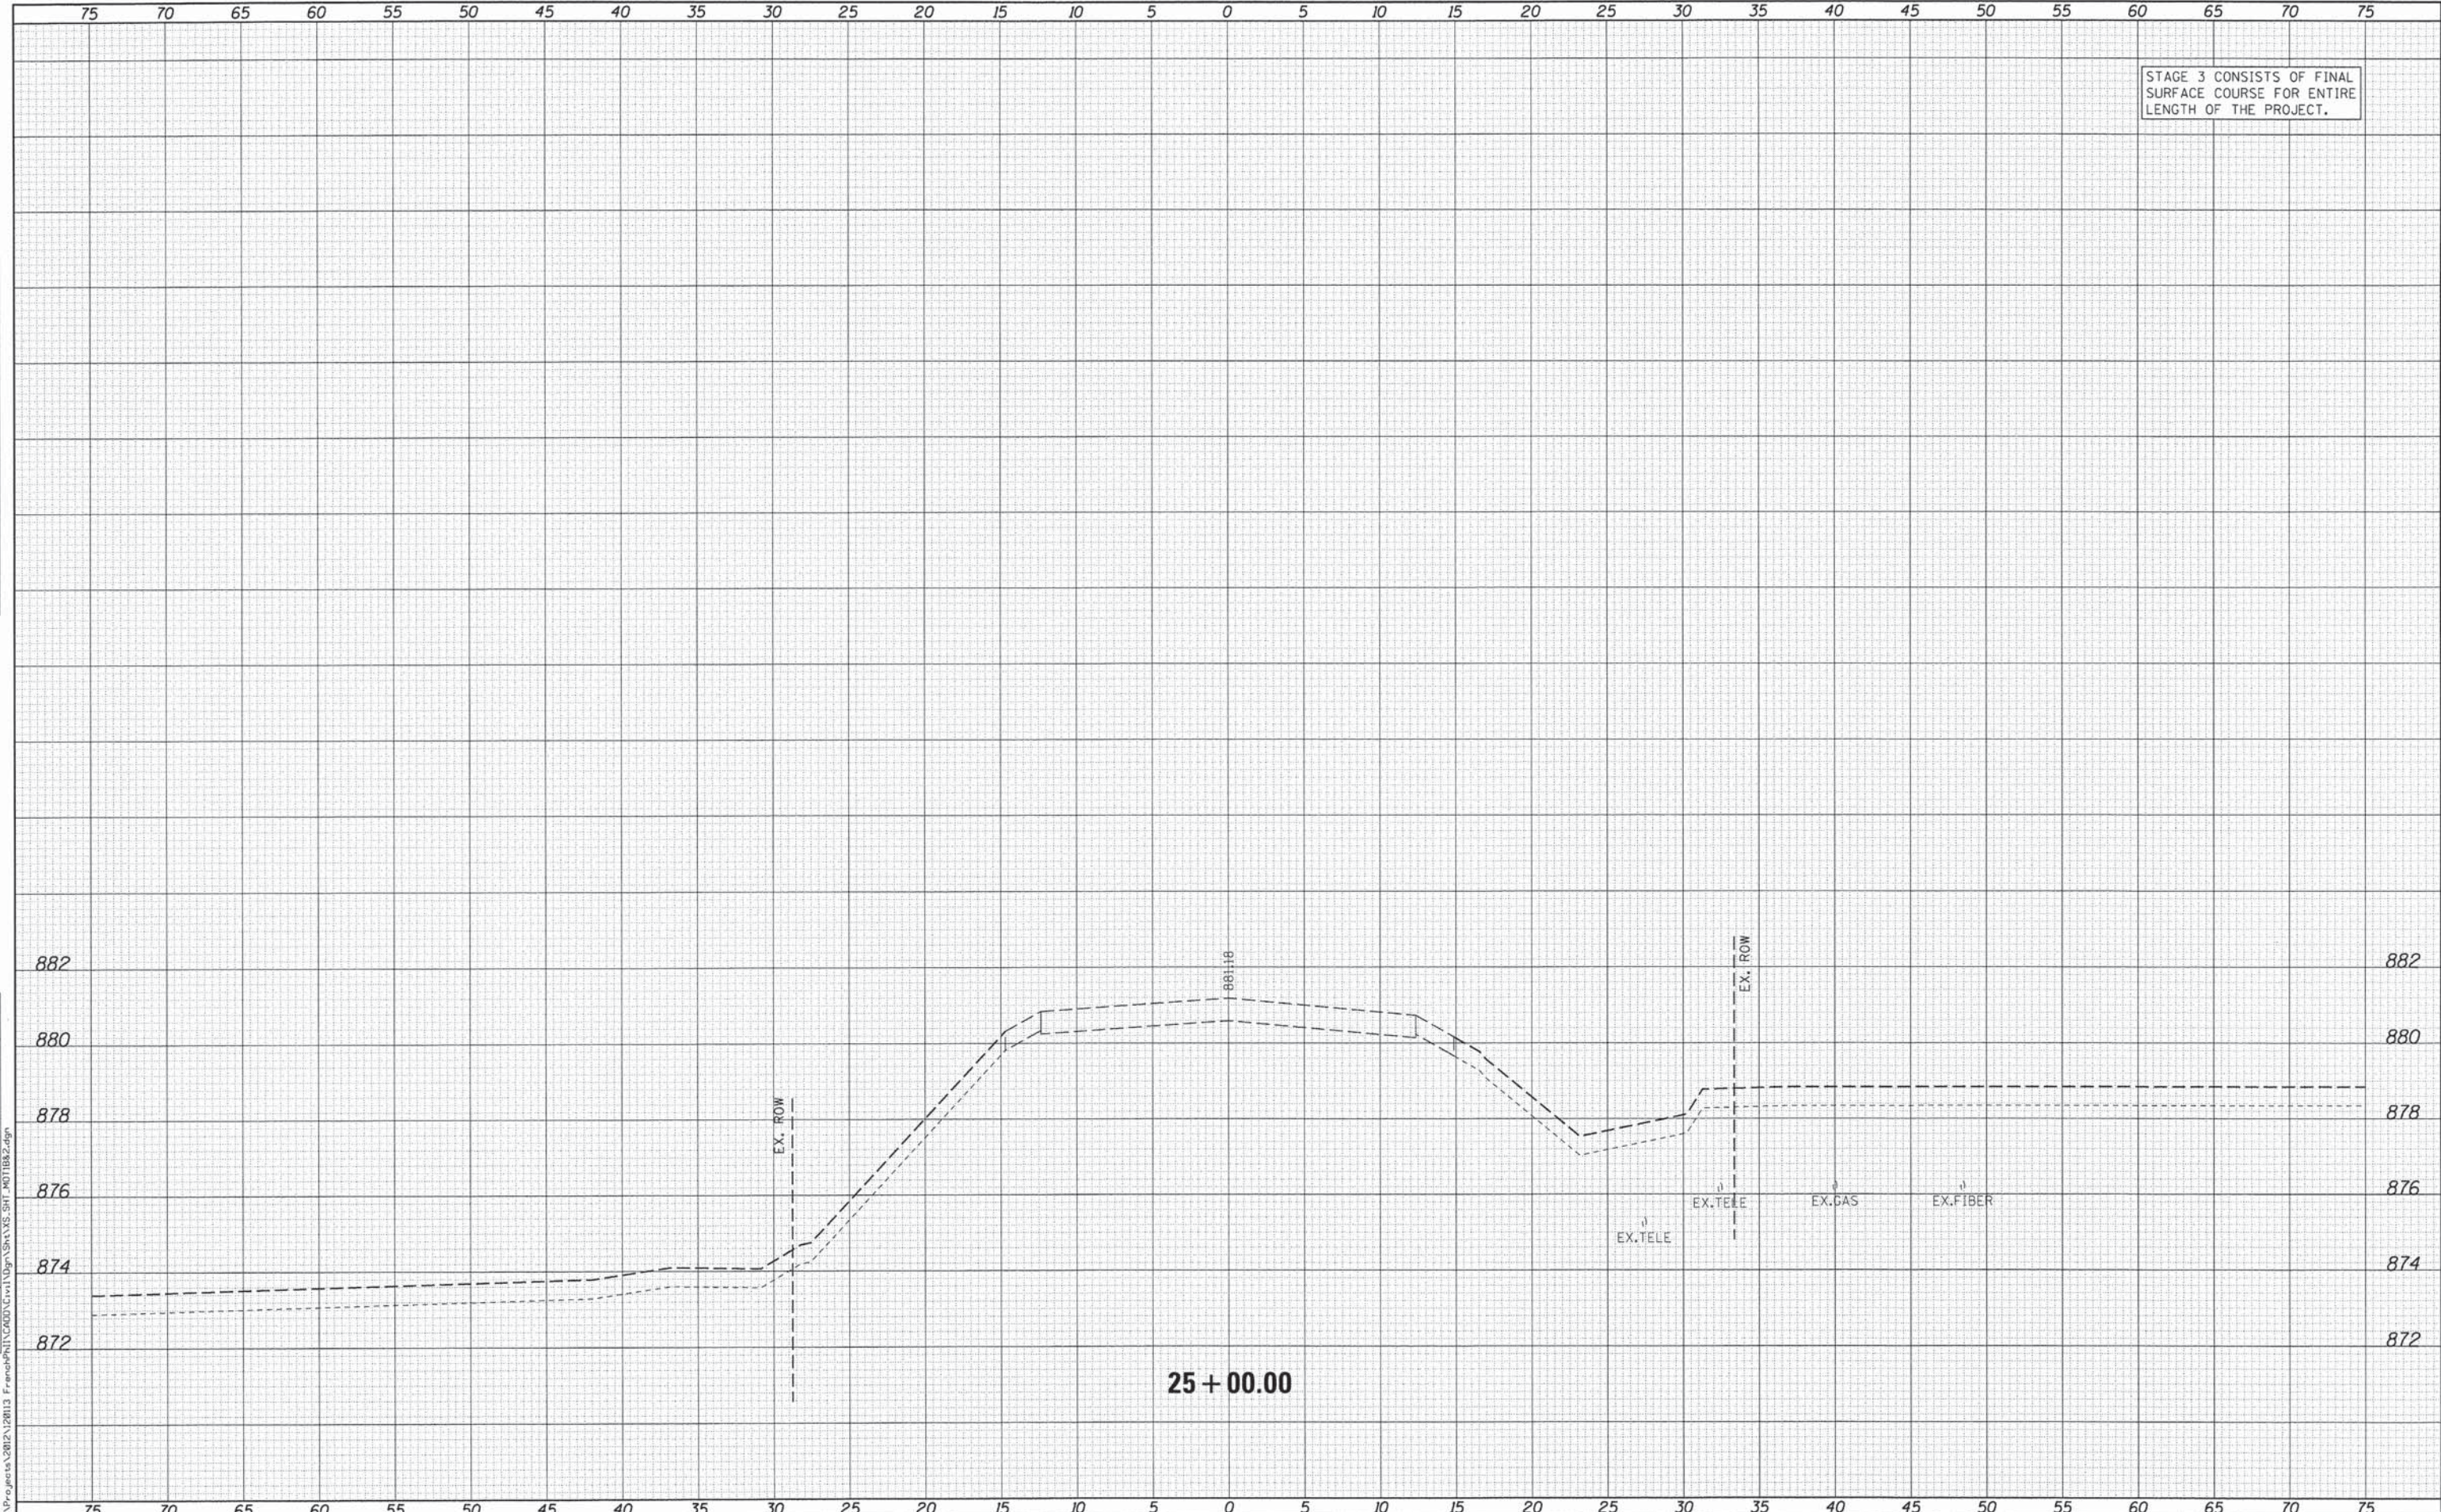

WILLS BURKE KELSEY ASSOCIATES LTD.  
 116 West Main Street, Suite 201  
 St. Charles, Illinois 60174

USER NAME = nperris	DESIGNED - SBP	REVISED -
PLOT SCALE = 1:5	DRAWN - NDP	REVISED -
PLOT DATE = 10/30/2013	CHECKED - DPB	REVISED -
	DATE - 11/1/13	REVISED -

STATE OF ILLINOIS  
 DEPARTMENT OF TRANSPORTATION

CROSS SECTIONS	
MAINTENANCE OF TRAFFIC - STABE 1B, 2 & 3	
SCALE:	SHEET NO. 16 OF 16 SHEETS STA. TO STA.

F.A.U. RTE.	SECTION	COUNTY	TOTAL SHEETS	SHEET NO.
2331	08-00386-00-BR	KANE	118	118
CONTRACT NO. 63874				
[ILLINOIS] FED. AID PROJECT				