
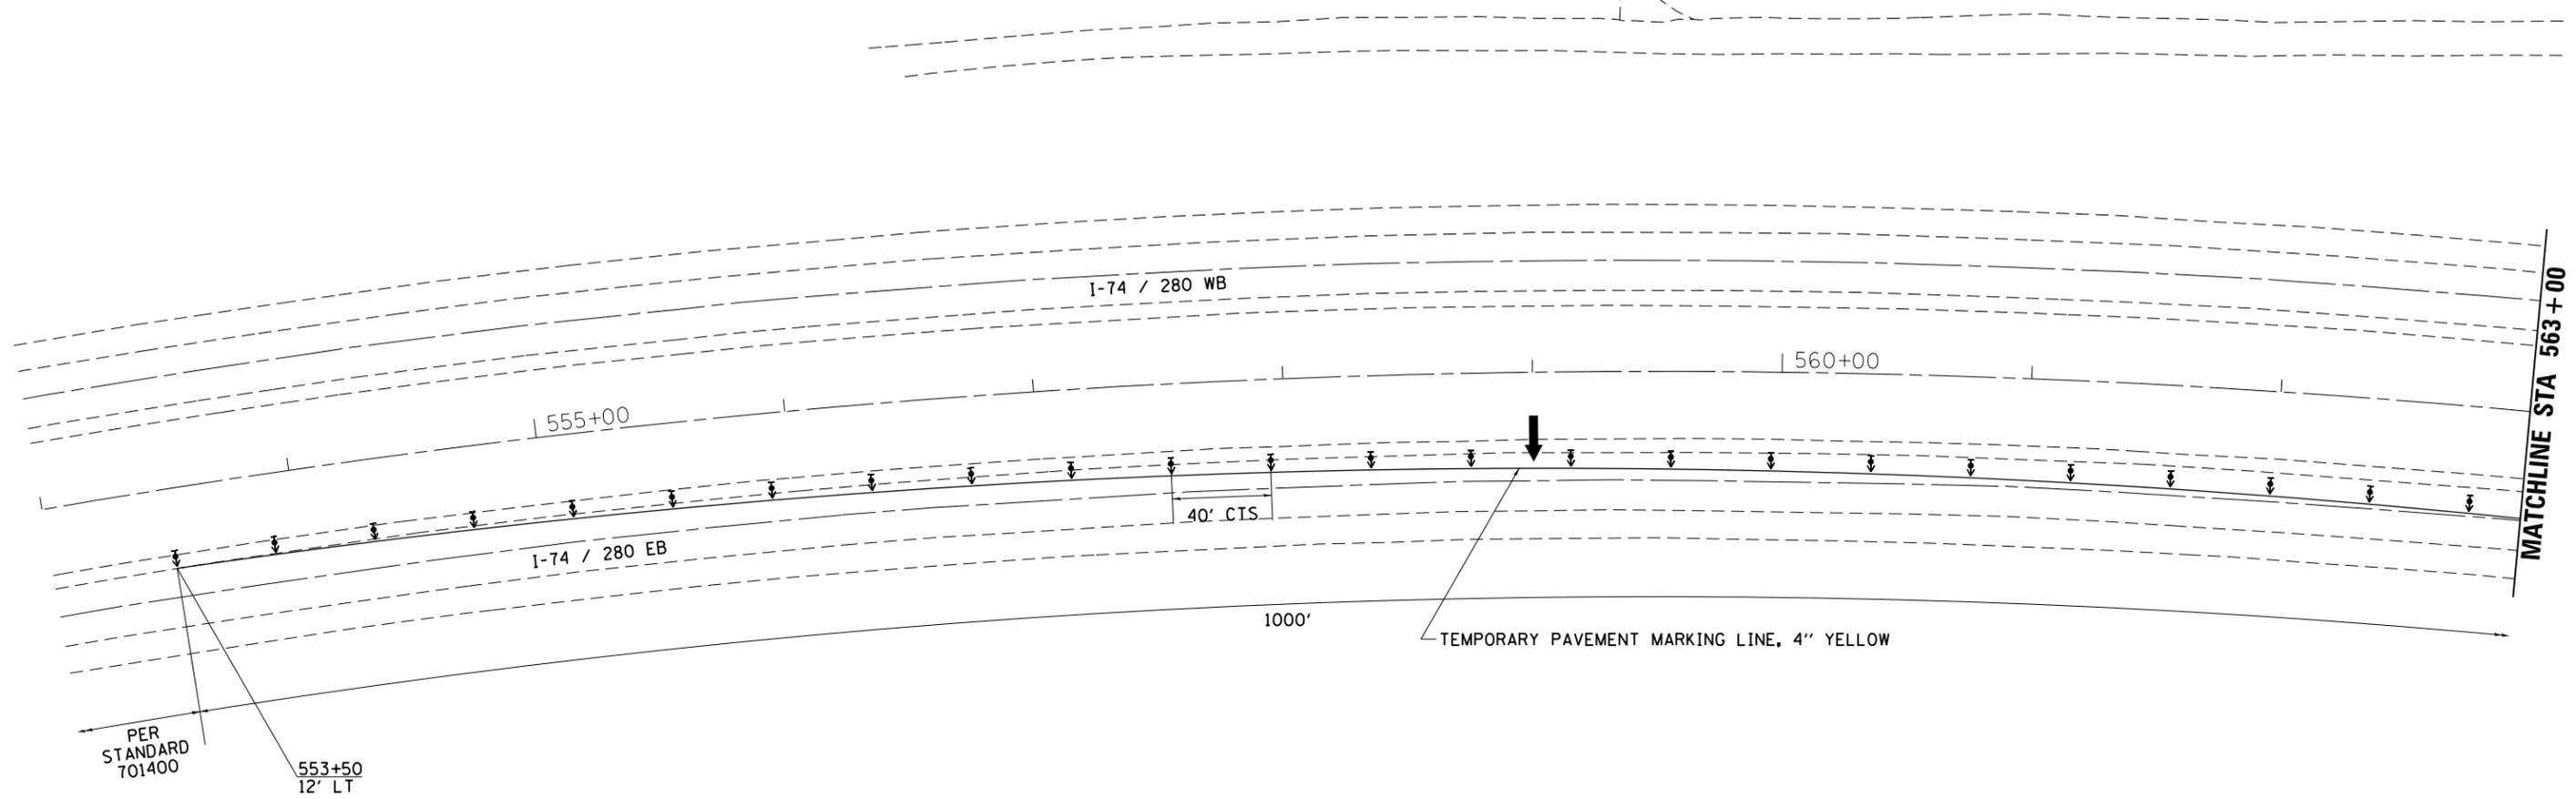


TRAFFIC CONTROL PLAN – STAGE I FOR SN 037-0003 & 037-0004

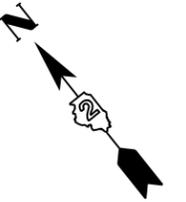

70400100 TEMPORARY CONCRETE BARRIER

STAGE I 1,952 FT

70400200 RELOCATE TEMPORARY CONCRETE BARRIER

STAGE II 1,774 FT

70600250 IMPACT ATTENUATORS, TEMPORARY (NON-REDIRECTIVE), TEST LEVEL 3

STAGE I 2 EACH

70600350 IMPACT ATTENUATORS, RELOCATE (NON-REDIRECTIVE), TEST LEVEL 3

STAGE II 2 EACH

70300220 TEMPORARY PAVEMENT MARKING LINE 4"

STAGE I 9,550 FT
STAGE II 8,050 FT

TOTAL 17,600 FT

70301000 WORKZONE PAVEMENT MARKING REMOVAL

STAGE I 3,183 SQ FT
STAGE II 2,683 SQ FT

TOTAL 5,866 SQ FT

78300100 PAVEMENT MARKING REMOVAL

STAGE I 1,092 SQ FT
STAGE II 758 SQ FT

TOTAL 1,850 SQ FT

SYMBOLS

- Arrow board
- Work area
- Sign
- Direction indicator barricade with steady burn monodirectional light
- Type II barricade or drum with steady burn monodirectional light
- Temporary concrete barrier
- Impact attenuator
- Drums with steady burning monodirectional light

NOTES

- ① ReflectORIZED temporary pavement marking shall be placed throughout the taper and along-side the work area. The edge line shall be white for right lane closure and yellow for left lane closures.
- ② Barrier wall/guardrail markers at 25' (7.6 m). Markers on right shall be shall be crystal and markers on left shall be amber.
- ③ Offsets shown are from the centerline pavement marking of the direction of travel.
- ④ Barrier wall offsets are to the construction side of the barrier wall.
- ⑤ Refer to Highway Standard 701402 for additional details not shown.

| | | | |
|-------------|--------------------------------------|------------------|-----------------|
| FILE NAME = | USER NAME = dossed | DESIGNED - _____ | REVISED - _____ |
| Default | | DRAWN - _____ | REVISED - _____ |
| | PLOT SCALE = 100.0000' / in. | CHECKED - _____ | REVISED - _____ |
| | PLOT DATE = Mon Jan 06 07:48:31 2014 | DATE - _____ | REVISED - _____ |

**STATE OF ILLINOIS
DEPARTMENT OF TRANSPORTATION**

**TRAFFIC CONTROL PLAN FOR SN 037-0003 & 037-0004
STAGE I**

SCALE: _____ SHEET _____ OF _____ SHEETS STA. _____ TO STA. _____

| | | | | |
|---------------------------|-------------|--------|--------------------|-----------|
| F.A.I. RTE. | SECTION | COUNTY | TOTAL SHEETS | SHEET NO. |
| 74/280 | (37-IHBRIM) | HENRY | 27 | 5 |
| | | | CONTRACT NO. 64E94 | |
| ILLINOIS FED. AID PROJECT | | | | |