
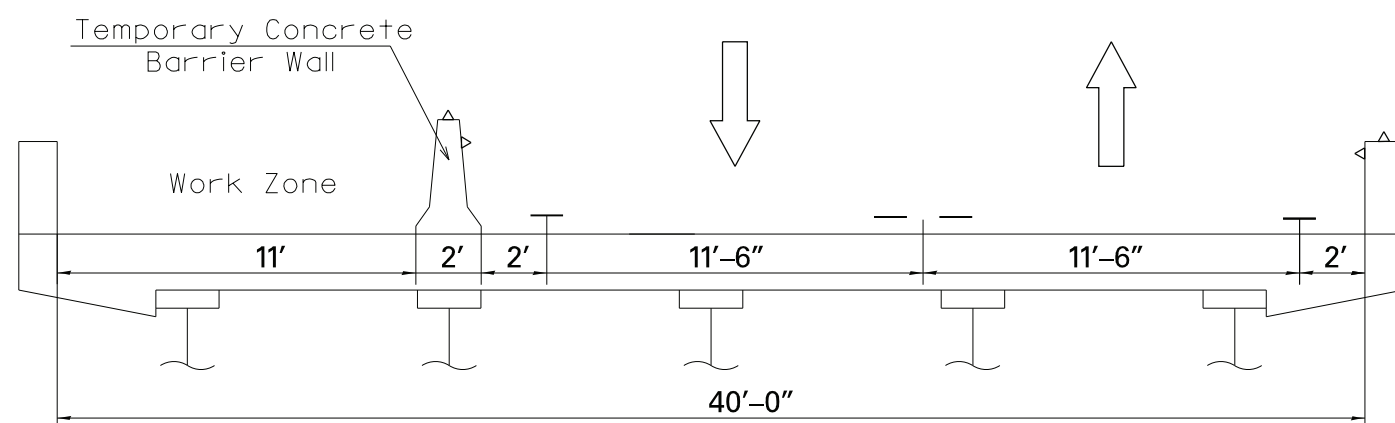
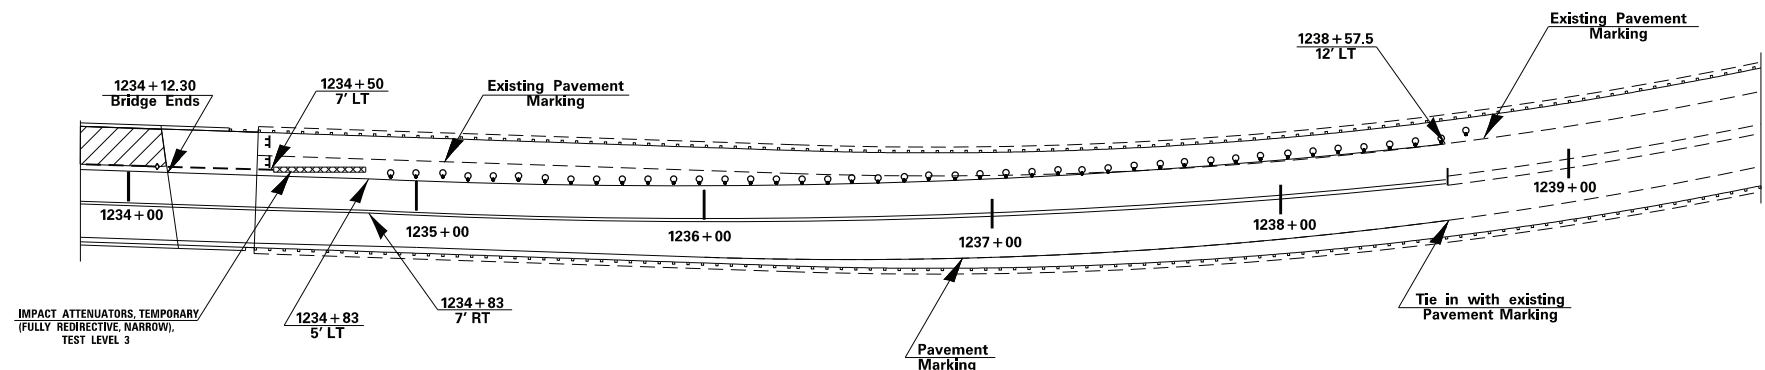
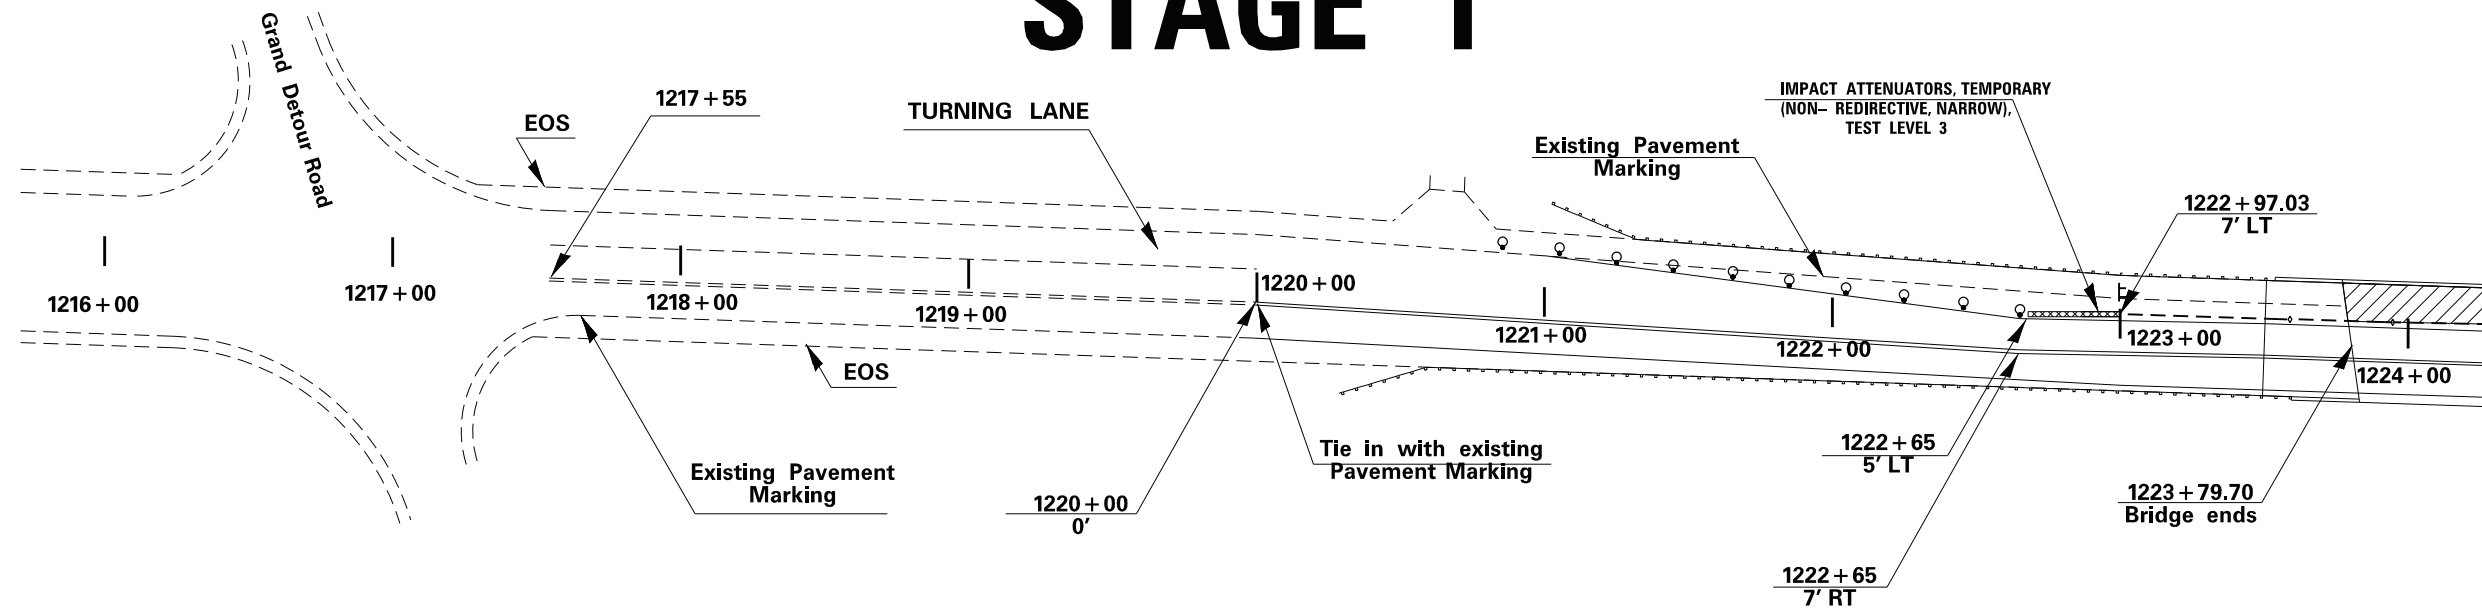


STAGE 1

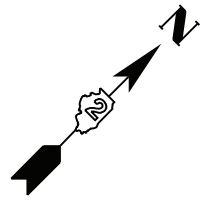

STAGE 1 CROSS-SECTION

- Notes:
- Barrier wall offsets are to the traffic side of the wall
 - See Standard 701331 for additional information
 - Place type III barricades in nonworking hours

LEGEND

	Work area
	Type III barricade
	Temporary concrete barrier
	Type C Monodirectional reflector
	Impact attenuator

	DESIGNED -	REVISED -	STATE OF ILLINOIS DEPARTMENT OF TRANSPORTATION	TRAFFIC CONTROL STAGE 1 Bridge No.1 SN: 052-0063	F.A.P. RTE.	SECTION	COUNTY	TOTAL SHEETS	SHEET NO.	
	DRAWN -	REVISED -			IL 2	D2 BRIDGE PAINTING 2014-1	LEE / OGLE	25	4	
	CHECKED -	REVISED -			CONTRACT NO. 64J52					
	DATE -	REVISED -			ILLINOIS					