


FOR INFORMATION ONLY


DATE	REVISION	BY	NO.	DATE	REVISION	BY	NO.
FA 742	*	OGLE	40	19			

Sheet No. 5
16 Sheets

* - 37 BR - 3

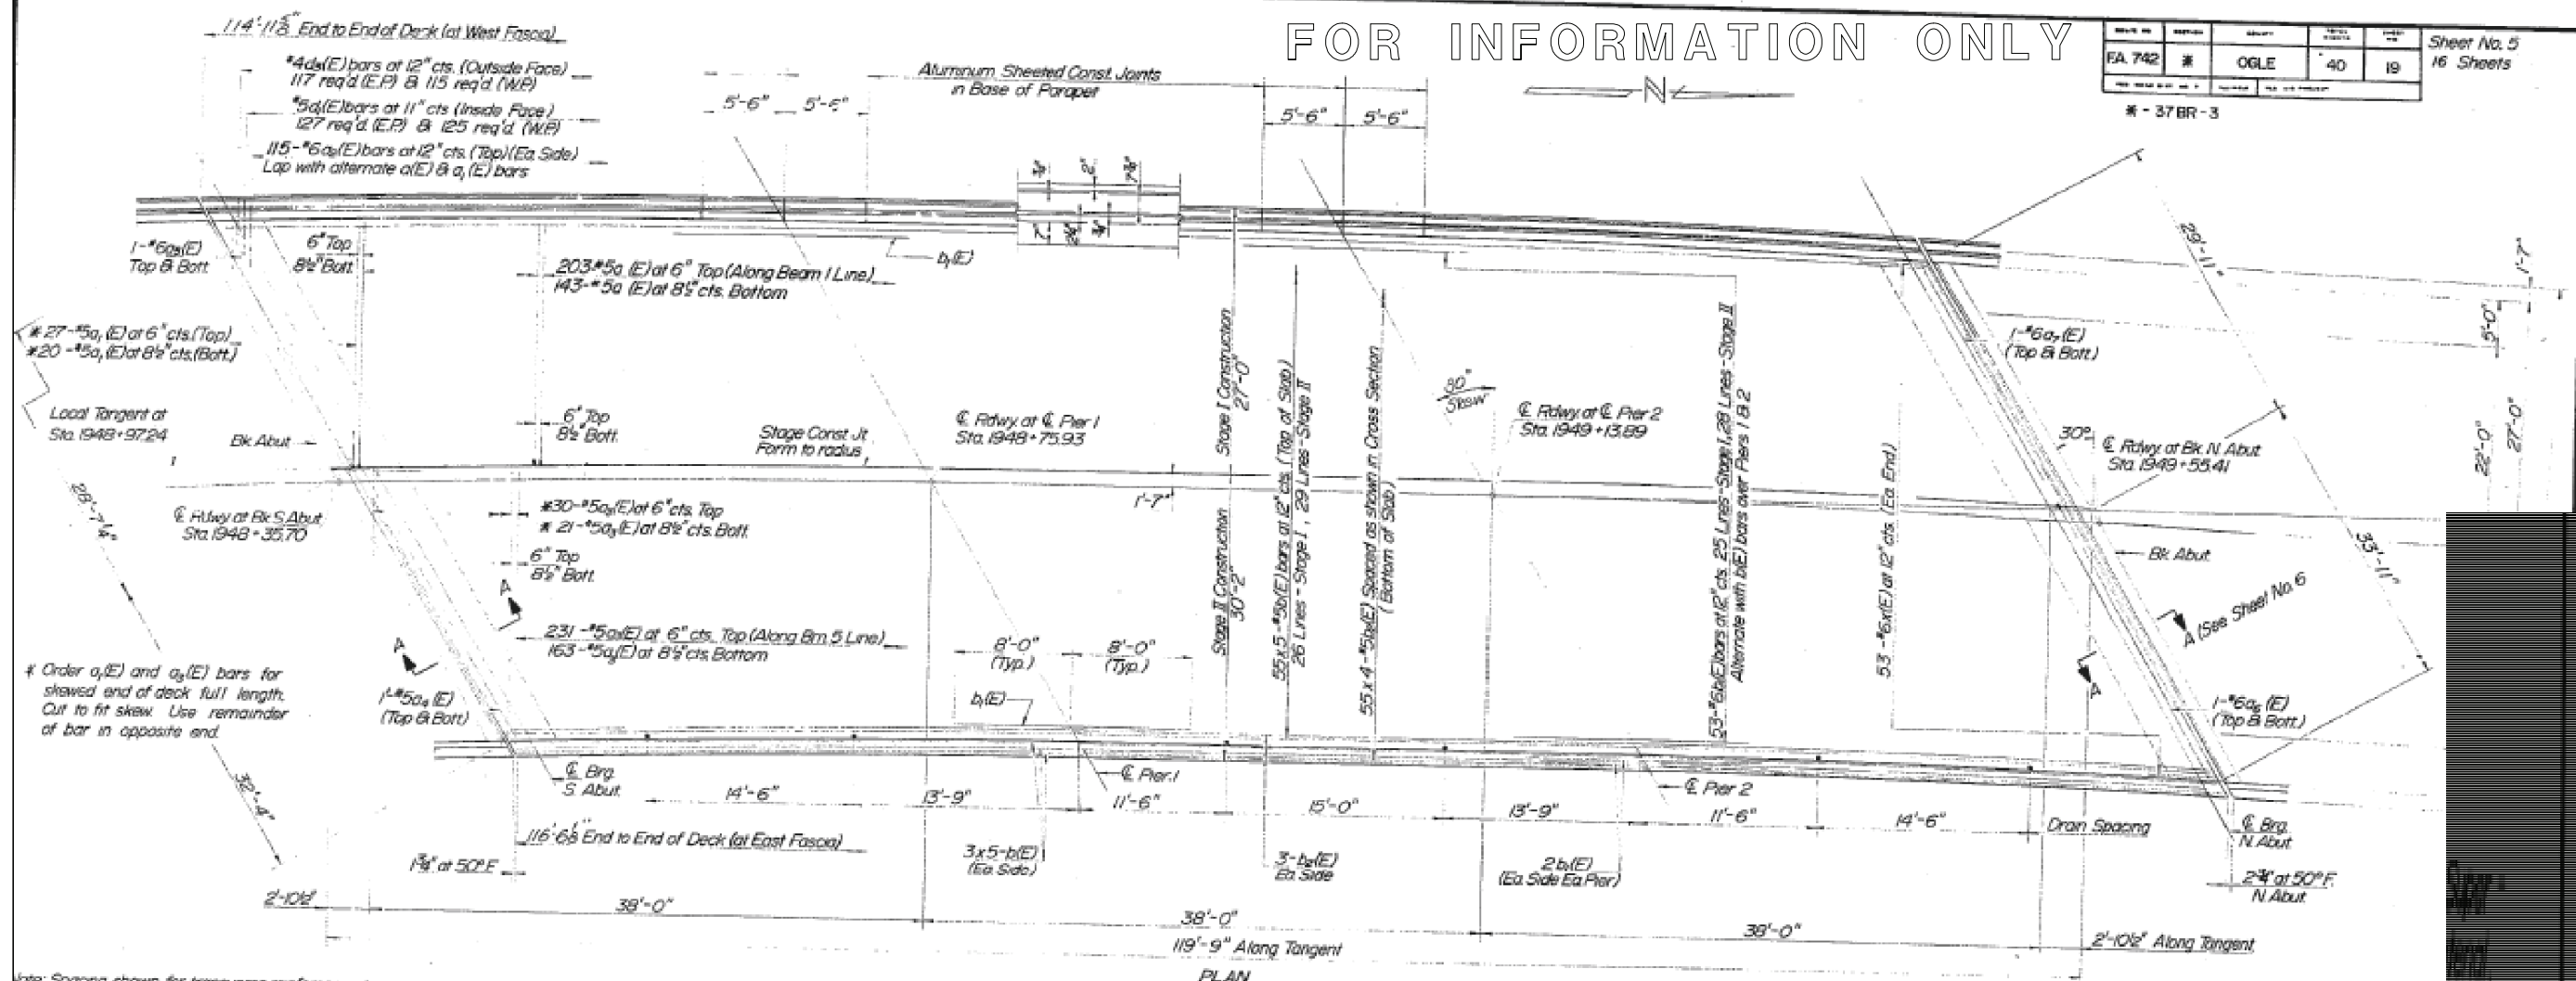

Note: Spacing shown for transverse reinforcement shall be along beam line #1 for Stage I Construction and along beam line #5 for Stage II Construction. All transverse reinforcement shall be placed radially.

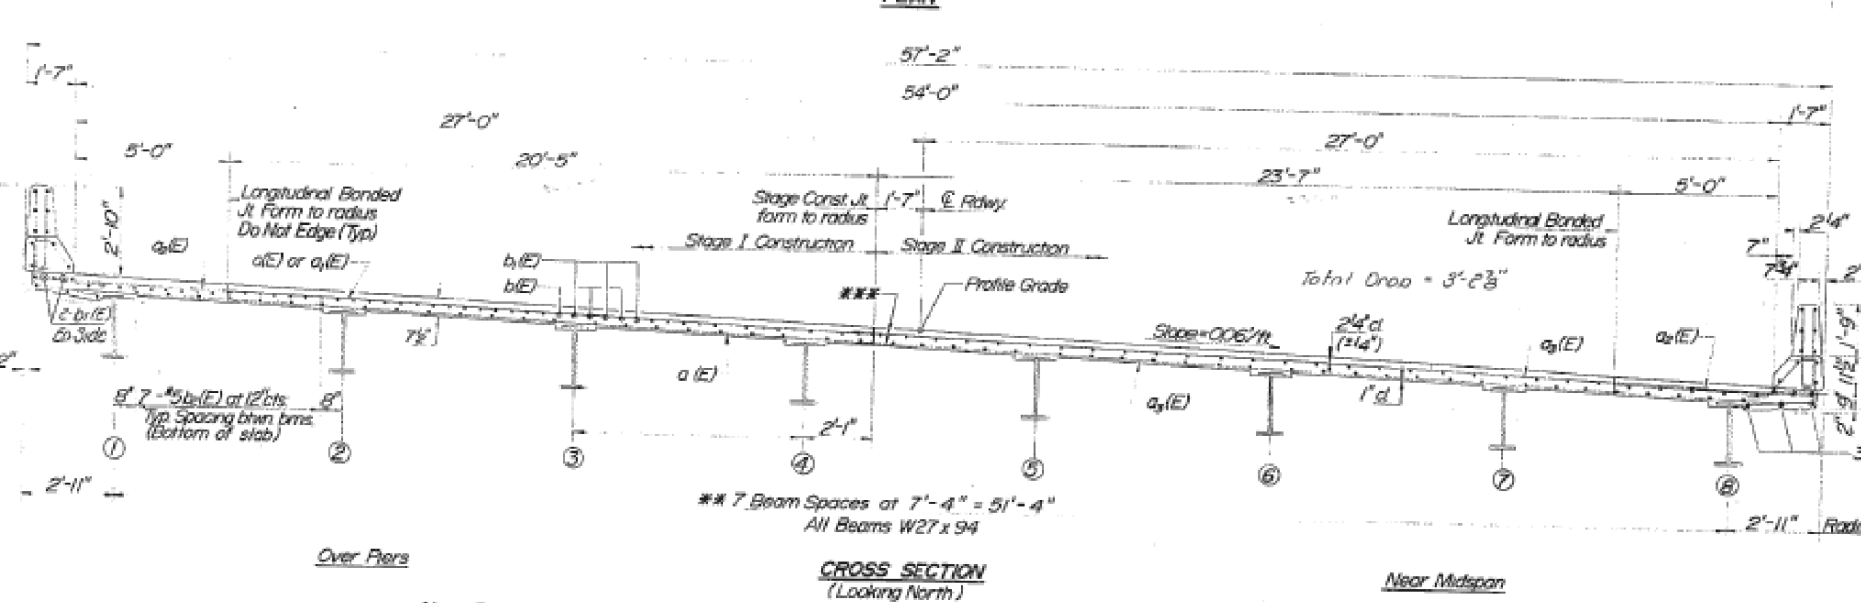

Notes: See Sheet No. 6 of 15 for structure Details and Bill of Materials. Reinforcement bars design shall be epoxy coated. Bar indicated thus 20 x 3 indicates 20 lines of bars with per line. See Sheet No. 6 of 15 for Reinforcement. Minimum bar lap - #4 bar - For slab only - #5 bar - #6 bar - See Sheet No. 6 of 16 for Deck Drains.

ALLEN HENDERSON & ASSOCIATES CONSULTING CIVIL AND STRUCTURAL ENGINEERS SPRINGFIELD, ILL. PHONE: (217) 544-8033

STATE OF ILLINOIS DEPARTMENT OF TRANSPORTATION

EXISTING BRIDGE PLANS SN: 071-0025

DESIGNED -	REVISED -
DRAWN -	REVISED -
CHECKED -	REVISED -
DATE -	REVISED -

F.A.P. RTE.	SECTION	COUNTY	TOTAL SHEETS	SHEET NO.
IL 2 D2	BRIDGE PAINTING 2014-1	LEE / OGLE	25	22
			CONTRACT NO. 64J52	

ILLINOIS