



ALTA LANE PROPOSED TYPICAL SECTION
STA: 112+50.00 TO STA. 113+00.00

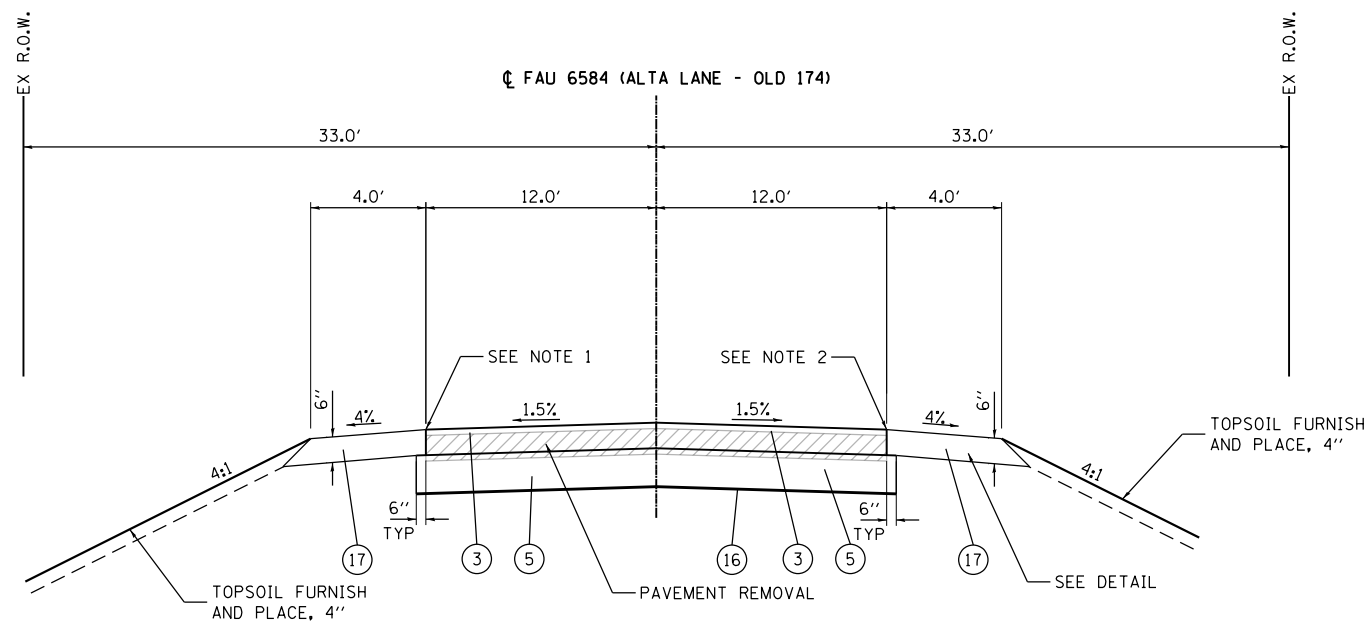

ALTA LANE PROPOSED TYPICAL SECTION
STA: 113+00.00 TO STA. 116+13.60

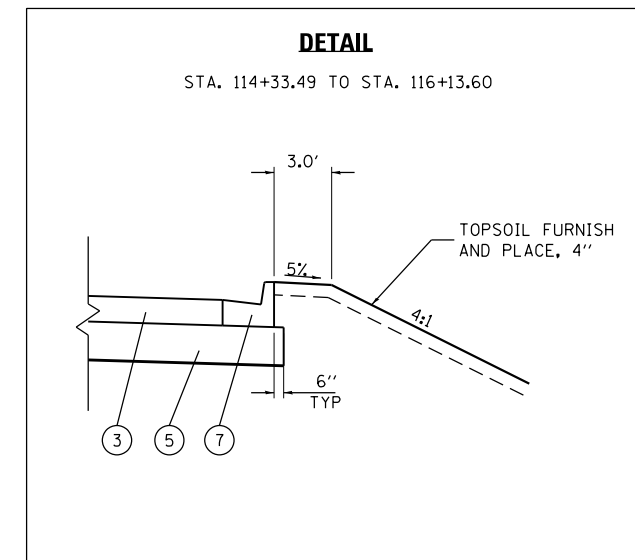

NOTES:

1. STA. 115+89.59 TO STA. 116+13.60 USE COMBINATION CONCRETE CURB AND GUTTER, TYPE B-6.24.
2. STA. 113+70.00 TO STA. 116+13.60 USE COMBINATION CONCRETE CURB AND GUTTER, TYPE B-6.24.

LEGEND

- (3) PROPOSED PORTLAND CEMENT CONCRETE PAVEMENT 8" (JOINTED)
- (5) PROPOSED AGGREGATE SUBGRADE IMPROVEMENT 12"
- (7) PROPOSED COMB. CONC. CURB AND GUTTER, TYPE B-6.24
- (11) PROPOSED POLYMERIZED LEVELING BINDER (MACHINE METHOD), IL-4.75, N50 (1")
- (16) PROPOSED GEOTECHNICAL FABRIC FOR GROUND STABILIZATION
- (17) PROPOSED AGGREGATE SHOULDERS, TYPE B
- (18) PROPOSED POLYMERIZED HOT-MIX ASPHALT SURFACE COURSE, MIX "E", N50 (1 1/2")



USER NAME = FE1	DESIGNED - ZJH	REVISED
FILE NAME = D468683-SHT038-TYPICAL	DRAWN - ZJH	REVISED
	CHECKED - MRS	REVISED
	DATE - 01/24/2014	REVISED

**STATE OF ILLINOIS
DEPARTMENT OF TRANSPORTATION**

**ALLEN ROAD IMPROVEMENTS
ALTA LANE - TYPICAL SECTIONS**

SCALE: NTS SHEET NO. 7 OF 9 SHEETS STA. _____ TO STA. _____

F.A.U. RTE.	SECTION	COUNTY	TOTAL SHEETS	SHEET NO.
6584	105; (72-7HB)BY	PEORIA	487	42
6585			CONTRACT NO. 68683	

ILLINOIS FED. AID PROJECT