
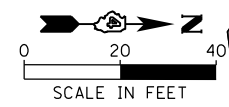


NOTE:
STATIONS AND OFFSETS
ARE BASED ON THE
CL ALLEN ROAD ALIGNMENT

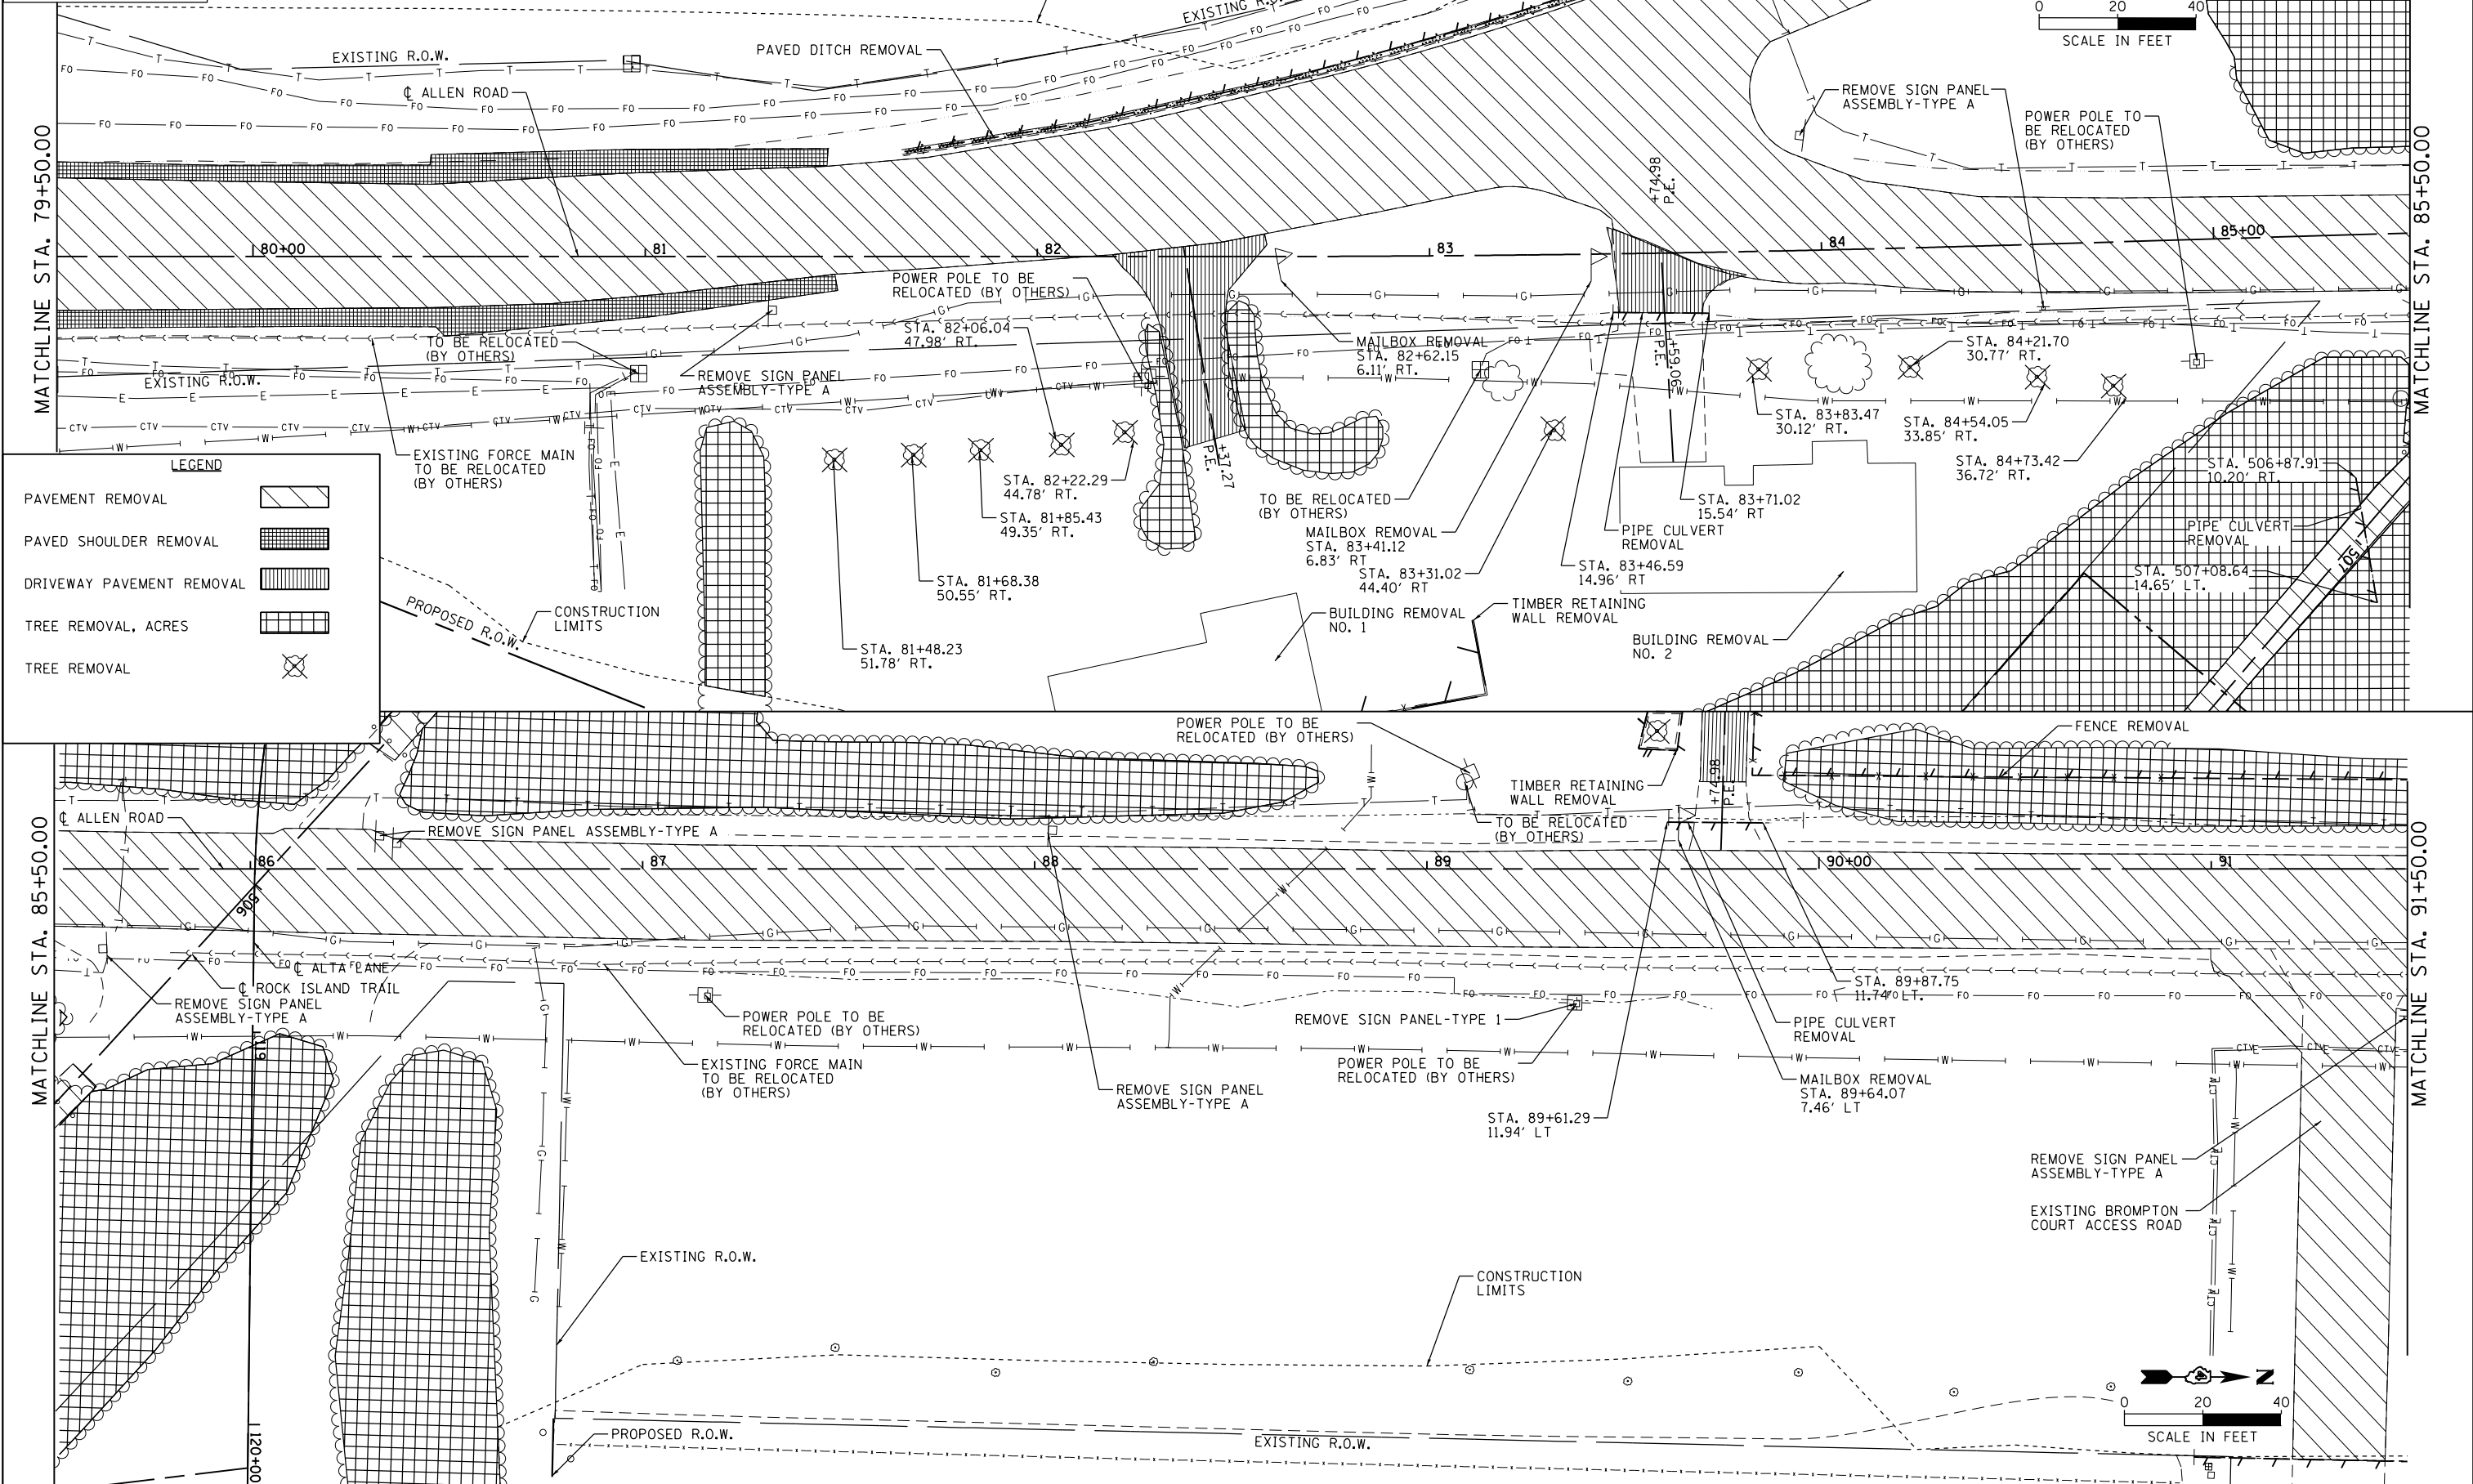

LEGEND

PAVEMENT REMOVAL	
PAVED SHOULDER REMOVAL	
DRIVEWAY PAVEMENT REMOVAL	
TREE REMOVAL, ACRES	
TREE REMOVAL	

MAURER-STUTZ
ENGINEERS SURVEYORS

FILE NAME = S:\237\2013\23713009\00\AllenRdPH1\1\CADD	USER NAME = wllewis	DESIGNED -	REVISED -
CADD Sheets\0468683-sht-rem-ALN4.dgn		DRAWN -	REVISED -
PLOT SCALE = 40.0000' / in.		CHECKED -	REVISED -
PLOT DATE = 1/28/2014 7:43:15 AM		DATE -	REVISED -

**STATE OF ILLINOIS
DEPARTMENT OF TRANSPORTATION**

ALLEN ROAD IMPROVEMENTS REMOVAL PLAN SHEET - ALLEN ROAD			
SCALE:	SHEET 4	OF 9 SHEETS	STA. TO STA.

F.A.U. RTE. 6584	SECTION 105; (72-7HB)BY	COUNTY PEORIA	TOTAL SHEETS 487	SHEET NO. 74
6585			CONTRACT NO. 68683	
ILLINOIS FED. AID PROJECT				