


BY		DATE
FINAL SURVEY	SURVEYED	
NOTE BOOK	PLOTTED	
NO.	TEMPLATE	
	AREAS	CHECKED

BY		DATE
ORIGINAL SURVEY	SURVEYED	
NOTE BOOK	PLOTTED	
NO.	TEMPLATE	
	AREAS	CHECKED

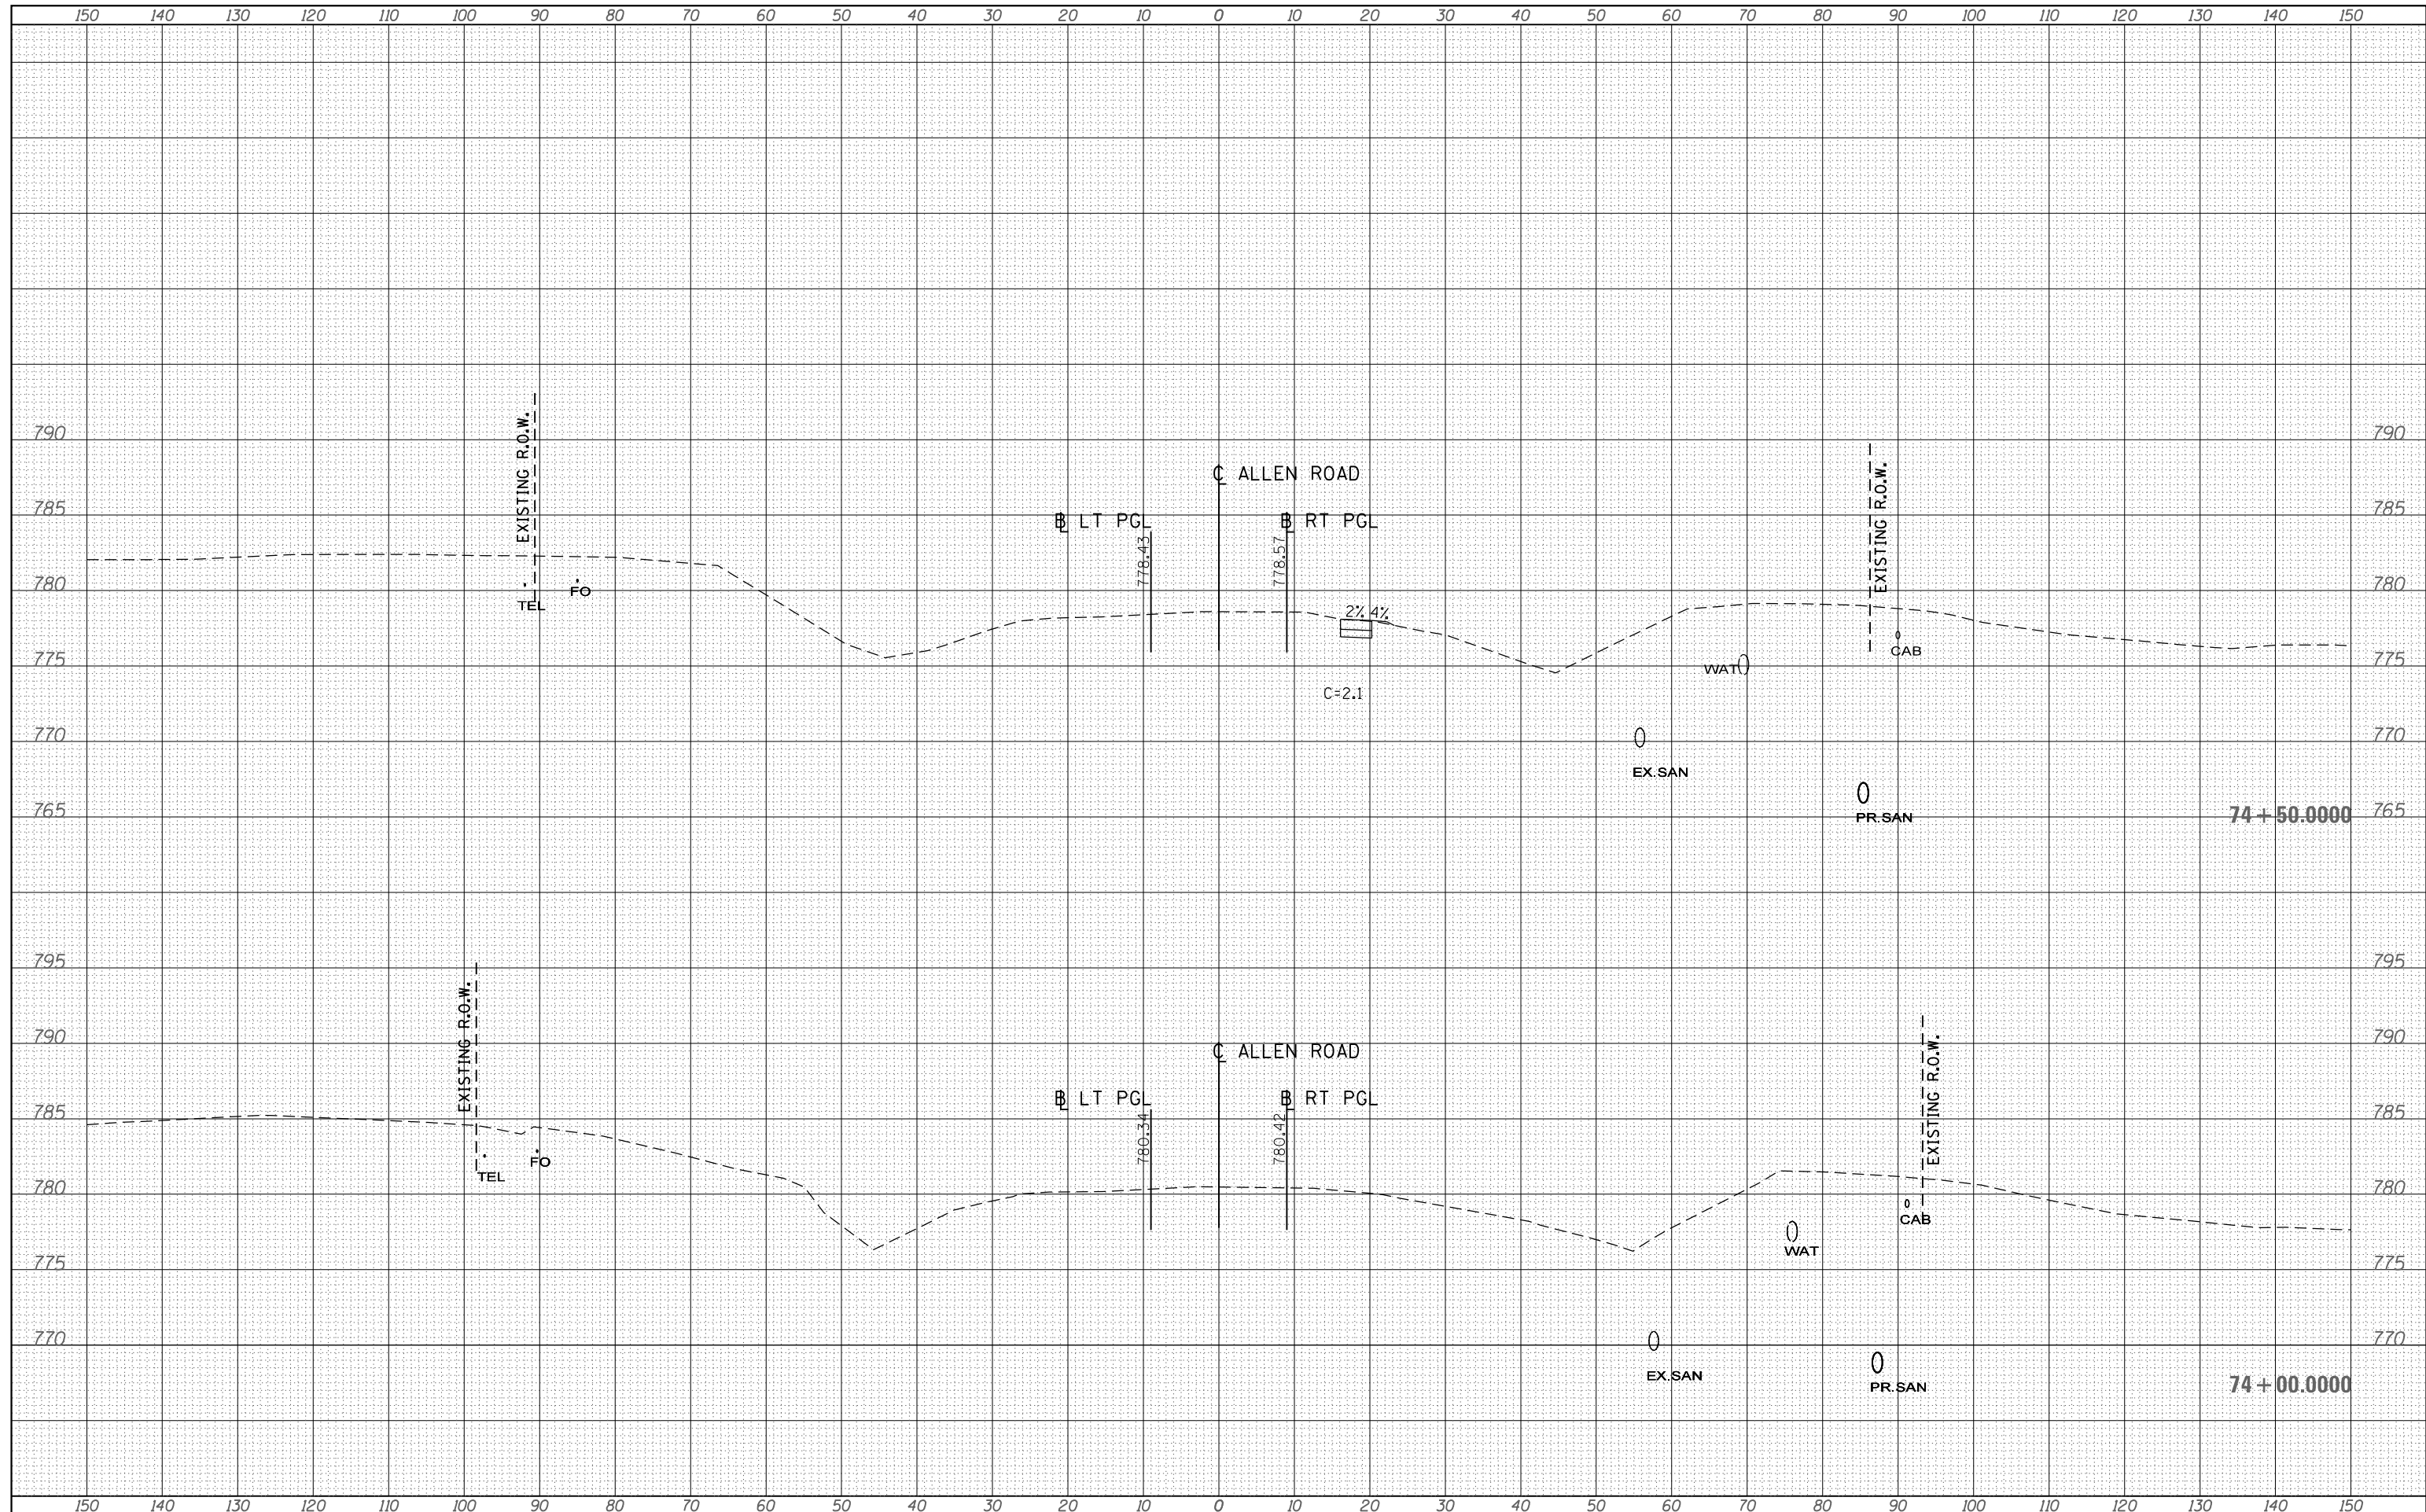

FILE NAME =	USER NAME =	DESIGNED -	REVISED -
S:\GEN\DRAW\STD&PLNS\SQUAD3\Allen Rd\final staging x secs\0468683-sht-xsc-Allen.dgn	aubreys	DRAWN -	REVISED -
Default		CHECKED -	REVISED -
	PLOT SCALE = 20.0000' / in.	DATE -	REVISED -
	PLOT DATE = 1/29/2014		

STATE OF ILLINOIS
DEPARTMENT OF TRANSPORTATION

PRE-STAGE
ALLEN ROAD CROSS SECTIONS

SCALE: SHEET OF SHEETS STA. 74+00.0000 TO STA. 74+50.0000

F.A.U. RTE.	SECTION	COUNTY	TOTAL SHEETS	SHEET NO.
6584	105; (72-7HB)BY	PEORIA	487	112
6585			CONTRACT NO. 68683	

ILLINOIS FED. AID PROJECT