


DATE	
BY	
FINAL SURVEY	SURVEYED
NOTE BOOK	PLOTTED
NO.	TEMPLATE
	AREAS CHECKED

DATE	
BY	
ORIGINAL SURVEY	SURVEYED
NOTE BOOK	PLOTTED
NO.	TEMPLATE
	AREAS CHECKED

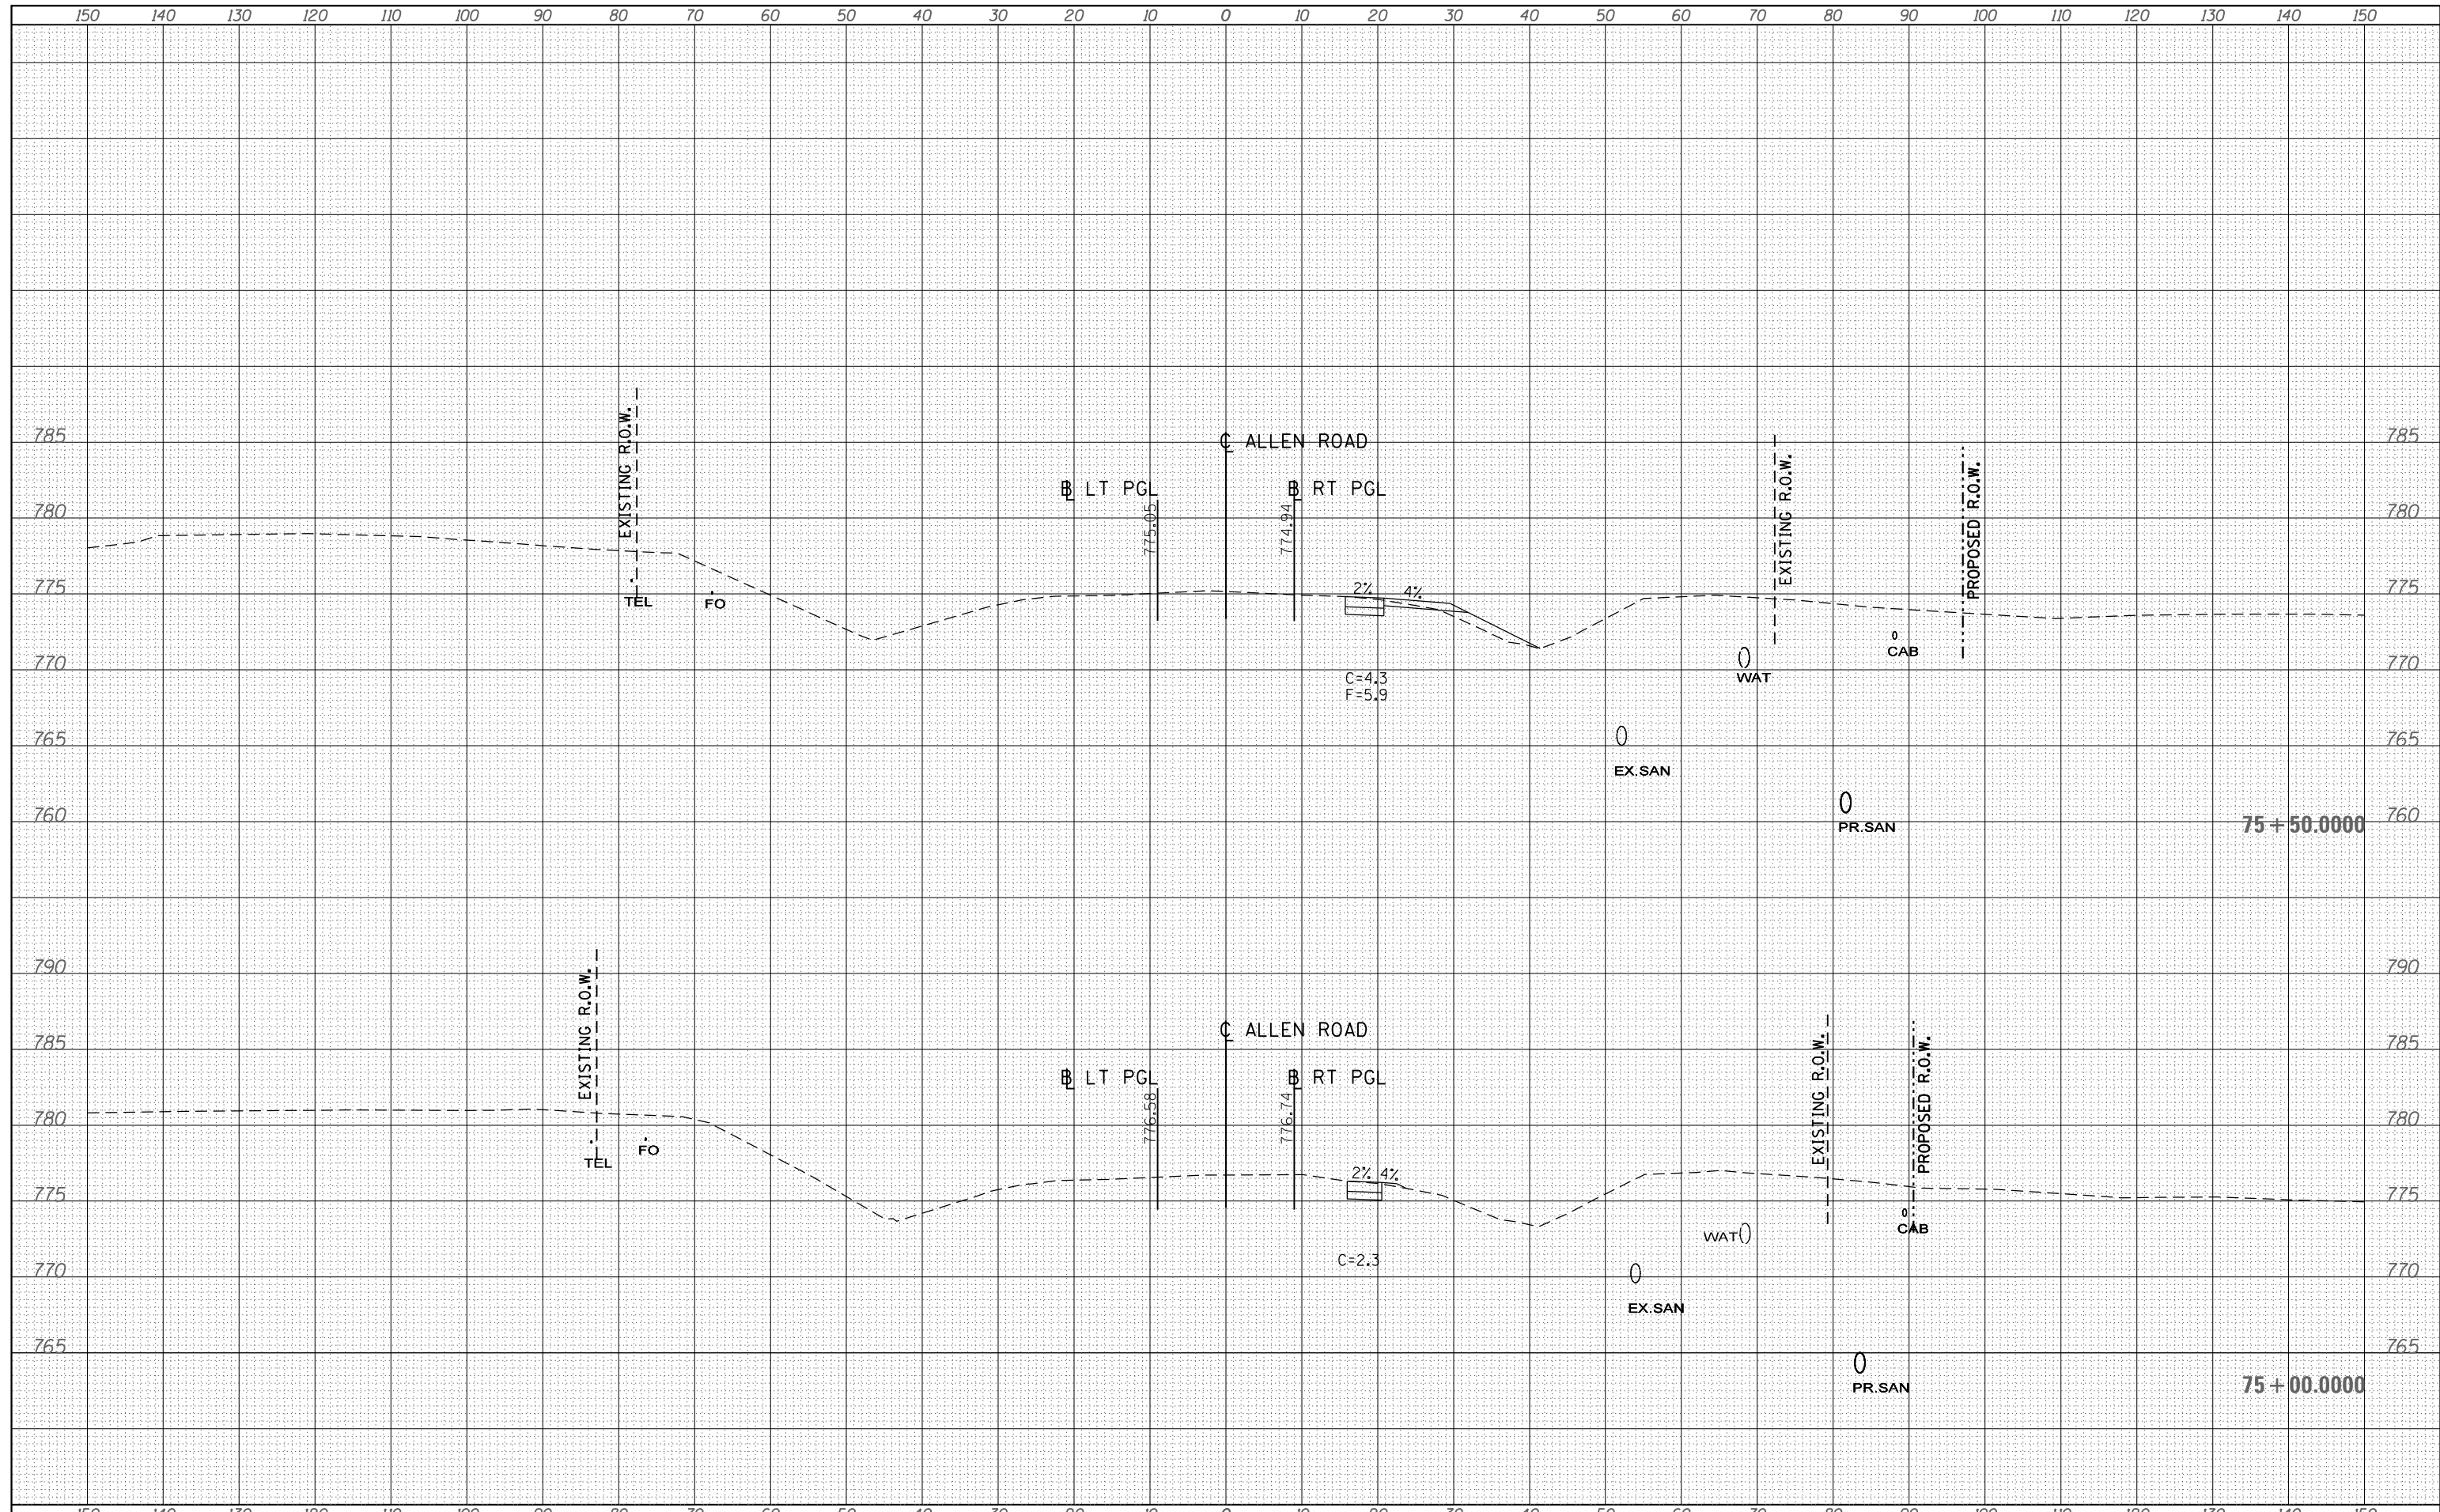

FILE NAME =	USER NAME = aubreys	DESIGNED -	REVISED -	<b>STATE OF ILLINOIS DEPARTMENT OF TRANSPORTATION</b>	<b>PRE-STAGE ALLEN ROAD CROSS SECTIONS</b>	F.A.U. RTE.	SECTION	COUNTY	TOTAL SHEETS	SHEET NO.
S:\GEN\DRFT\STD&PLNS\SQUAD3\Allen Rd\final staging x secs\0468683-sht-xsc-Allen.dgn	DRAWN -	REVISED -	6584			105; (72-7HB)BY	PEORIA	487	113	
Default	PLOT SCALE = 20.0000' / in.	CHECKED -	REVISED -			6585	CONTRACT NO. 68683		ILLINOIS FED. AID PROJECT	
	PLOT DATE = 1/29/2014	DATE -	REVISED -			SCALE:	SHEET OF SHEETS	STA. 75+00.0000 TO STA. 75+50.0000		