


NOTES

Cost of anchorage is included with Temporary Concrete Barrier.

*** Dimension shown is minimum required embedment into pcc pavement. If hot-mix asphalt wearing surface is present, minimum embedment shall be in addition to wearing surface depth.

Drill 3-1 1/4" φ Holes (per 12.5' section of barrier) in existing pcc pavement for 1" φ x 11" smooth dowel bars with washers. Traffic side only. Cost included with Temporary Concrete Barrier.

TEMPORARY CONCRETE BARRIER ANCHORING DETAIL

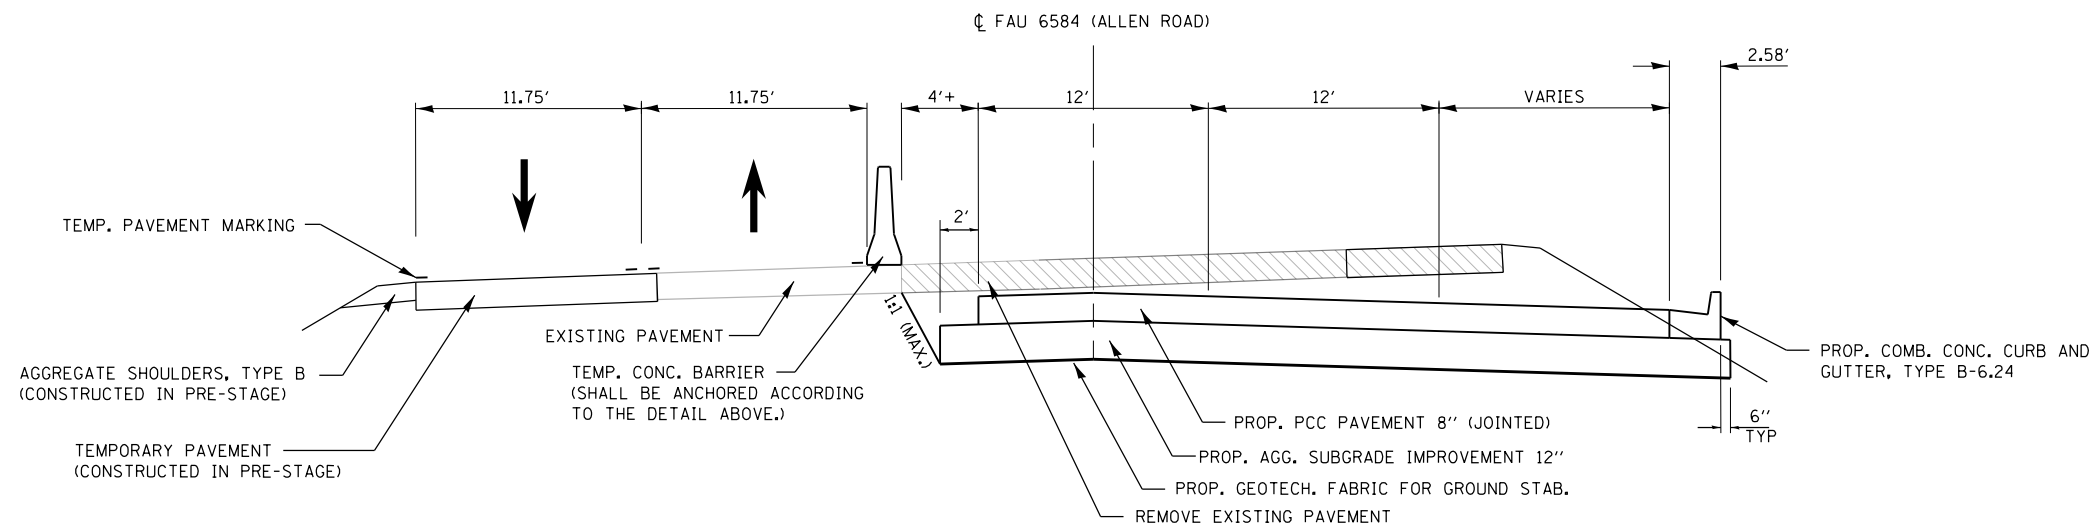

ALLEN ROAD STAGE II TYPICAL SECTION

STA. 79+90 TO STA. 83+30.79

FILE NAME = c:\pwork\work\pwork\aubreygs\d0346345\0468683-staging.dgn	USER NAME = aubreygs	DESIGNED -	REVISED -	STATE OF ILLINOIS DEPARTMENT OF TRANSPORTATION	STAGE II TYPICAL SECTIONS				F.A.P. RTE.	SECTION	COUNTY	TOTAL SHEETS	SHEET NO.
	PLOT SCALE = 40.0000' / in.	DRAWN -	REVISED -		6584	105; (72-7H)BY	PEORIA	487	163				
Stage II	PLOT DATE = 1/29/2014	CHECKED -	REVISED -		SCALE: SHEET OF SHEETS STA. TO STA.				CONTRACT NO. 68683				
		DATE -	REVISED -		ILLINOIS FED. AID PROJECT								